



1 NORTH ELEVATION

Scale: 1/4" = 1'-0"




2 EAST ELEVATION

Scale: 1/4" = 1'-0"



3 WEST ELEVATION

Scale: 1/4" = 1'-0"

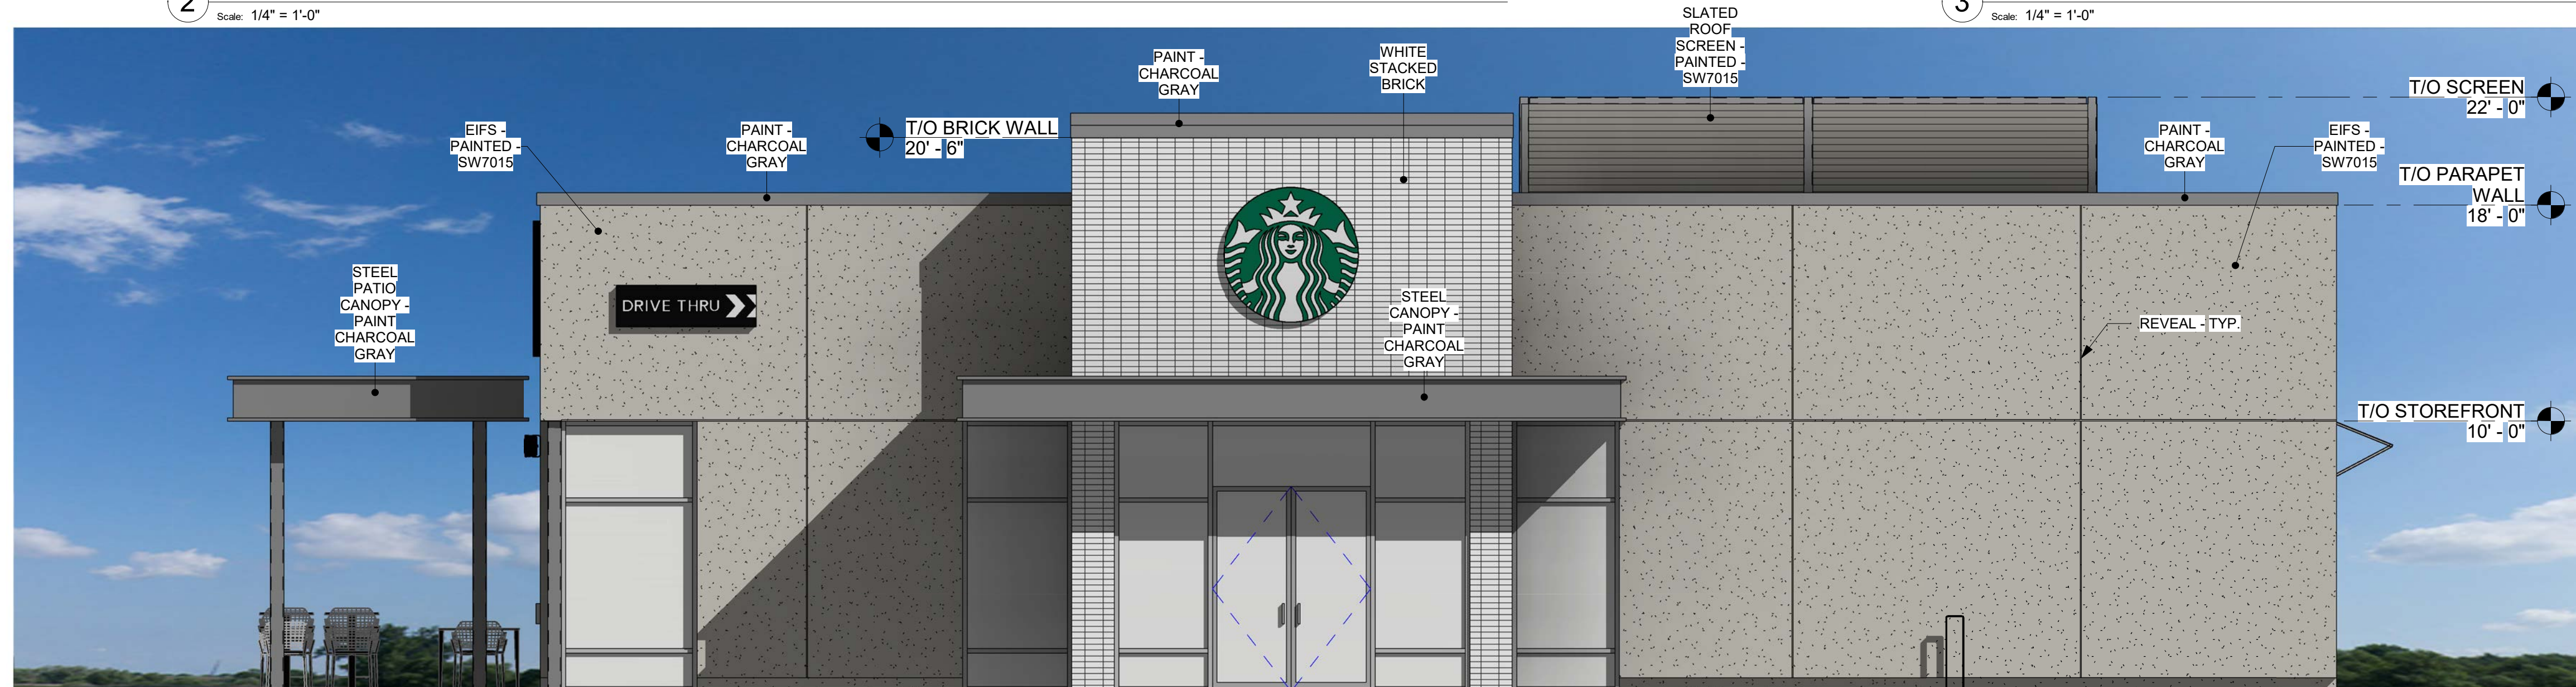

4 SOUTH ELEVATION

Scale: 1/4" = 1'-0"

ARCHITECTURE
Arizajo DESIGN

1255 WEST RIO SALADO PARKWAY
SUITE 207
TEMPE, AZ 85281
PHONE 408.268.2900
FAX 408.268.2905
WWW.ARIZAJODSIGN.COM

I-10 & LITCHFIELD AVE.
GOODYEAR, AZ