

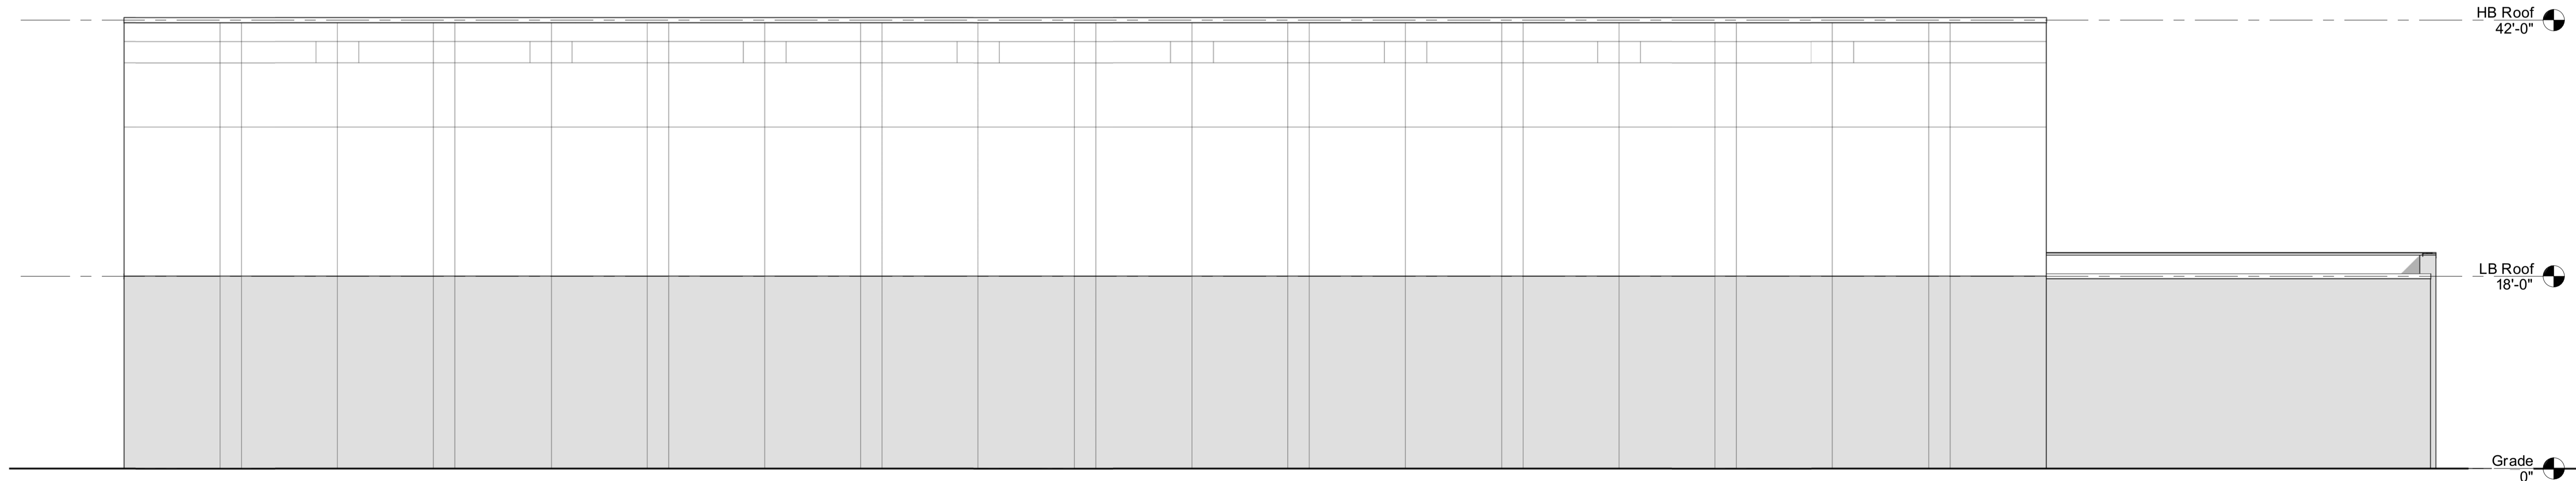


② WEST ELEVATION
1/8" = 1'-0"

 

① EAST ELEVATION
1/8" = 1'-0"

 

ARCHITECTURAL EXPRESSIONS, LLP
 113 ILLINI DRIVE, FORSYTH, IL 62535
 PHONE: 217-877-4620 FAX: 217-877-4625
 www.aexllp.com

DATE: _____
 LIC. EXP.: _____


EXTERIOR ELEVATIONS
 ARIZONA ISOTOPES
 NEW CYCLOTRON FACILITY
 GOODYEAR, ARIZONA

No.	Description	Date



CONCEPTUAL

Project Number 5837
 Date 11/06/18
 Drawn By AEX
 Checked By AEX


A2

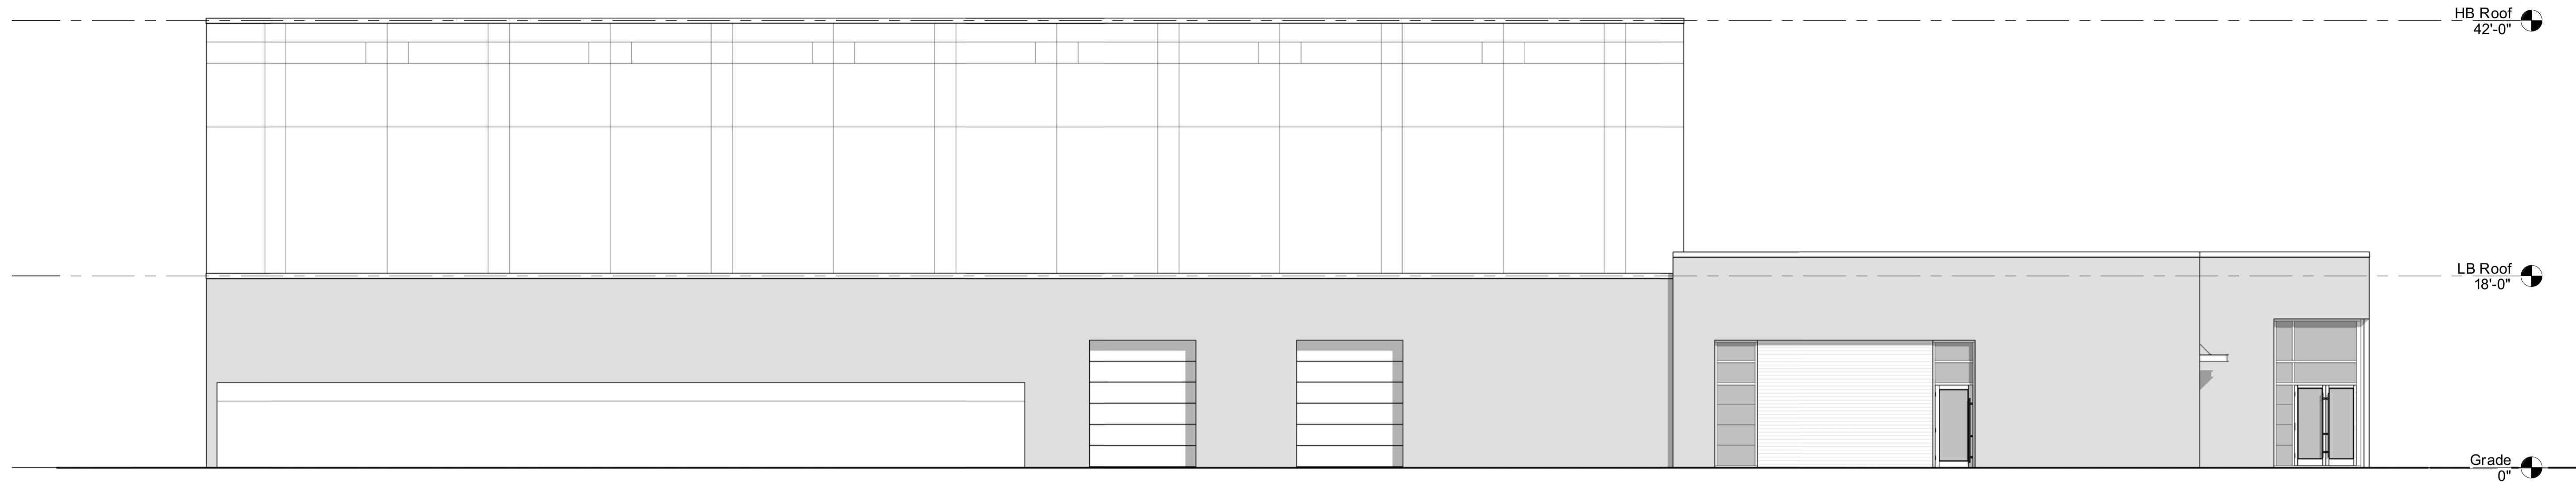

1 NORTH ELEVATION
1/8" = 1'-0"

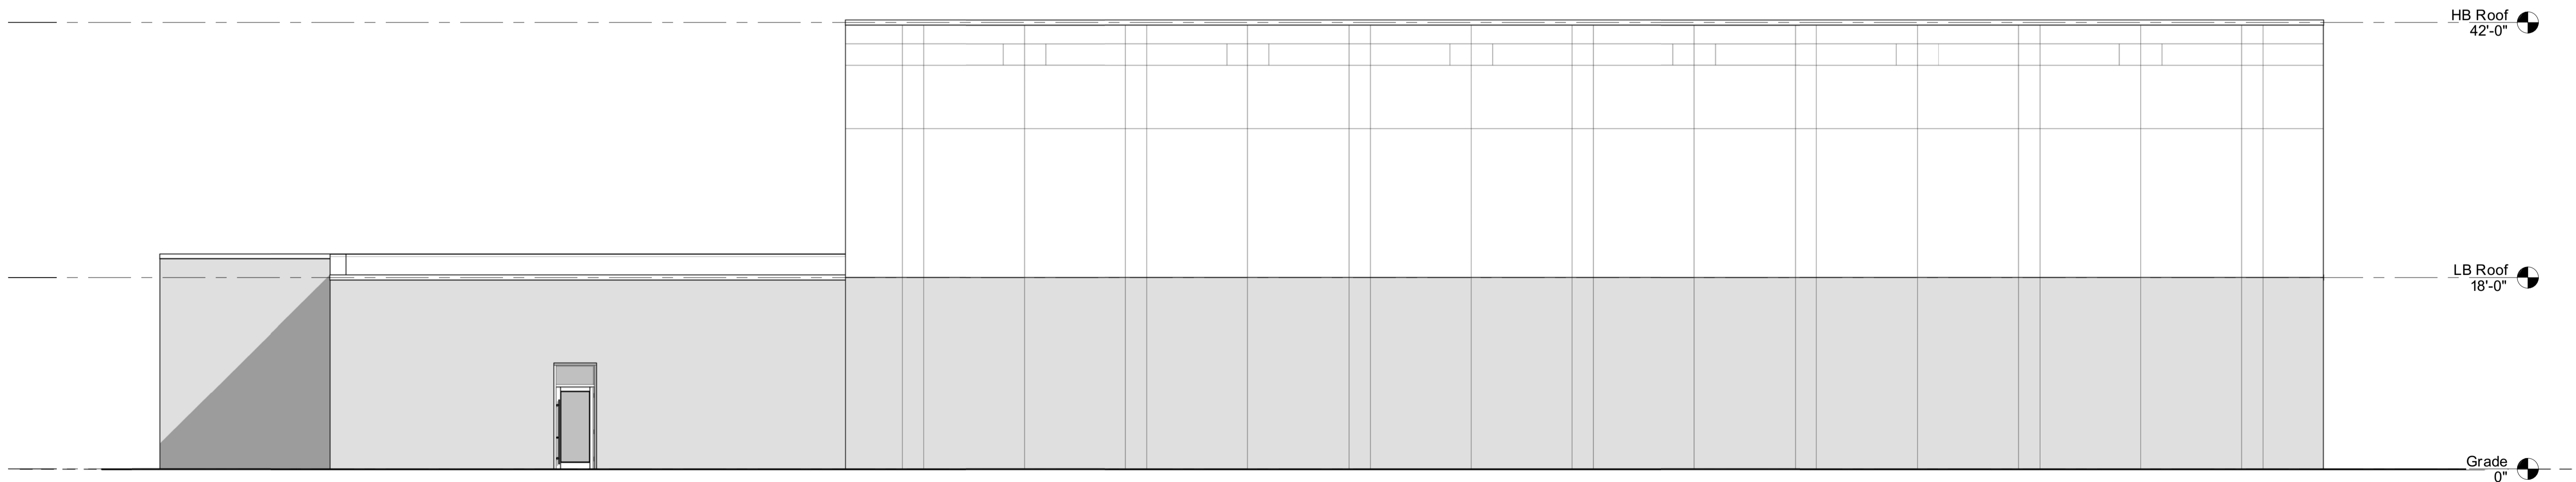 

2 SOUTH ELEVATION
1/8" = 1'-0"

 

ARCHITECTURAL EXPRESSIONS, LLP
 113 ILLINI DRIVE, FORSYTH, IL 62535
 PHONE: 217-877-4620 FAX: 217-877-4625
 www.aexllp.com

DATE: _____
 LIC. EXP.: _____

EXTERIOR ELEVATIONS

ARIZONA ISOTOPES

NEW CYCLOTRON FACILITY

GOODYEAR, ARIZONA

No.	Description	Date

CONCEPTUAL

Project Number	5837
Date	11/06/18
Drawn By	AEX
Checked By	AEX

A3