


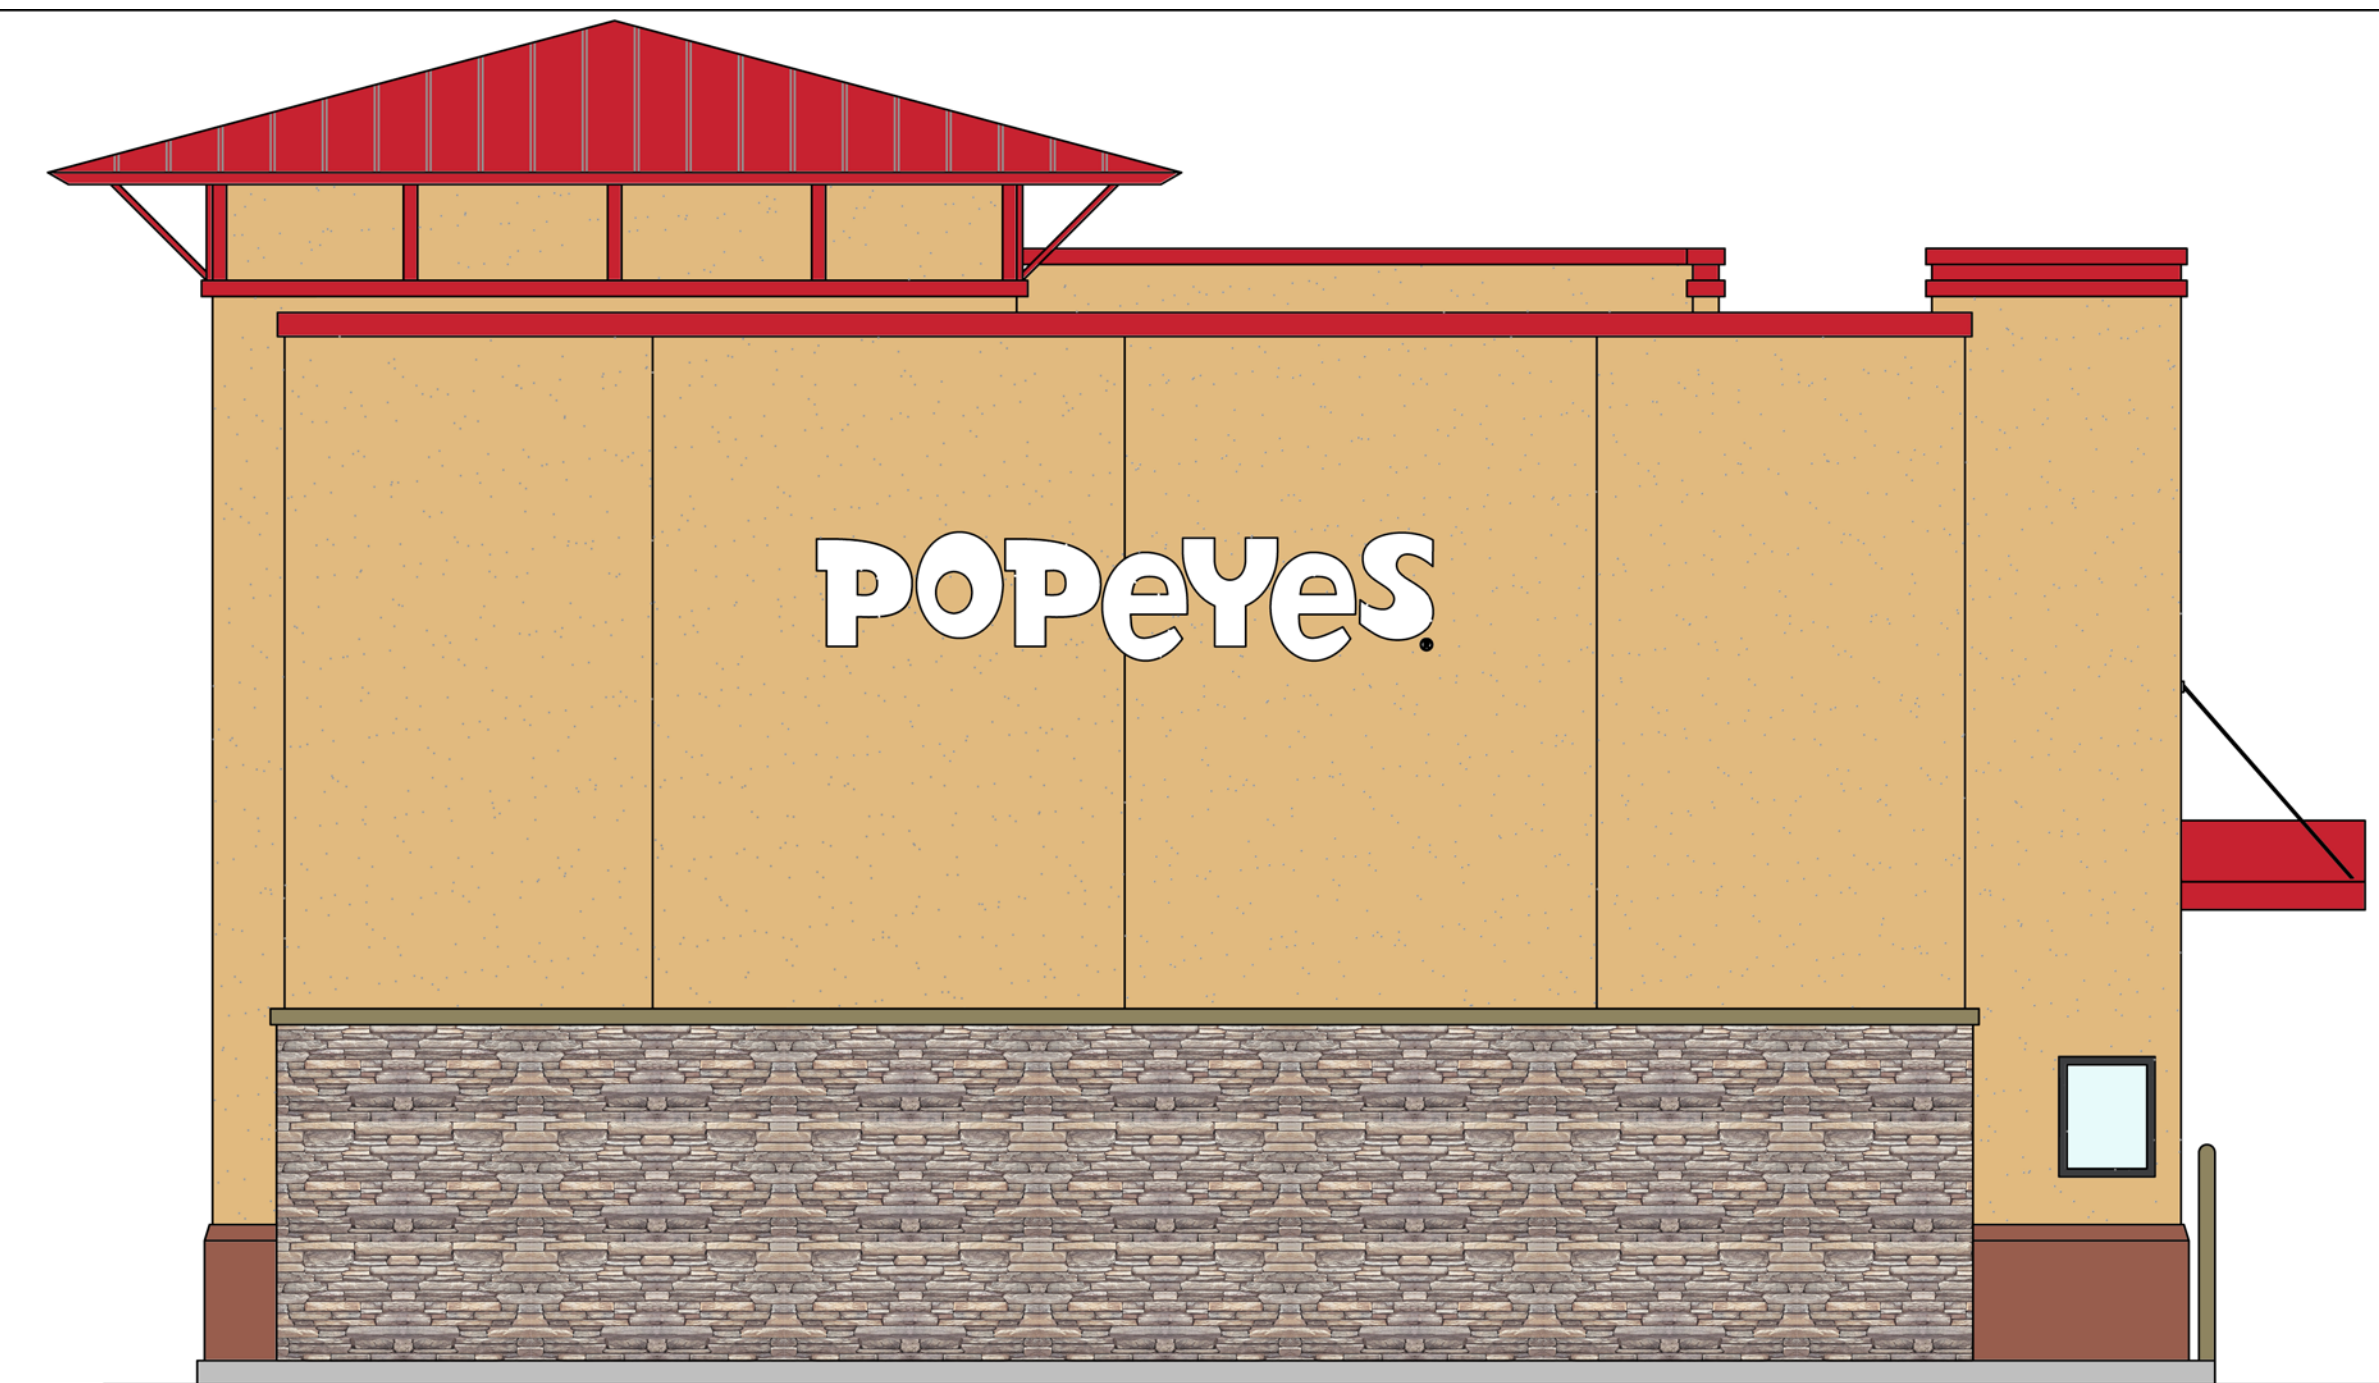


EAST ELEVATION
1/4"=1'-0"

4




WEST ELEVATION
1/4"=1'-0"

3

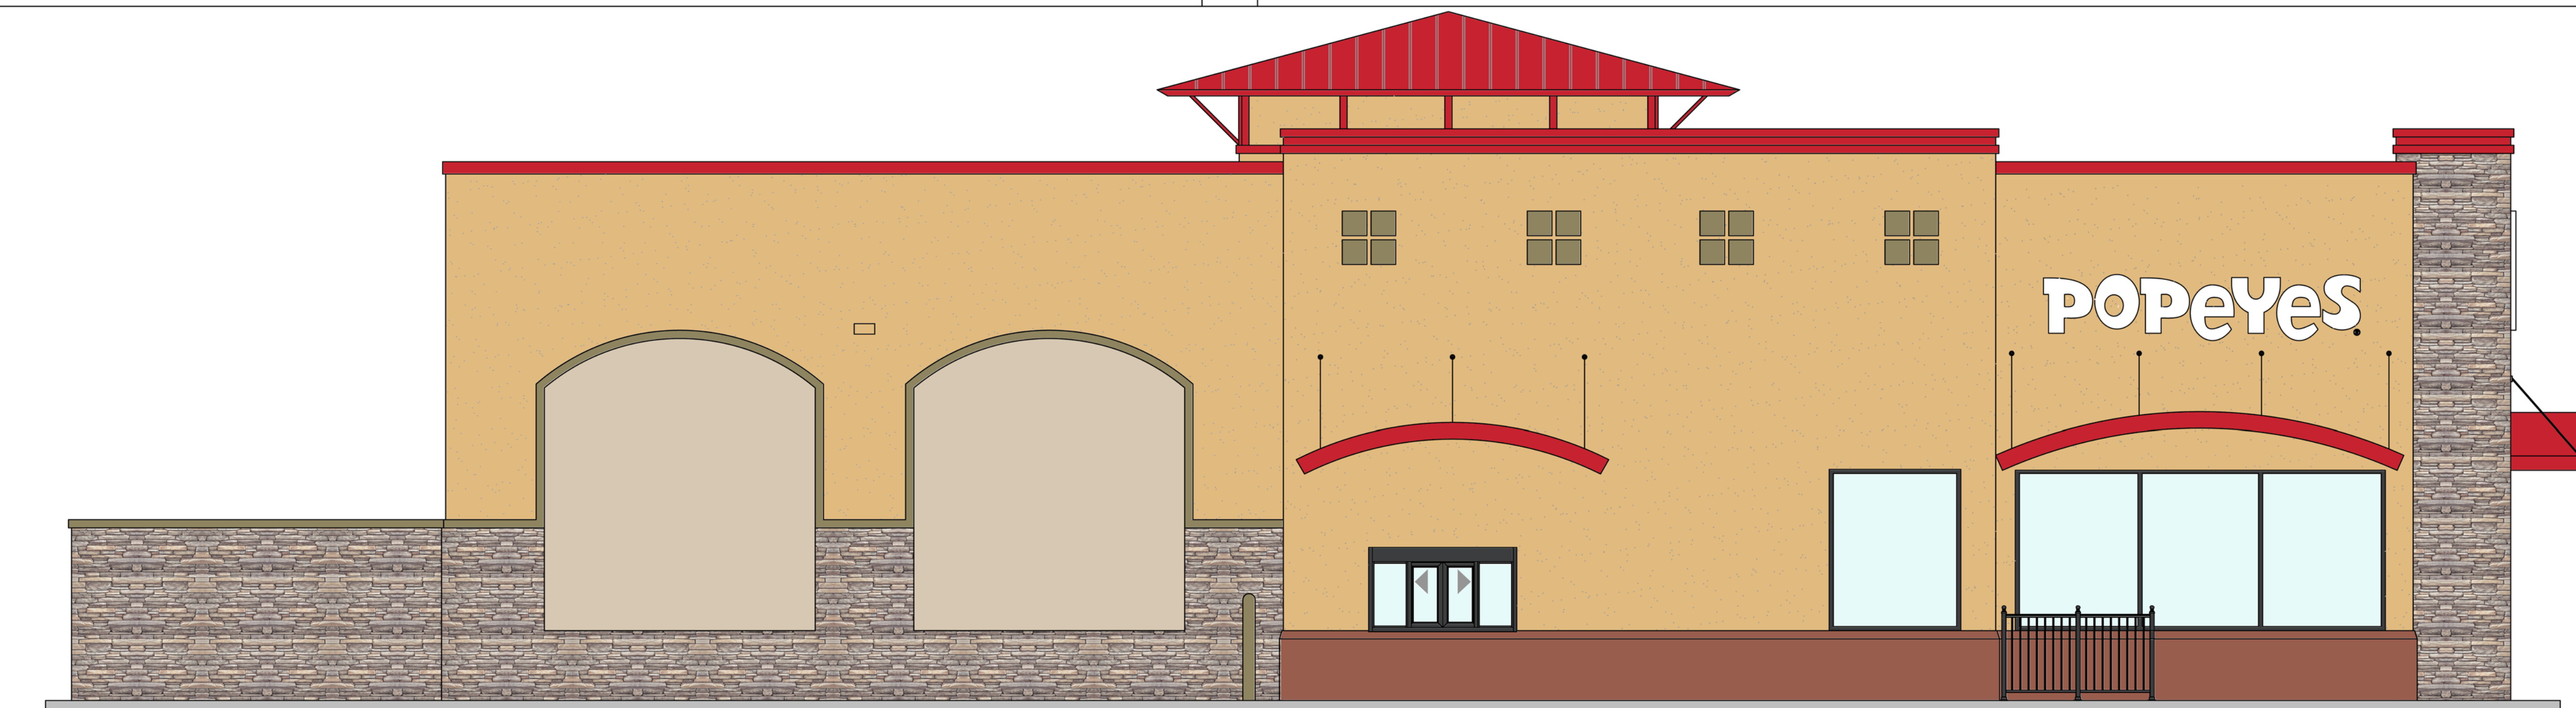

SOUTH ELEVATION
1/4"=1'-0"

2

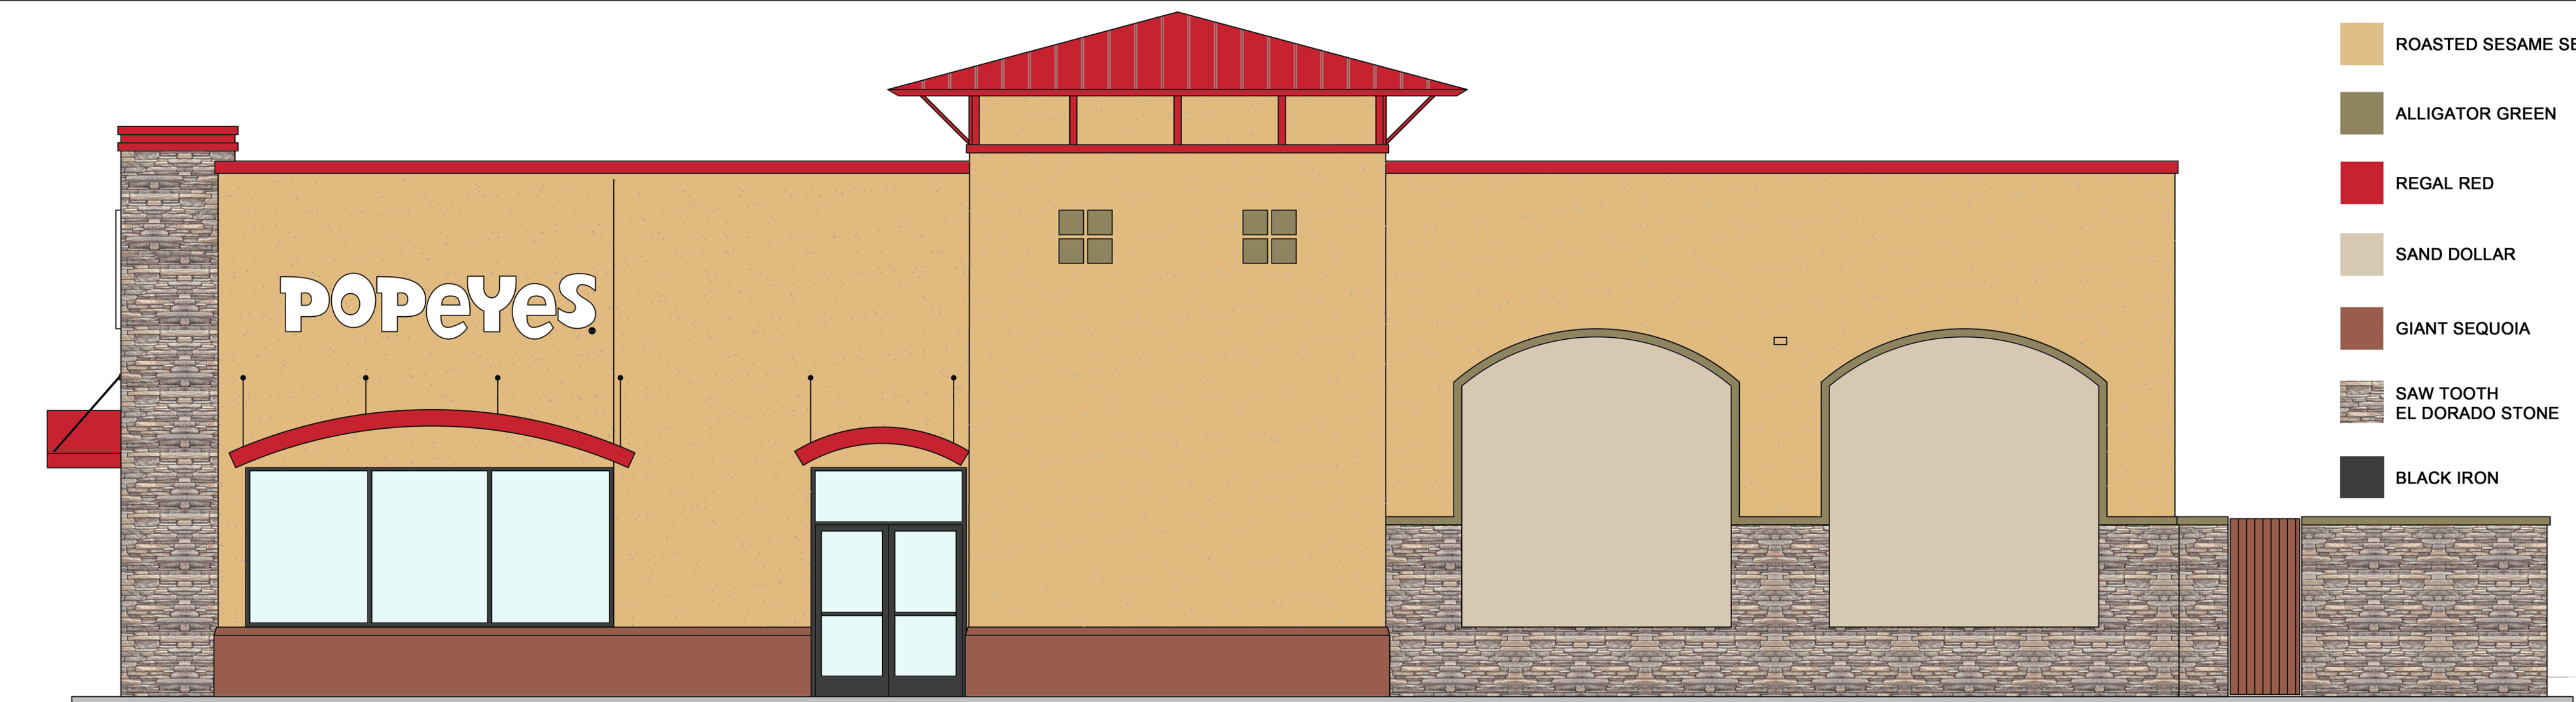

NORTH ELEVATION
1/4"=1'-0"

1



ID STUDIO 4, LLC
15650 N. BLACK CANYON HWY. SUITE B-235
PHOENIX, ARIZONA 85053
TEL: 602.938.1452
WWW.IDSTUDIO4.COM

CORPORATE:

Z & H FOODS, INC.
3100 MAIN STREET, #301
DALLAS, TX 75226
214.842.1588
ZNHFOODSINC.COM

**POPEYE'S
GOODYEAR**

CLIENT: Z H FOODS, INC.
3100 MAIN STREET, #301
DALLAS, TX 75226

[illegible]

SHEET TITLE:

ELEVATIONS

SHEET NUMBER:

PROJECT NUMBER

POP14002