



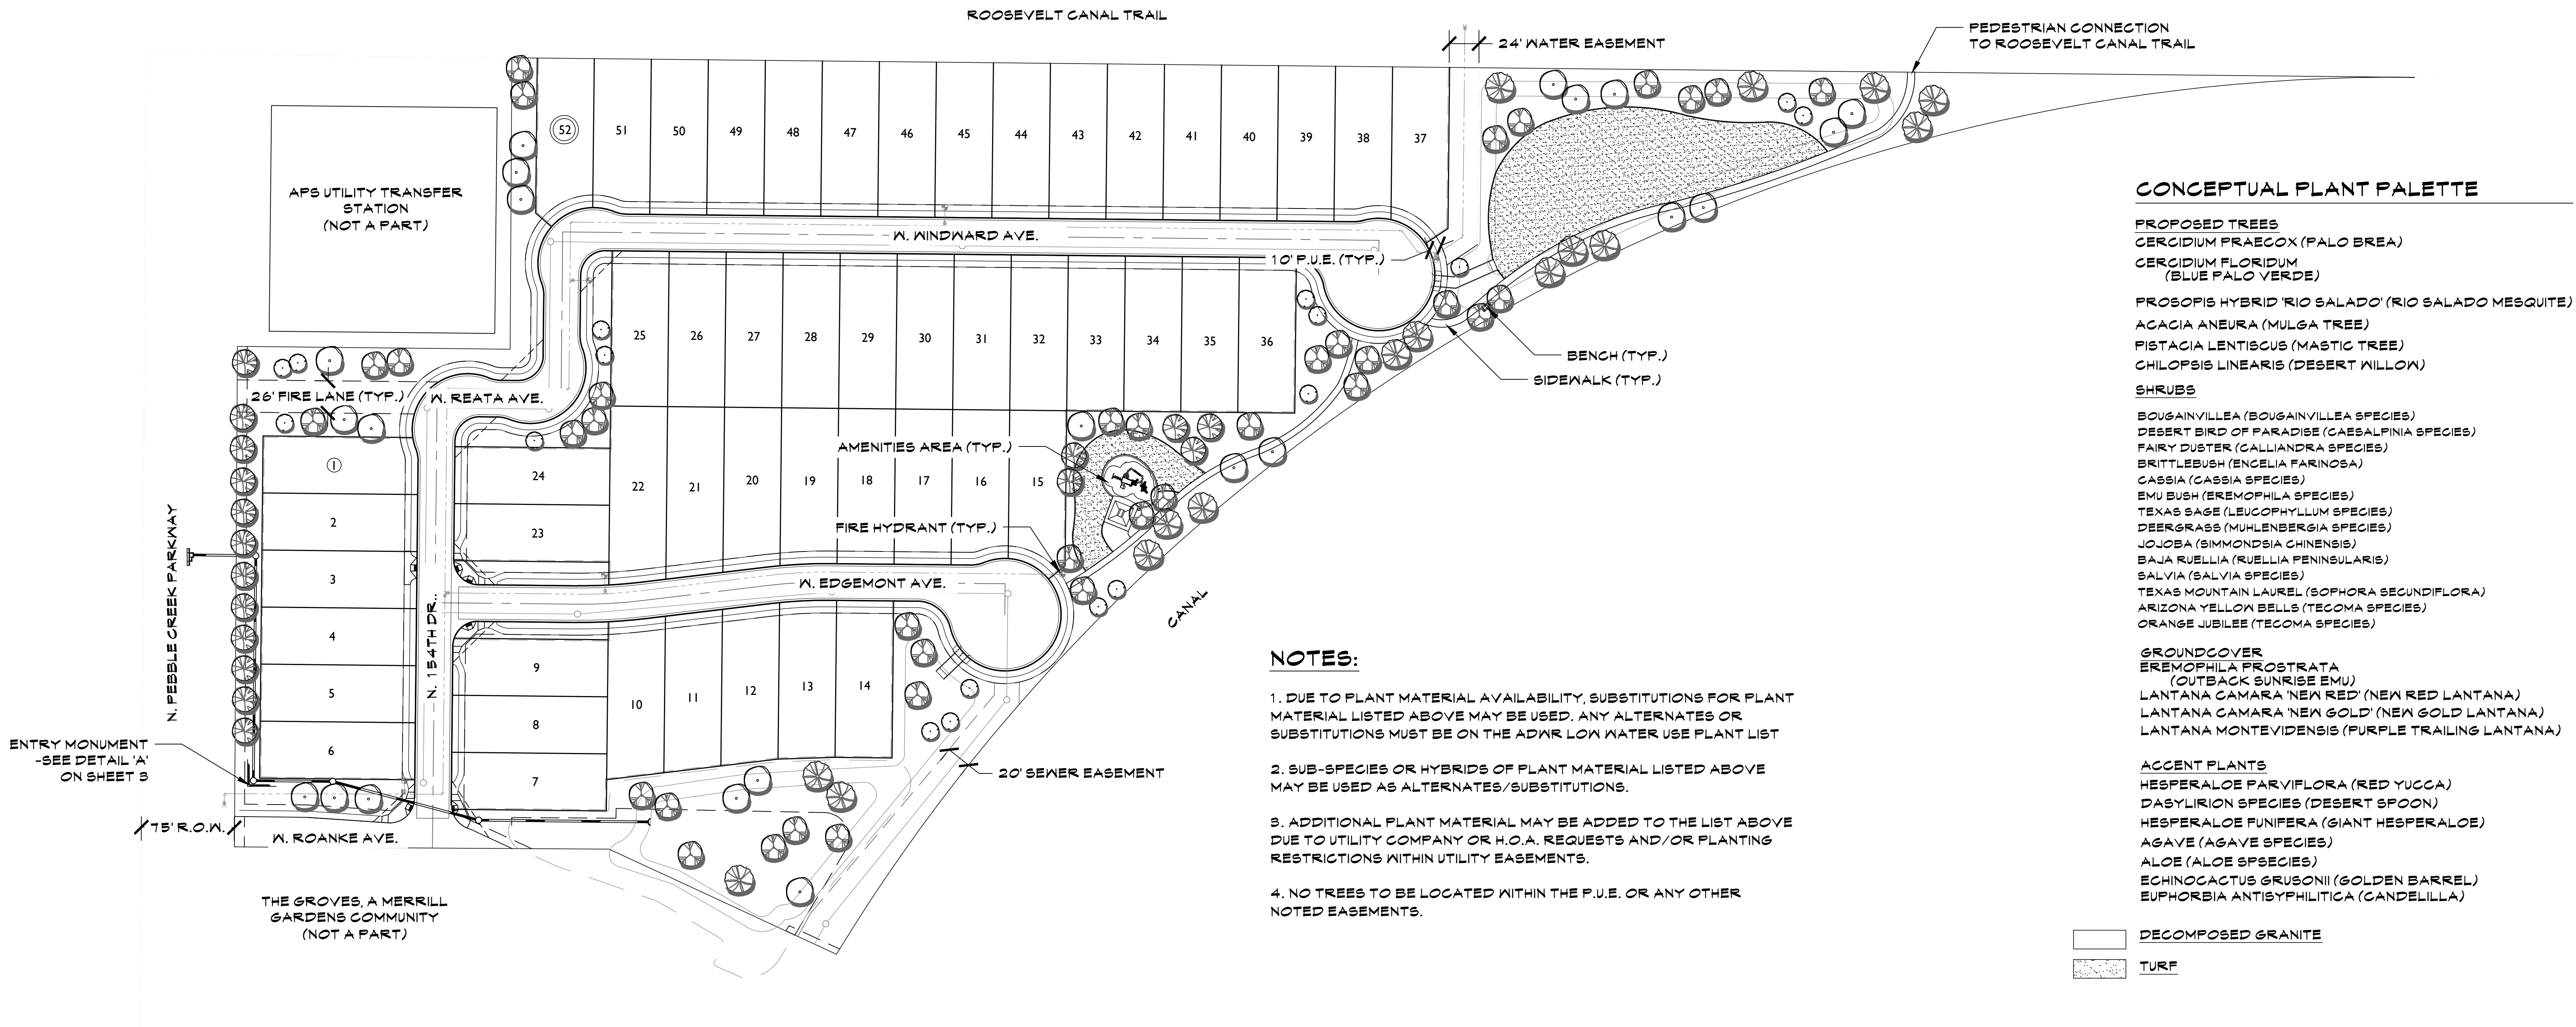

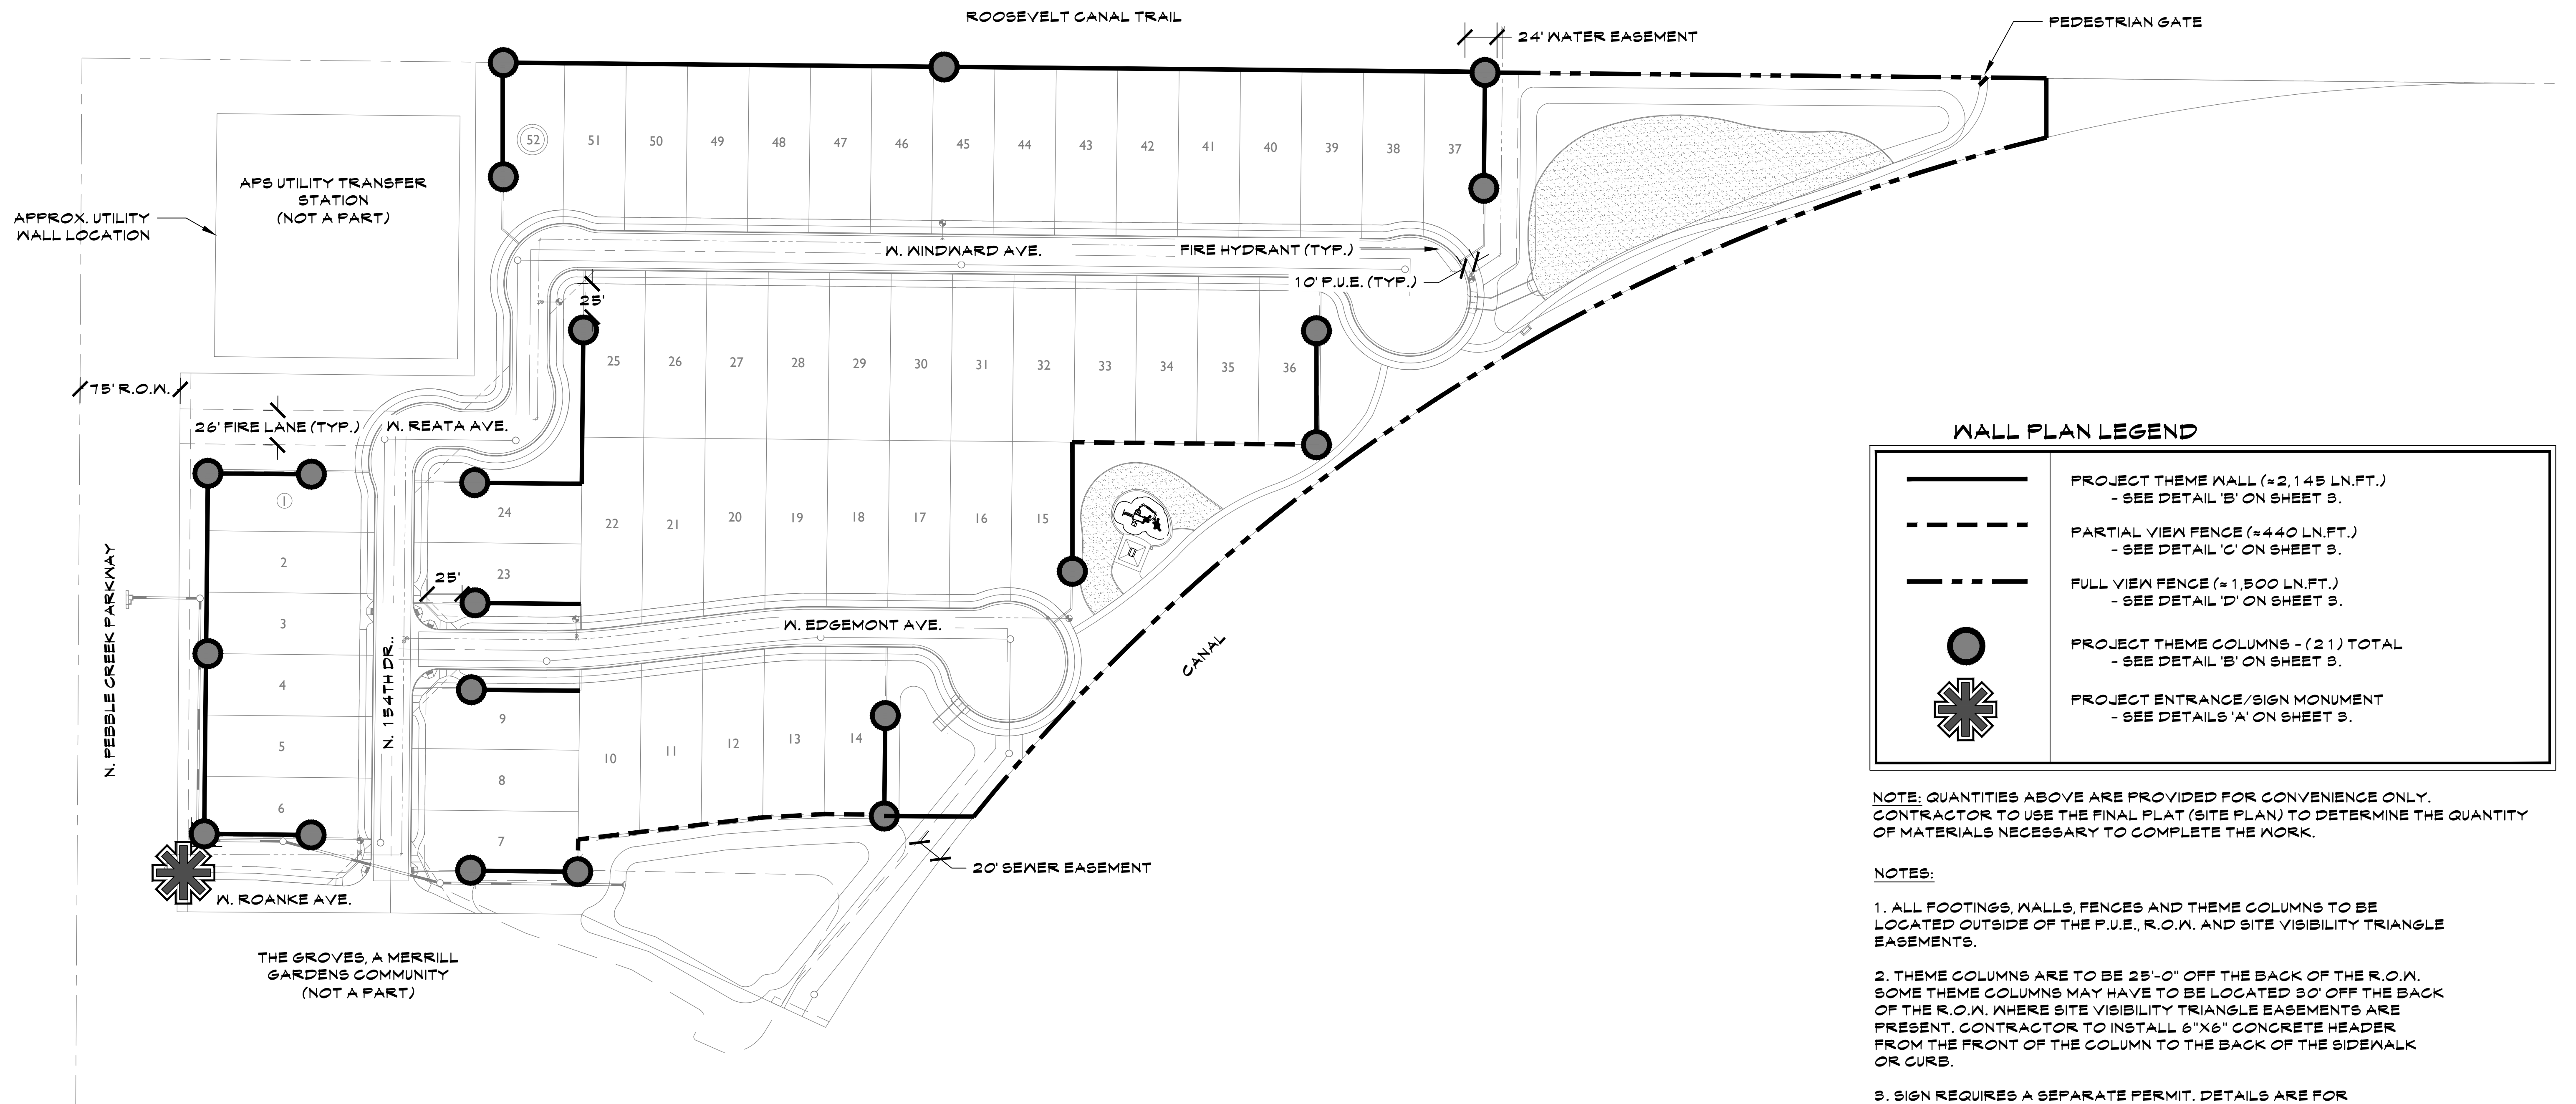



WALL PLAN LEGEND

	PROJECT THEME WALL (≈2,145 LN.FT.) - SEE DETAIL 'B' ON SHEET 3.
	PARTIAL VIEW FENCE (≈440 LN.FT.) - SEE DETAIL 'C' ON SHEET 3.
	FULL VIEW FENCE (≈1,500 LN.FT.) - SEE DETAIL 'D' ON SHEET 3.
	PROJECT THEME COLUMNS - (21) TOTAL - SEE DETAIL 'B' ON SHEET 3.
	PROJECT ENTRANCE/SIGN MONUMENT - SEE DETAILS 'A' ON SHEET 3.


NOTE: QUANTITIES ABOVE ARE PROVIDED FOR CONVENIENCE ONLY. CONTRACTOR TO USE THE FINAL PLAT (SITE PLAN) TO DETERMINE THE QUANTITY OF MATERIALS NECESSARY TO COMPLETE THE WORK.

NOTES:


1. ALL FOOTINGS, WALLS, FENCES AND THEME COLUMNS TO BE LOCATED OUTSIDE OF THE P.U.E., R.O.W. AND SITE VISIBILITY TRIANGLE EASEMENTS.
2. THEME COLUMNS ARE TO BE 25'-0" OFF THE BACK OF THE R.O.W. SOME THEME COLUMNS MAY HAVE TO BE LOCATED 30' OFF THE BACK OF THE R.O.W. WHERE SITE VISIBILITY TRIANGLE EASEMENTS ARE PRESENT. CONTRACTOR TO INSTALL 6"X6" CONCRETE HEADER FROM THE FRONT OF THE COLUMN TO THE BACK OF THE SIDEWALK OR CURB.
3. SIGN REQUIRES A SEPARATE PERMIT. DETAILS ARE FOR INFORMATION ONLY.
4. SEE CIVIL PLANS FOR RETAINING WALL LOCATIONS.

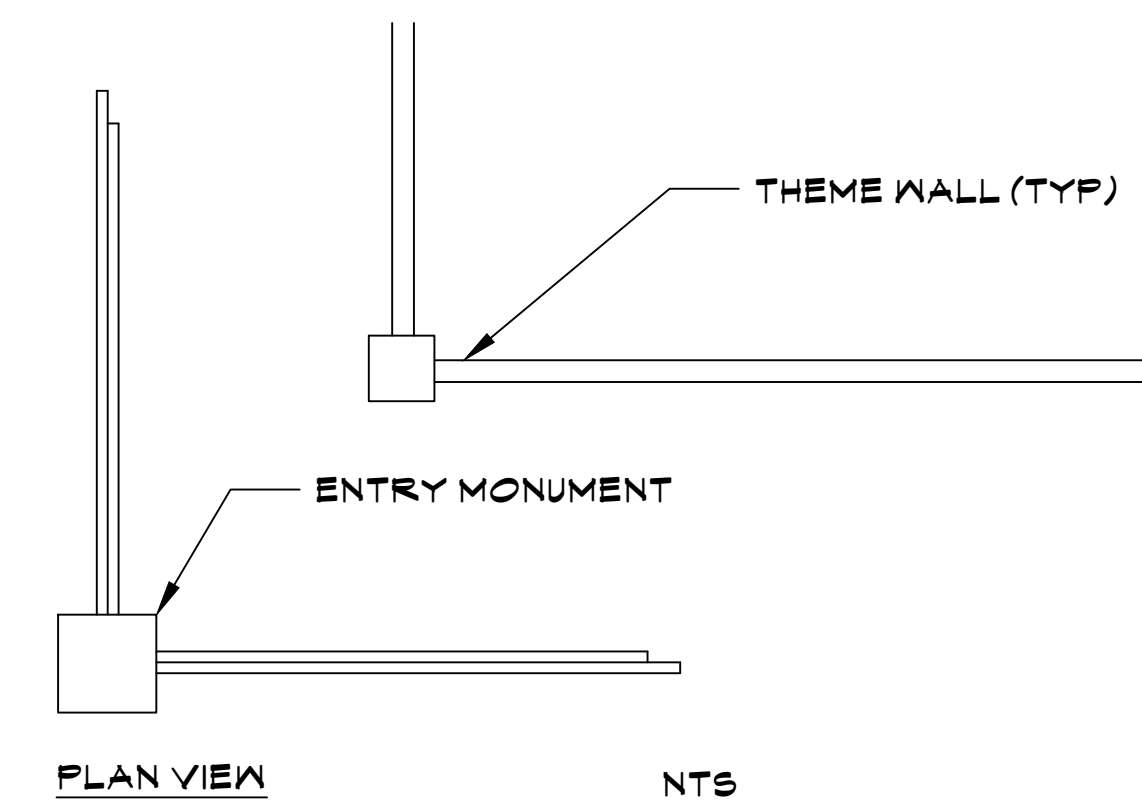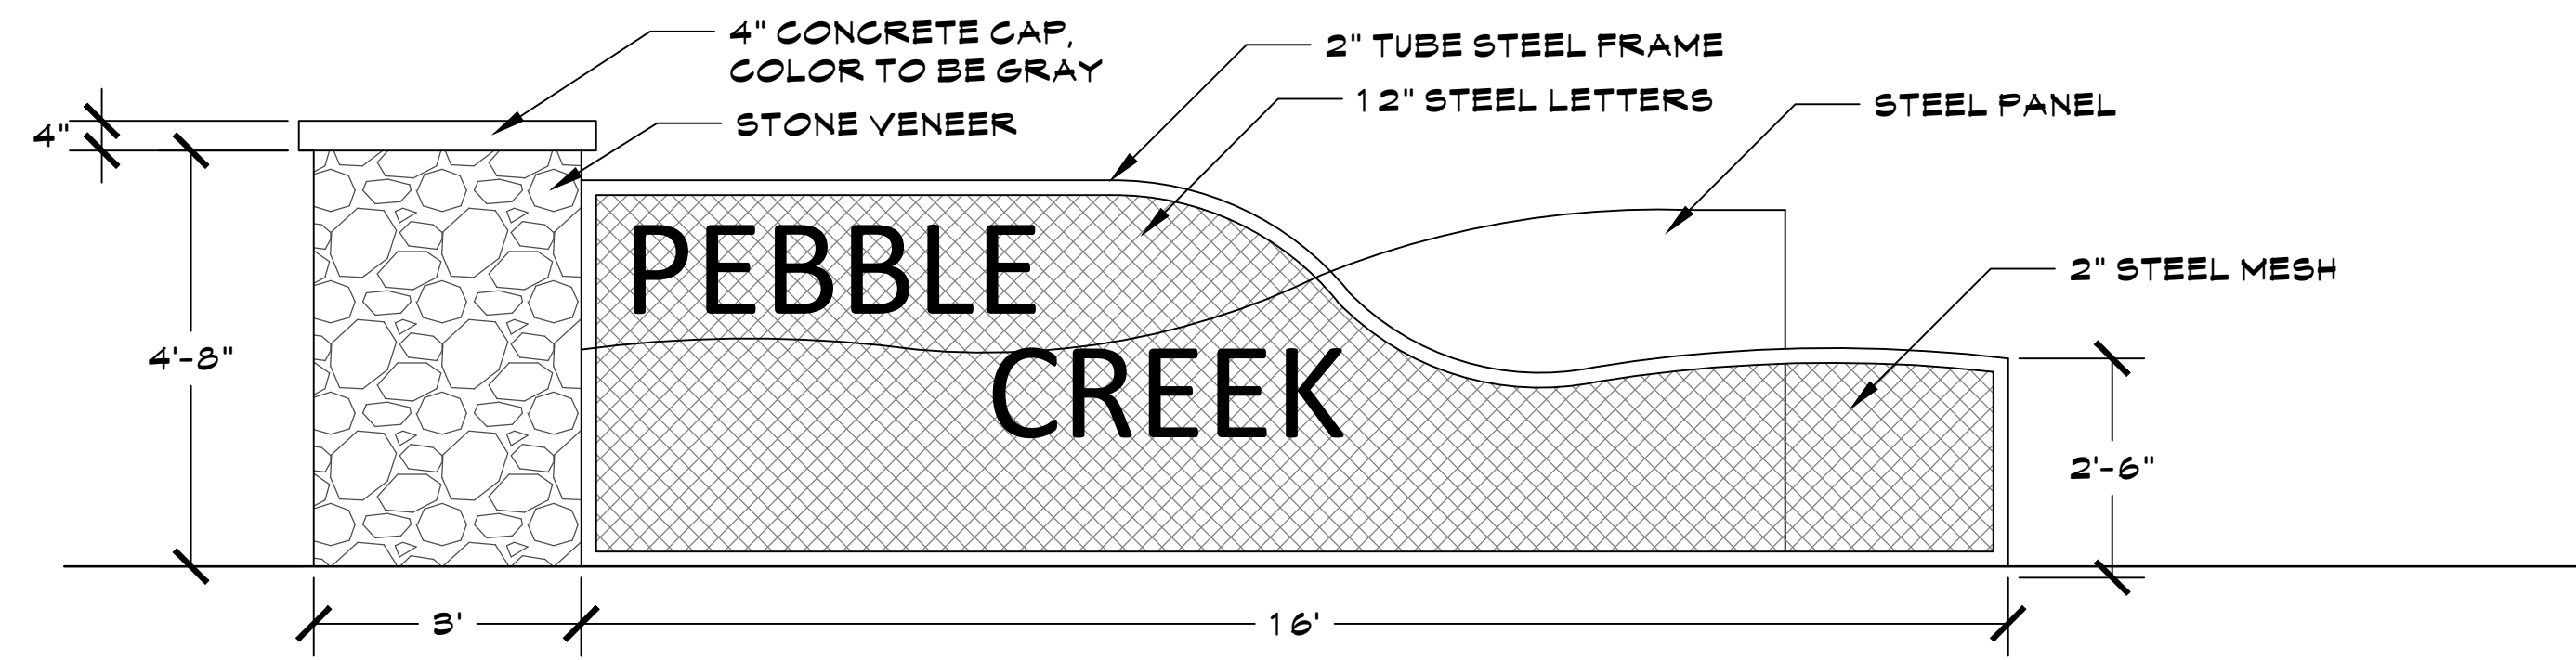


ENTRY MONUMENT

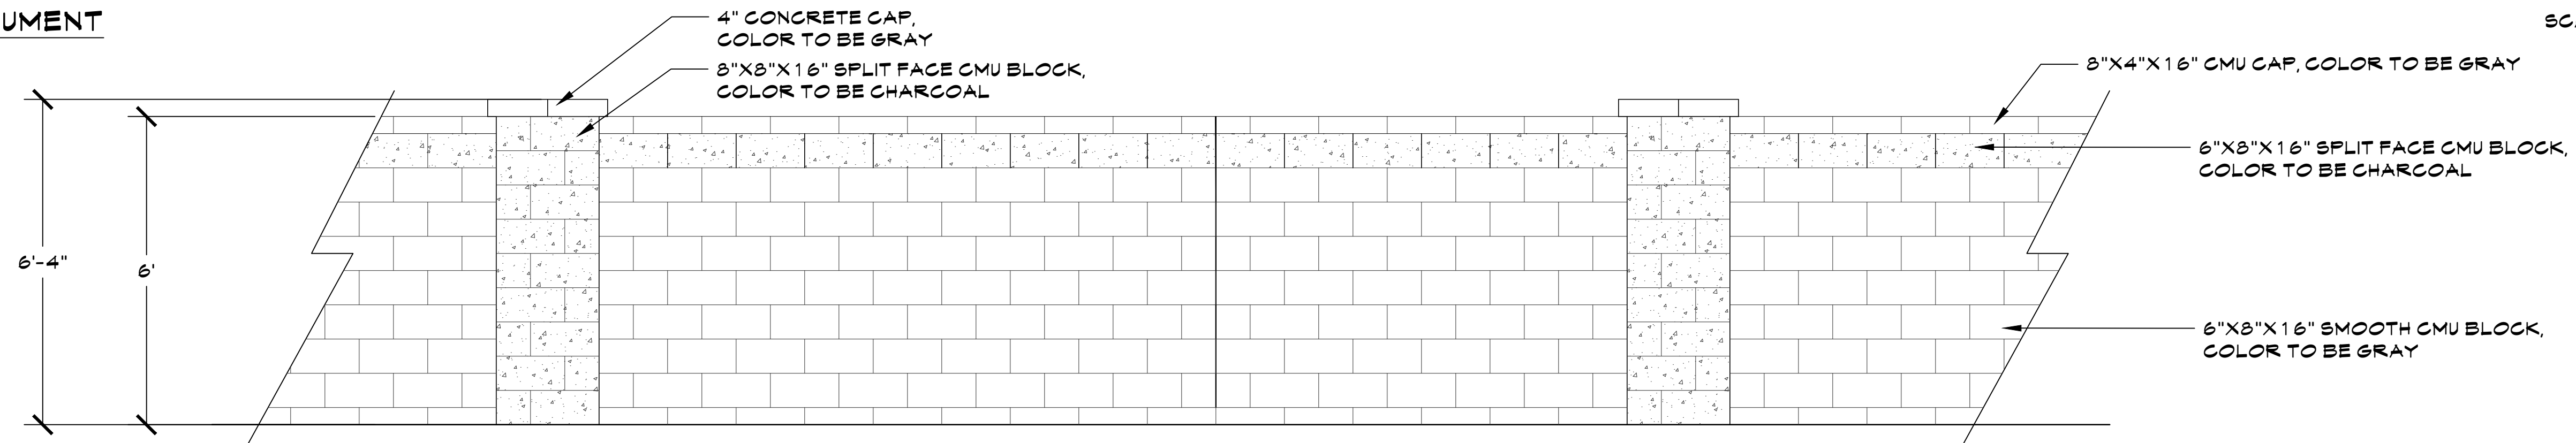

SCALE: 1/2" = 1'-0"

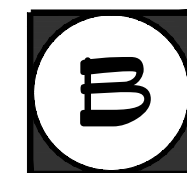


THEME WALL

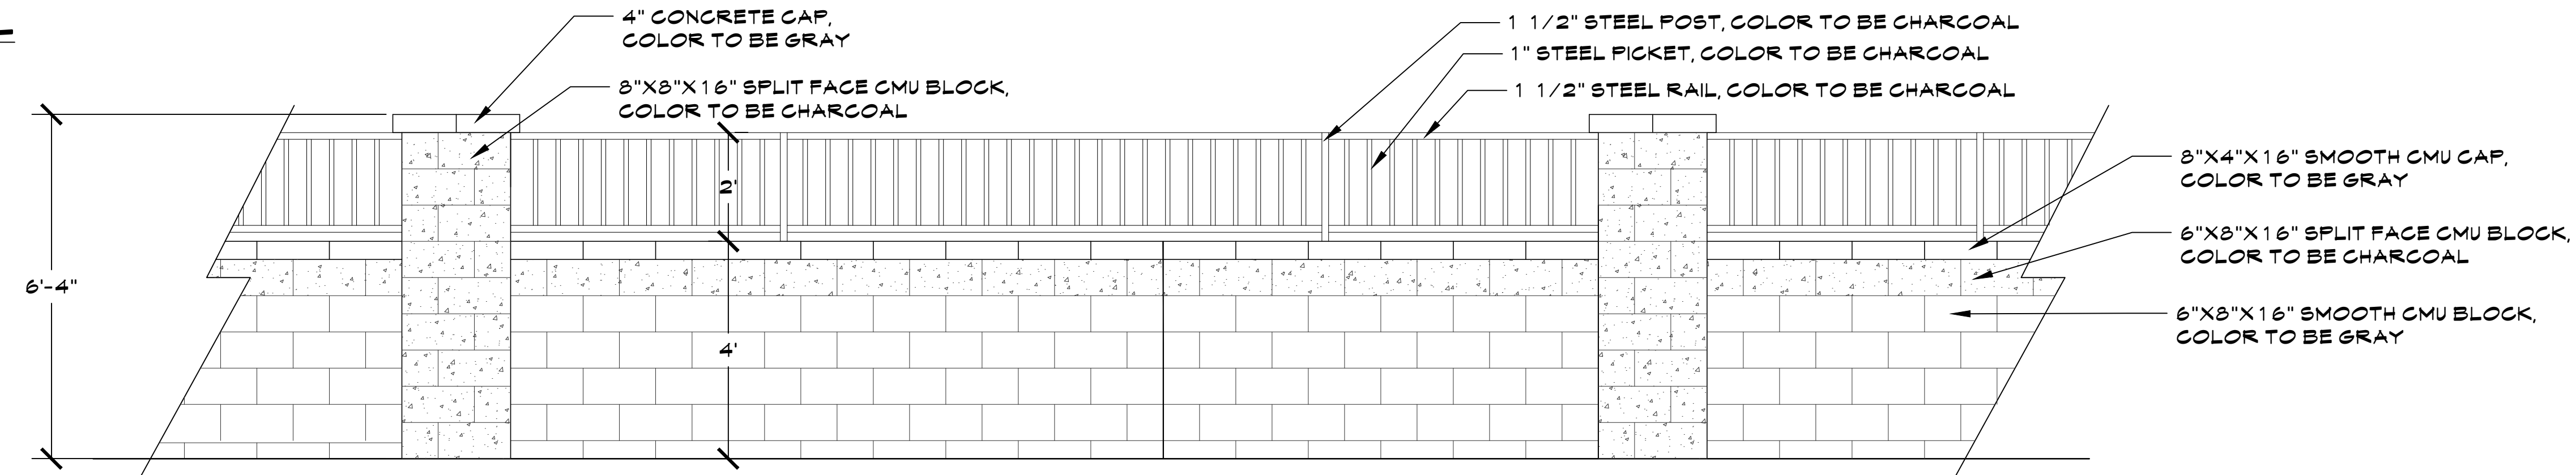


SCALE: 1/2" = 1'-0"



PARTIAL VIEW FENCE

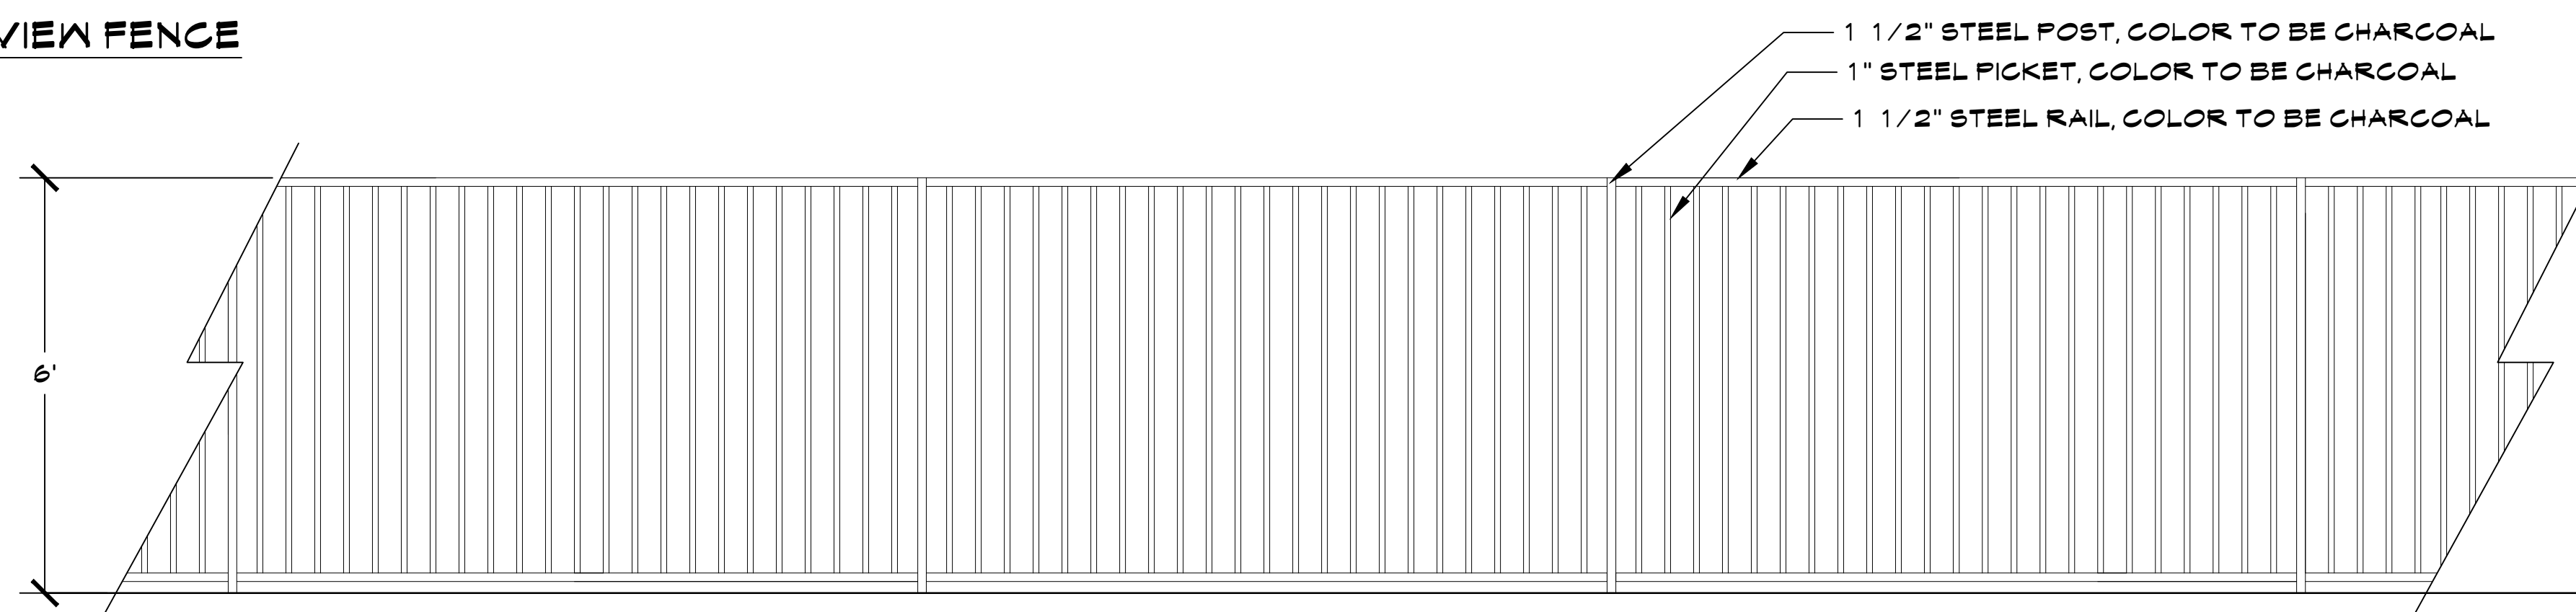

SCALE: 1/2" = 1'-0"

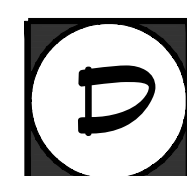

FULL VIEW FENCE

SCALE: 1/2" = 1'-0"