
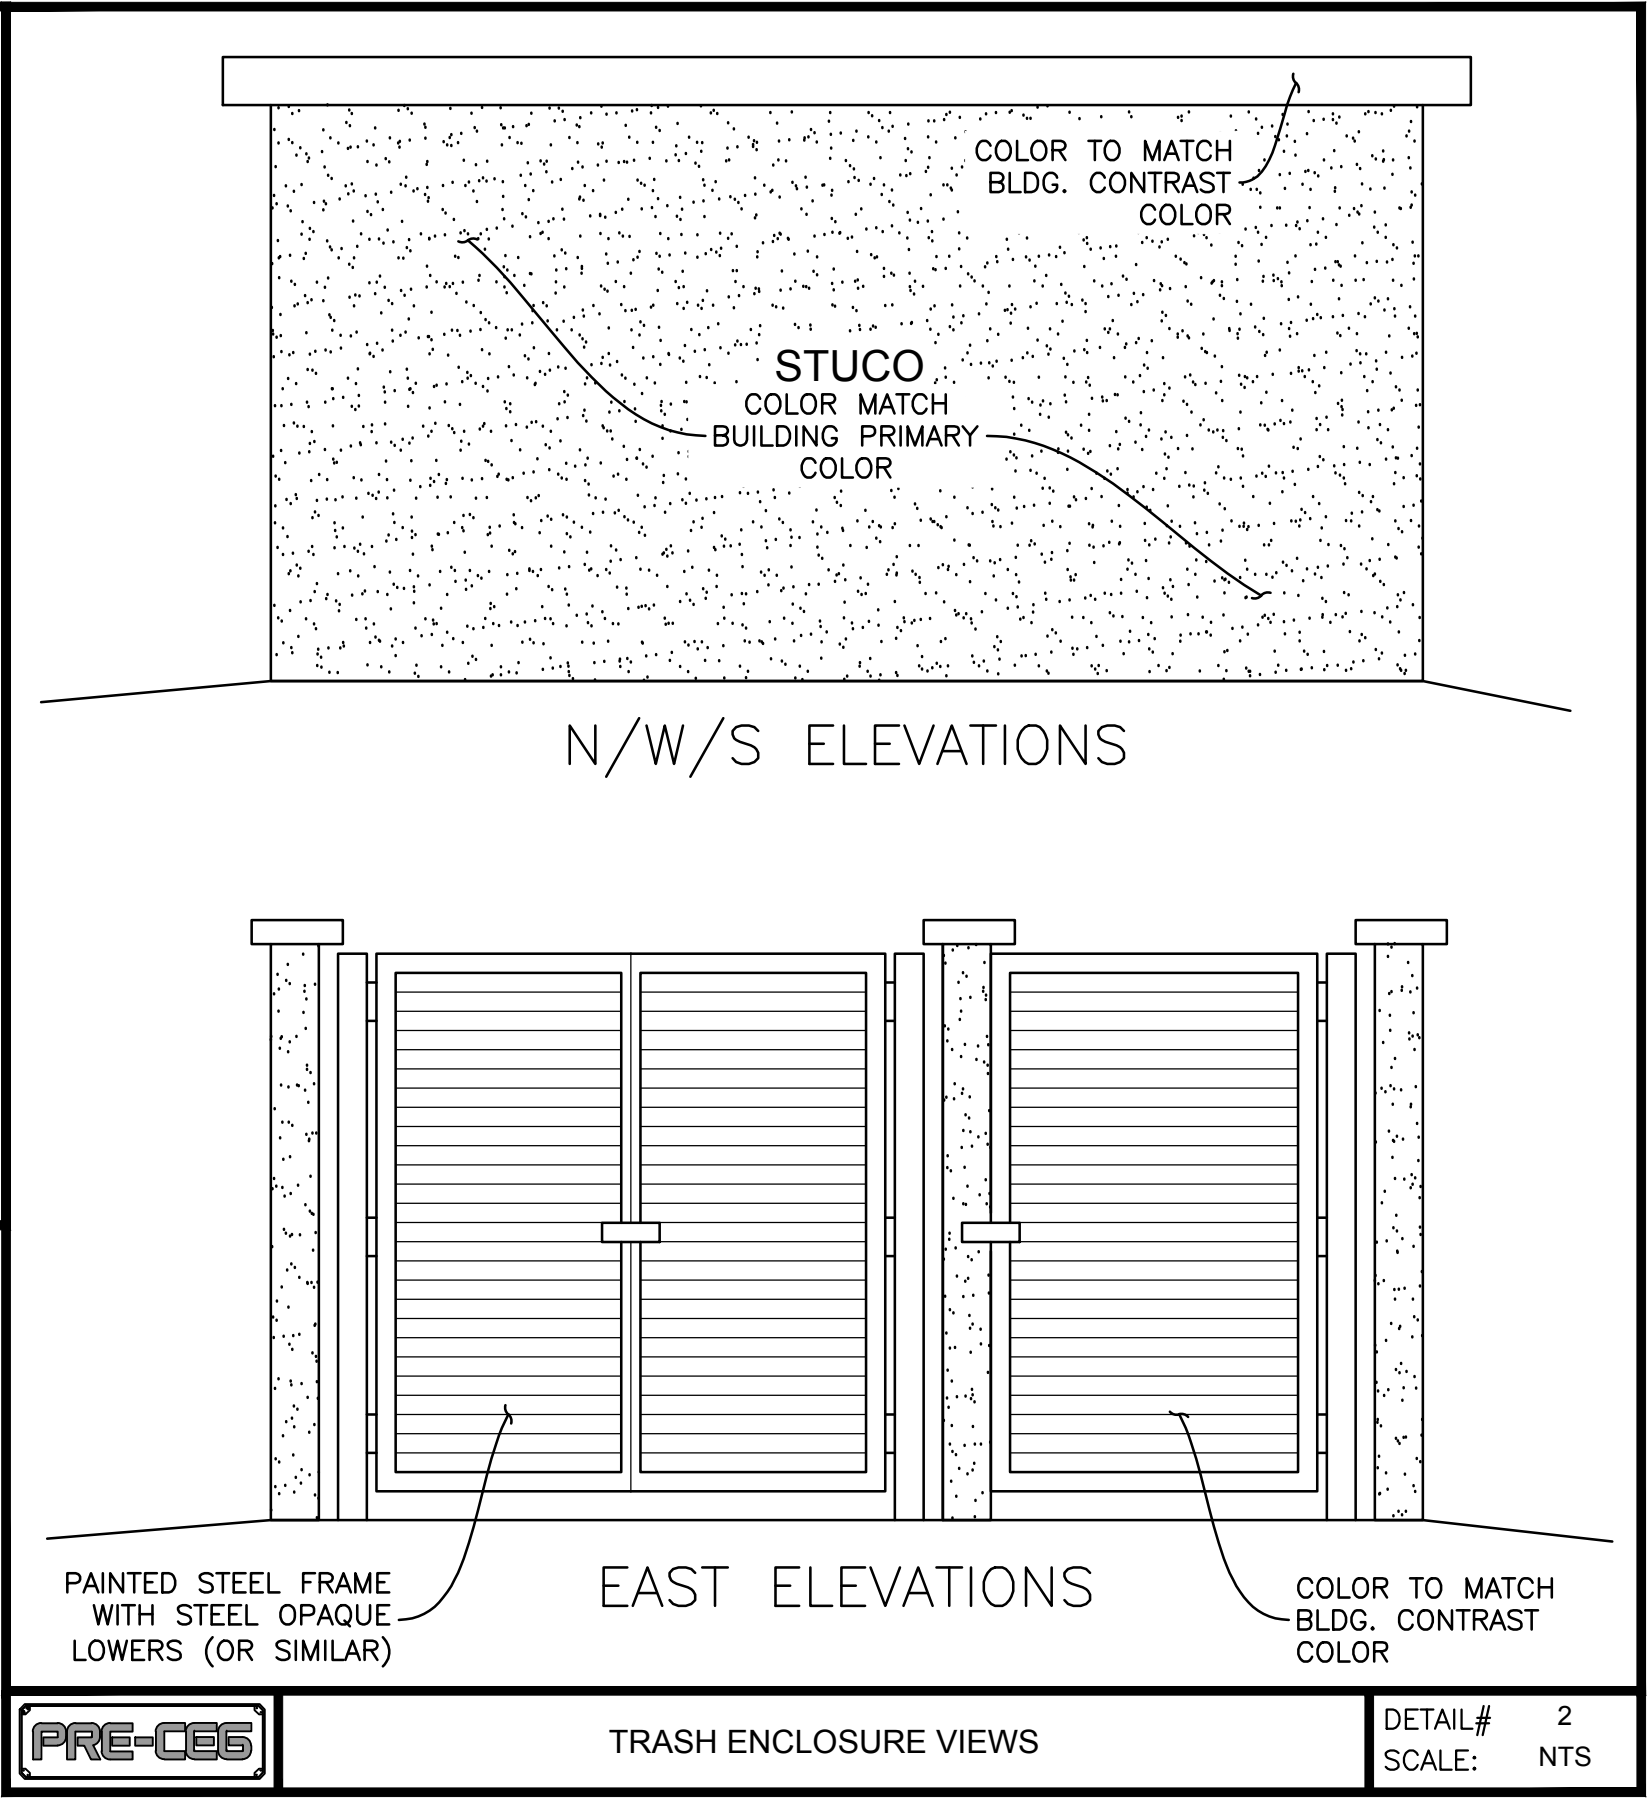
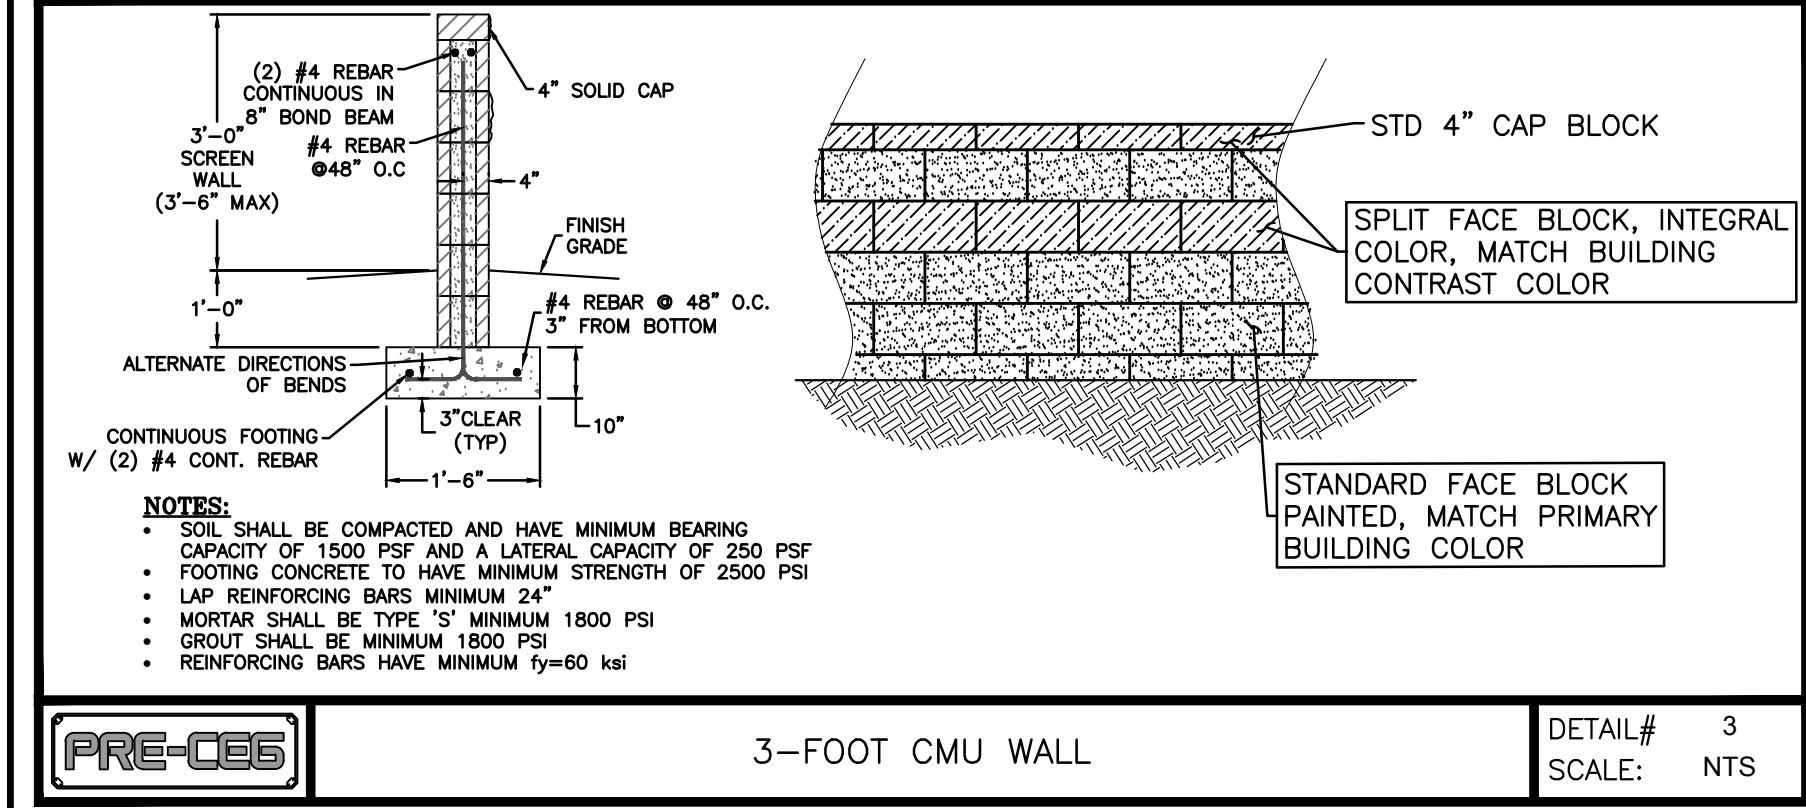


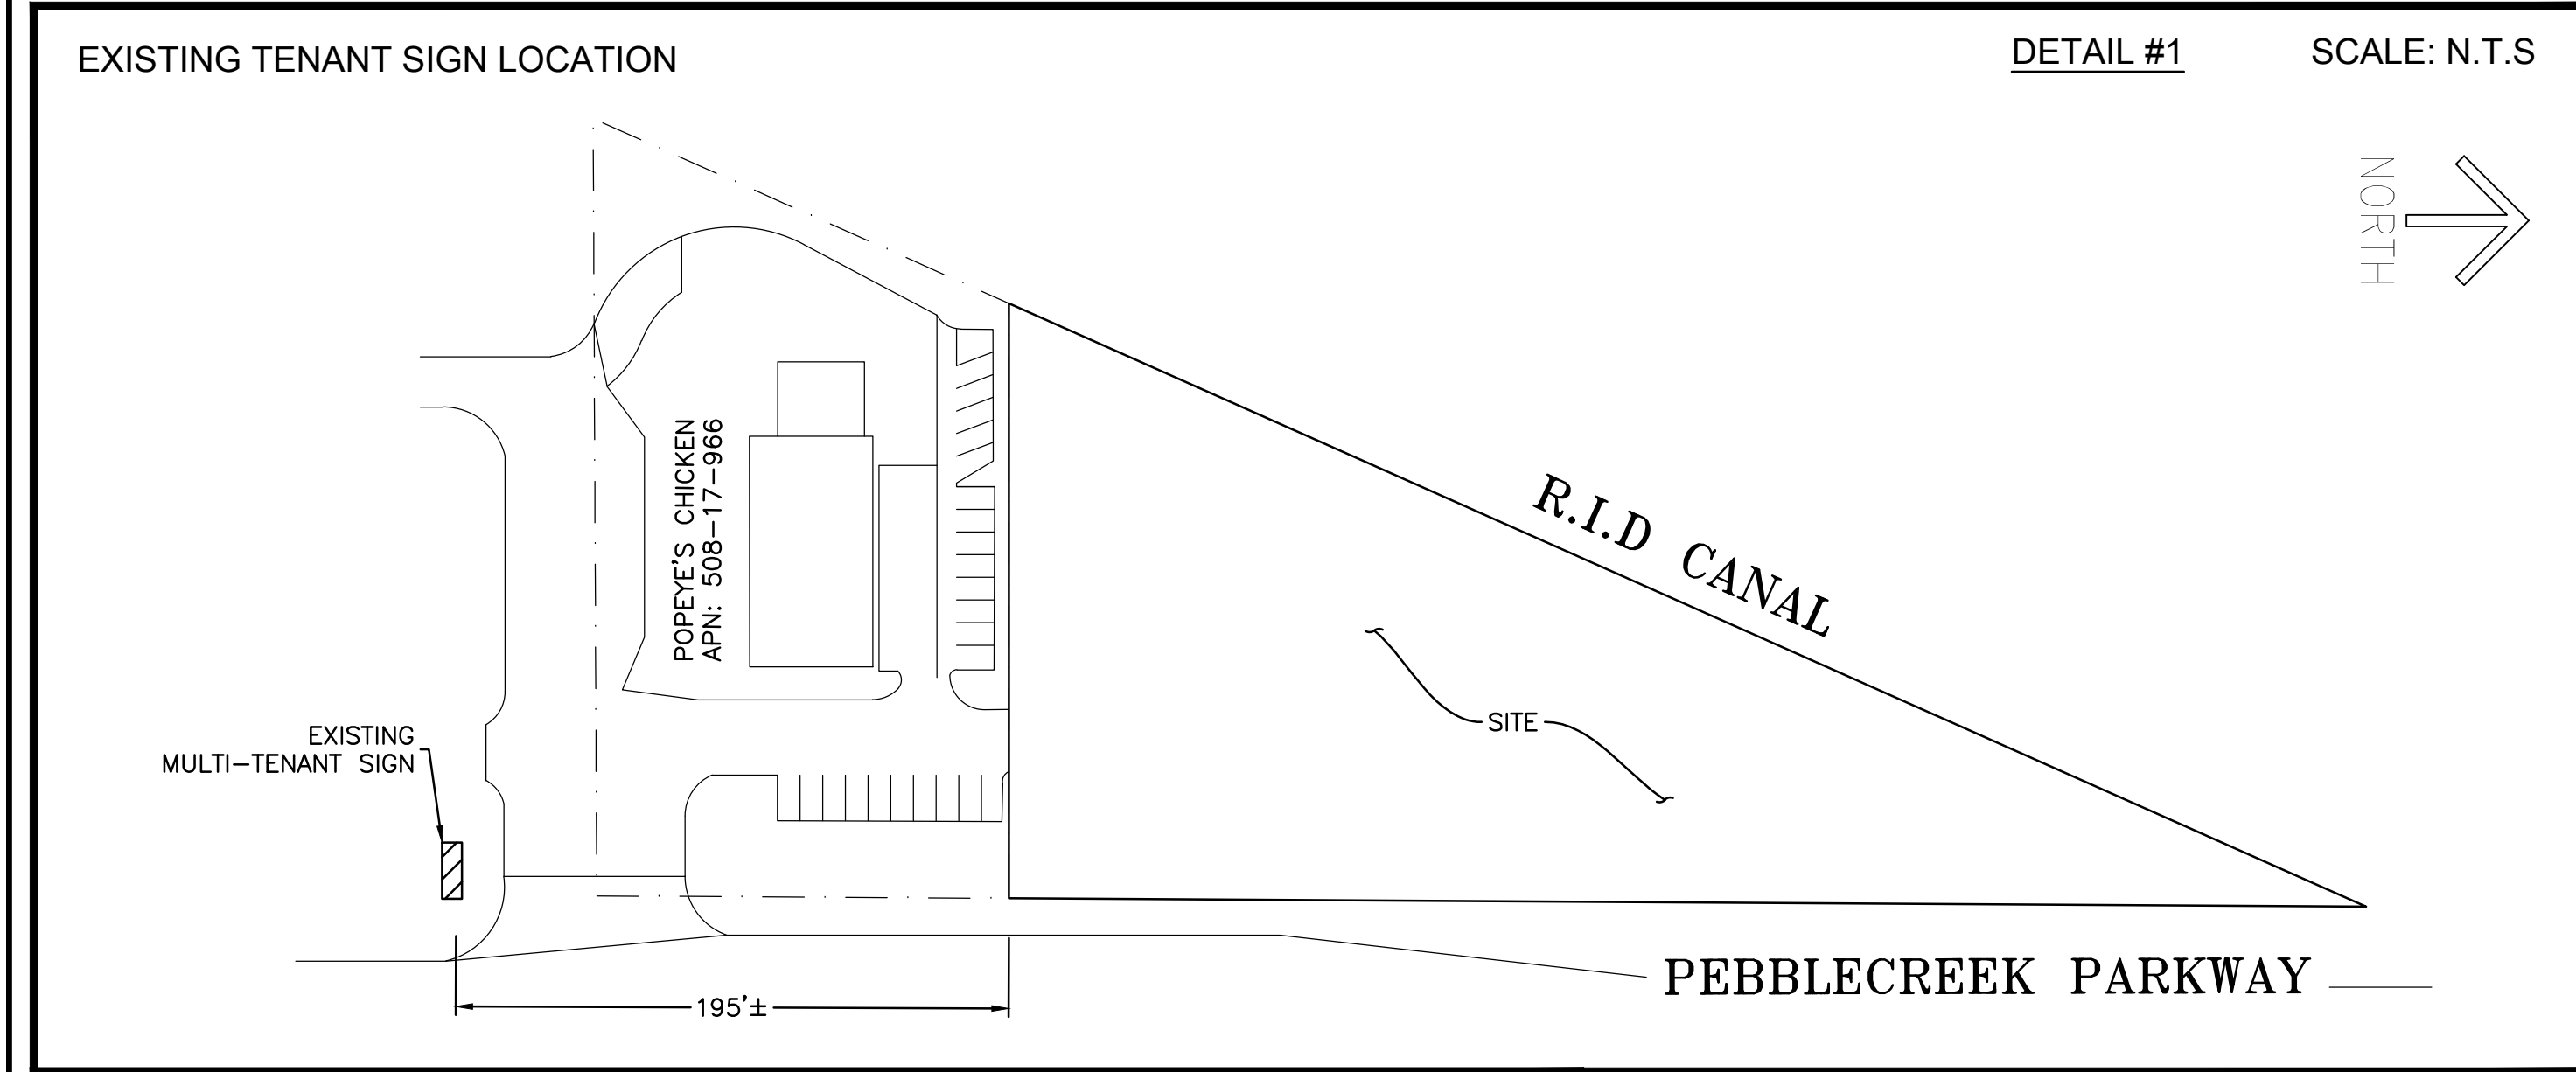

DEVELOPER/OWNER

GOODYEAR DEVELOPMENT GROUP, LLC
155 W. NEW YORK AVE. #200
SOUTHERN PINES, NC 28387
PHONE: 910.695.3694

ENGINEER

CEG APPLIED SCIENCES
12409 W. INDIAN SCHOOL RD.
AVONDALE, AZ 85392
PHONE: 623.536.1993
CONTACT: NATE COTTRELL

PRELIMINARY SITE PLAN
FOR
STARBUCKS GOODYEAR
APN: 508-14-967
MCDOWELL ROAD AND PEBBLE CREEK PARKWAY
GOODYEAR, ARIZONA 85395

DRAWN BY: DFK
CHECKED BY: NJC
DATE: 03/08/18
SCALE: 1" = 20'
PROJECT #: 17-066
LAST MODIFIED: 09/30/2020

PRE-CES
12409 W. INDIAN SCHOOL RD., AVONDALE, AZ 85392
PHONE: 623.536.1993 FAX: 623.748.9008

REGISTERED PROFESSIONAL ENGINEER
34081
NATHAN J. COTTRELL
03/08/18
AZ
EXPIRES: 09/30/2020

SHEET 2 OF 2

SP.02