




Jun 19, 2018 - 4:44pm
Z:\0684 - Goodyear Site 12 Design Build\CAD\GMP 1\For PERMITTING APPLICATION\C-16.dwg

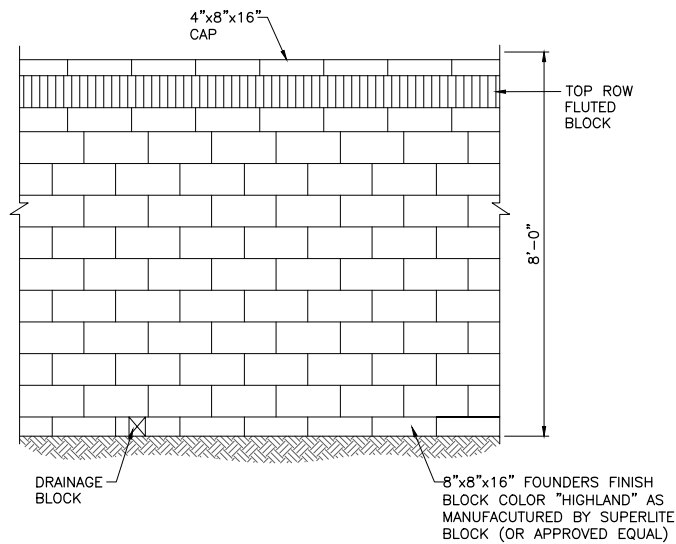

STANDARD CMU WALL ELEVATION
SCALE: 1/2"=1'-0"

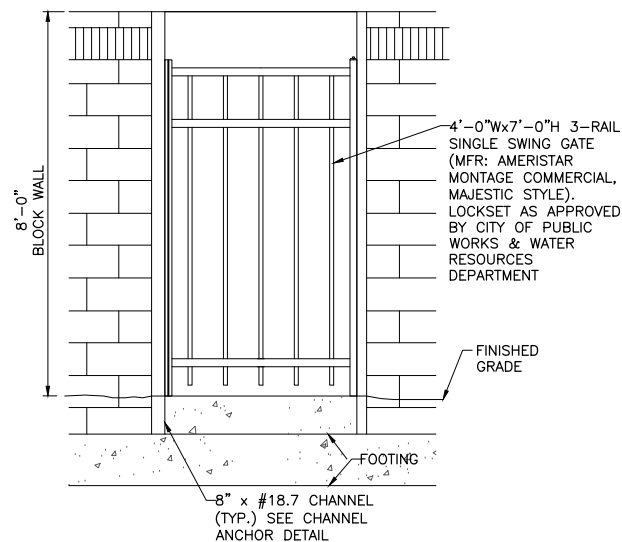

HINGED DOOR
SCALE: 1/2"=1'-0"

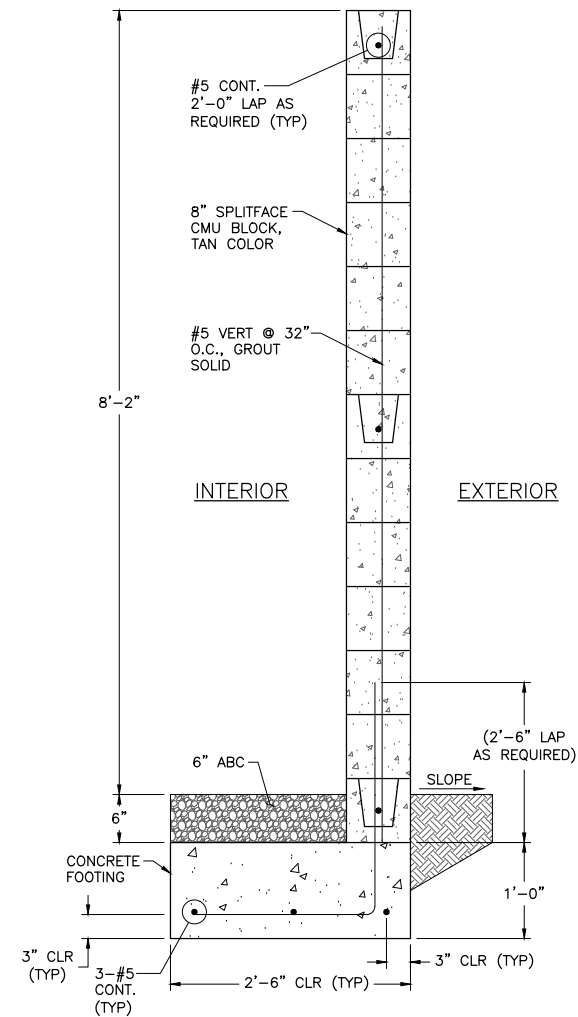

CMU WALL SECTION
SCALE: 1"=1'-0"

- NOTE:
1. COMPACT 12" OF SUBGRADE TO 95% PER MAG 601.
 2. CREATE WEEP HOLES AT GRADE BY LAYING EVERY OTHER CMU BLOCK ON ITS SIDE.

COPYRIGHT © 2010


Design Drawn Checked Date

Rev No Revision Note


NCS
Engineers
202 E. Earl Drive Suite 110
Phoenix, AZ 85012
Phone (602)629-0206
www.ncseng.com

90%
SUBMITTAL
GMP-1


Sheet Title:		Drawn By:	KWB	Date:	04/09/18
		Design By:	SA	Date:	04/09/18
		Approved By:	RN	Date:	04/09/18
Project Location:		Project name:			
CITY OF GOODYEAR PUBLIC WORKS DEPARTMENT		SITE 12 TREATMENT EXPANSION - GMP 1 WELLS, TANK AND RO COMPONENTS			
Client Project No.	Project No.	Scale	File Name	Sheet	
	0684	AS NOTED			

 


Sheet Title:			Drawn By: KWB	Date: 04/09/18
SITE 12 WALL ELEVATIONS — 1			Design By: SA	Date: 04/09/18
			Approved By: RN	Date: 04/09/18
Project Location			Project name	
CITY OF GOODYEAR PUBLIC WORKS DEPARTMENT			SITE 12 TREATMENT EXPANSION — GMP 1 WELLS, TANK AND RO COMPONENTS	
Client Project No.	Project No.	Scale	File Name	Sheet
	0684	AS NOTED		

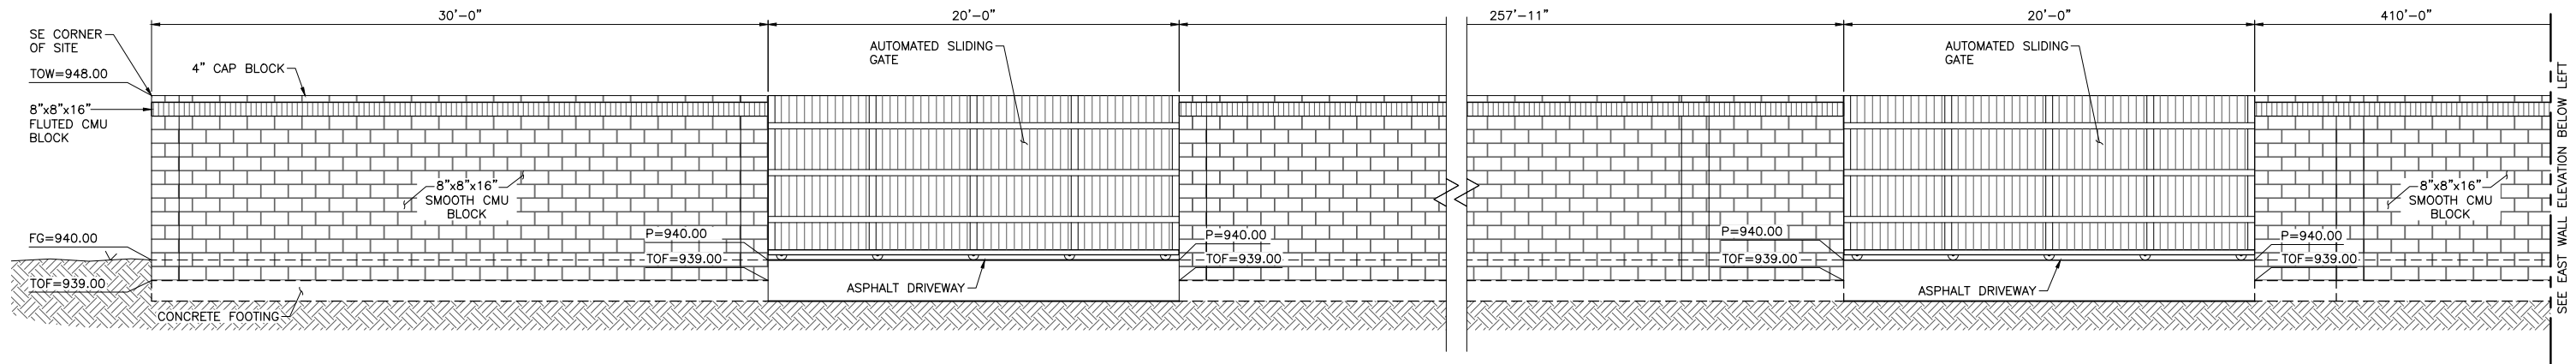

EAST WALL ELEVATION
SCALE: 1/4"=1'-0"

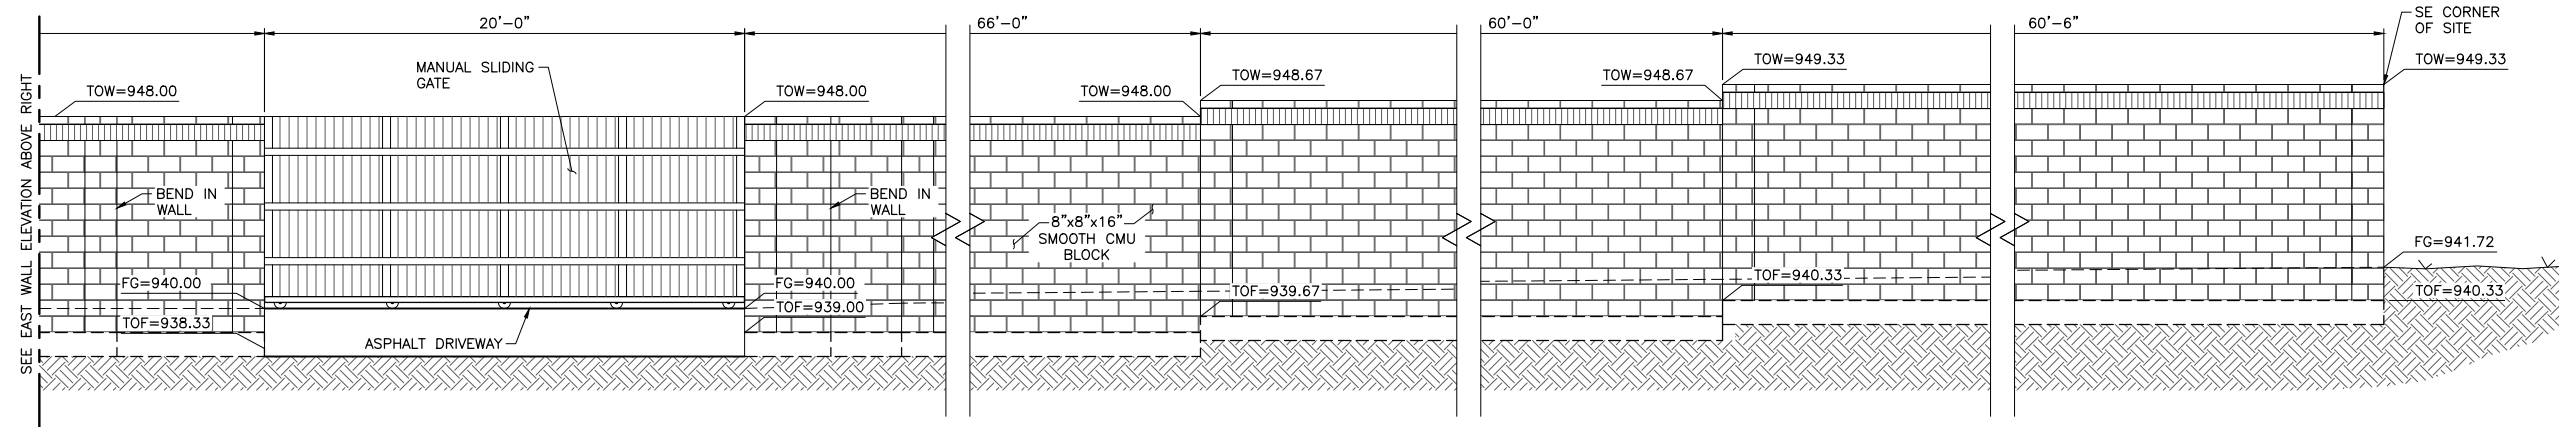

EAST WALL ELEVATION (CONTINUED)
SCALE: 1/4"=1'-0"

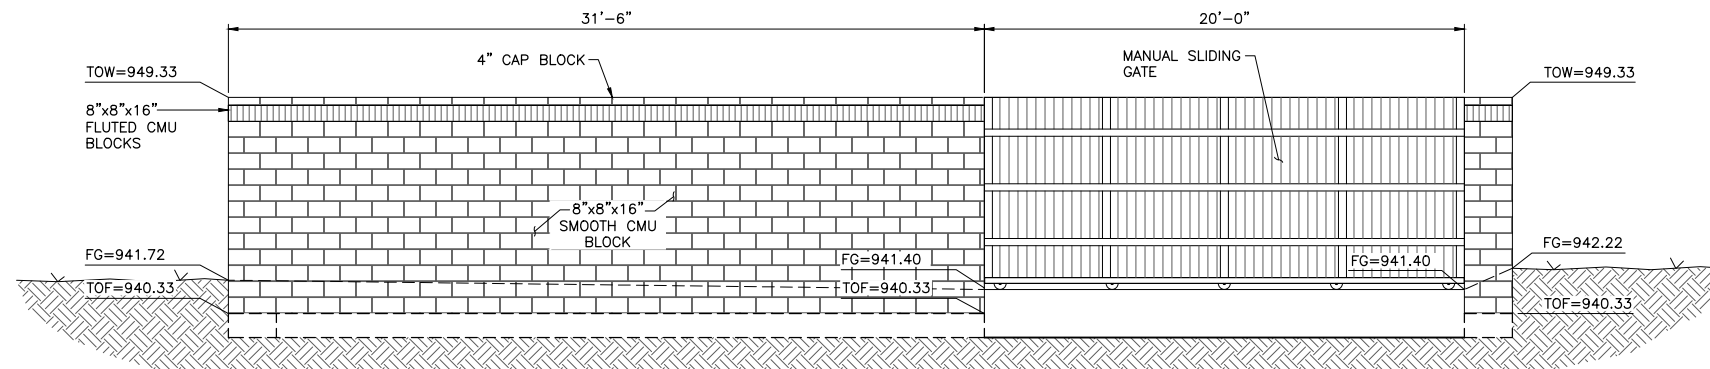

NORTH WALL ELEVATION
SCALE: 1/4"=1'-0"



Design	Checked	Date
Rev No	Revision	Note



90%
SUBMITTAL
GMP-1

Sheet Title:		Drawn By:	KWB	Date:	04/09/18
SITE 12 WALL ELEVATIONS - 2		Design By:	SA	Date:	04/09/18
Project Location:		Approved By:	RN	Date:	04/09/18
CITY OF GOODYEAR PUBLIC WORKS DEPARTMENT		Project name:	SITE 12 TREATMENT EXPANSION - GMP 1 WELLS, TANK AND RO COMPONENTS		
Client Project No.	Project No.	Scale	File Name	Sheet	
	0684	AS NOTED			



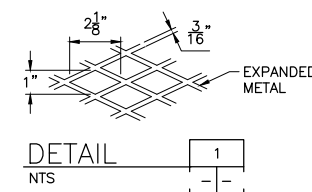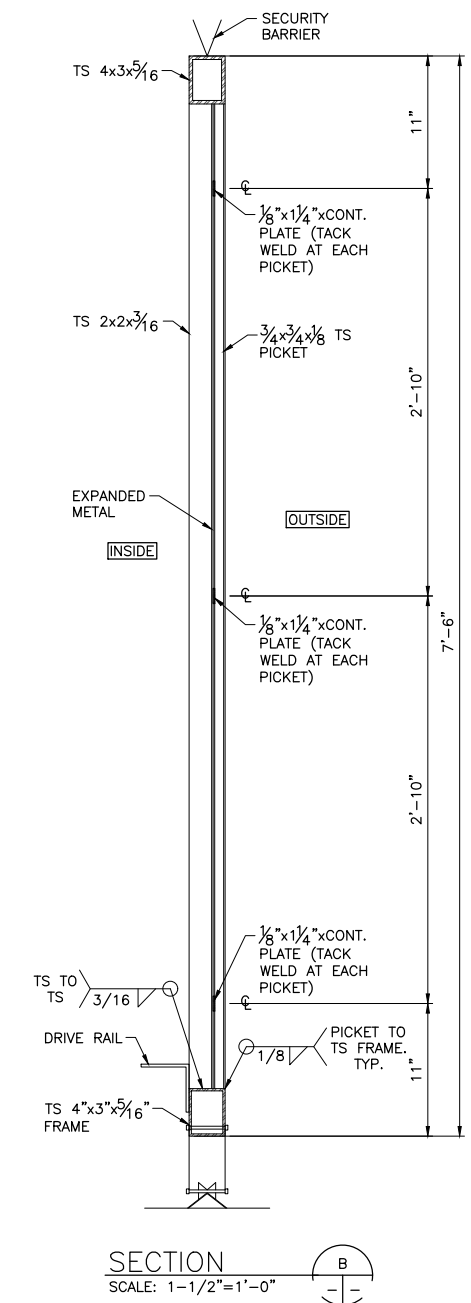

Sheet Title: AUTOMATE/MANUAL SLIDING GATE SECTIONS AND ELEVATION			Drawn By: KWB	Date: 04/09/18
			Design By: SA	Date: 04/09/18
			Approved By: RN	Date: 04/09/18
Project Location CITY OF GOODYEAR PUBLIC WORKS DEPARTMENT			Project name SITE 12 TREATMENT EXPANSION – GMP 1 WELLS, TANK AND RO COMPONENTS	
Client Project No.	Project No. 0684	Scale AS NOTED	File Name	Sheet