



BIM 360: Goodyear Fire Station 181 Building Model.rvt

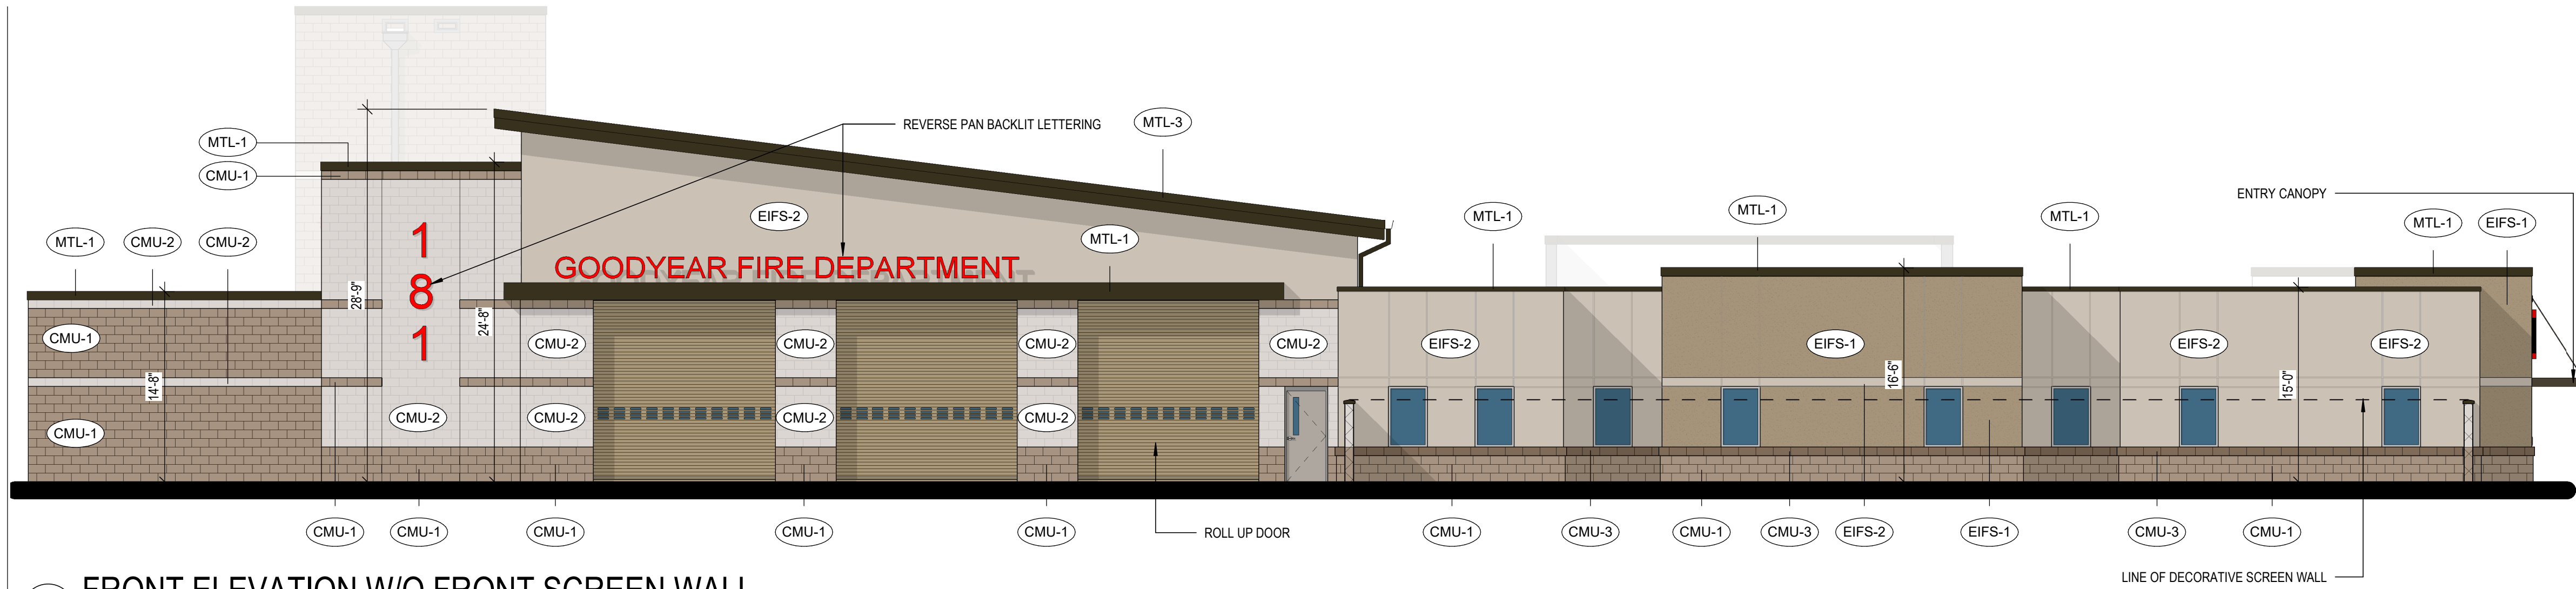


1 FRONT ELEVATION W/O FRONT SCREEN WALL
SCALE: 1/8" = 1'-0"

EXTERIOR FINISH LEGEND			
WALL FINISHES		PAINTED STEEL	
(EIFS-1)	Material Description: Dark EIFS Manufacturer: Sto Corp. StoTherm ci XPS Color: Tumbleweed	(MTL-1)	Material Description: Coping Manufacturer: Pac-Clad Pacitite Color: Aged Bronze
(EIFS-2)	Material Description: Light EIFS Manufacturer: Sto Corp. StoTherm ci XPS Color: San Juan	(MTL-2)	Material Description: Break Metal Manufacturer: Pac-Clad Color: Aged Bronze
(CMU-1)	Material Description: Split Face CMU Manufacturer: Echelon Split Face Color: Hopi Sandstone	(MTL-3)	Material Description: Standing Seam Metal Roof Manufacturer: MBCI (Battenlok HS) Color: Medium Bronze
(CMU-2)	Material Description: Smooth CMU Manufacturer: Echelon Mesastone Color: Durango	(MTL-4)	Material Description: Perforated Metal Sunshade Manufacturer: Morin Perforated Metal Deck Color: Aged Bronze
(CMU-3)	Material Description: Precast CMU Cap Manufacturer: Echelon Cordova Stone 6" Single Chamfer (SC) 7 5/8" x 5 5/8" Cap Texture Face (TF) Color: Hopi Sandstone	(MTL-5)	Material Description: Sun Control Manufacturer: Sun Control Color: Aged Bronze
(CMU-4)	Material Description: Utility CMU Manufacturer: Echelon Smooth Face Color: Hopi Sandstone		

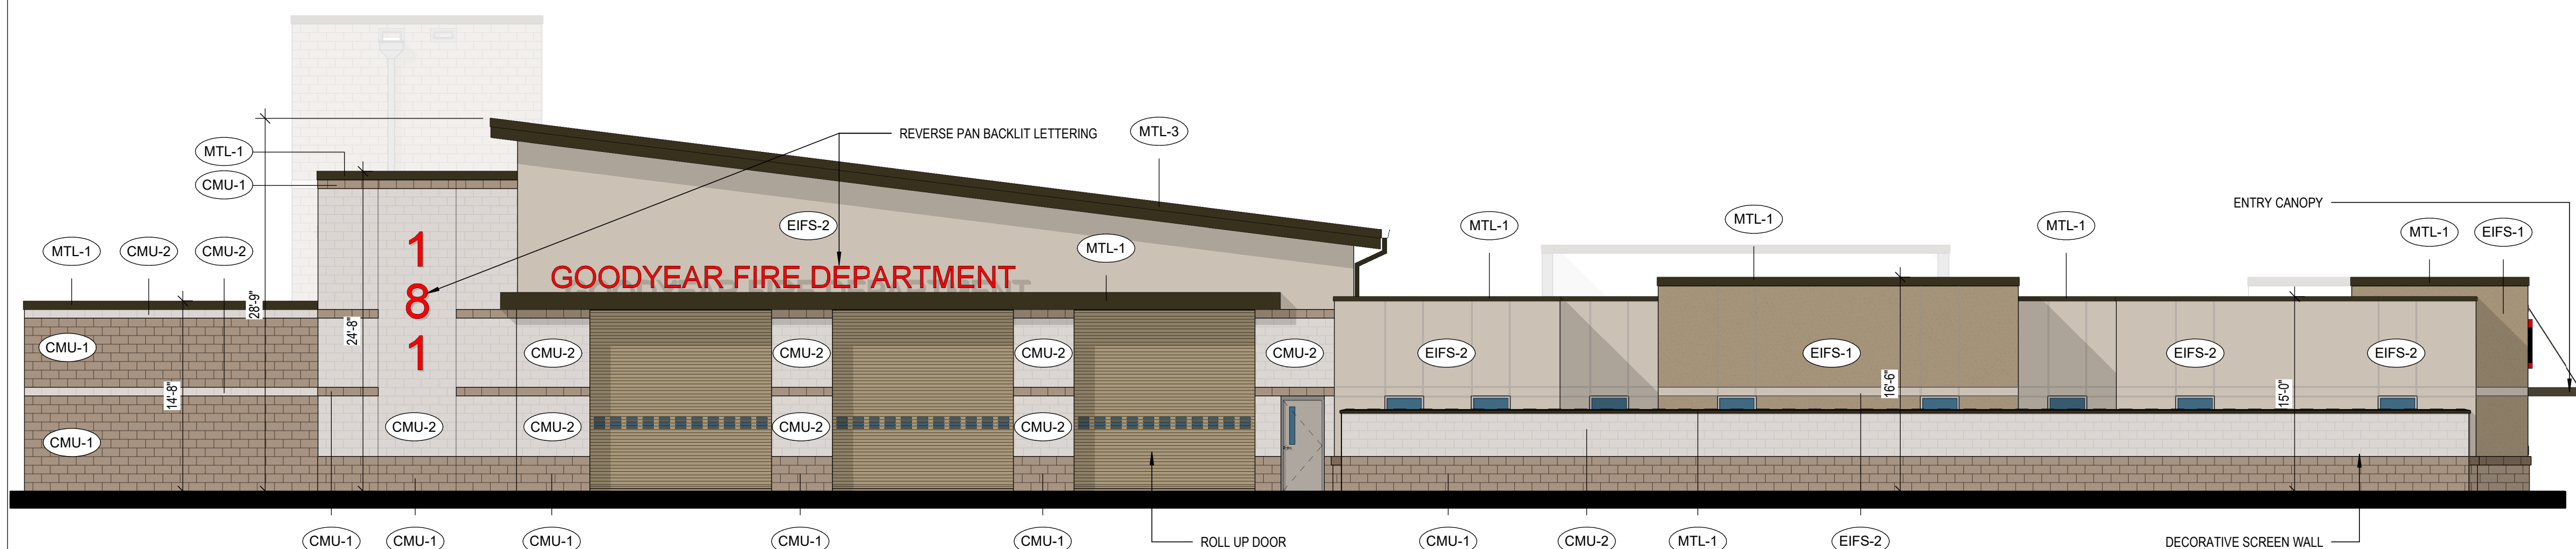

5 FRONT ELEVATION W FRONT SCREEN WALL
SCALE: 1/8" = 1'-0"

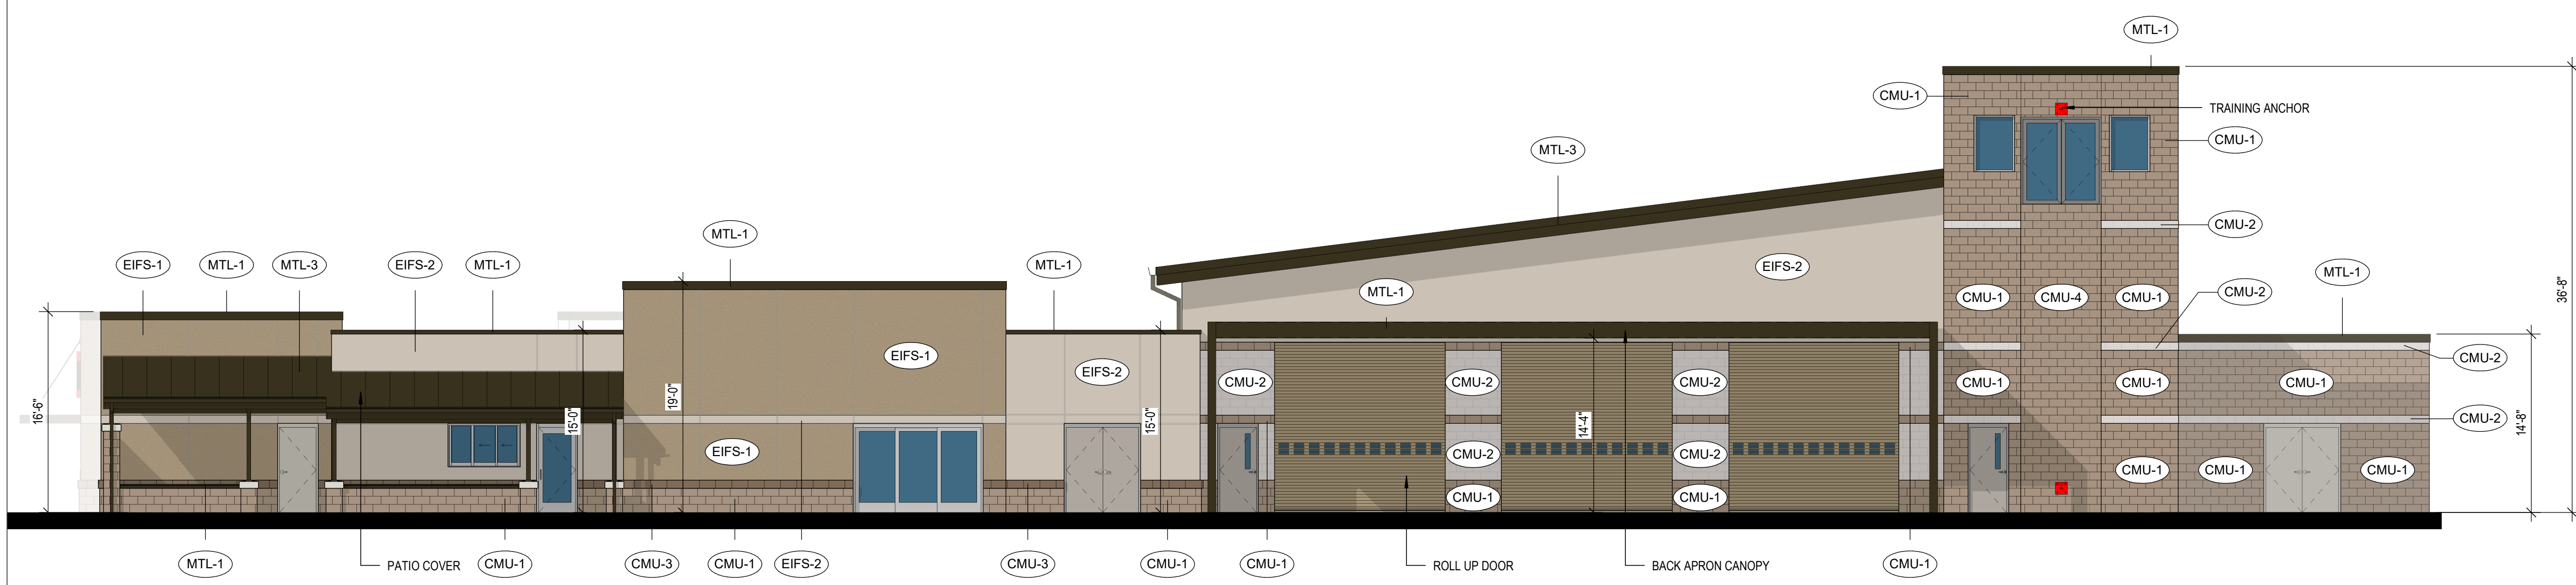

4 REAR ELEVATION - COLOR
SCALE: 1/8" = 1'-0"



DOCUMENT COPYRIGHTED IN 2019


ISSUE
09.12.19 - SITE PLAN SUBMITTAL

REVISIONS

GOODYEAR FIRE STATION 181
143RD AVENUE + CELEBRATE LIFE WAY
GOODYEAR, AZ 85338


1739
DFDG PROJECT NUMBER

SITE PLAN SUBMITTAL
EXTERIOR
ELEVATIONS - COLOR

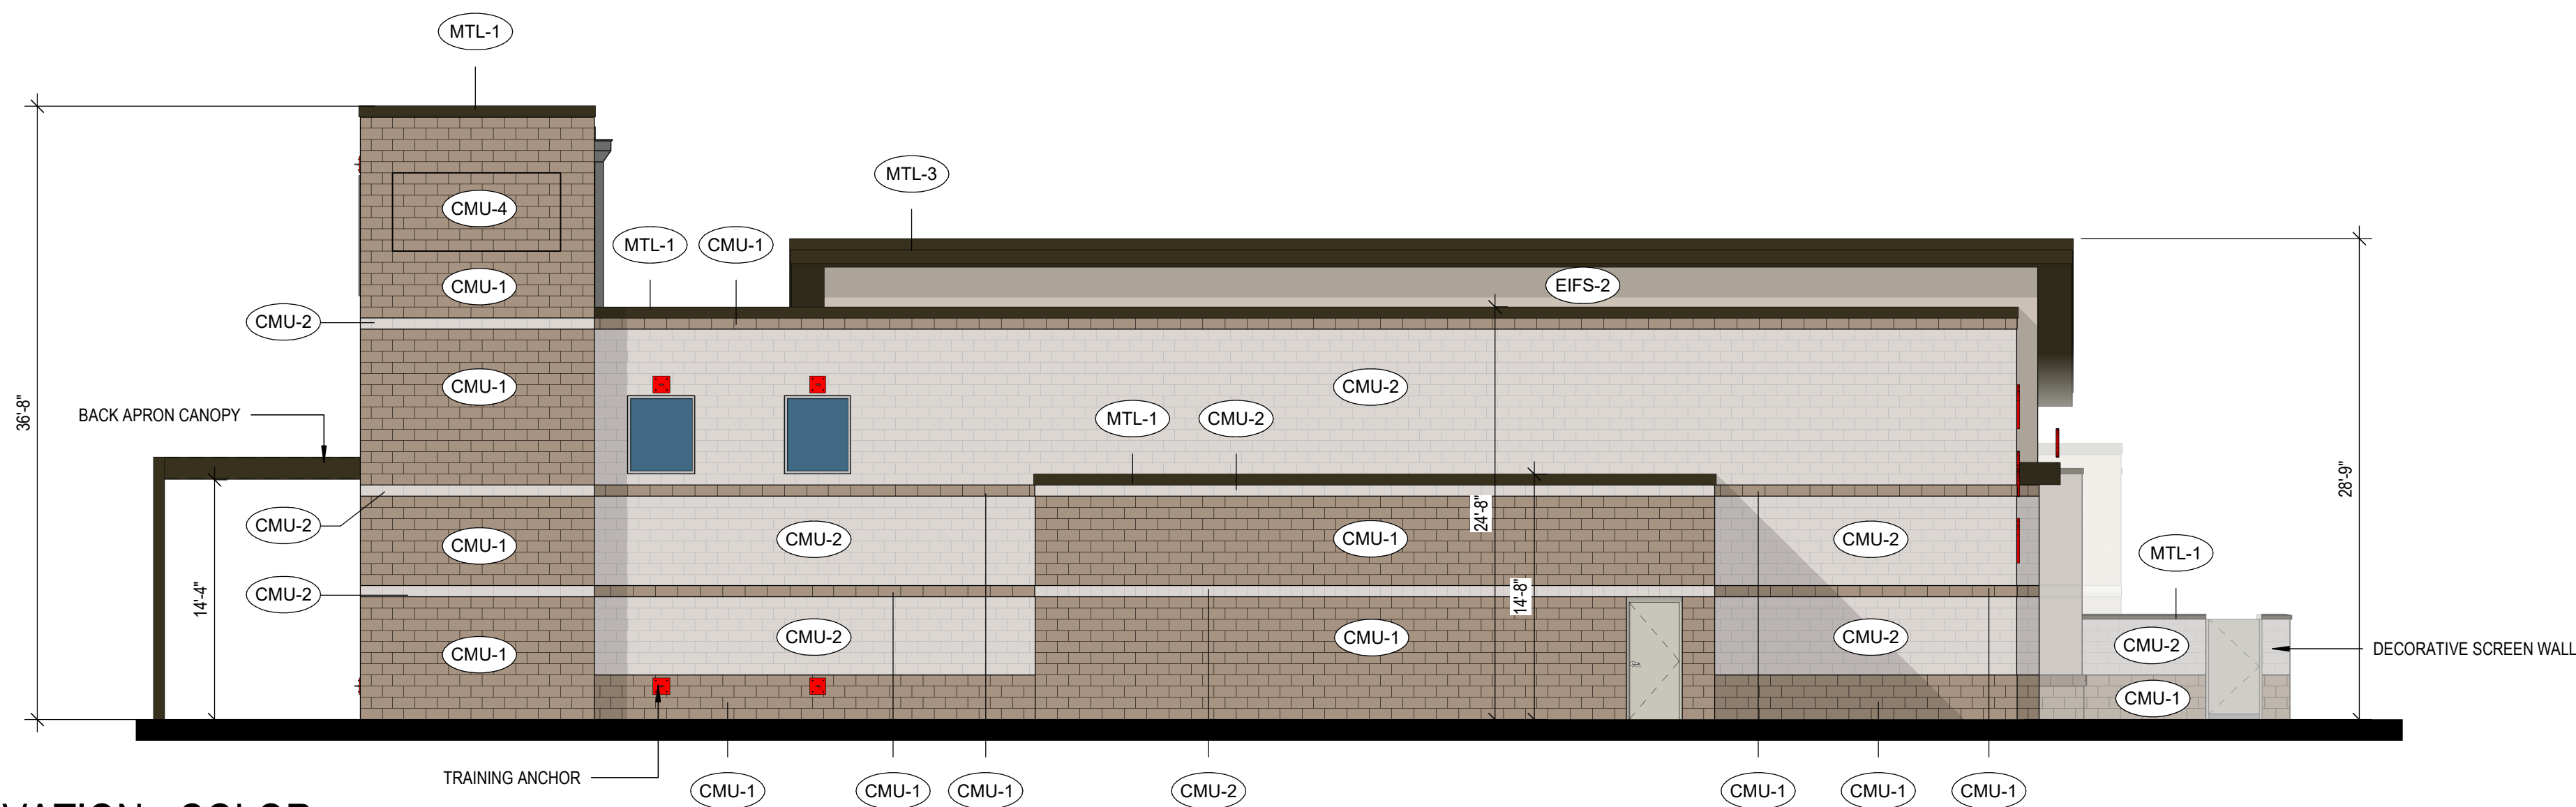

1 LEFT ELEVATION - COLOR

A202 SCALE: 1/8" = 1'-0"

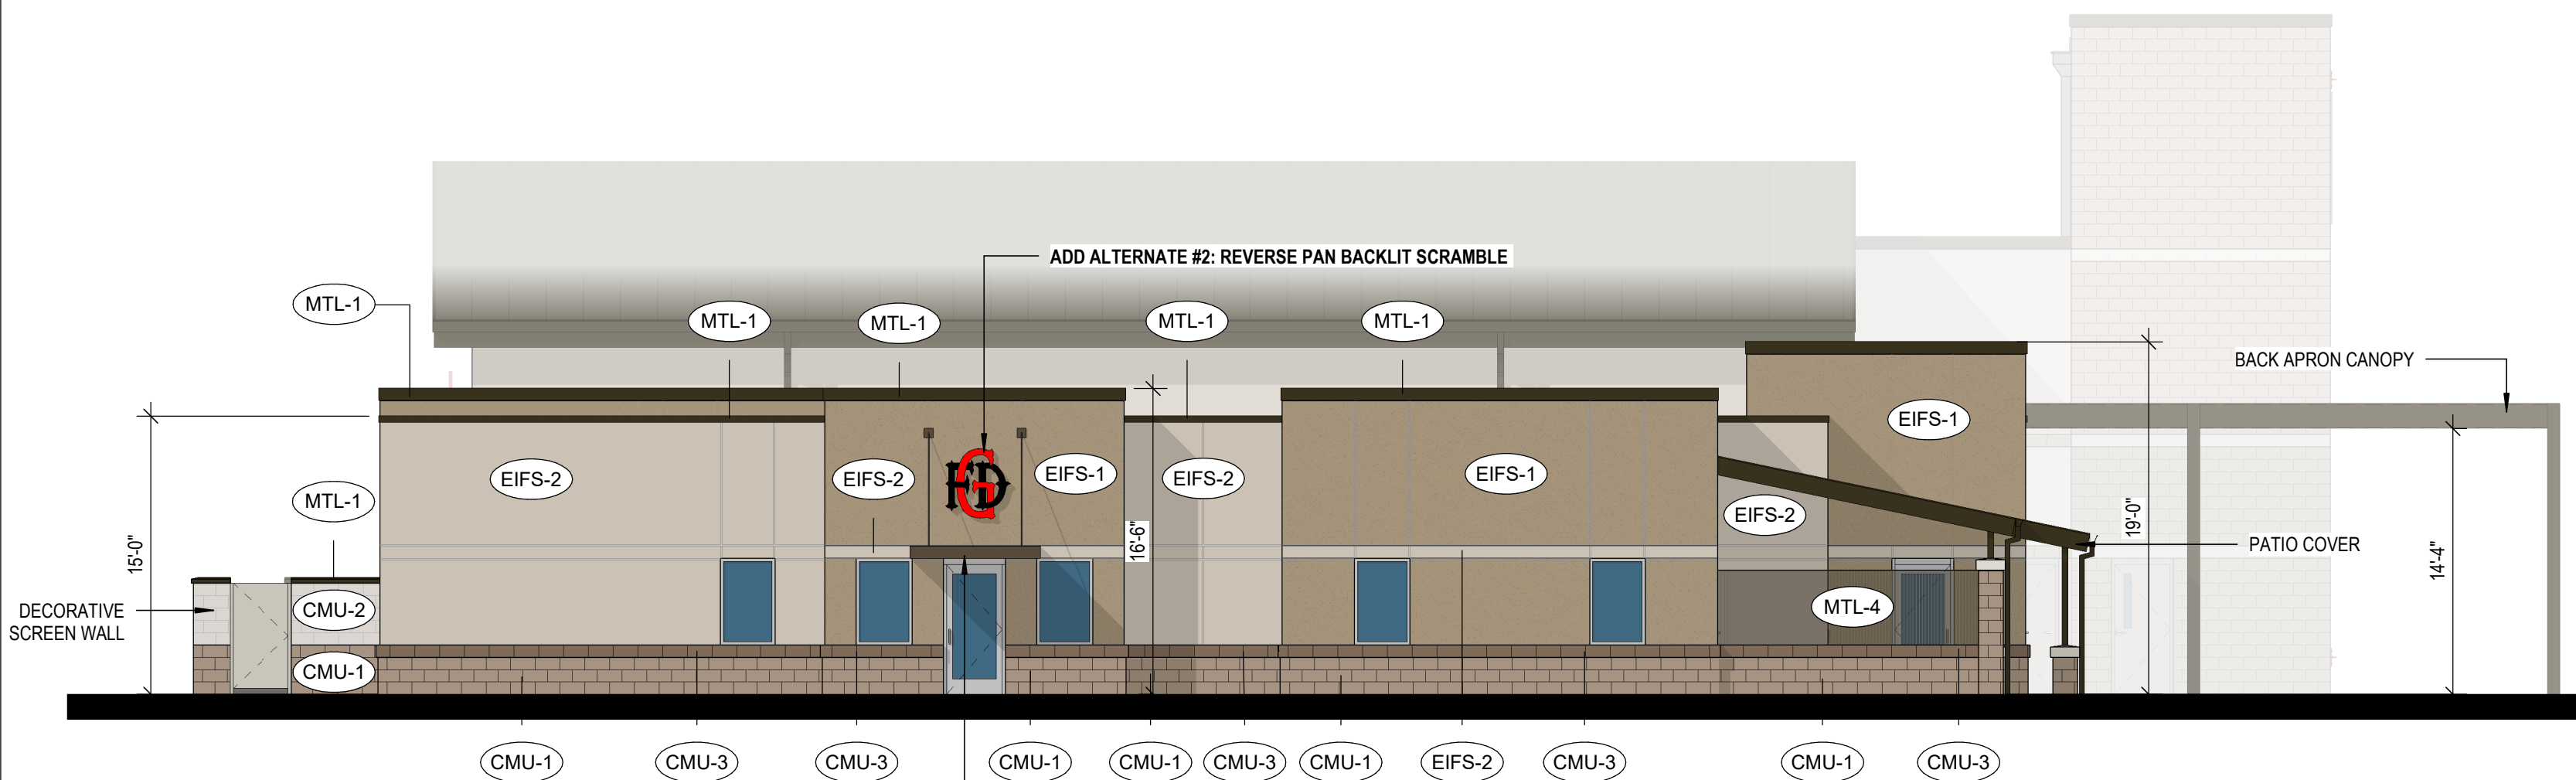

2 RIGHT ELEVATION - COLOR

A202 SCALE: 1/8" = 1'-0"

EXTERIOR FINISH LEGEND

- WALL FINISHES**
- (EIFS-1) Material Description: Dark EIFS
Manufacturer: Sto Corp. StoTherm ci XPS
Color: Tumbleweed
- (EIFS-2) Material Description: Light EIFS
Manufacturer: Sto Corp. StoTherm ci XPS
Color: San Juan
- (CMU-1) Material Description: Split Face CMU
Manufacturer: Echelon Split Face
Color: Hopi Sandstone
- (CMU-2) Material Description: Smooth CMU
Manufacturer: Echelon Mesastone
Color: Durango
- (CMU-3) Material Description: Precast CMU
Cap
Manufacturer: Echelon Cordova
Stone
6" Single Chamfer (SC) 7 5/8" x 5
5/8" Cap Texture Face (TF)
Color: Hopi Sandstone
- (CMU-4) Material Description: Utility CMU
Manufacturer: Echelon Smooth Face
Color: Hopi Sandstone

- PAINTED STEEL**
- (MTL-1) Material Description: Coping
Manufacturer: Pac-Clad Pactite
Color: Aged Bronze
- (MTL-2) Material Description: Break Metal
Manufacturer: Pac-Clad
Color: Aged Bronze
- (MTL-3) Material Description: Standing Seam
Metal Roof
Manufacturer: MBCI (Battenlok HS)
Color: Medium Bronze
- (MTL-4) Material Description: Perforated
Metal Sunshade
Manufacturer: Morin Perforated
Metal Deck
Color: Aged Bronze
- (MTL-5) Material Description:
Gutters/Downspouts
Manufacturer: Sun Control
Color: Aged Bronze

ISSUE

09.12.19 - SITE PLAN SUBMITTAL

REVISIONS