



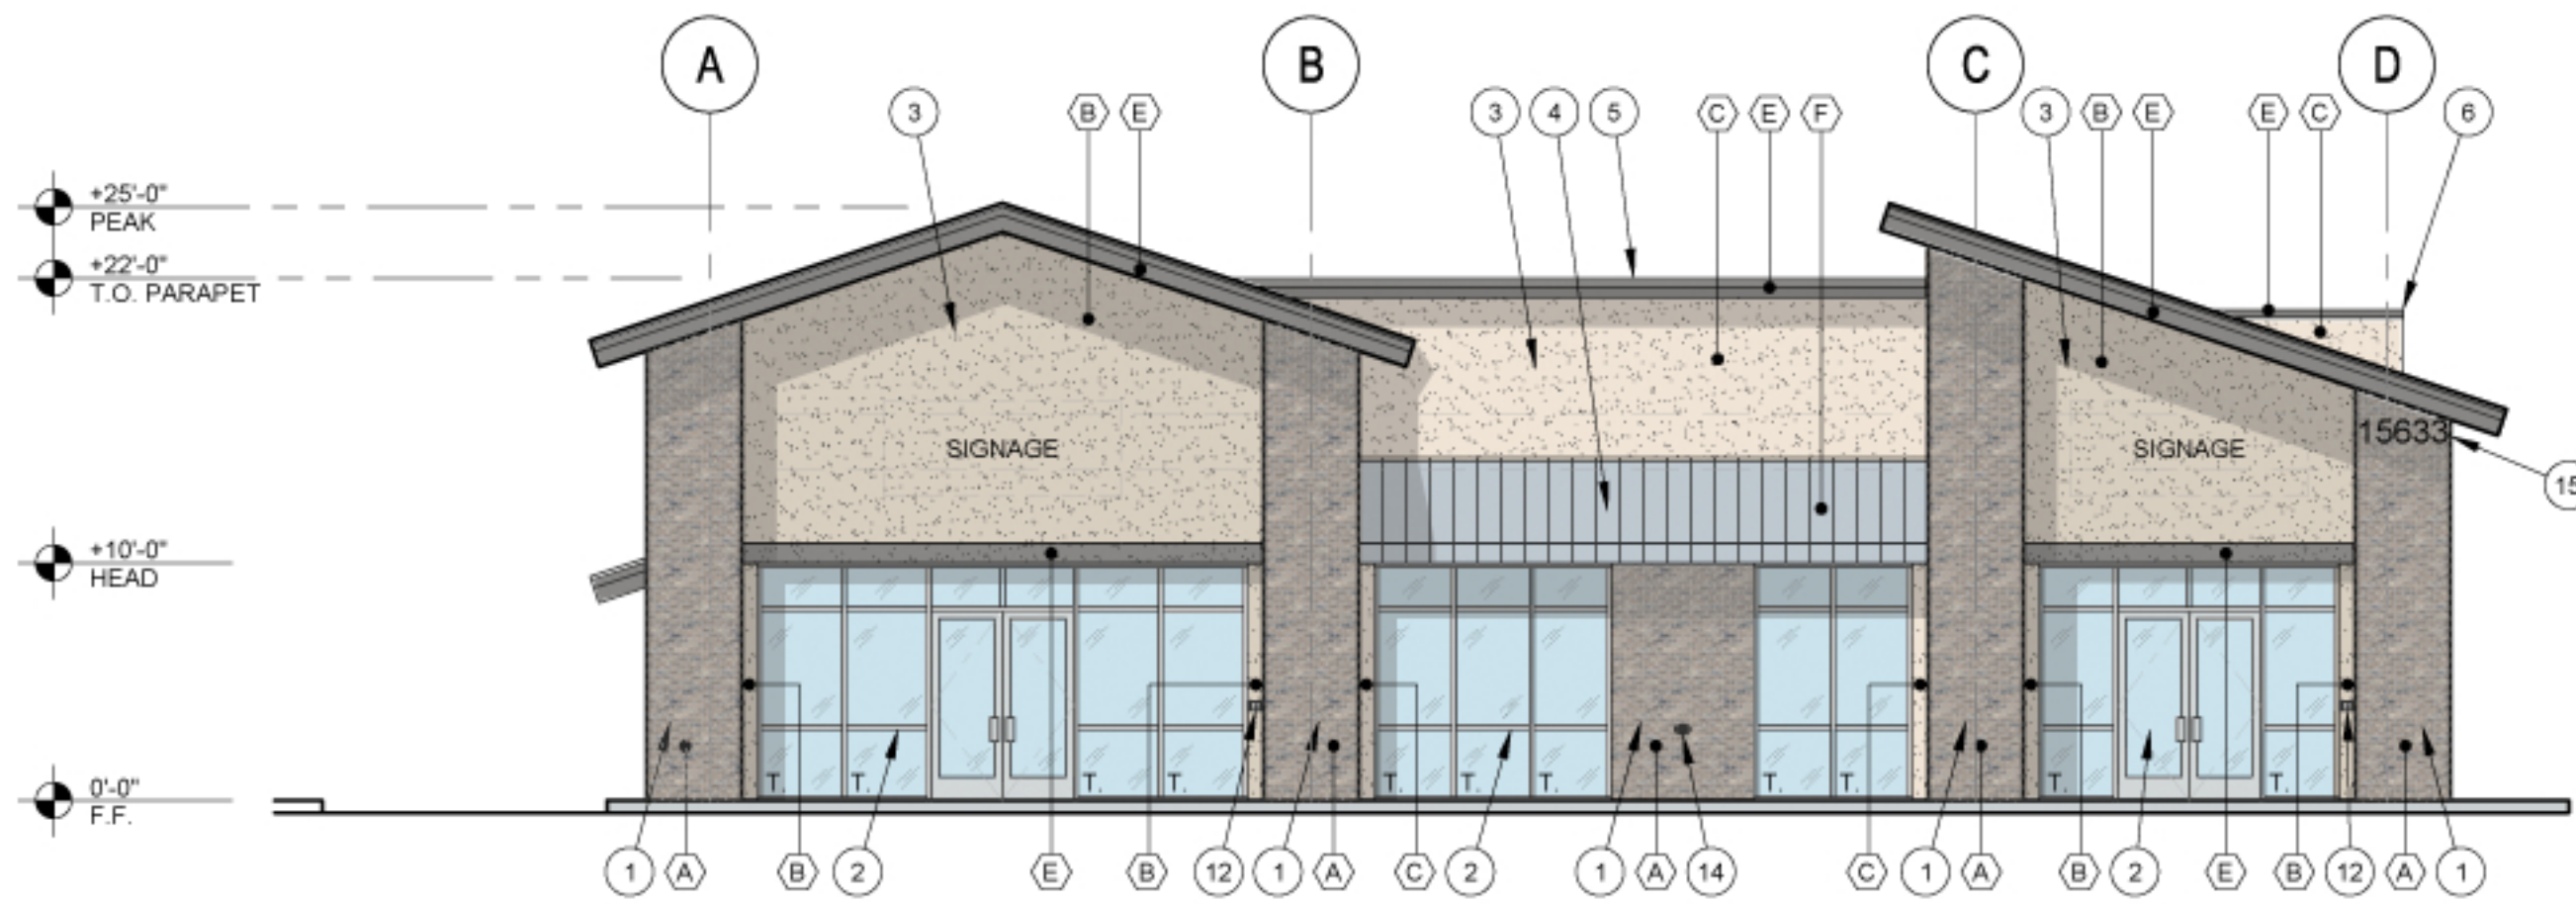


1 EXTERIOR ELEVATION - SOUTH

SCALE: 1/8" = 1'-0"

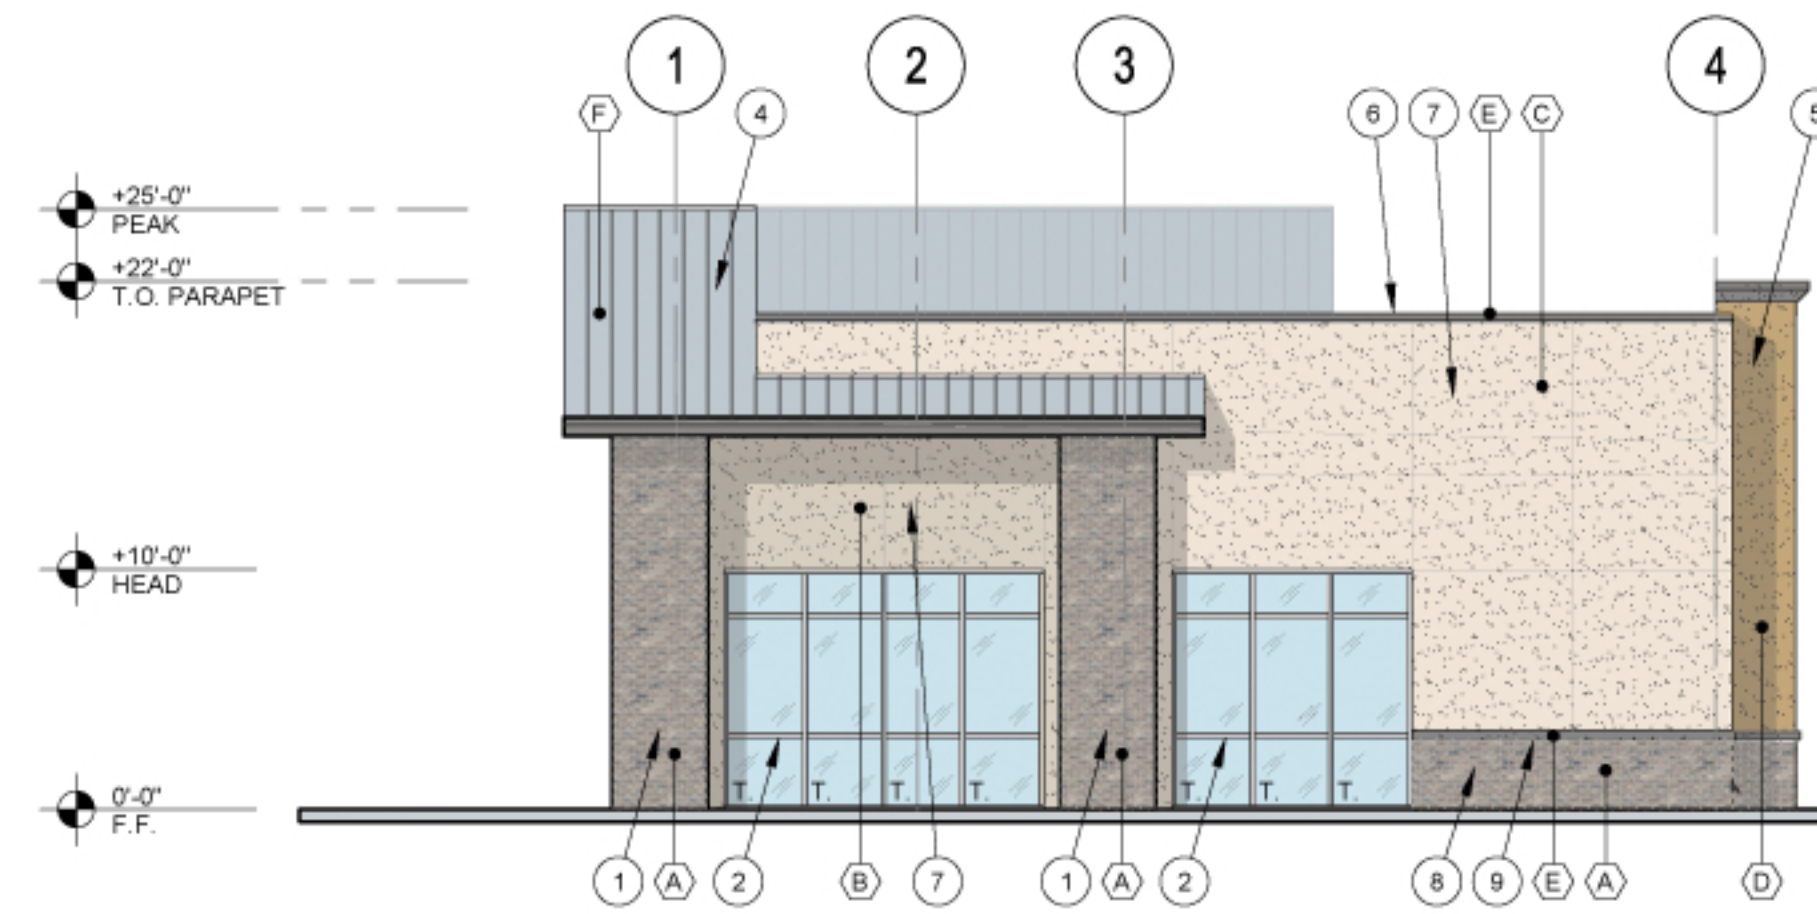


2 EXTERIOR ELEVATION - EAST

SCALE: 1/8" = 1'-0"

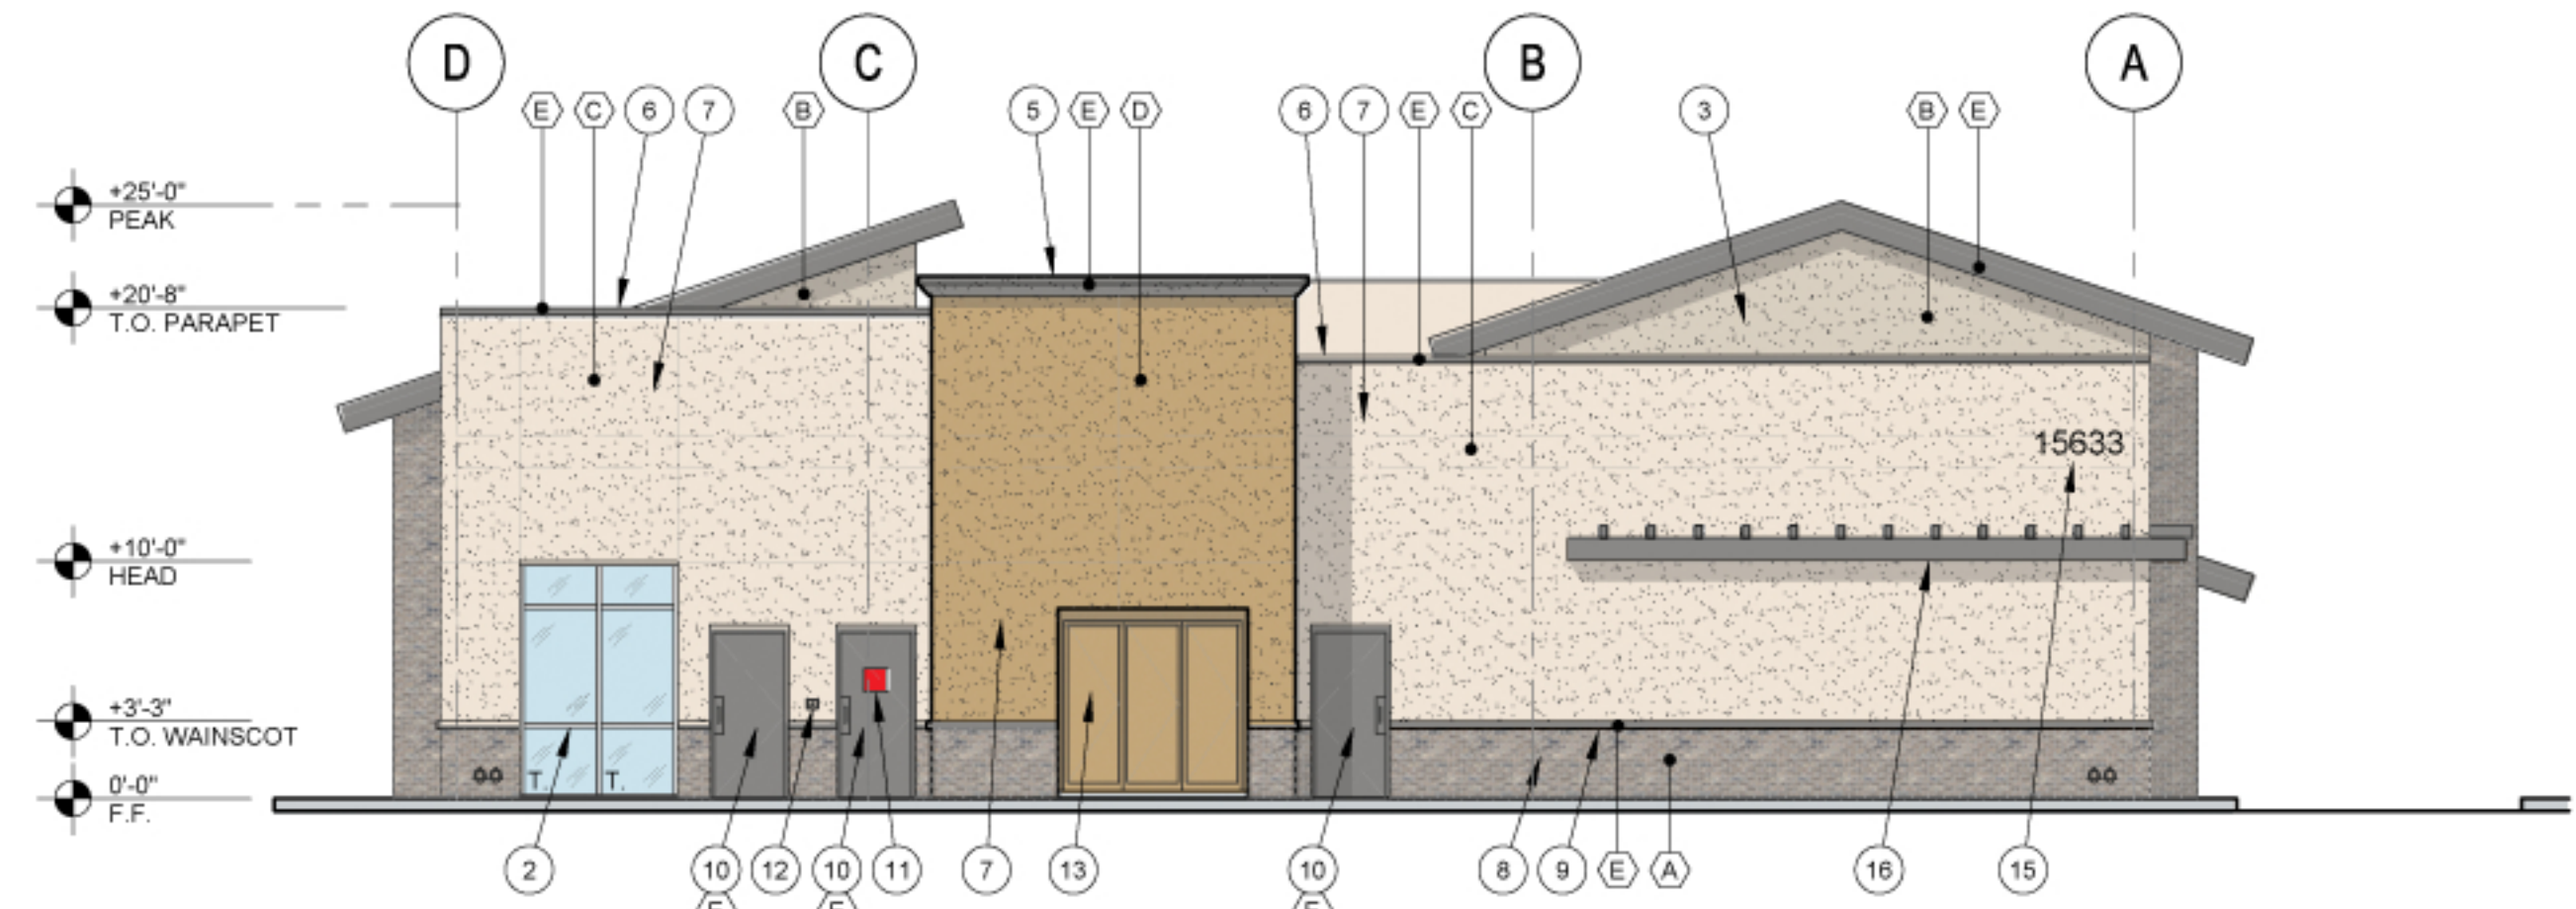

3 EXTERIOR ELEVATION - NORTH

SCALE: 1/8" = 1'-0"

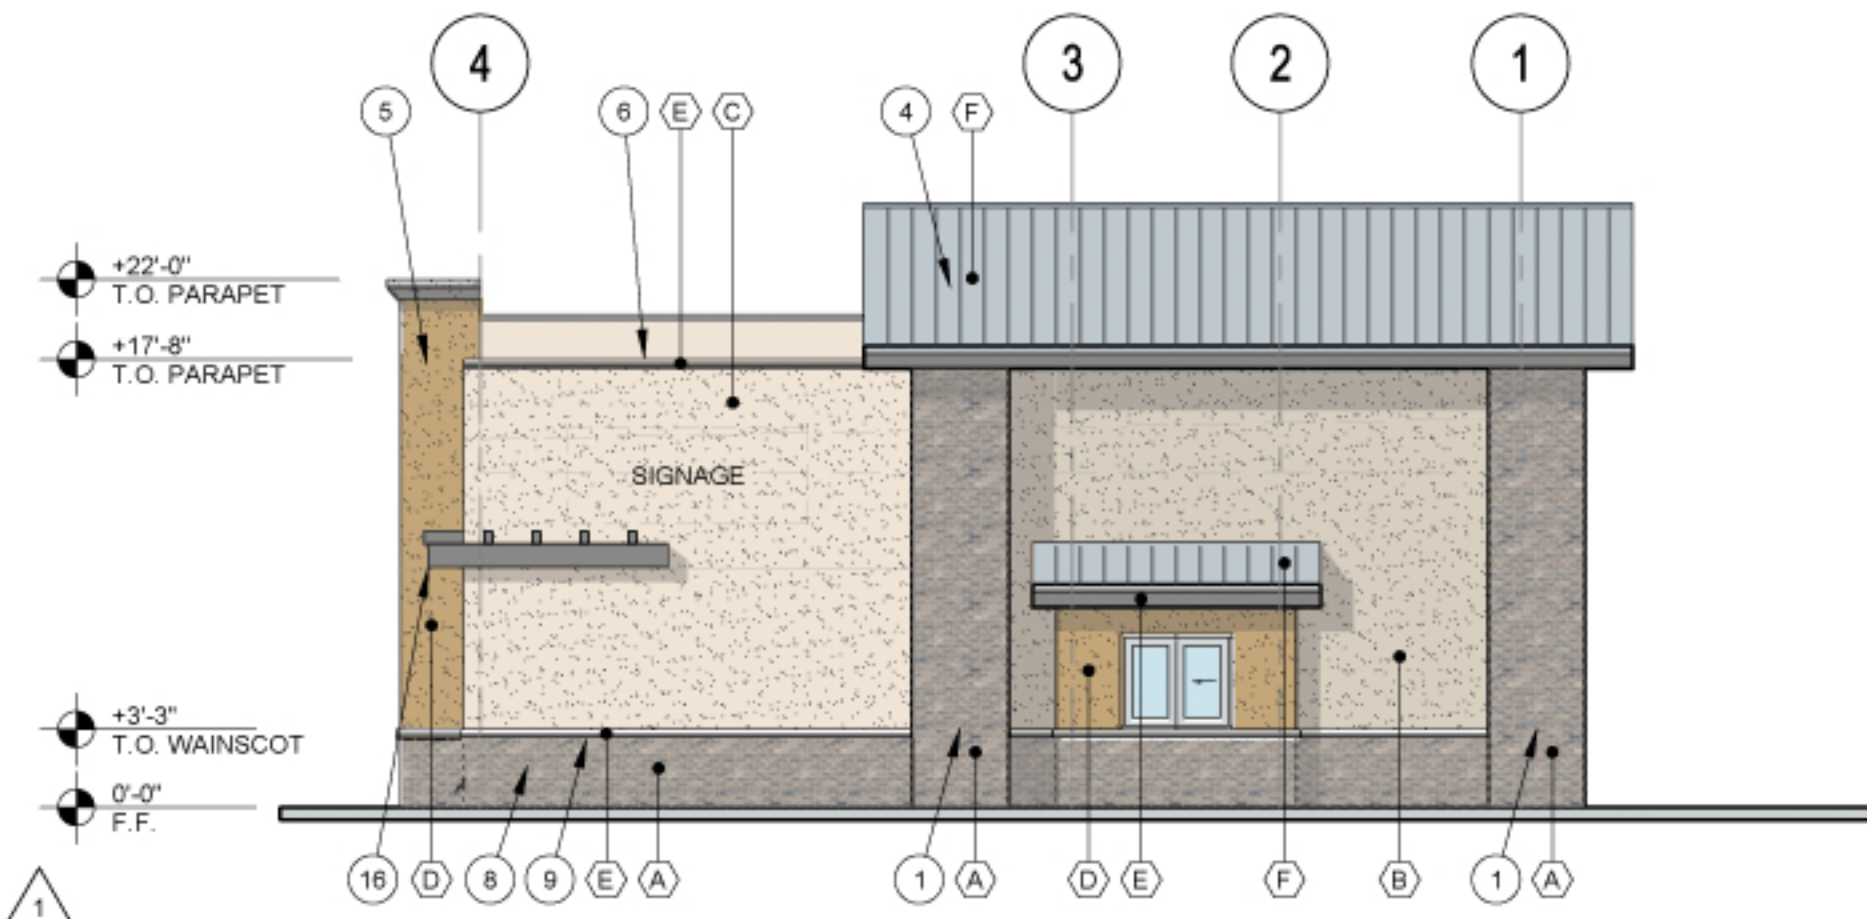

4 EXTERIOR ELEVATION - WEST

SCALE: 1/8" = 1'-0"

1. THIN BRICK VENEER OVER MORTAR BED OVER MOISTURE RESISTANT SHEATHING OVER 2X WOOD FRAMING, TYP.
2. CLEAR ANODIZED ALUMINUM STOREFRONT FRAMING WITH 1" INSULATED GLAZING, TYP.
3. ONE-COAT EXTERIOR INSULATION FINISH SYSTEM (E.I.F.S.) OVER EXTERIOR GRADE SHEATHING OVER 2X WOOD FRAMING, TYP.
4. STANDING SEAM GALVANIZED METAL ROOFING SYSTEM OVER EXTERIOR GRADE SHEATHING OVER 2X WOOD FRAMING, TYP.
5. ONE-COAT EXTERIOR INSULATION FINISH SYSTEM (E.I.F.S.) PARAPET CAP OVER EXTERIOR GRADE SHEATHING OVER 2X WOOD FRAMING, TYP.
6. GALVANIZED METAL PARAPET CAP, TYP. - PAINTED
7. ONE-COAT EXTERIOR INSULATION FINISH SYSTEM (E.I.F.S.) OVER 8" X 8" X 16" CONCRETE MASONRY UNIT (C.M.U.) WALL, TYP.
8. THIN BRICK VENEER WAINSCOT OVER MORTAR BED OVER MOISTURE RESISTANT SHEATHING OVER 2X WOOD FRAMING, TYP.
9. ONE-COAT EXTERIOR INSULATION FINISH SYSTEM (E.I.F.S.) WAINSCOT CAP OVER 2" E.P.S. FOAM, TYP.
10. 3'-0" X 7'-0" HOLLOW METAL DOOR AND FRAME, TYP.
11. FIRE RISER SIGNAGE PER CITY OF GOODYEAR FIRE DEPARTMENT SPECIFICATIONS
12. FIRE DEPARTMENT KEY BOX (KNOX BOX) PER CITY OF GOODYEAR FIRE DEPARTMENT SPECIFICATIONS
13. ELECTRICAL SERVICE ENTRANCE SECTION (S.E.S.) IN EXTERIOR ALCOVE
14. FIRE DEPARTMENT CONNECTION (F.D.C.) PER CITY OF GOODYEAR FIRE DEPARTMENT SPECIFICATIONS
15. BUILDING ADDRESS NUMERALS IN CONTRASTING COLOR PER CITY OF GOODYEAR REQUIREMENTS - 12" H X 2 STROKES, MIN.
16. PAINTED STEEL TRELLIS AT +10'-0" A.F.F.
17. 8" X 8" X 16" SMOOTH FACED CONCRETE MASONRY UNIT (C.M.U.) REFUSE CONTAINER ENCLOSURE TO MATCH EXISTING CENTER REFUSE ENCLOSURE(S)
18. 10" X 4" X 16" SMOOTH FACED CONCRETE MASONRY UNIT (C.M.U.) WALL ACCENT WITH CONCRETE CAP TO MATCH EXISTING CENTER REFUSE ENCLOSURE(S)
19. VERTICAL STEEL DECK GATE PANEL WITH 4" X 4" STEEL ANGLE FRAMING TO MATCH EXISTING CENTER REFUSE ENCLOSURE(S)
20. 6" HIGH CONCRETE CURBING PER SITE PLAN - REFER TO SITE PLAN

KEYNOTES

- (A) CULTURED STONE THIN BRICK VENEER
MANUFACTURER: CULTURED STONE
PRODUCT: CULTURED BRICK VENEER
COLOR: HIGH DESERT USED BRICK W/ 1/2" MORTAR JOINTS
- (B) EXTERIOR BODY PAINT
MANUFACTURER: DUNN EDWARDS
PRODUCT: EXTERIOR PAINT
COLOR: DE6213 "FINE GRAIN"
- (C) EXTERIOR BODY PAINT
MANUFACTURER: DUNN EDWARDS
PRODUCT: EXTERIOR PAINT
COLOR: DE6127 "FINEST SILK"
- (D) EXTERIOR BODY PAINT
MANUFACTURER: DUNN EDWARDS
PRODUCT: EXTERIOR PAINT
COLOR: DEC729 "MEDALLION"
- (E) EXTERIOR TRIM PAINT
MANUFACTURER: DUNN EDWARDS
PRODUCT: EXTERIOR PAINT
COLOR: DE6376 "LOOKING GLASS"
- (F) METAL ROOFING
MANUFACTURER: ATAS INTERNATIONAL, INC.
PRODUCT: 2" STANDING SEAM METAL ROOFING
COLOR: #13 "DOVE GREY"

FINISHES

CITY APPROVALS



ARCHICON
Architecture & Interiors, L.C.
5055 E WASHINGTON STREET
SUITE 200
PHOENIX, ARIZONA 85034
(602) 222-4266
FAX (602) 279-4305
www.ARCHICON.COM

RETAIL SHELL BUILDING
PARKWAY VILLAGE
15633 WEST ROOSEVELT STREET
GOODYEAR, ARIZONA 85338

JOB NO: 1964300-01
PROJECT MGR: GWJ
DRAWN BY: GWJ
CHECKED BY: TR

NO.	REVISIONS	DATE
1	CITY COMMENTS	8.20.20

SHEET TITLE:
EXTERIOR
ELEVATIONS



DR2

ISSUE DATE: 2020.06.08