


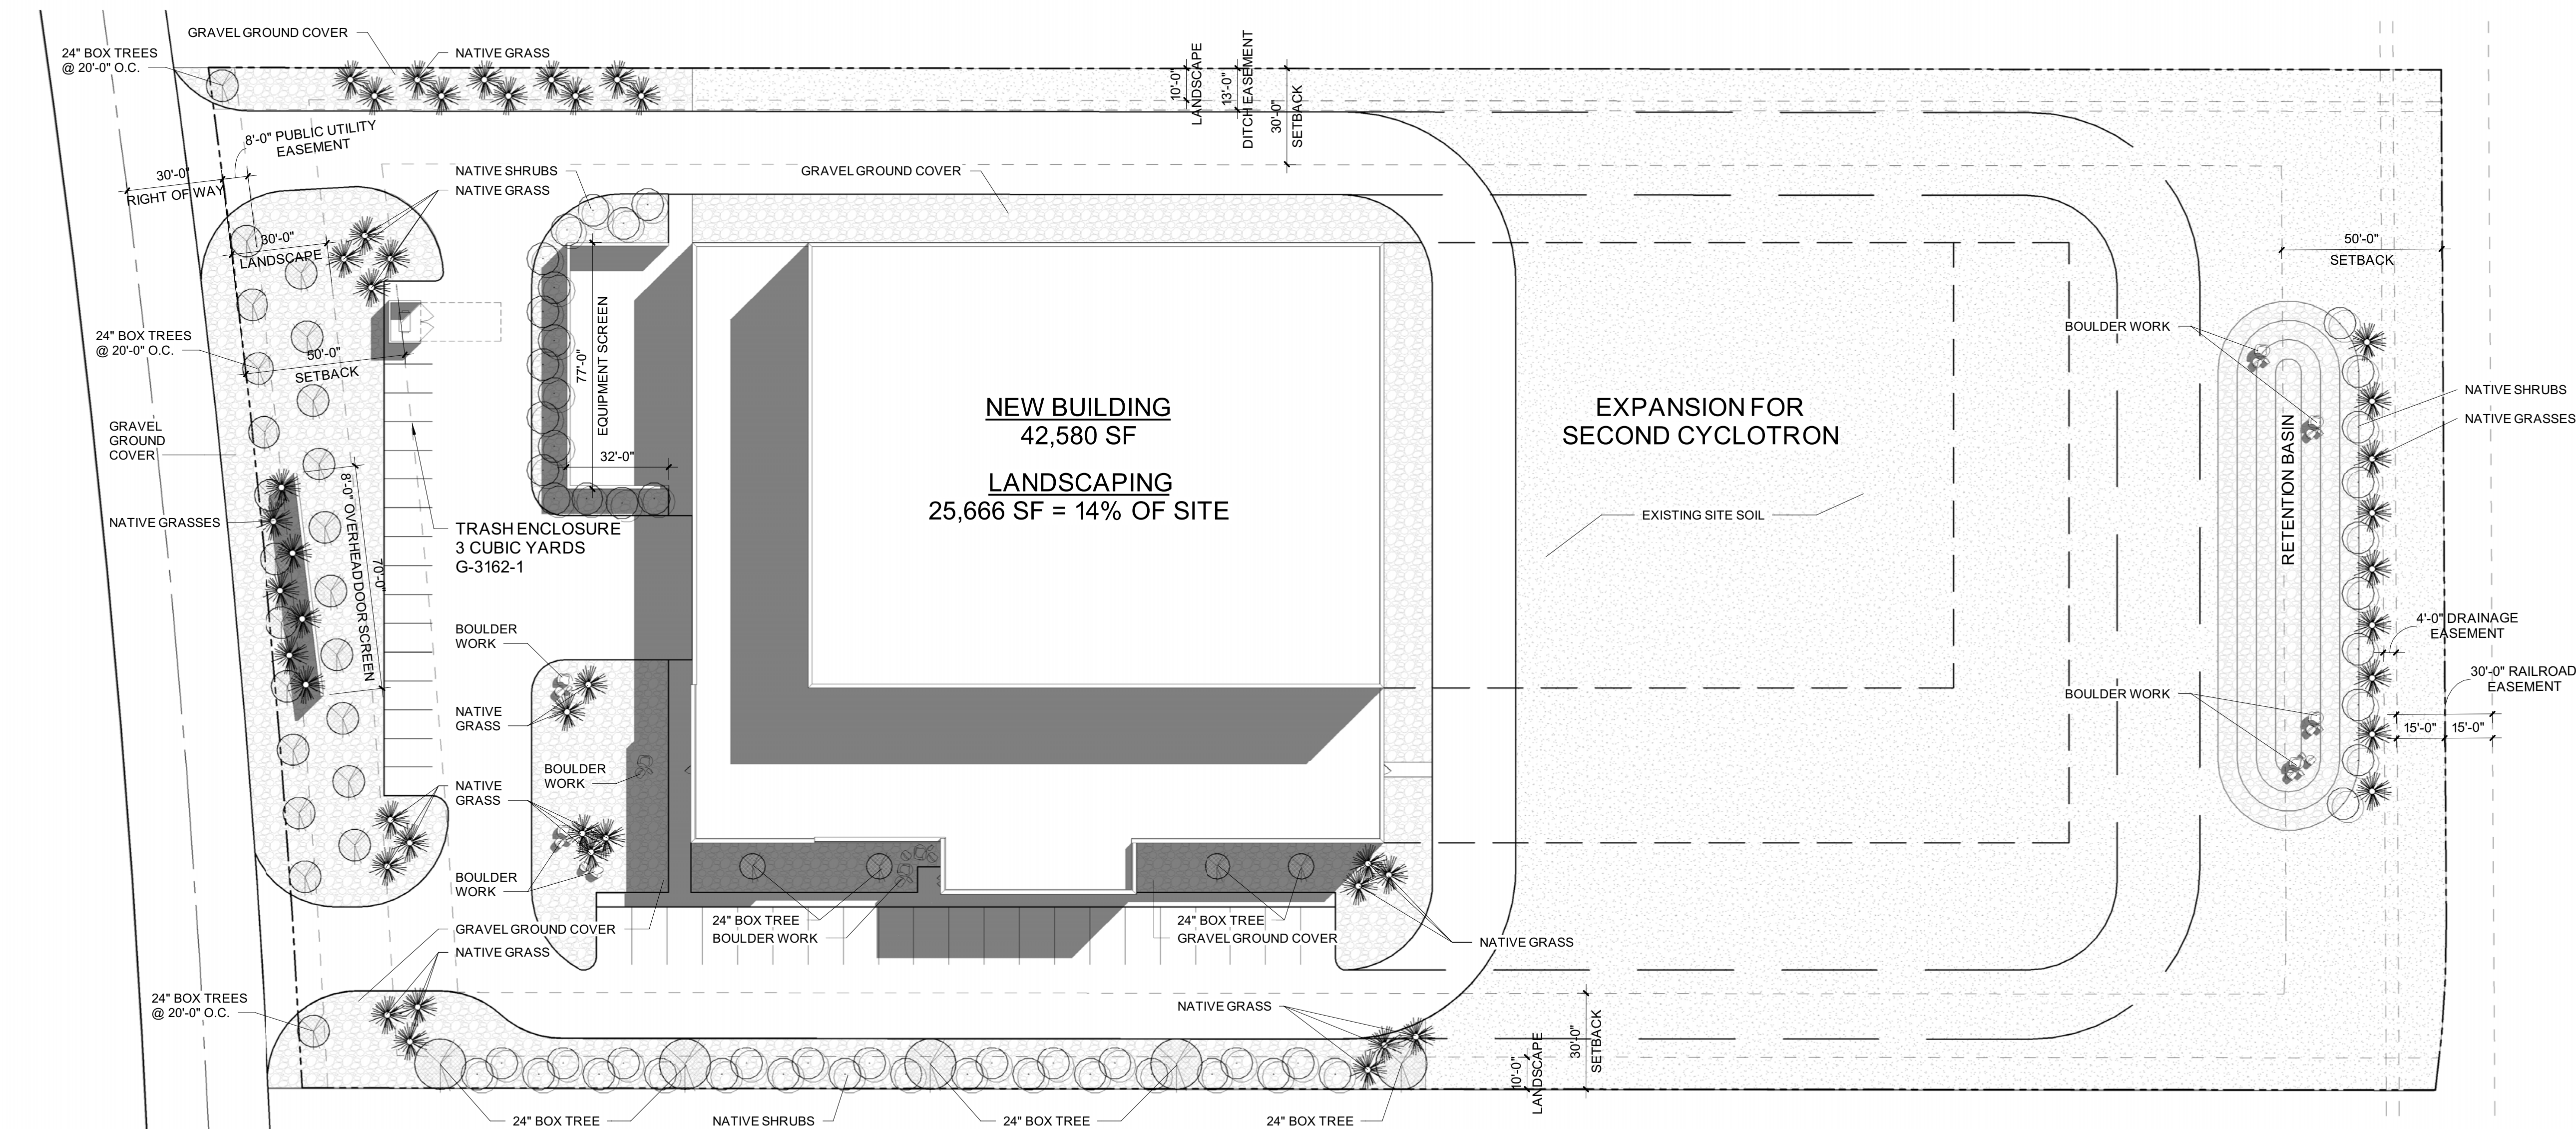


1 LANDSCAPE PLAN
1" = 30'-0"

LANDSCAPING LEGEND

DESCRIPTION: PORTION OF SOUTHWEST QUATER SECTION 21, TOWNSHIP 1 NORTH, RANGE 1 WEST OF GILA AND SALT RIVER BASE AND MERIDIAN, MARICOPA COUNTY, ARIZONA

ZONING DISTRICT: I-2 GENERAL INDUSTRIAL PARK
SITE: 5.004 ACRES (217,960 SF)

- SF SQUARE FEET
- PROPERTY LINE
- EASEMENTS AND BUILDING SET BACK
- RETENTION POND
- GRAVEL GROUND COVER
- EXISTING SITE SOIL/GROUND COVER
- TREE PLANTING
- GRASS PLANTING
- SHRUB PLANTING
- BOULDER WORK

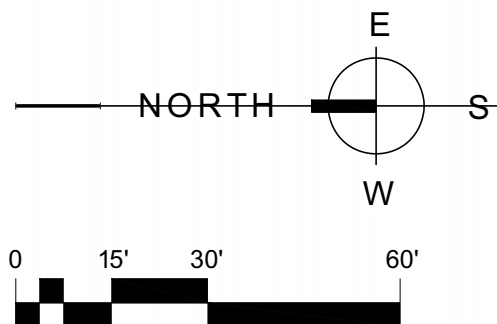

ARCHITECTURAL EXPRESSIONS, LLP
113 ILLINI DRIVE, FORSYTH, IL 62535
PHONE: 217-877-4620 FAX: 217-877-4625
www.aexllp.com

DATE: _____
LIC. EXP.: _____

CONCEPTUAL LANDSCAPE PLAN



ARIZONA ISOTOPES
NEW CYCLOTRON FACILITY
GOODYEAR, ARIZONA

No.	Description	Date

CONCEPTUAL

Project Number	5837
Date	11/06/18
Drawn By	Author
Checked By	Checker

SP2

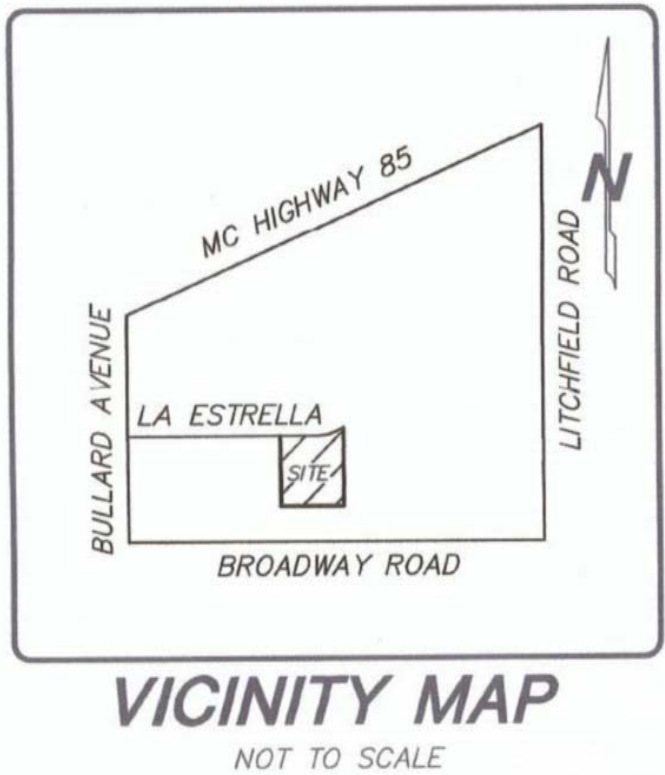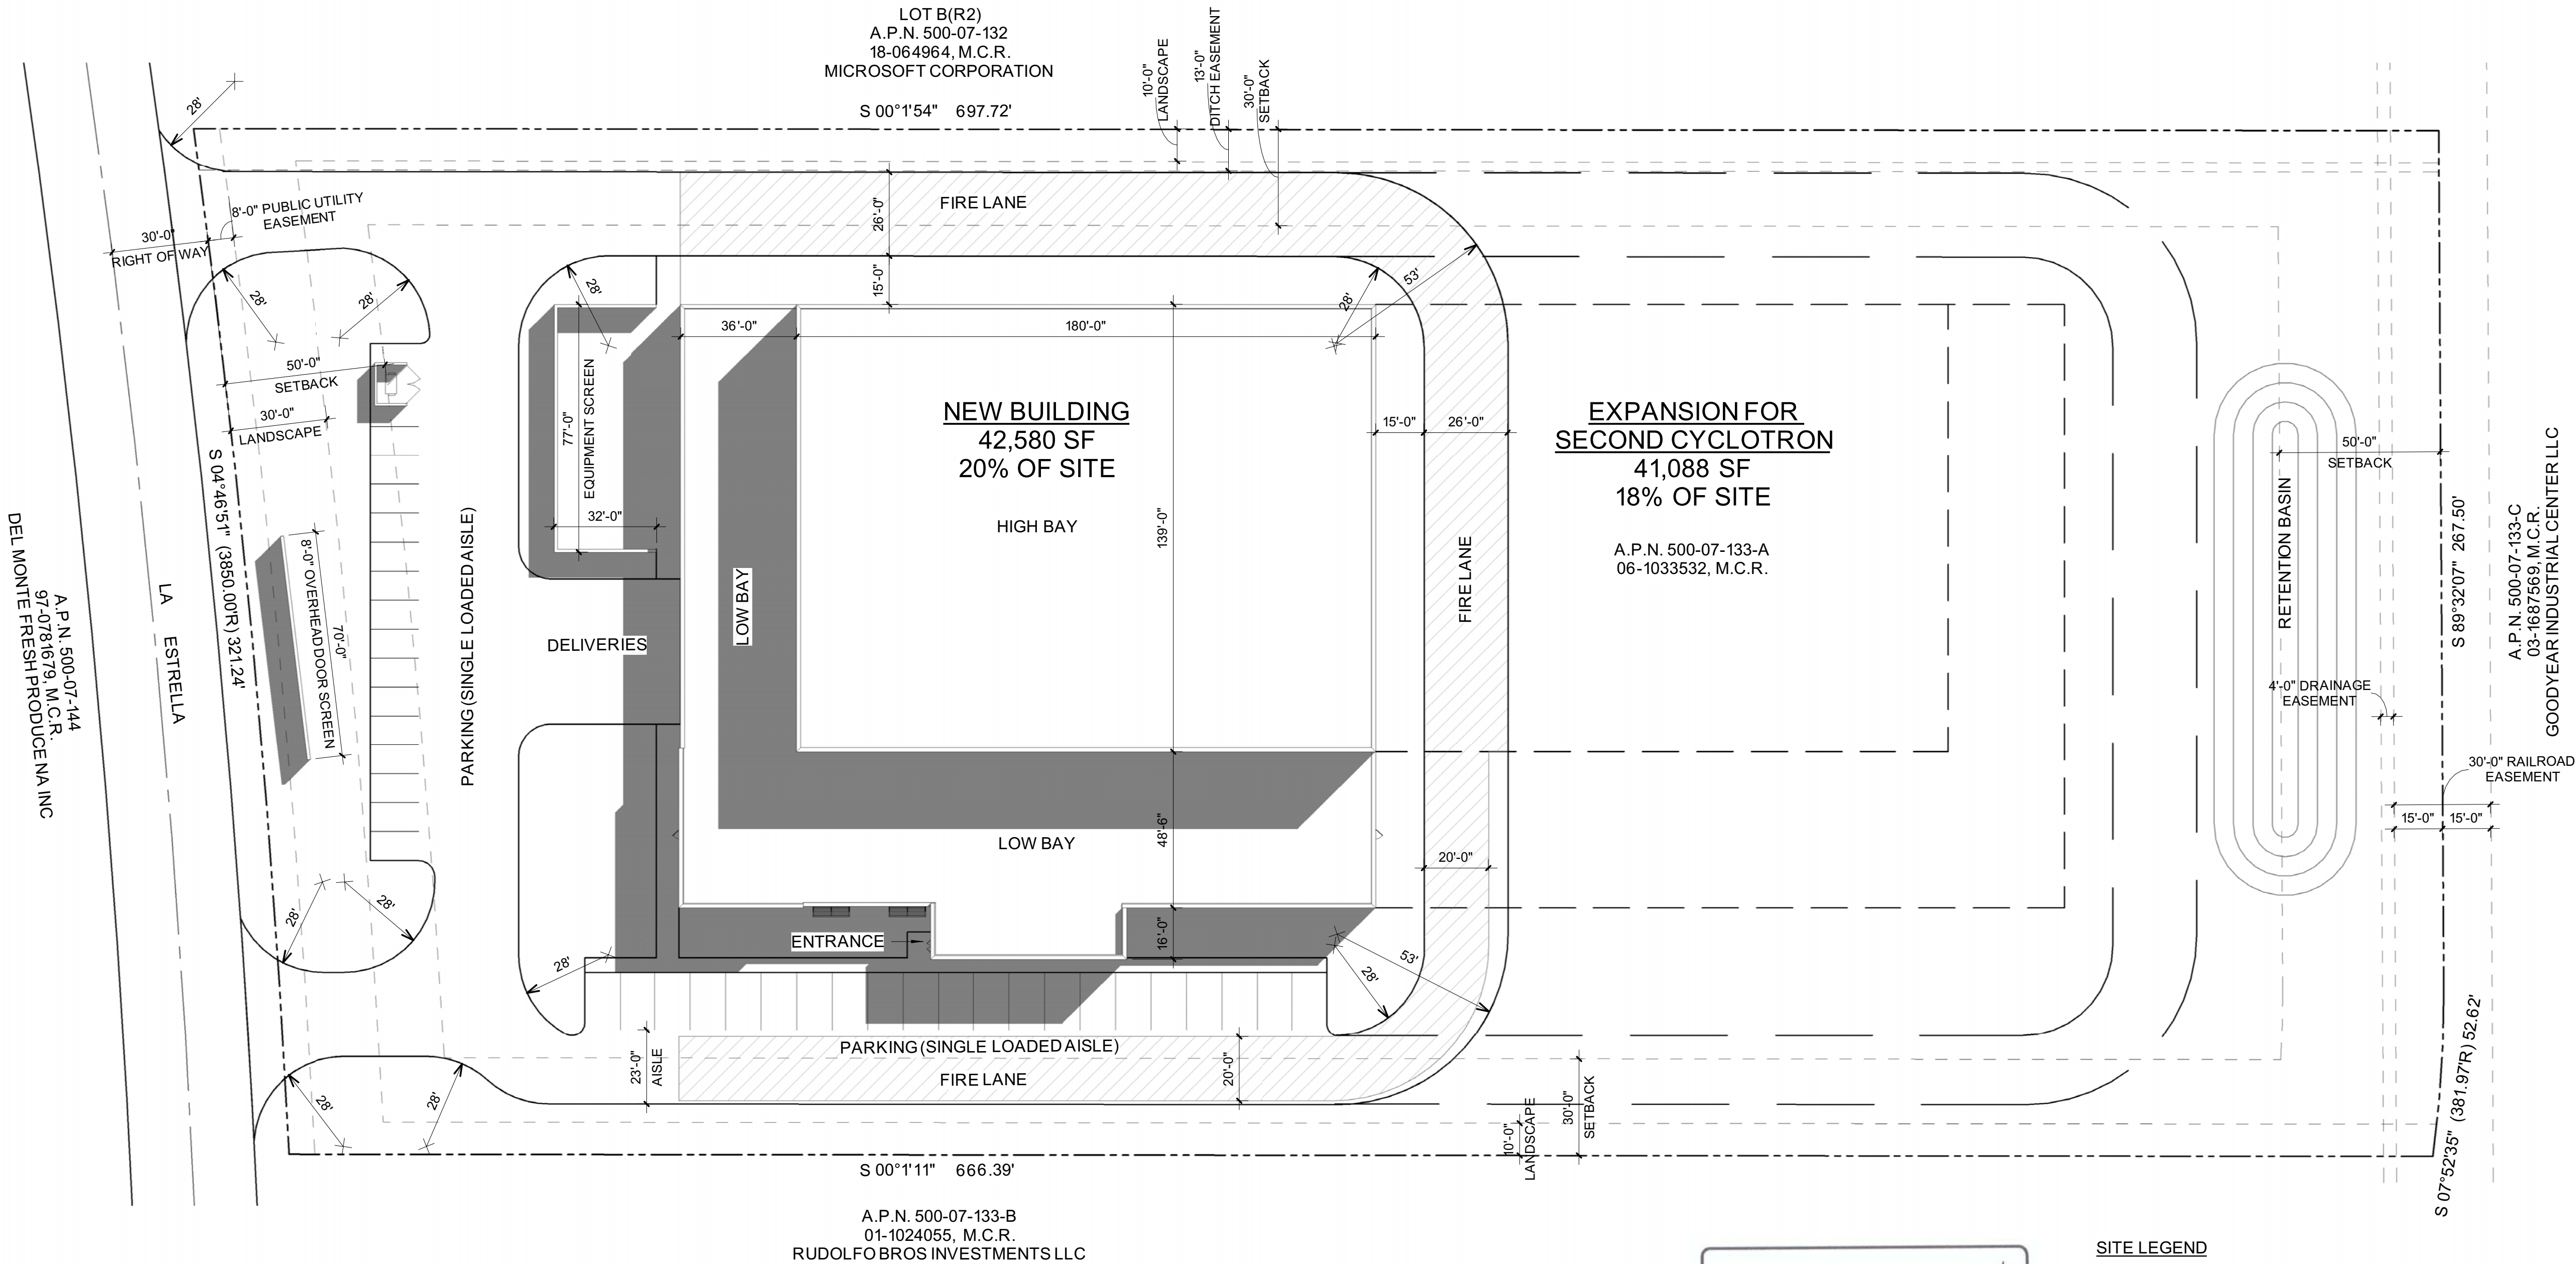


SITE LEGEND

DESCRIPTION: PORTION OF SOUTHWEST QUATER SECTION 21, TOWNSHIP 1 NORTH, RANGE 1 WEST OF GILA AND SALT RIVER BASE AND MERIDIAN, MARICOPA COUNTY, ARIZONA

ZONING DISTRICT: I-2 GENERAL INDUSTRIAL PARK
SITE: 5.004 ACRES (217,960 SF)

- SF SQUARE FEET
- PROPERTY LINE
- - - EASMENTS AND BUILDING SET BACK
- RETENTION POND
- /// FIRE LANE

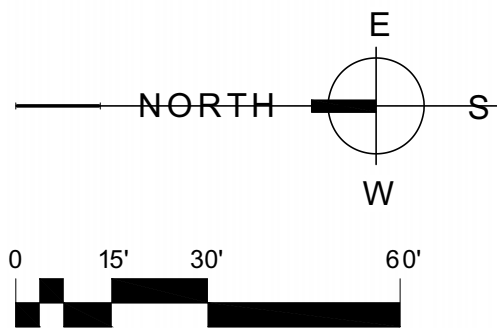

1 SITE PLAN
1" = 30'-0"



ARCHITECTURAL EXPRESSIONS, LLP
113 ILLINI DRIVE, FORSYTH, IL 62535
PHONE: 217-877-4620 FAX: 217-877-4625
www.aexllp.com

DATE: _____
LIC. EXP.: _____

CONCEPTUAL SITE PLAN
ARIZONA ISOTOPES
NEW CYCLOTRON FACILITY
GOODYEAR, ARIZONA

No.	Description	Date

CONCEPTUAL

Project Number	5837
Date	11/06/18
Drawn By	AEX
Checked By	AEX

SP1