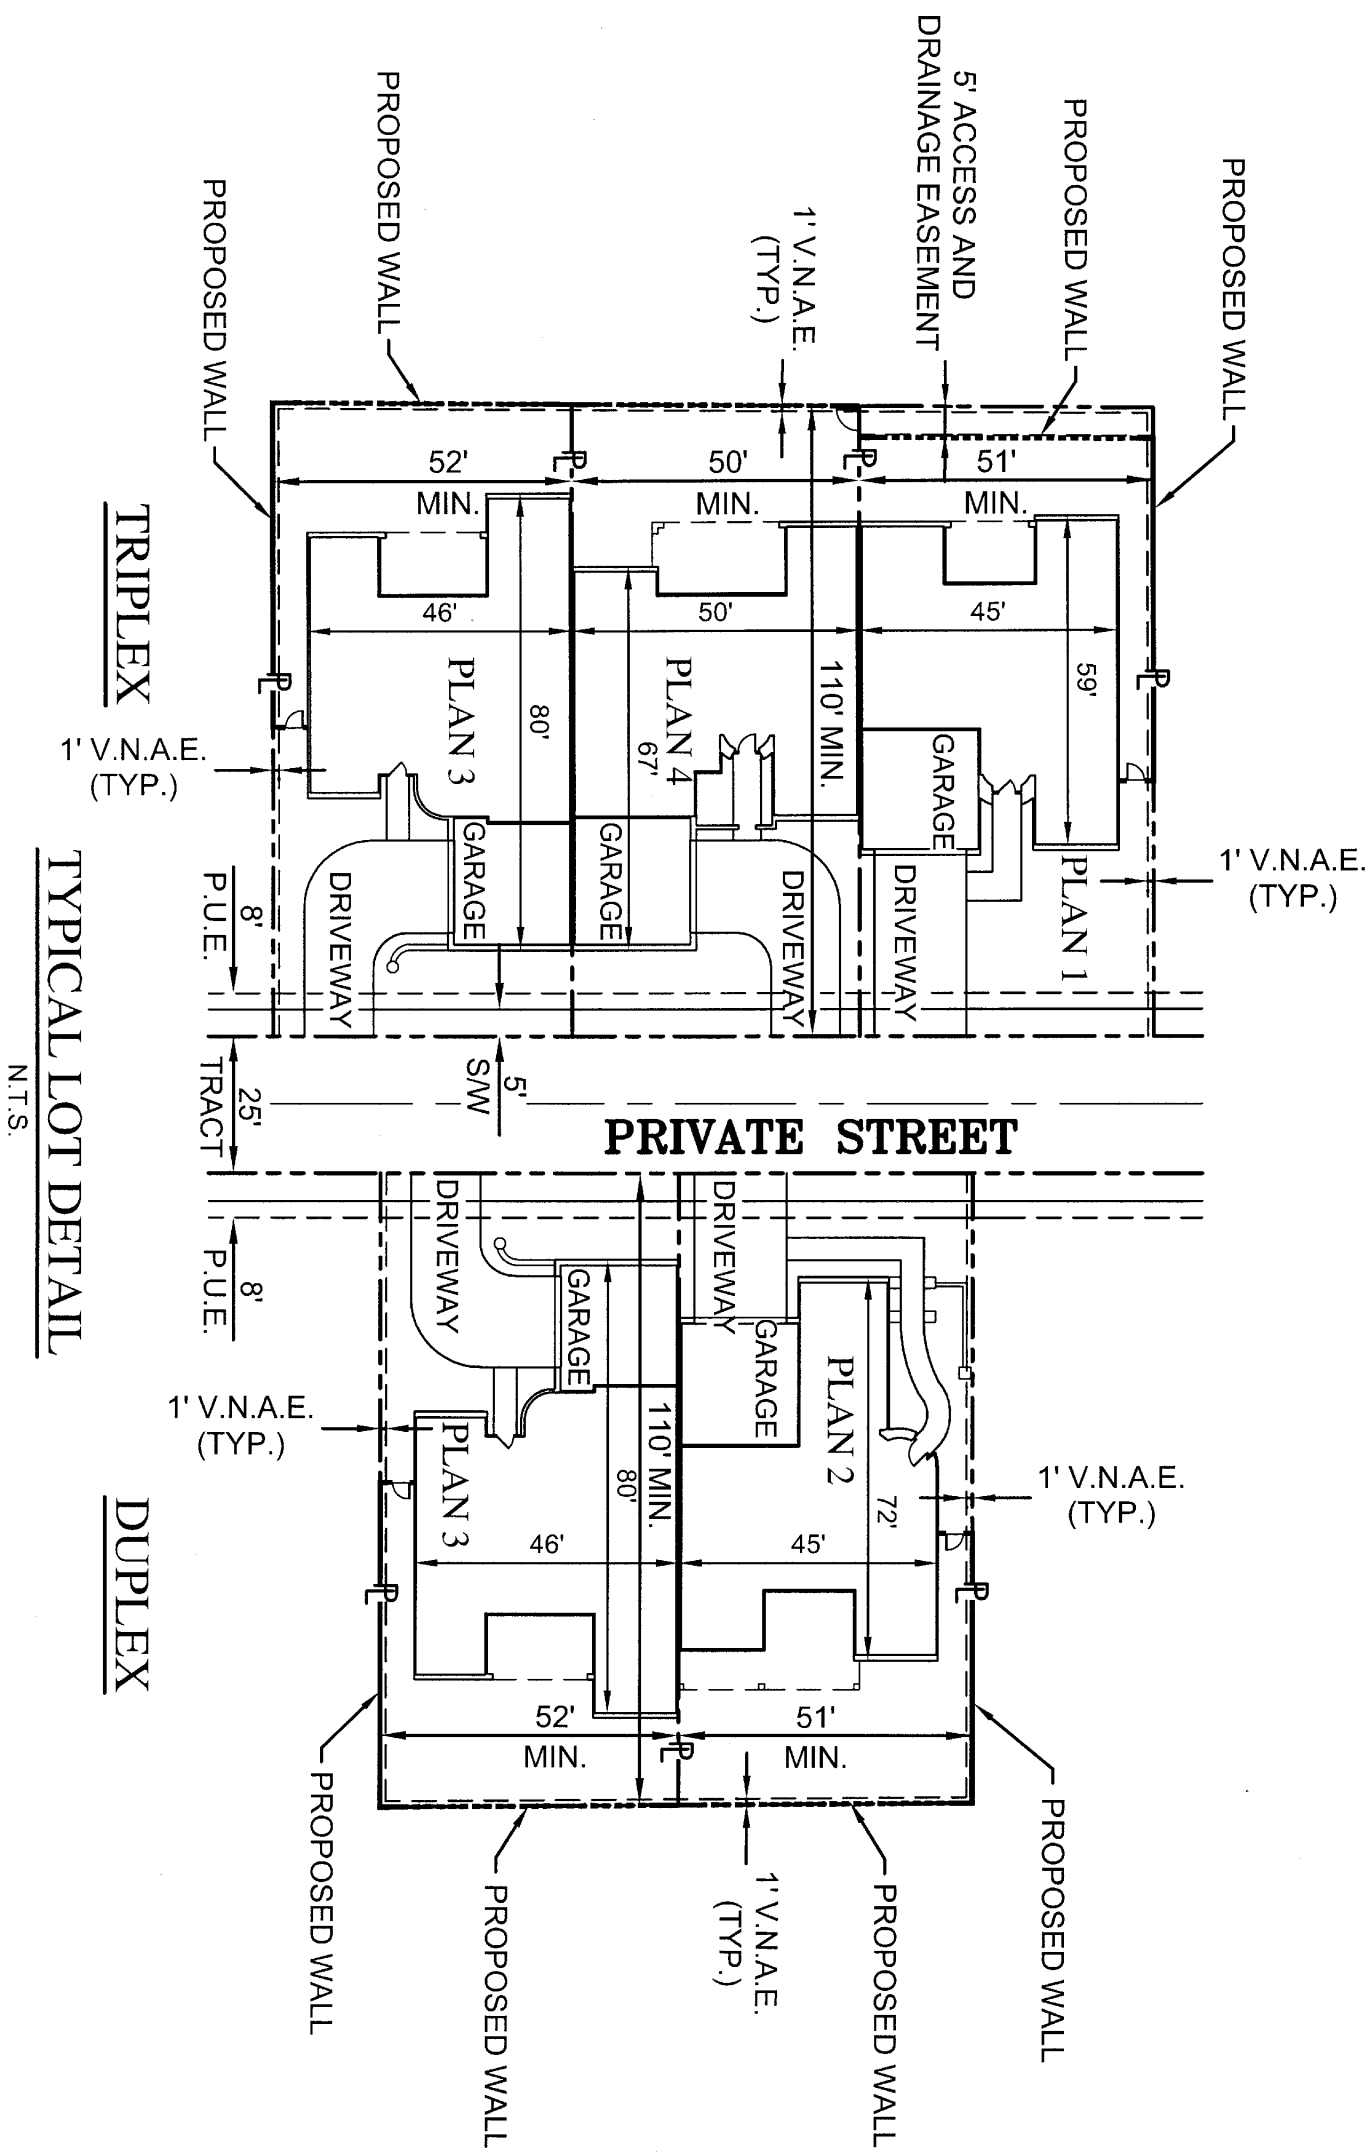


**NOT
FOR
CONSTRUCTION
OR RECORDING**

WOOD/PATEL
CIVIL ENGINEERS
HYDROLOGISTS
LAND SURVEYORS
CONSTRUCTION MANAGERS

ROSEWOOD GOLF VILLAS

BUILDING FOOTPRINT EXHIBIT

DATE	SCALE	SHEET
02/10/2014	N.T.S.	1 OF 1
JOB NO.	DESIGN DC	CHECK DC
133946	DRAWN ZJH	