
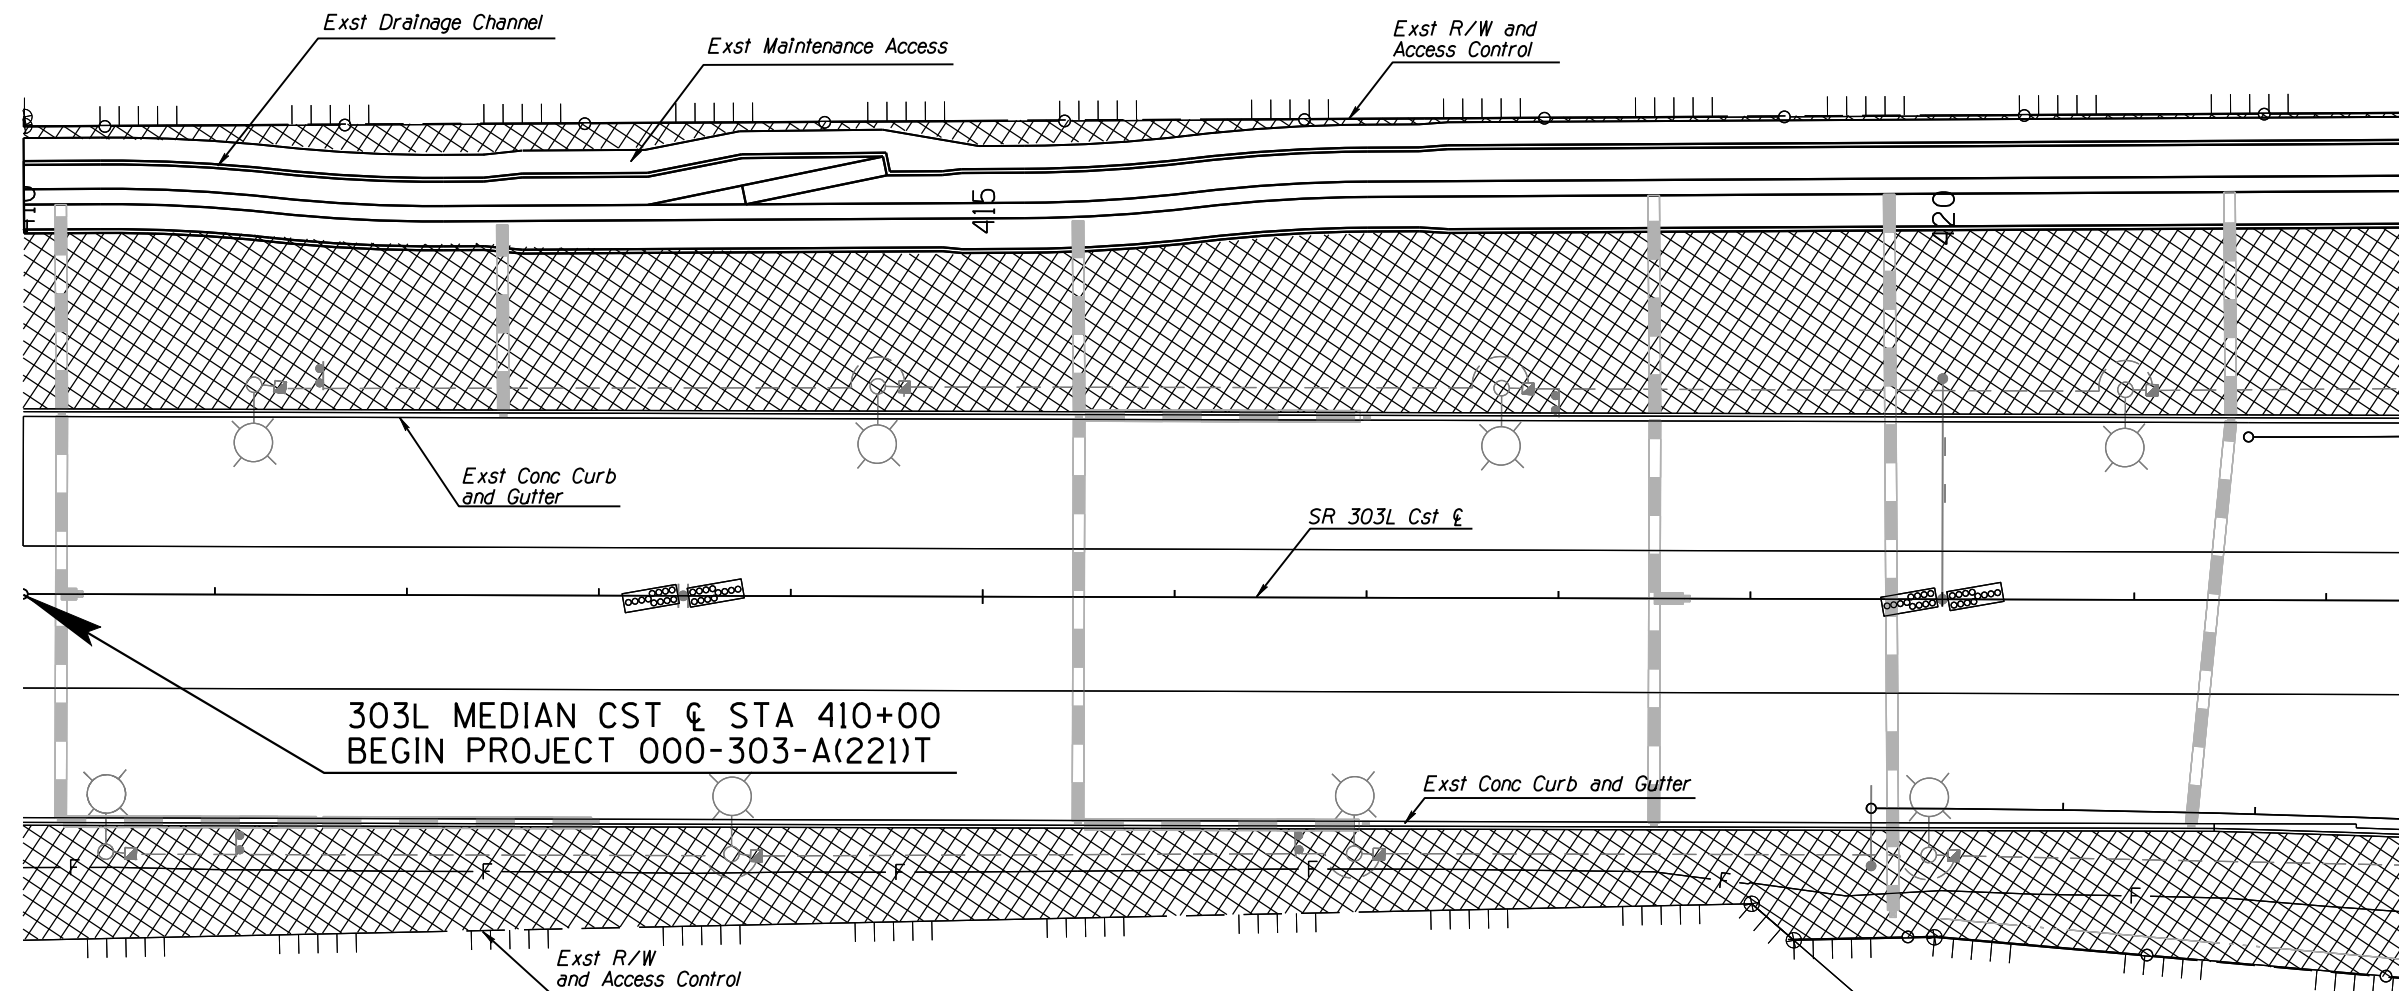


F.H.W.A. REGION	STATE	PROJECT NO.	SHEET NO.	TOTAL SHEETS	AS BUILT
9	ARIZ.	303-A(221)T	1	15	


303 MA 105

MAINTENANCE EXHIBIT LEGEND

SYM	DESC
	ADOT Maintenance
	City of Goodyear Maintenance

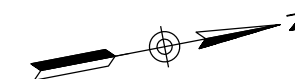

MATCHLINE STA 417+50, SEE DWG IGA 3.02

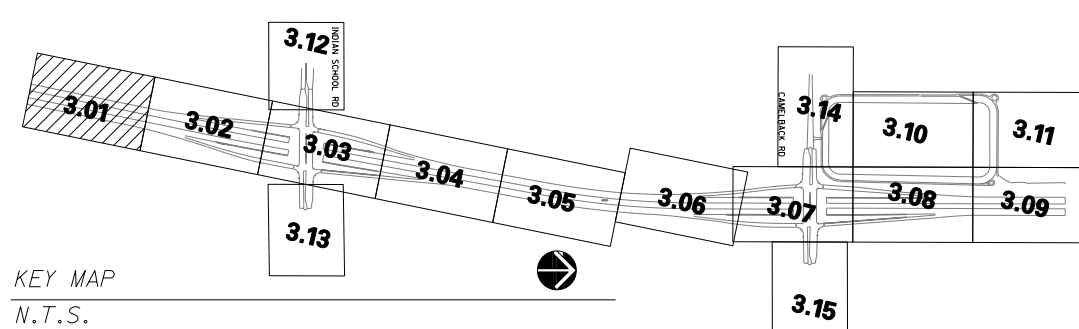

KEY MAP
N.T.S.

		NAME	DATE	ARIZONA DEPARTMENT OF TRANSPORTATION INTERMODAL TRANSPORTATION DIVISION ROADSIDE DEVELOPMENT SECTION	STAGE IV 95% PRELIMINARY NOT FOR CONSTRUCTION OR RECORDING
DESIGN	CDW	01/14			
DRAWN	DWM	01/14			
CHECKED	MWC	01/14			
		LOGAN SIMPSON DESIGN INC		303L LANDSCAPE MAINTENANCE EXHIBIT STA. 410+00 TO STA. 417+50	
ROUTE SR 303L		LOCATION THOMAS ROAD TO CAMELBACK ROAD			DWG NO. IGA 3.01
TRACS NO. H8504 OIC				000-303-A(221)T	___ OF ___

F.H.W.A. REGION	STATE	PROJECT NO.	SHEET NO.	TOTAL SHEETS	AS BUILT
9	ARIZ.	303-A(221)T	2	15	



303 MA 105

MAINTENANCE EXHIBIT LEGEND

SYM	DESC
	ADOT Maintenance
	City of Goodyear Maintenance

MATCHLINE STA 417+50, SEE DWG IGA 3.01

MATCHLINE STA 435+00, SEE SHEET IGA 3.03

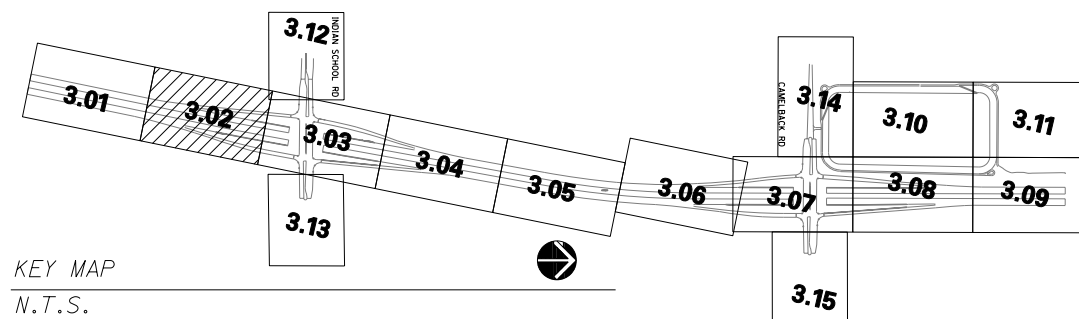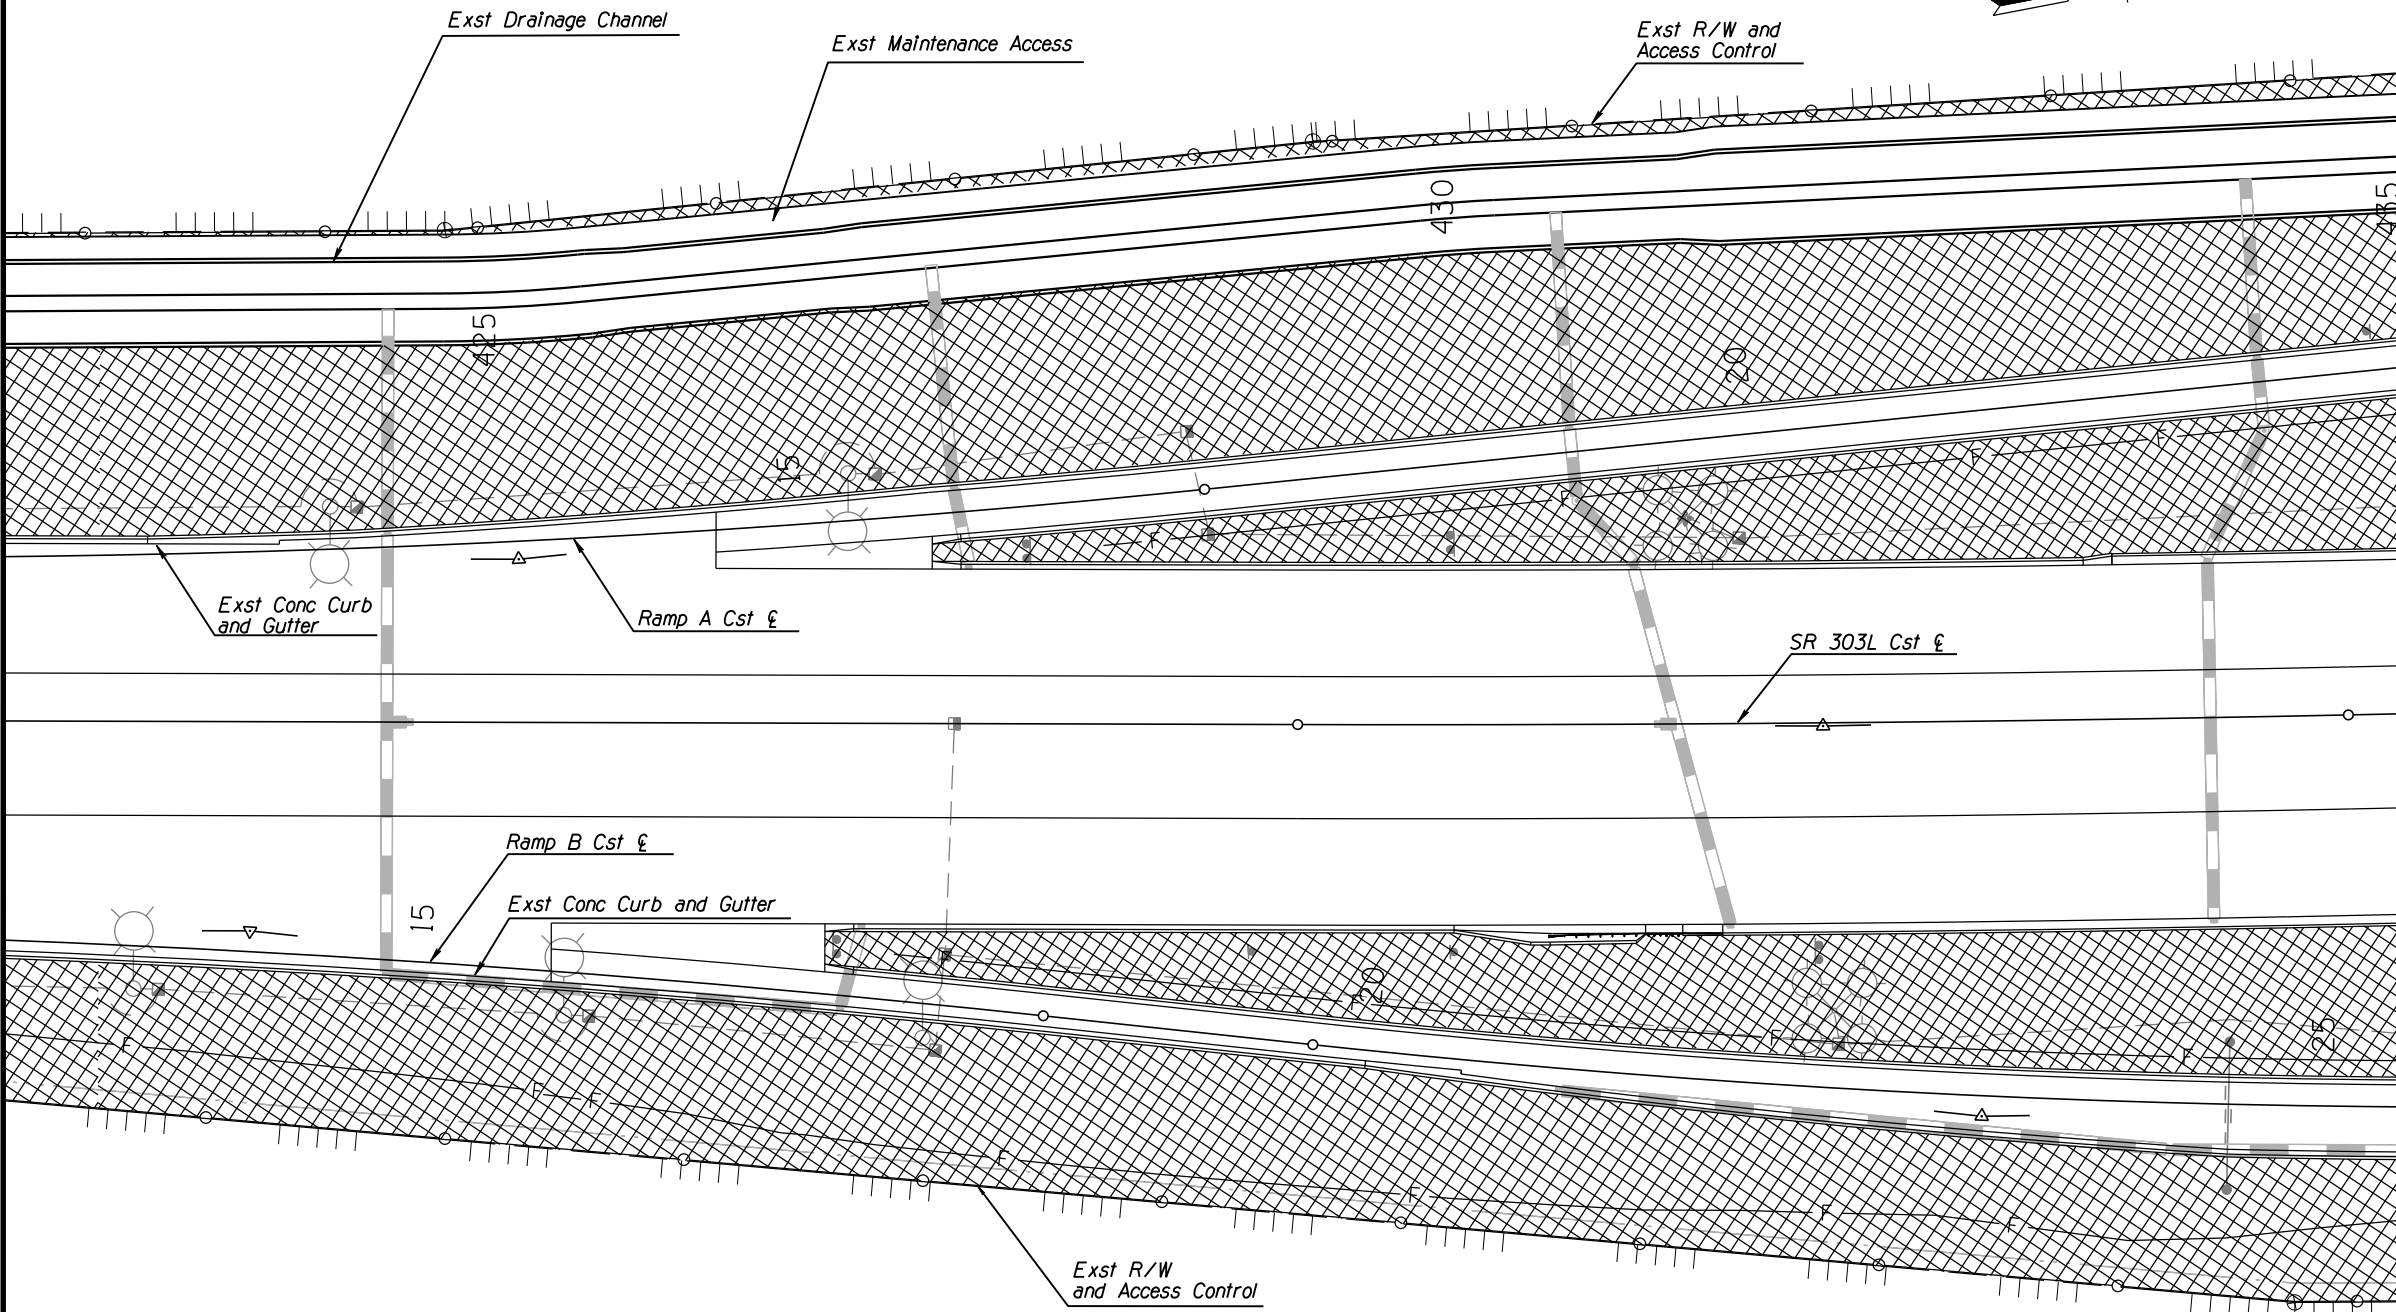


KEY MAP
N.T.S.

DESIGN	NAME	DATE	ARIZONA DEPARTMENT OF TRANSPORTATION INTERMODAL TRANSPORTATION DIVISION ROADSIDE DEVELOPMENT SECTION	STAGE IV 95% PRELIMINARY NOT FOR CONSTRUCTION OR RECORDING
DRAWN	CDW	01/14		
CHECKED	DWM	01/14		
	MWC	01/14		
ROUTE	LOCATION		303L LANDSCAPE MAINTENANCE EXHIBIT STA. 417+50 TO STA. 435+00	DWG NO. IGA 3.02
SR 303L	THOMAS ROAD TO CAMELBACK ROAD			
TRACS NO. H8504 OIC			000-303-A(221)T	OF

DATE: LOCATION: REVISIONS: SURVEY NO. DATE: LOCATION: REVISIONS: SURVEY NO.

MATCHLINE STA 435+00, SEE SHEET IGA 3.02

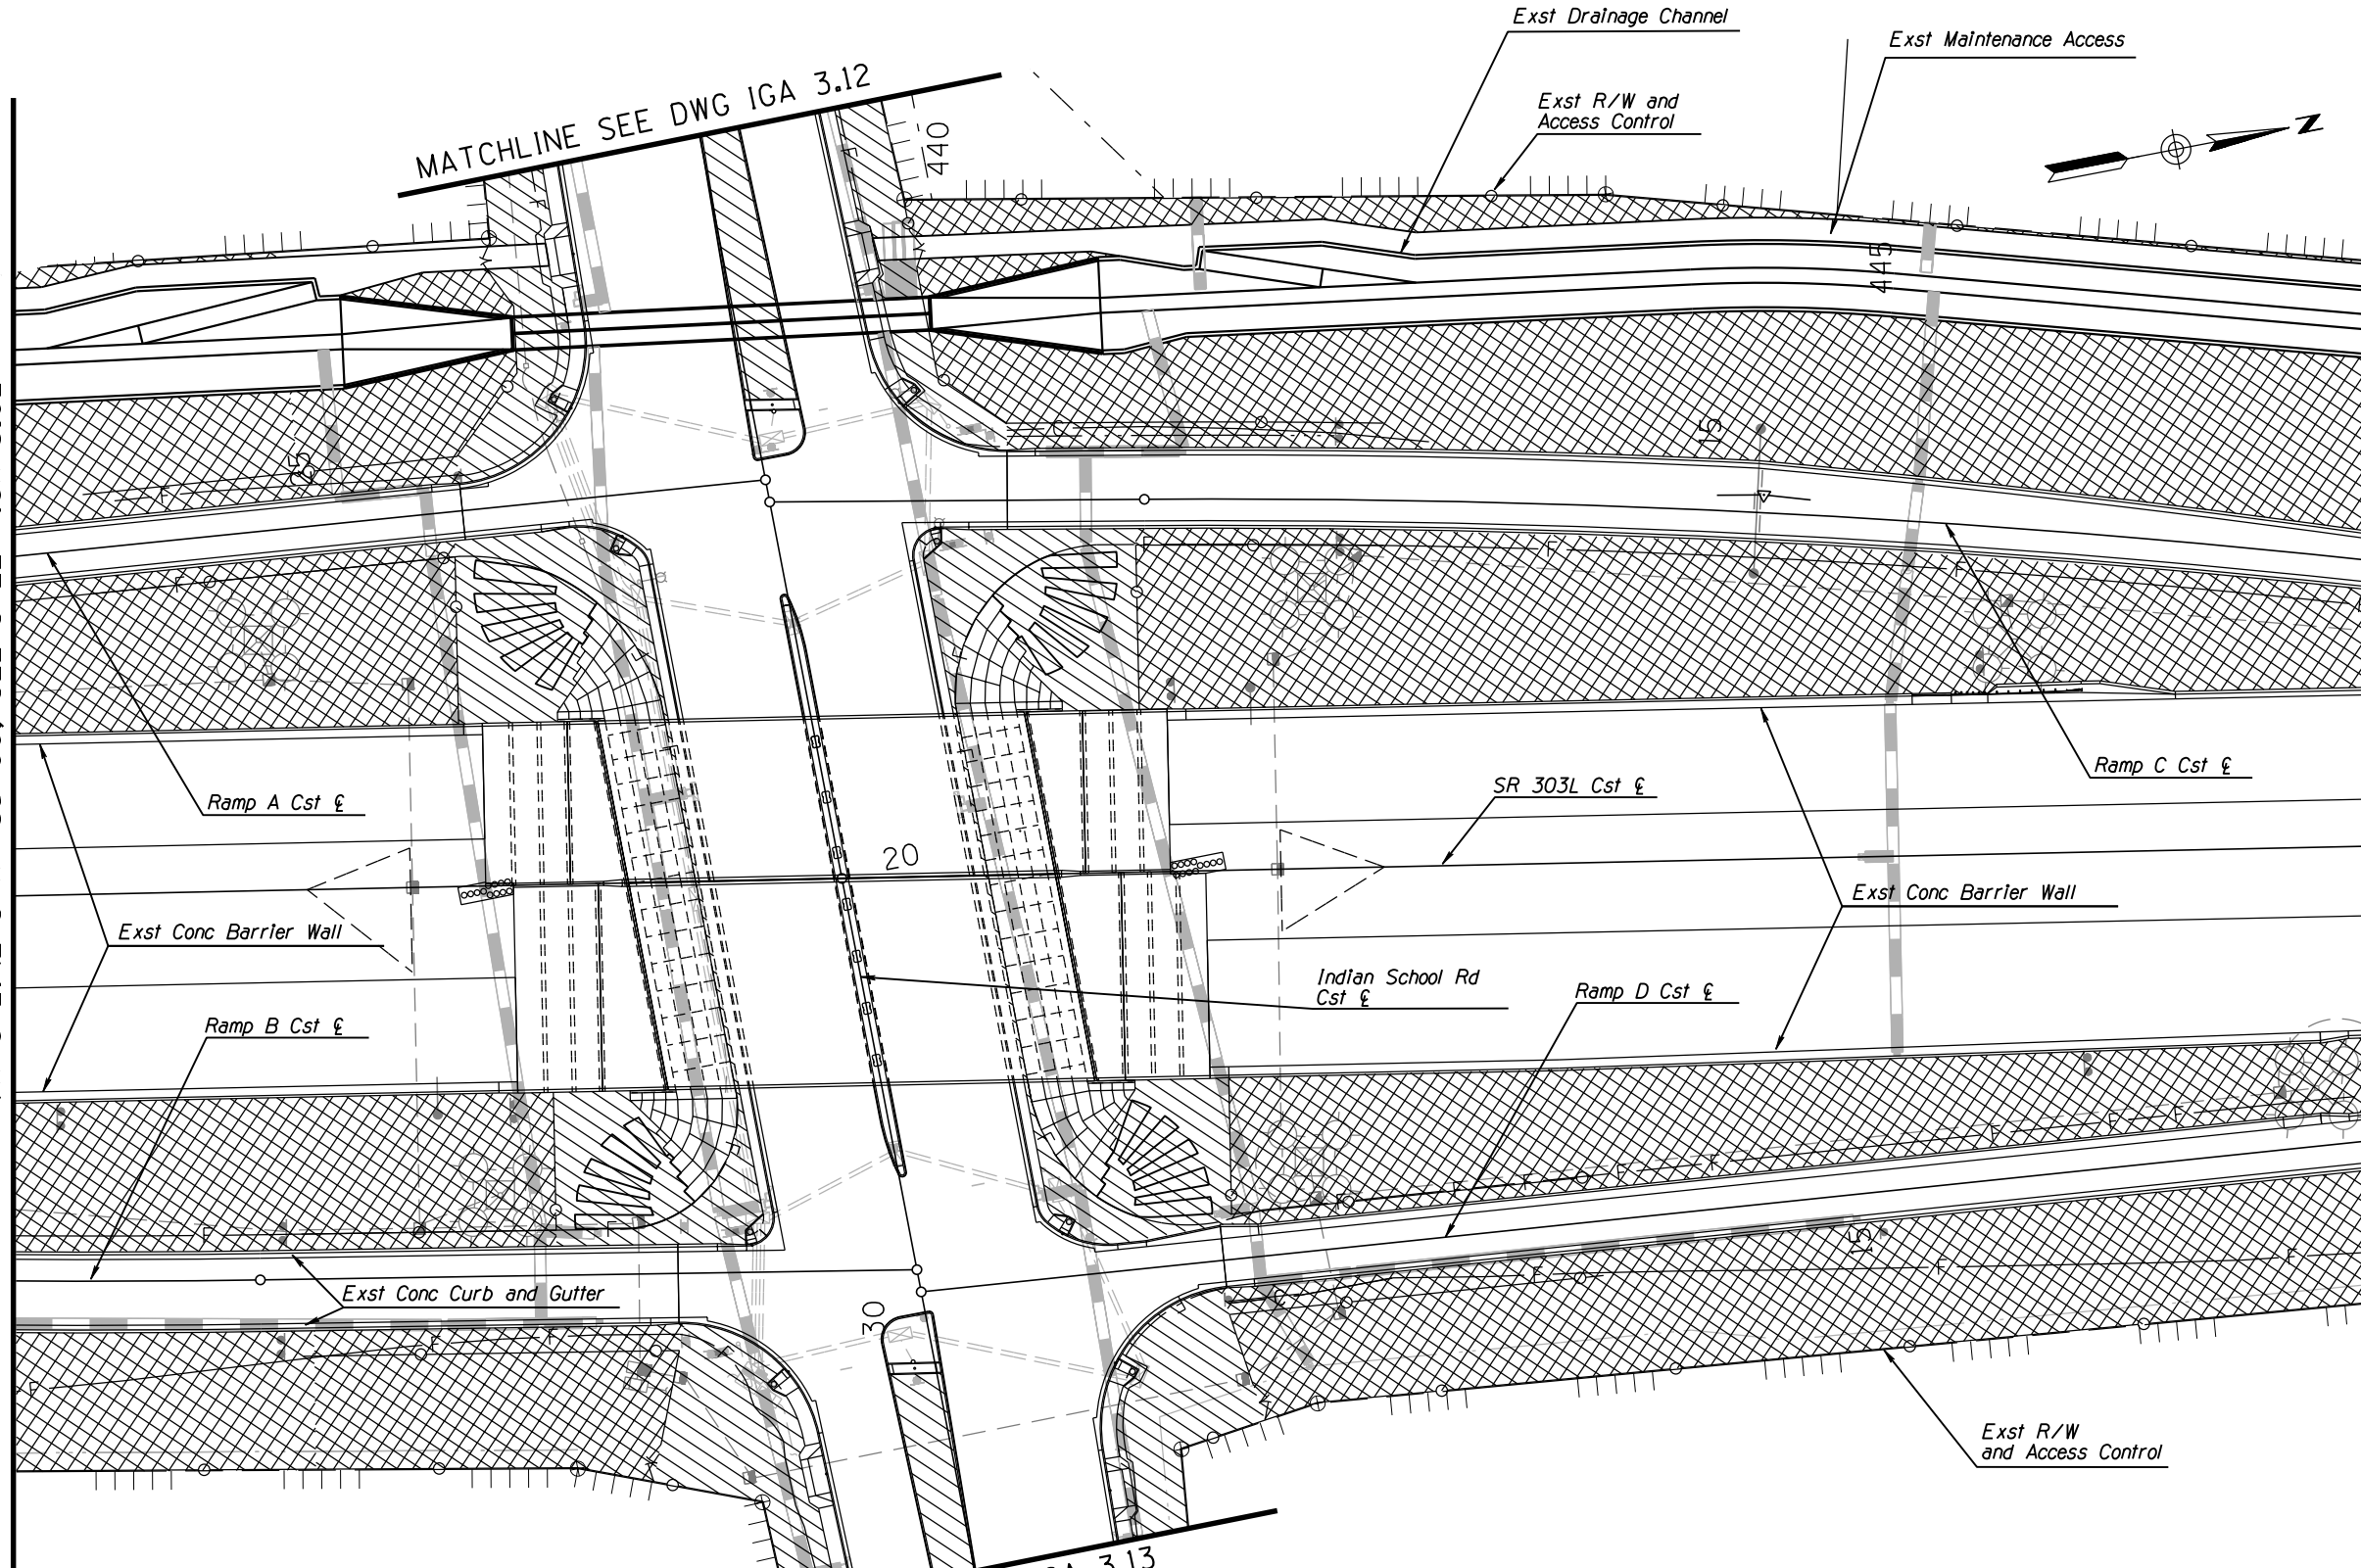


F.H.W.A. REGION	STATE	PROJECT NO.	SHEET NO.	TOTAL SHEETS	AS BUILT
9	ARIZ.	303-A(221)T	3	15	
303 MA 105					

MAINTENANCE EXHIBIT LEGEND	
SYM	DESC
	ADOT Maintenance
	City of Goodyear Maintenance

MATCHLINE STA 447+50, SEE DWG IGA 3.04



MATCHLINE SEE DWG IGA 3.13

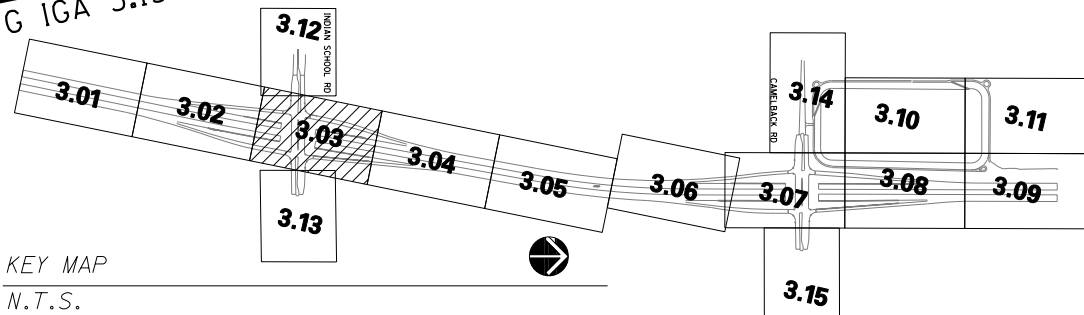

KEY MAP
N.T.S.


		NAME	DATE	ARIZONA DEPARTMENT OF TRANSPORTATION INTERMODAL TRANSPORTATION DIVISION ROADSIDE DEVELOPMENT SECTION 303L LANDSCAPE MAINTENANCE EXHIBIT STA. 435+00 TO STA. 447+50	STAGE IV 95% PRELIMINARY NOT FOR CONSTRUCTION OR RECORDING DWG NO. IGA 3.03 ____ OF ____
DESIGN		CDW	01/14		
DRAWN		DWM	01/14		
CHECKED		MWC	01/14		
 LOGAN SIMPSON DESIGN INC					
ROUTE SR 303L		LOCATION THOMAS ROAD TO CAMELBACK ROAD			
TRACS NO. H8504 OIC			000-303-A(221)T		

F.H.W.A. REGION	STATE	PROJECT NO.	SHEET NO.	TOTAL SHEETS	AS BUILT
9	ARIZ.	303-A(221)T	4	15	

303 MA 105

MAINTENANCE EXHIBIT LEGEND


SYM	DESC
	ADOT Maintenance
	City of Goodyear Maintenance

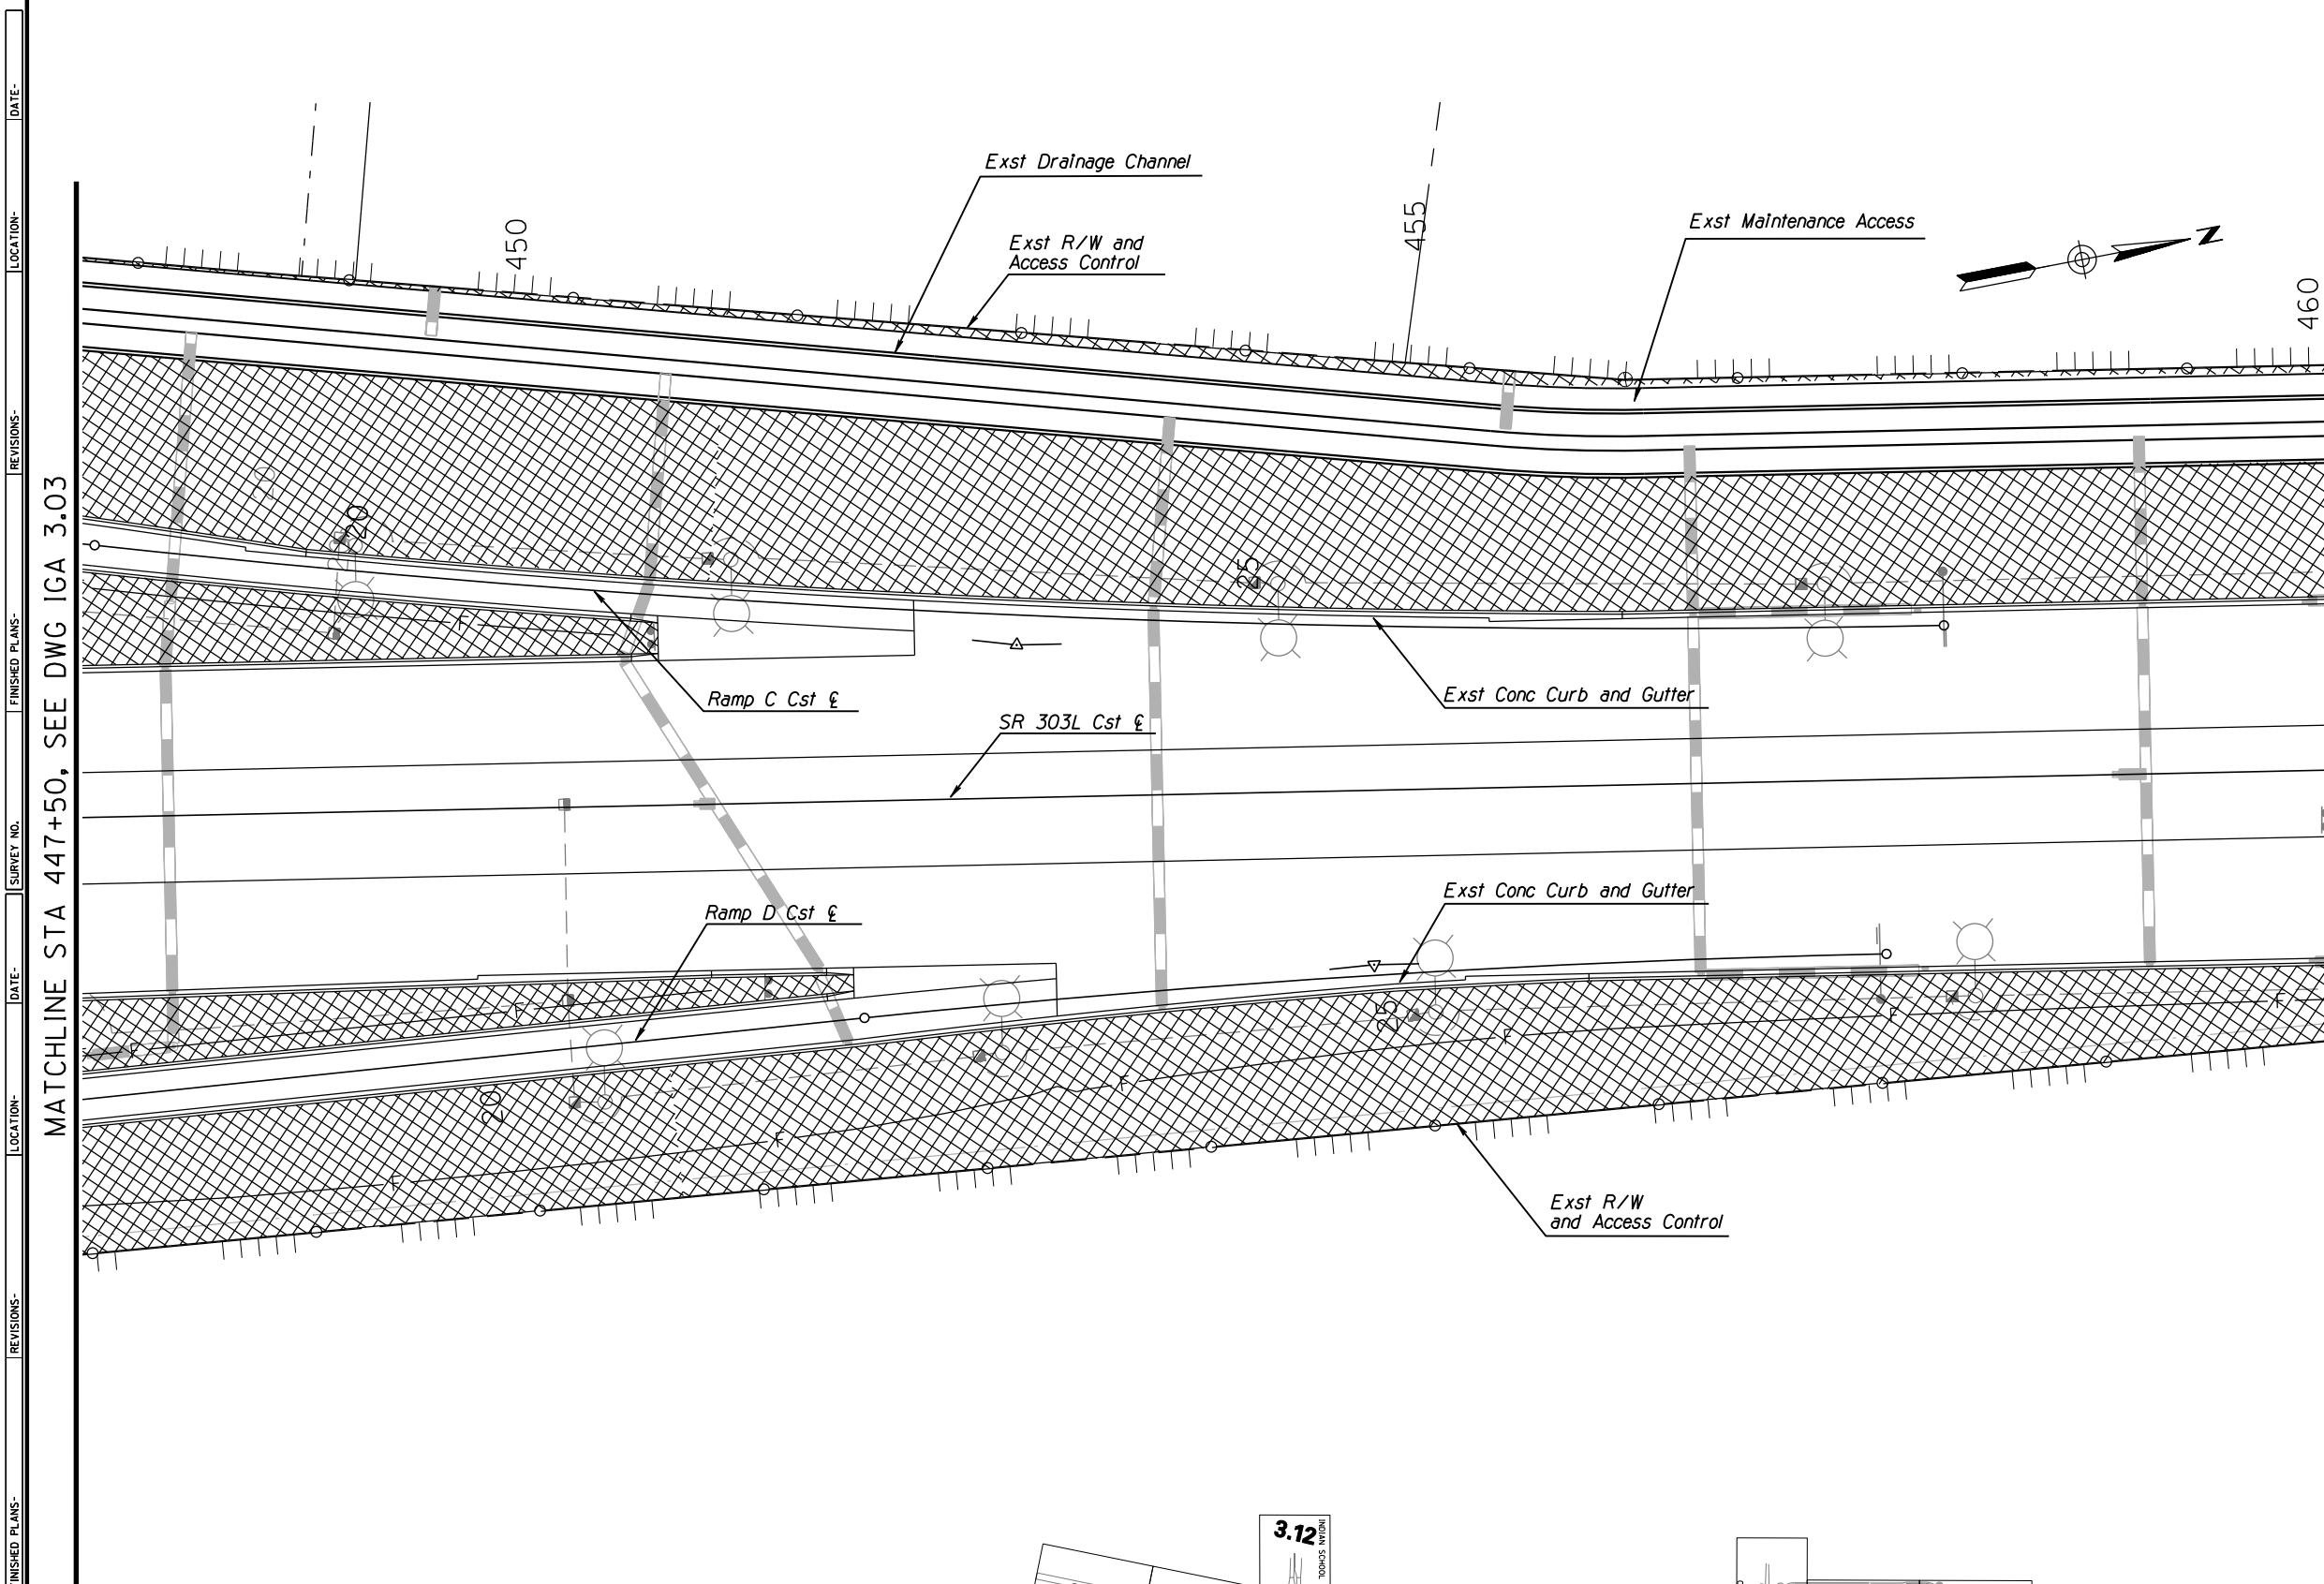

MATCHLINE STA 460+00, SEE DWG IGA 3.05

MATCHLINE STA 447+50, SEE DWG IGA 3.03

DATE-	LOCATION-	REVISIONS-	FINISHED PLANS-	SURVEY NO.	DATE-	LOCATION-	REVISIONS-	FINISHED PLANS-	SURVEY NO.
-------	-----------	------------	-----------------	------------	-------	-----------	------------	-----------------	------------

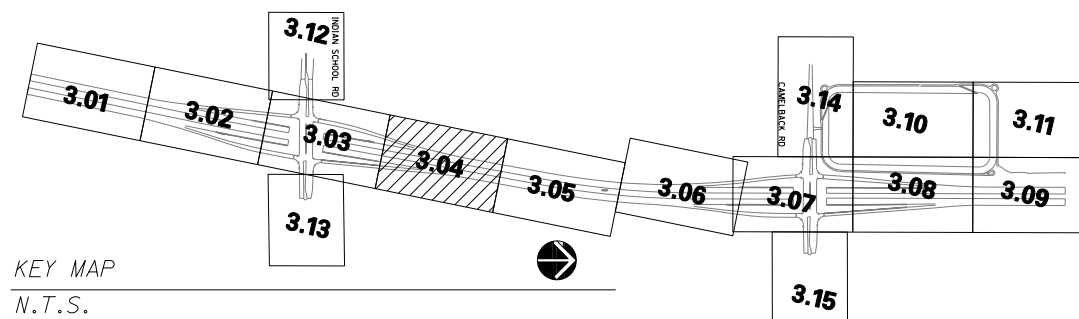


KEY MAP
N.T.S.

DESIGN	CDW	NAME	DATE	ARIZONA DEPARTMENT OF TRANSPORTATION INTERMODAL TRANSPORTATION DIVISION ROADSIDE DEVELOPMENT SECTION	STAGE IV 95% PRELIMINARY NOT FOR CONSTRUCTION OR RECORDING
DRAWN	DWM		01/14		
CHECKED	MWC		01/14		
LOGAN SIMPSON DESIGN INC				303L LANDSCAPE MAINTENANCE EXHIBIT STA. 447+50 TO STA. 460+00	
ROUTE	SR 303L	LOCATION	THOMAS ROAD TO CAMELBACK ROAD		
TRACS NO. H8504 OIC				000-303-A(221)T	DWG NO. IGA 3.04
				OF	

DATE- LOCATION- REVISIONS- SURVEY NO. DATE- LOCATION- REVISIONS- SURVEY NO.

MATCHLINE STA 460+00, SEE DWG IGA 3.04

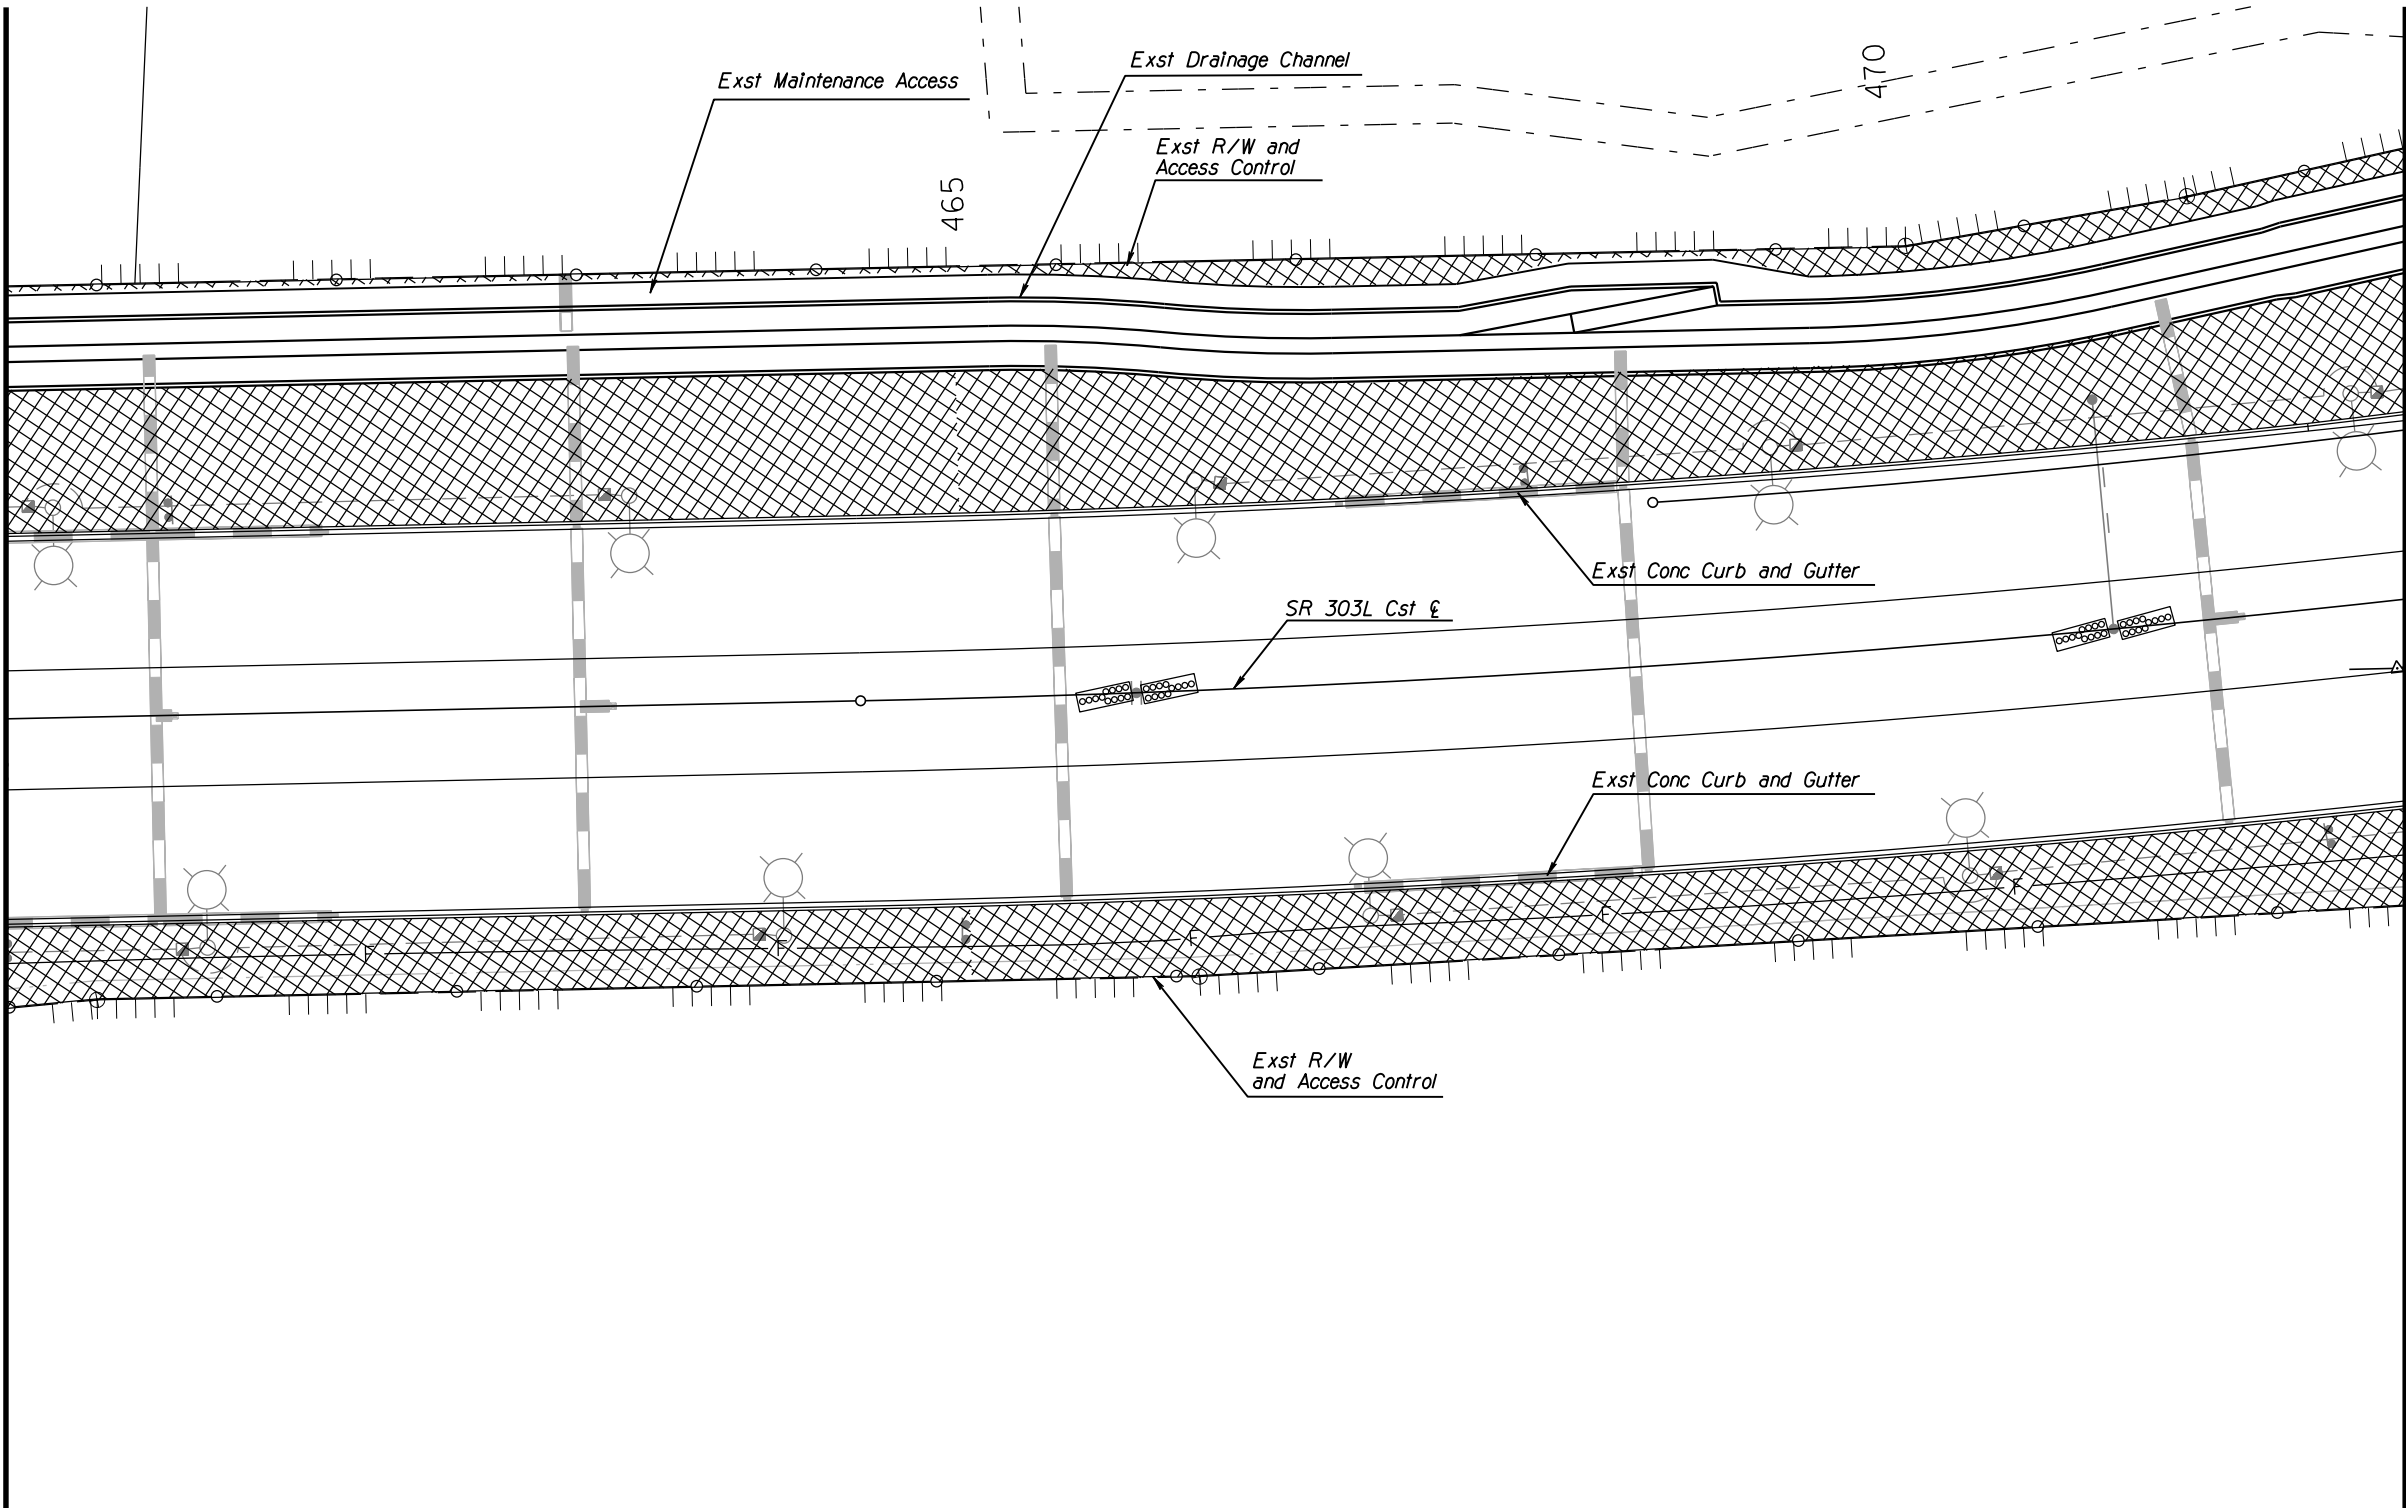

F.H.W.A. REGION	STATE	PROJECT NO.	SHEET NO.	TOTAL SHEETS	AS BUILT
9	ARIZ.	303-A(221)T	5	15	

303 MA 105

MAINTENANCE EXHIBIT LEGEND	
SYM	DESC
	ADOT Maintenance
	City of Goodyear Maintenance

MATCHLINE STA 472+50, SEE DWG IGA 3.06

NAME		DATE
DESIGN	CDW	01/14
DRAWN	DWM	01/14
CHECKED	MWC	01/14

ARIZONA DEPARTMENT OF TRANSPORTATION
INTERMODAL TRANSPORTATION DIVISION
ROADSIDE DEVELOPMENT SECTION

303L
LANDSCAPE MAINTENANCE EXHIBIT
STA. 460+00 TO STA. 472+50

LOGAN SIMPSON DESIGN INC

ROUTE SR 303L LOCATION THOMAS ROAD TO CAMELBACK ROAD


TRACS NO. H8504 OIC

000-303-A(221)T

STAGE IV
95%
PRELIMINARY
NOT FOR
CONSTRUCTION
OR RECORDING

DWG NO. IGA 3.05



OF

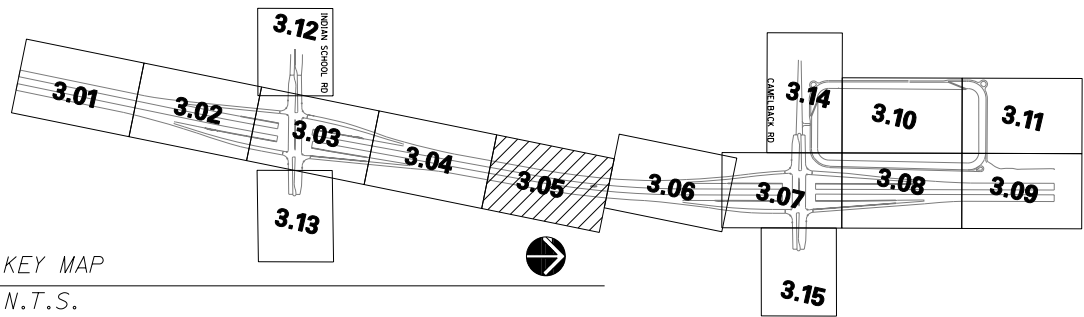

KEY MAP
N.T.S.

DATE- LOCATION- REVISIONS- SURVEY NO. DATE- LOCATION- REVISIONS- SURVEY NO.


MATCHLINE STA 472+50, SEE DWG IGA 3.05

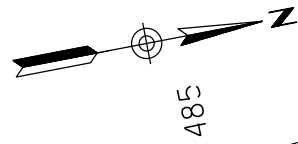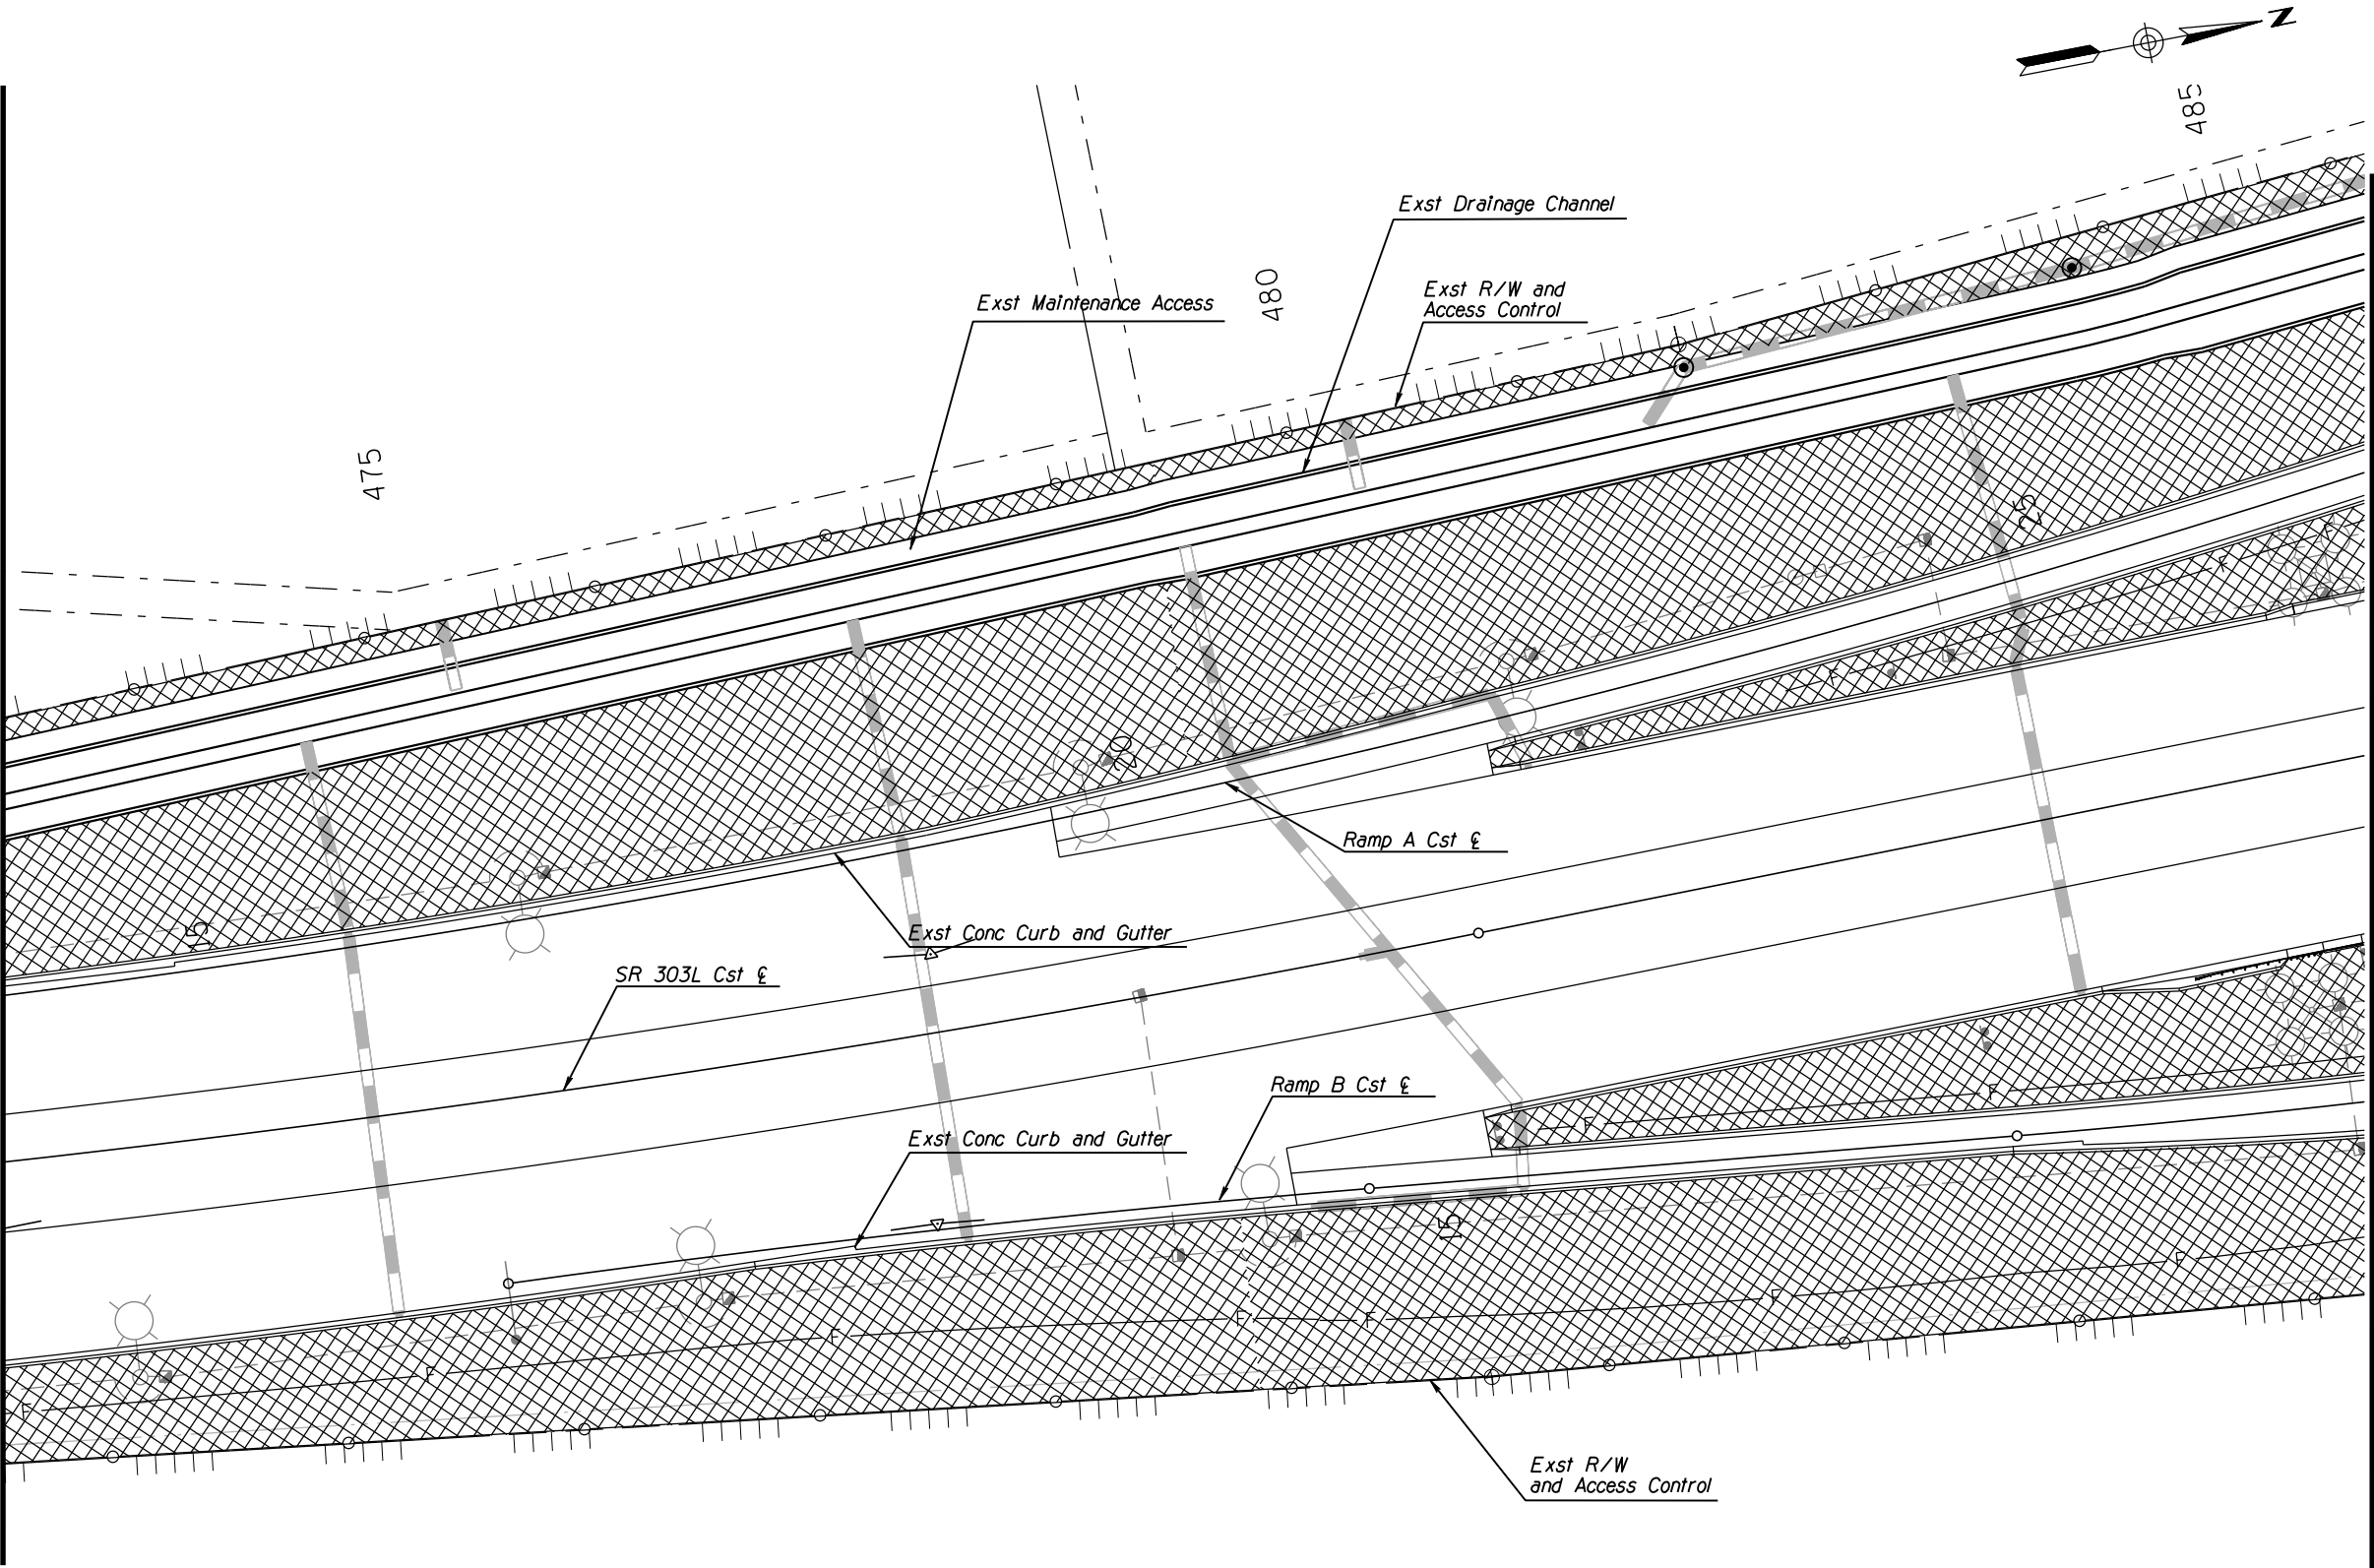

F.H.W.A. REGION	STATE	PROJECT NO.	SHEET NO.	TOTAL SHEETS	AS BUILT
9	ARIZ.	303-A(221)T	6	15	
303 MA 105					


MAINTENANCE EXHIBIT LEGEND	
SYM	DESC
	ADOT Maintenance
	City of Goodyear Maintenance

MATCHLINE STA 485+25, SEE DWG IGA 3.07

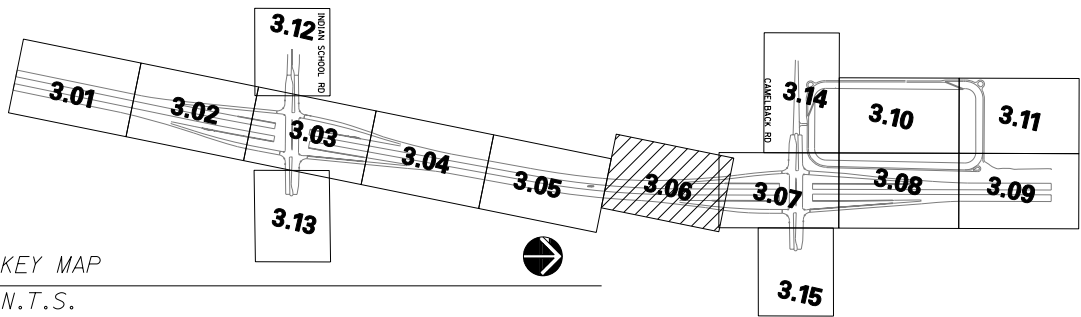


KEY MAP
N.T.S.

		NAME	DATE	ARIZONA DEPARTMENT OF TRANSPORTATION INTERMODAL TRANSPORTATION DIVISION ROADSIDE DEVELOPMENT SECTION 303L LANDSCAPE MAINTENANCE EXHIBIT STA. 472+50 TO STA. 485+25	STAGE IV 95% PRELIMINARY NOT FOR CONSTRUCTION OR RECORDING DWG NO. IGA 3.06 ___ OF ___
DESIGN		CDW	01/14		
DRAWN		DWM	01/14		
CHECKED		MWC	01/14		
		LOGAN SIMPSON DESIGN INC			
ROUTE SR 303L		LOCATION THOMAS ROAD TO CAMELBACK ROAD			
TRACS NO. H8504 OIC			000-303-A(221)T		

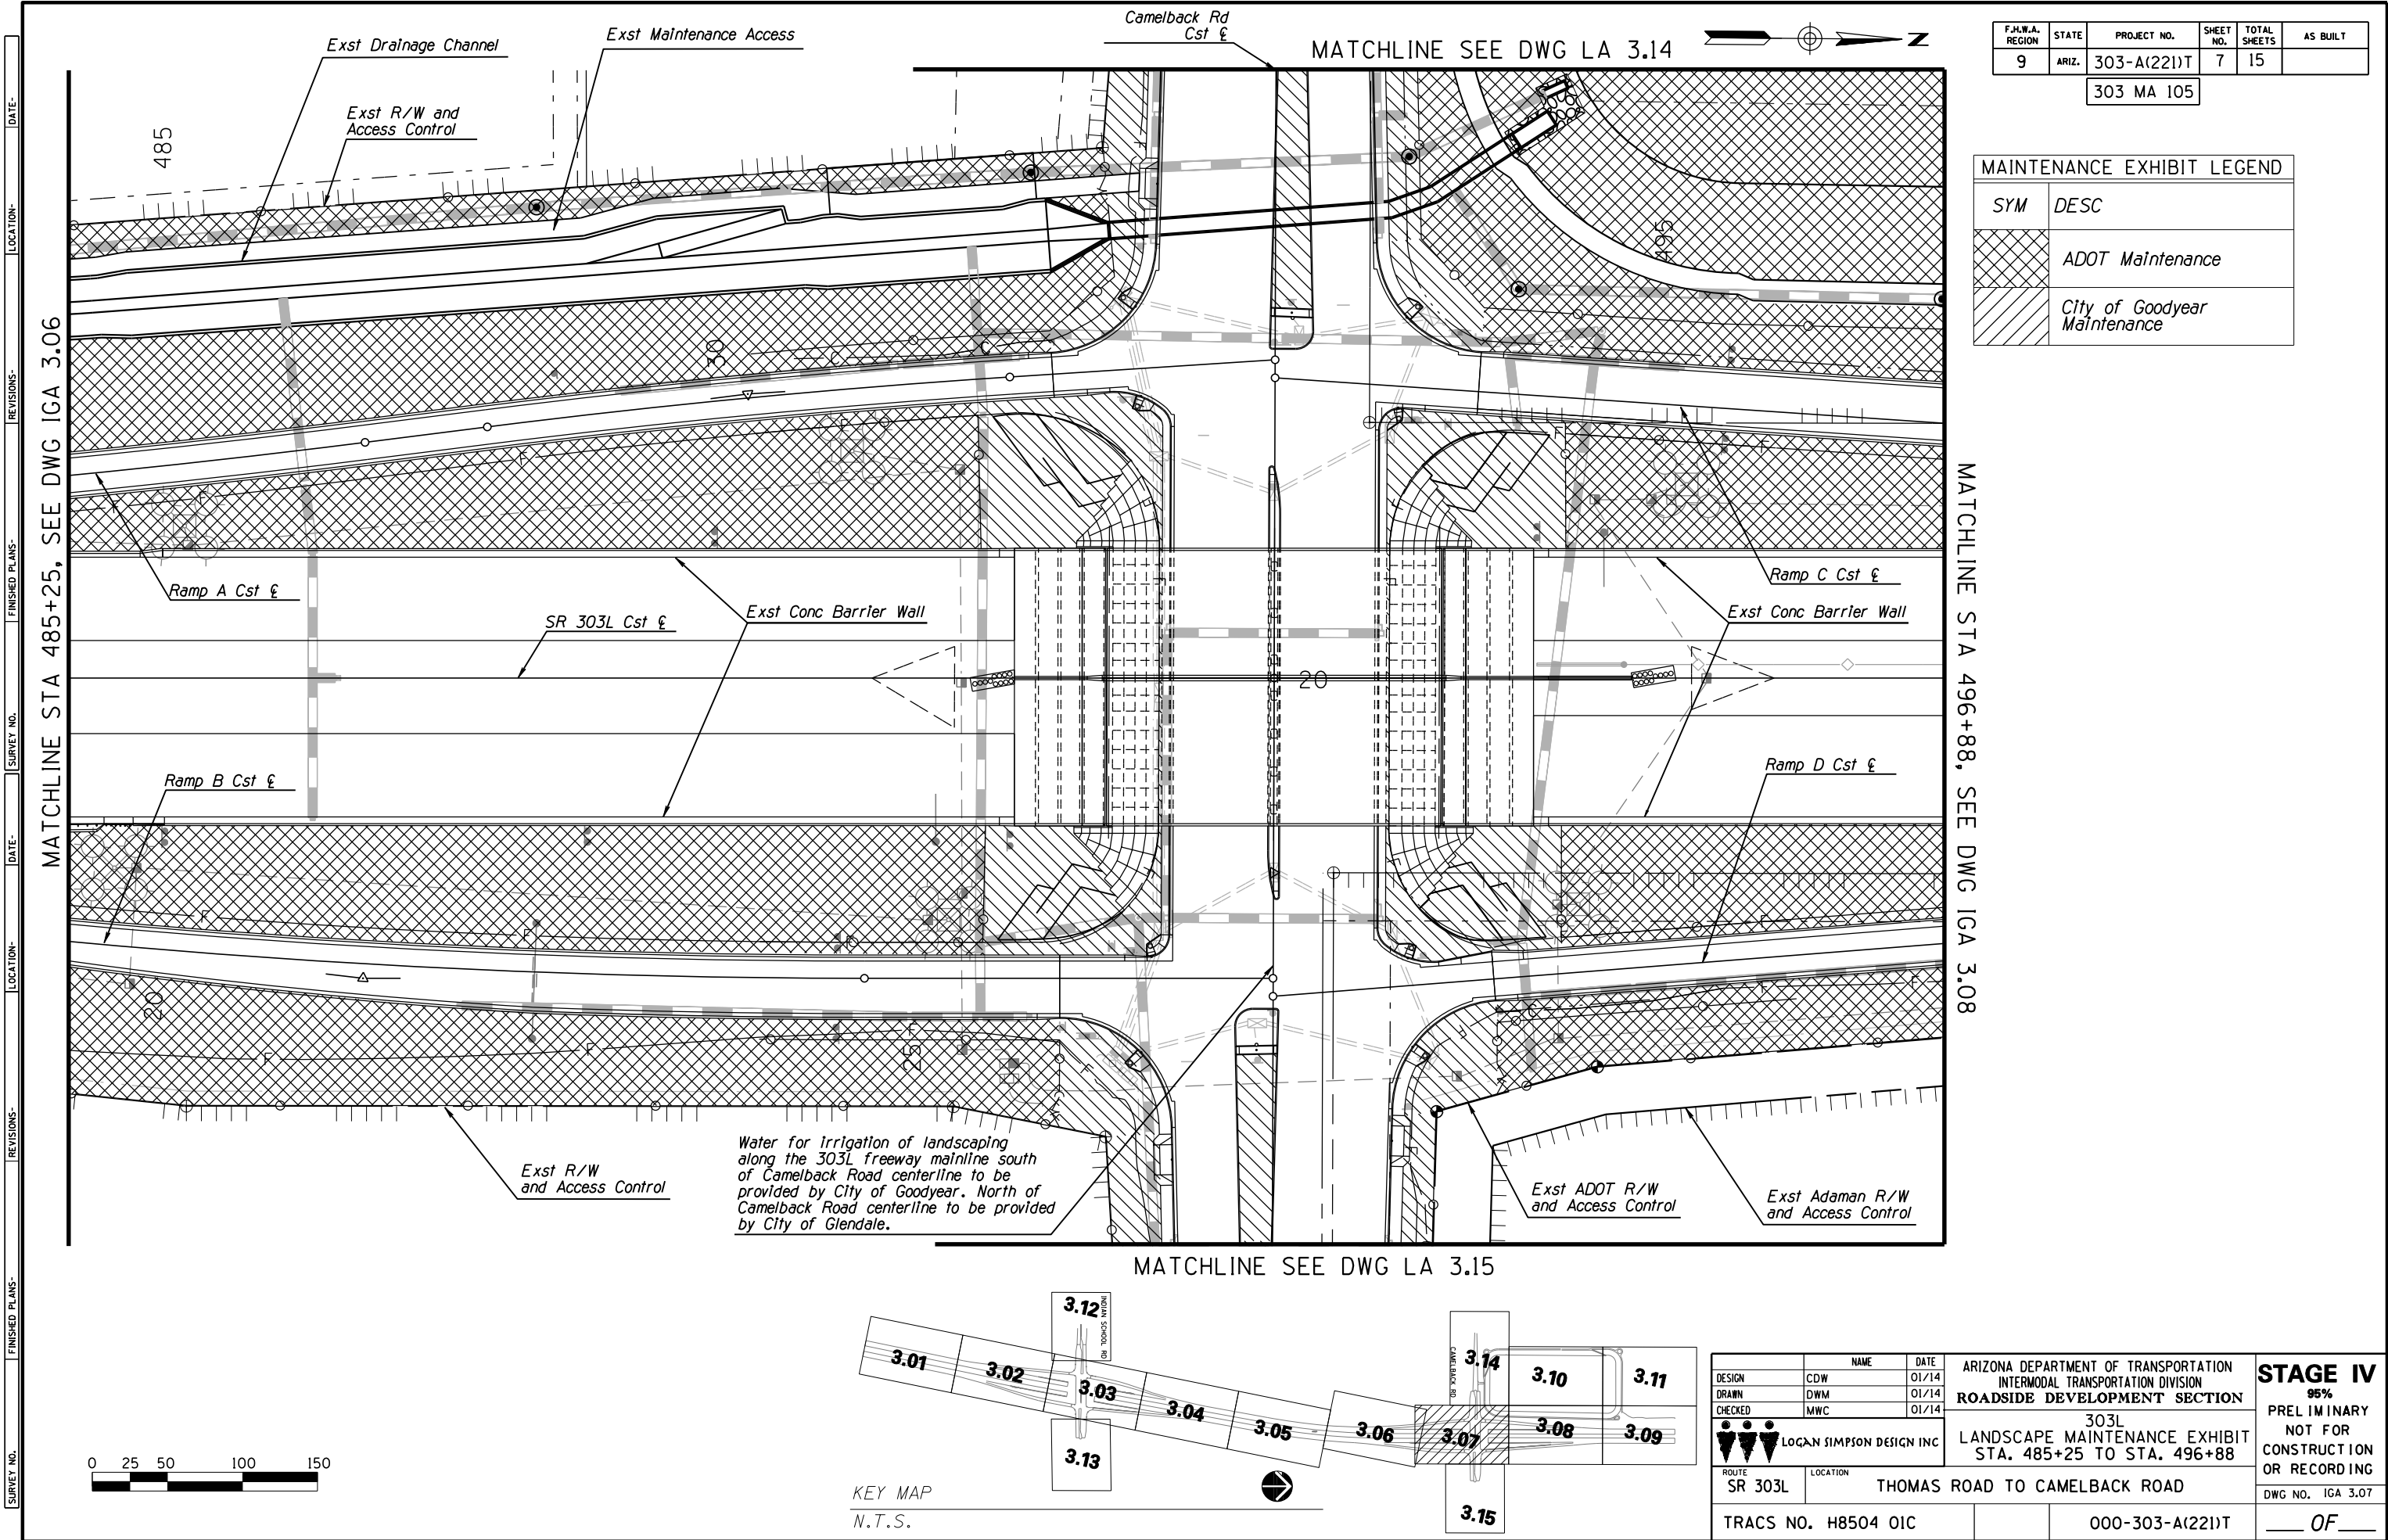

F.H.W.A. REGION	STATE	PROJECT NO.	SHEET NO.	TOTAL SHEETS	AS BUILT
9	ARIZ.	303-A(221)T	7	15	
303 MA 105					

MAINTENANCE EXHIBIT LEGEND	
SYM	DESC
	ADOT Maintenance
	City of Goodyear Maintenance

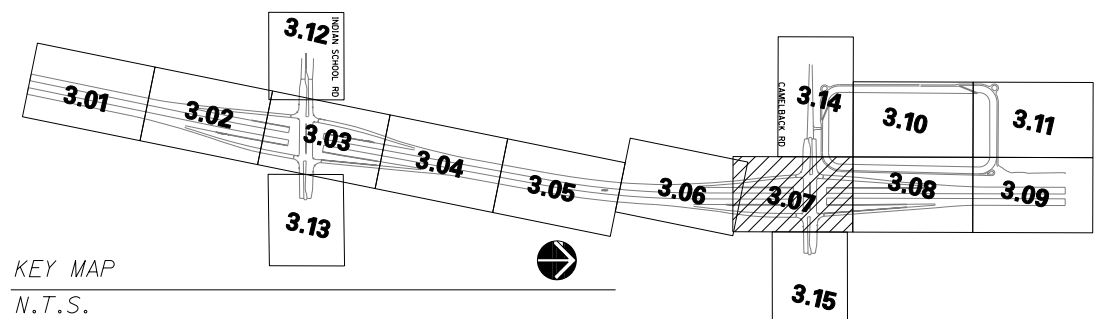

		NAME	DATE	ARIZONA DEPARTMENT OF TRANSPORTATION INTERMODAL TRANSPORTATION DIVISION ROADSIDE DEVELOPMENT SECTION 303L LANDSCAPE MAINTENANCE EXHIBIT STA. 485+25 TO STA. 496+88	STAGE IV 95% PRELIMINARY NOT FOR CONSTRUCTION OR RECORDING DWG NO. IGA 3.07 ___ OF ___
DESIGN		CDW	01/14		
DRAWN		DWM	01/14		
CHECKED		MWC	01/14		
 LOGAN SIMPSON DESIGN INC					
ROUTE SR 303L		LOCATION THOMAS ROAD TO CAMELBACK ROAD			
TRACS NO. H8504 OIC				000-303-A(22)T	

DATE- LOCATION- REVISIONS- FINISHED PLANS- SURVEY NO. DATE- LOCATION- REVISIONS- FINISHED PLANS- SURVEY NO.

MATCHLINE SEE DWG LA 3.10





F.H.W.A. REGION	STATE	PROJECT NO.	SHEET NO.	TOTAL SHEETS	AS BUILT
9	ARIZ.	303-A(221)T	8	15	
303 MA 105					

MAINTENANCE EXHIBIT LEGEND	
SYM	DESC
	ADOT Maintenance
	City of Goodyear Maintenance

MATCHLINE STA 496+88, SEE DWG IGA 3.07


MATCHLINE STA 509+38, SEE DWG IGA 3.09

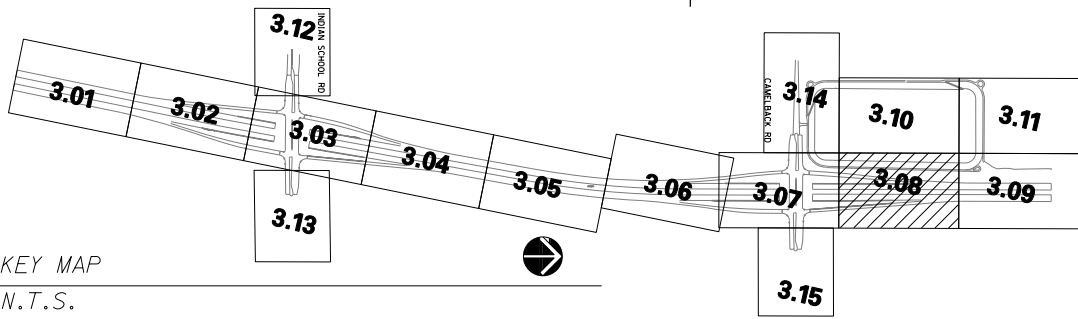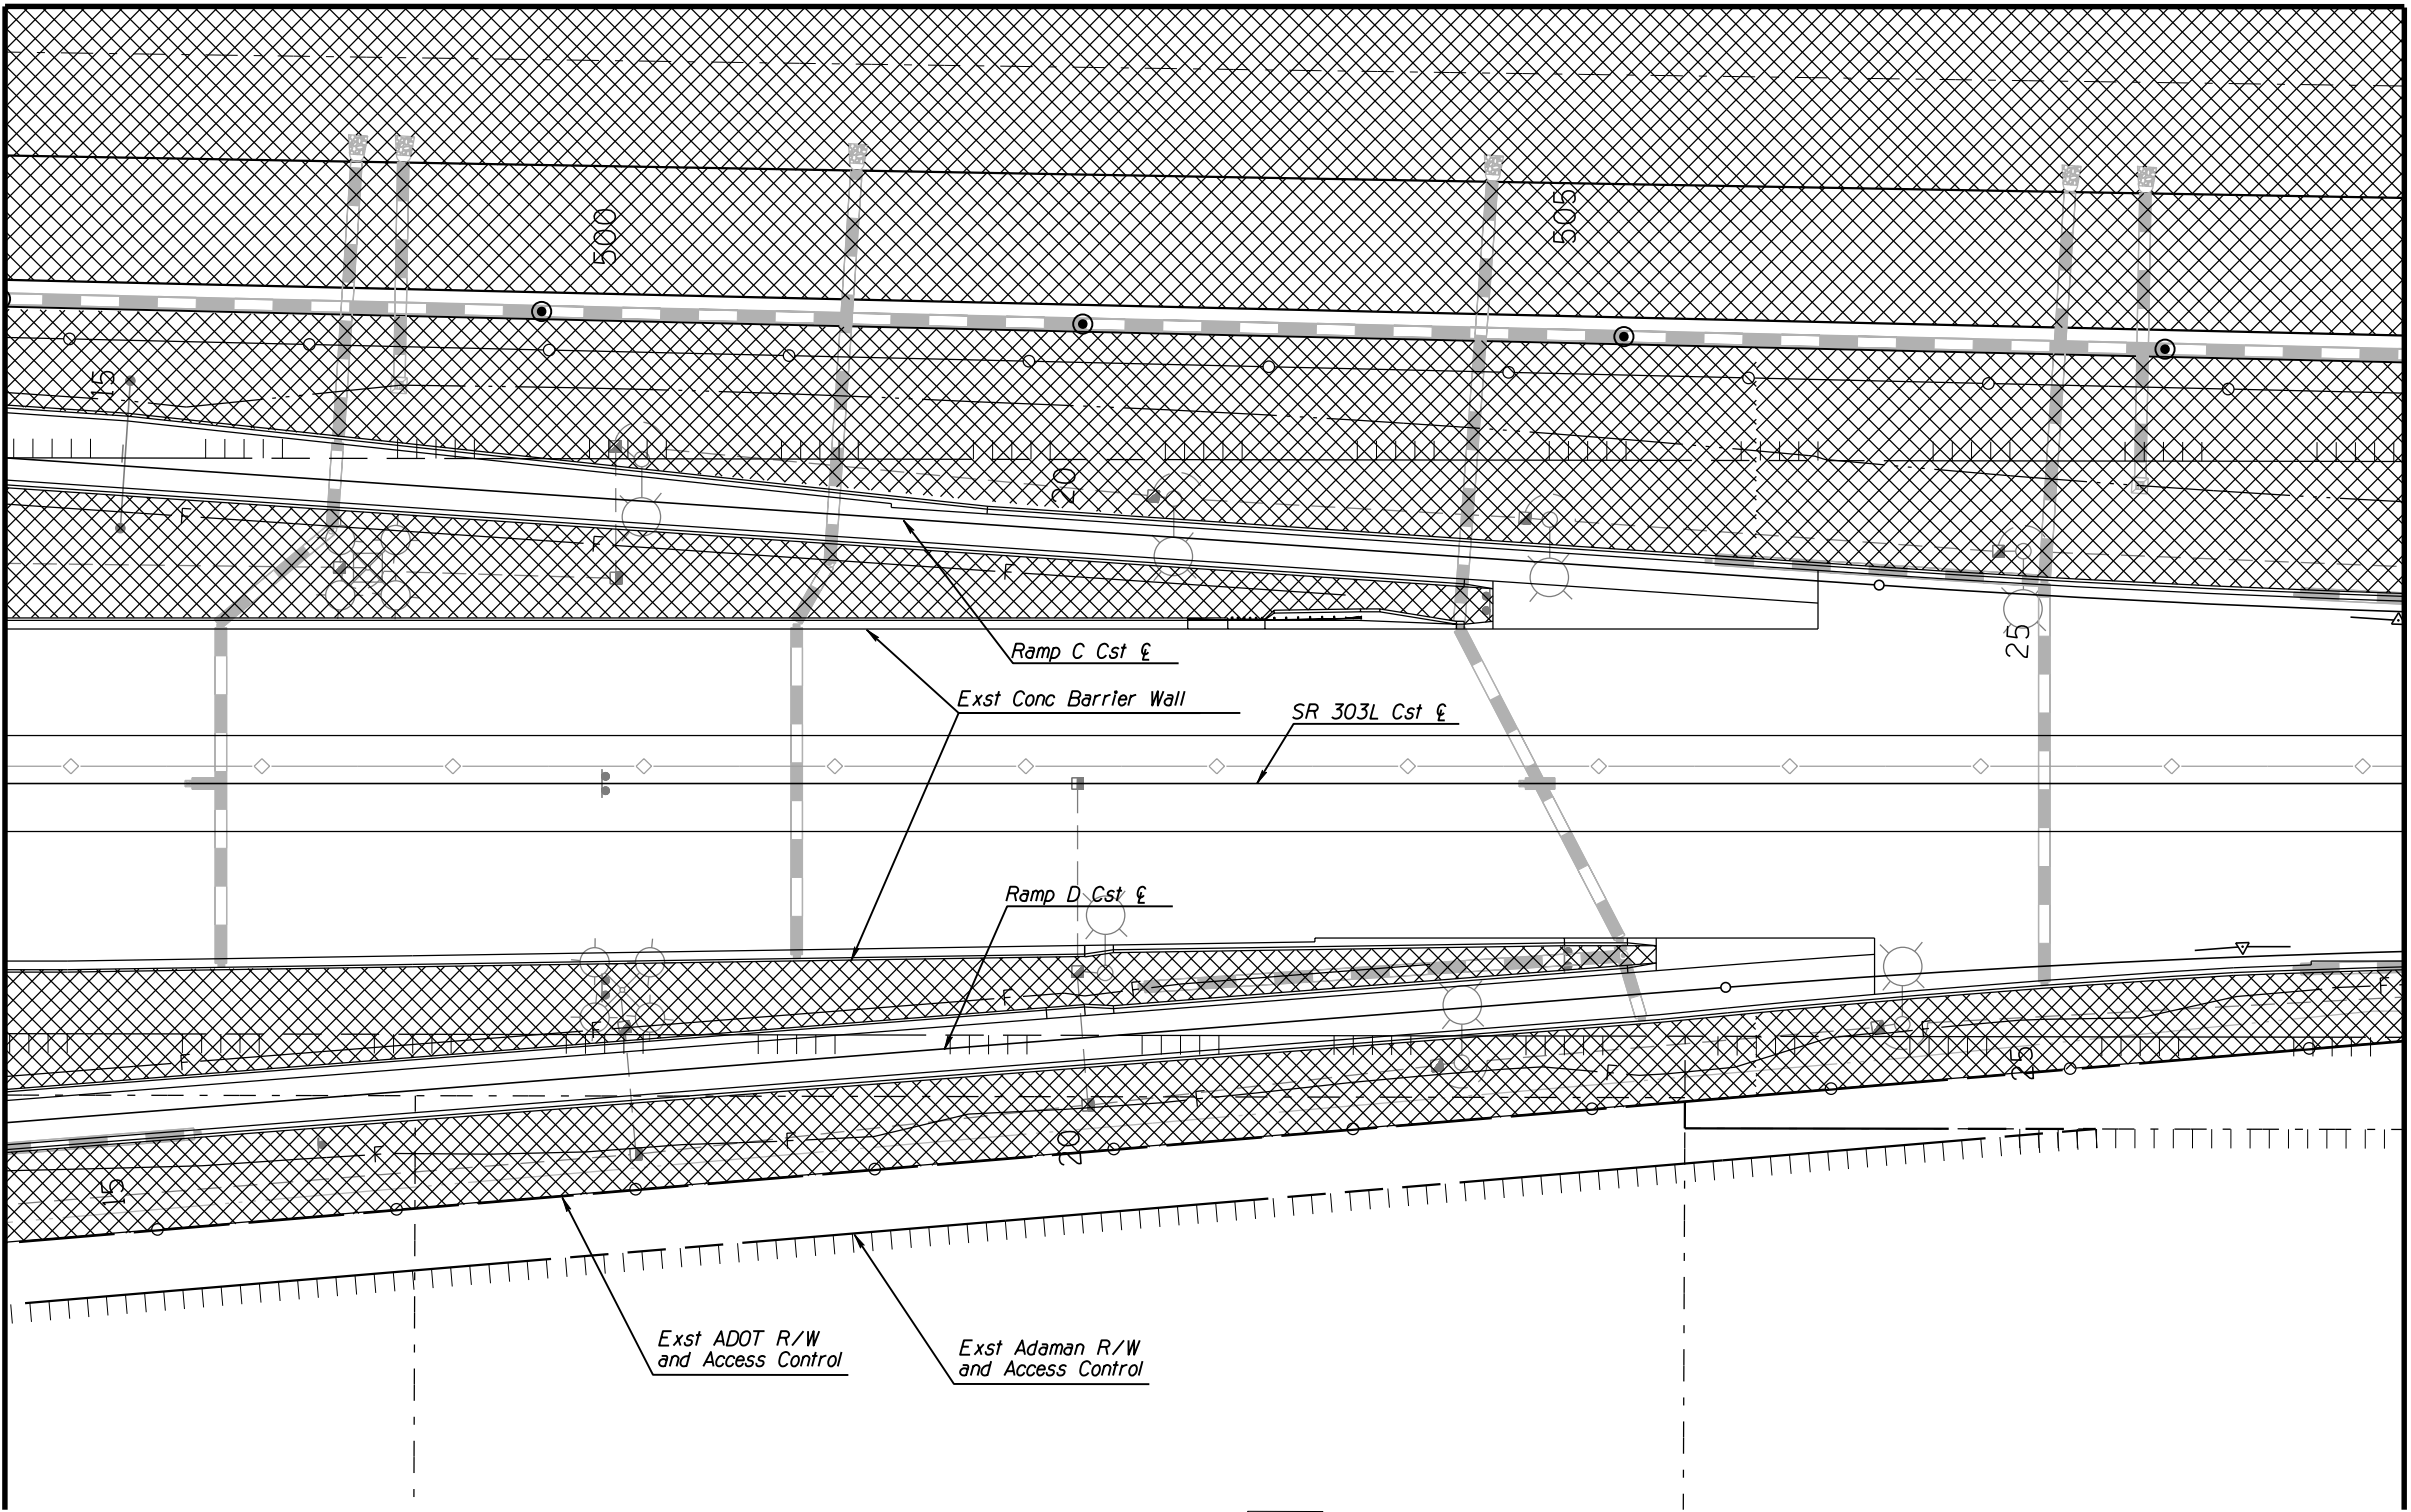

KEY MAP
N.T.S.

		NAME	DATE	ARIZONA DEPARTMENT OF TRANSPORTATION INTERMODAL TRANSPORTATION DIVISION ROADSIDE DEVELOPMENT SECTION 303L LANDSCAPE MAINTENANCE EXHIBIT STA. 496+88 TO STA. 509+38	STAGE IV 95% PRELIMINARY NOT FOR CONSTRUCTION OR RECORDING DWG NO. IGA 3.08 ___ <i>OF</i> ___
DESIGN		CDW	01/14		
DRAWN		DWM	01/14		
CHECKED		MWC	01/14		
		LOGAN SIMPSON DESIGN INC			
ROUTE		LOCATION			
SR 303L		THOMAS ROAD TO CAMELBACK ROAD			
TRACS NO. H8504 OIC				000-303-A(221)T	


DATE- LOCATION- REVISIONS- FINISHED PLANS- SURVEY NO. DATE- LOCATION- REVISIONS- FINISHED PLANS- SURVEY NO.

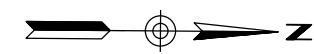


F.H.W.A. REGION	STATE	PROJECT NO.	SHEET NO.	TOTAL SHEETS	AS BUILT
9	ARIZ.	303-A(221)T	9	15	
303 MA 105					

MAINTENANCE EXHIBIT LEGEND	
SYM	DESC
	ADOT Maintenance
	City of Goodyear Maintenance

MATCHLINE SEE DWG LA 3.11

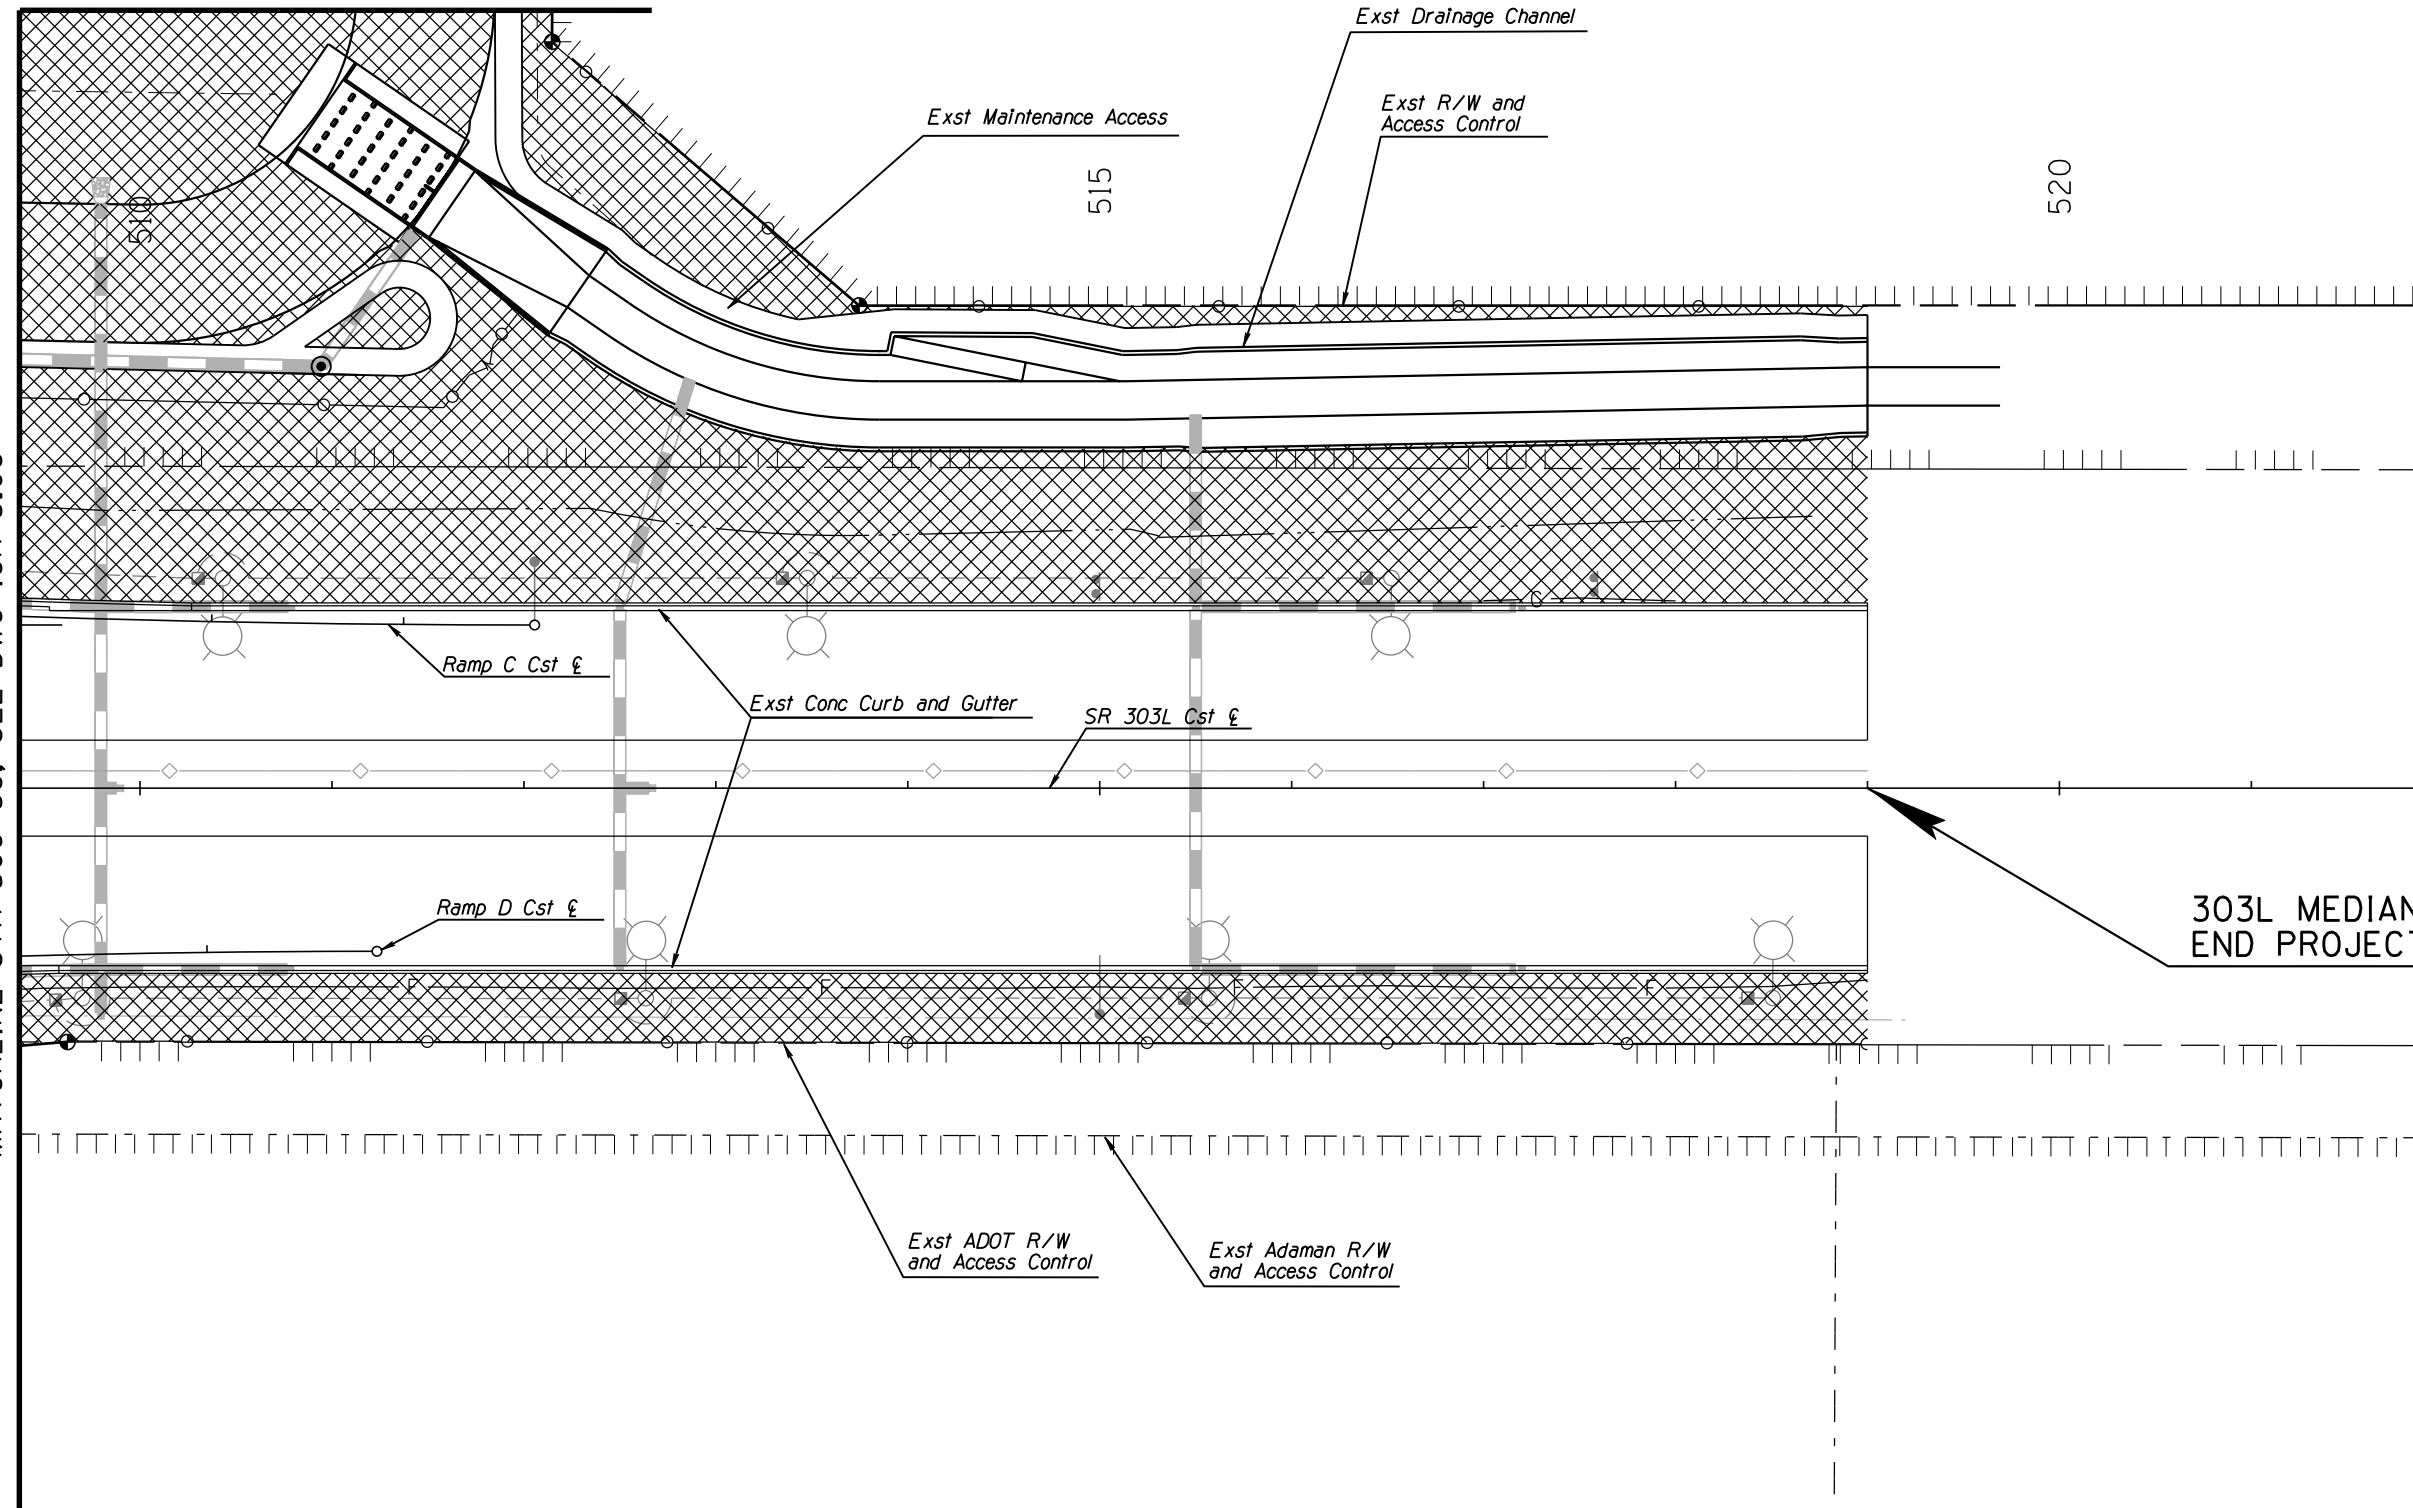

303L MEDIAN CST & STA 519+00
END PROJECT 000-303-A(221)T

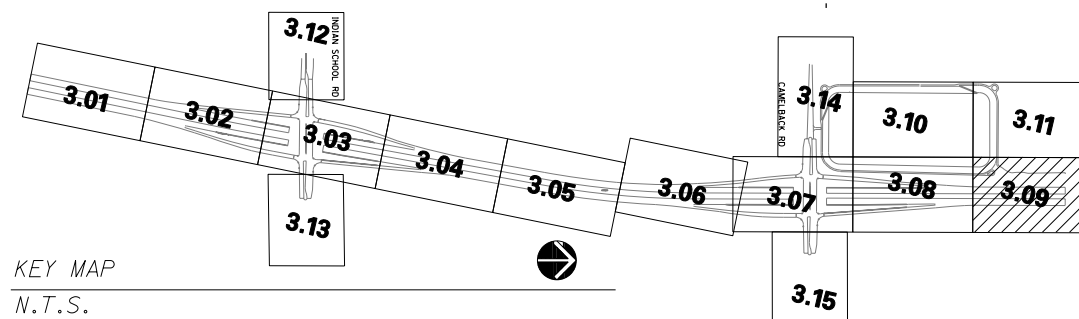

KEY MAP
N.T.S.

		NAME	DATE	ARIZONA DEPARTMENT OF TRANSPORTATION INTERMODAL TRANSPORTATION DIVISION ROADSIDE DEVELOPMENT SECTION 303L LANDSCAPE MAINTENANCE EXHIBIT STA. 509+38 TO STA. 519+00 SR 303L THOMAS ROAD TO CAMELBACK ROAD TRACS NO. H8504 OIC	STAGE IV 95% PRELIMINARY NOT FOR CONSTRUCTION OR RECORDING DWG NO. IGA 3.09 ___ OF ___
DESIGN		CDW	01/14		
DRAWN		DWM	01/14		
CHECKED		MWC	01/14		
 LOGAN SIMPSON DESIGN INC					
ROUTE	LOCATION				
SR 303L		THOMAS ROAD TO CAMELBACK ROAD			
				000-303-A(22)T	

DATE- LOCATION- REVISIONS- SURVEY NO. DATE- LOCATION- REVISIONS- SURVEY NO.

MATCHLINE SEE DWG IGA 3.14



F.H.W.A. REGION	STATE	PROJECT NO.	SHEET NO.	TOTAL SHEETS	AS BUILT
9	ARIZ.	303-A(221)T	10	15	

303 MA 105

SYM	DESC
	ADOT Maintenance
	City of Goodyear Maintenance

MATCHLINE SEE DWG IGA 3.11

DESIGN	NAME	DATE
CDW		01/14
DWM		01/14
MWC		01/14

ARIZONA DEPARTMENT OF TRANSPORTATION
INTERMODAL TRANSPORTATION DIVISION
ROADSIDE DEVELOPMENT SECTION

303L
LANDSCAPE MAINTENANCE EXHIBIT
CAMELBACK RD BASIN

LOGAN SIMPSON DESIGN INC

ROUTE SR 303L LOCATION THOMAS ROAD TO CAMELBACK ROAD


TRACS NO. H8504 OIC

000-303-A(221)T


STAGE IV
95%
PRELIMINARY
NOT FOR
CONSTRUCTION
OR RECORDING

DWG NO. IGA 3.10

___ OF ___

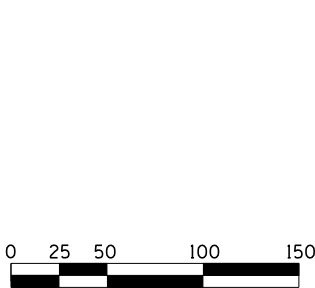

MATCHLINE SEE DWG IGA 3.08

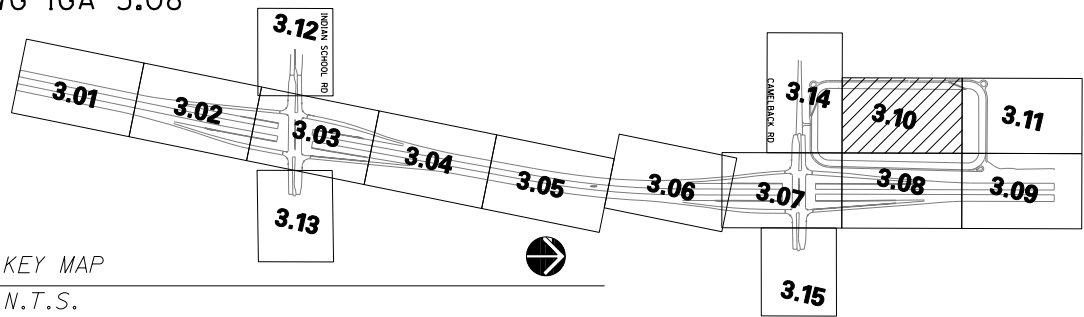

KEY MAP
N.T.S.

SURVEY NO. LOCATION DATE FINISHED PLANS REVISIONS SURVEY NO. LOCATION DATE FINISHED PLANS REVISIONS SURVEY NO. LOCATION DATE FINISHED PLANS REVISIONS




F.H.W.A. REGION	STATE	PROJECT NO.	SHEET NO.	TOTAL SHEETS	AS BUILT
9	ARIZ.	303-A(221)T	11	15	

303 MA 105

MAINTENANCE EXHIBIT LEGEND

SYM	DESC
	ADOT Maintenance
	City of Goodyear Maintenance


MATCHLINE SEE DWG IGA 3.10

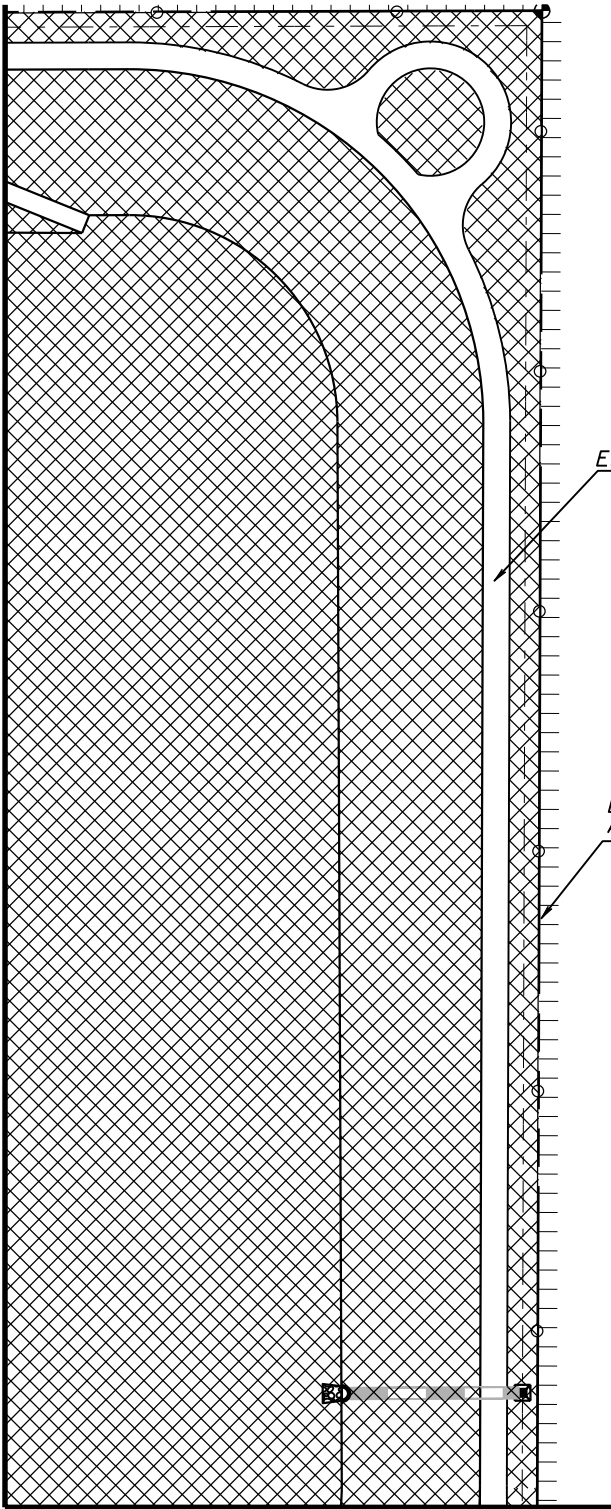

Exst Maintenance Access

Exst R/W and Access Control

MATCHLINE SEE DWG IGA 3.09

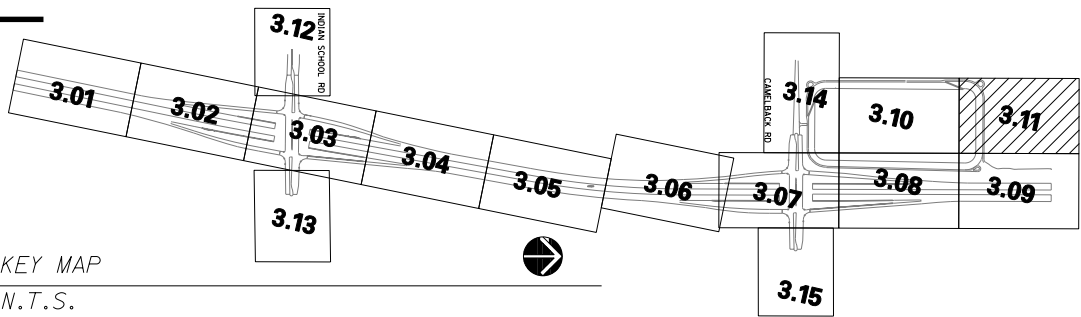

KEY MAP
N.T.S.

DESIGN	NAME	DATE	ARIZONA DEPARTMENT OF TRANSPORTATION INTERMODAL TRANSPORTATION DIVISION ROADSIDE DEVELOPMENT SECTION	STAGE IV 95% PRELIMINARY NOT FOR CONSTRUCTION OR RECORDING
DRAWN	CDW	01/14		
CHECKED	DWM	01/14		
	MWC	01/14		
ROUTE	LOCATION		303L LANDSCAPE MAINTENANCE EXHIBIT CAMELBACK RD BASIN	DWG NO. IGA 3.11
SR 303L	THOMAS ROAD TO CAMELBACK ROAD			
TRACS NO. H8504 OIC			000-303-A(221)T	OF



DATE- LOCATION- REVISIONS- FINISHED PLANS- SURVEY NO. DATE- LOCATION- REVISIONS- FINISHED PLANS- SURVEY NO.

F.H.W.A. REGION	STATE	PROJECT NO.	SHEET NO.	TOTAL SHEETS	AS BUILT
9	ARIZ.	303-A(221)T	12	15	

303 MA 105

MAINTENANCE EXHIBIT LEGEND

SYM	DESC
	ADOT Maintenance
	City of Goodyear Maintenance

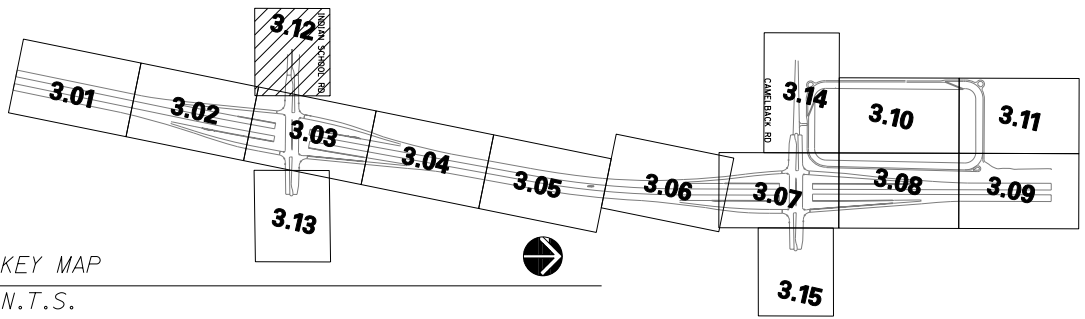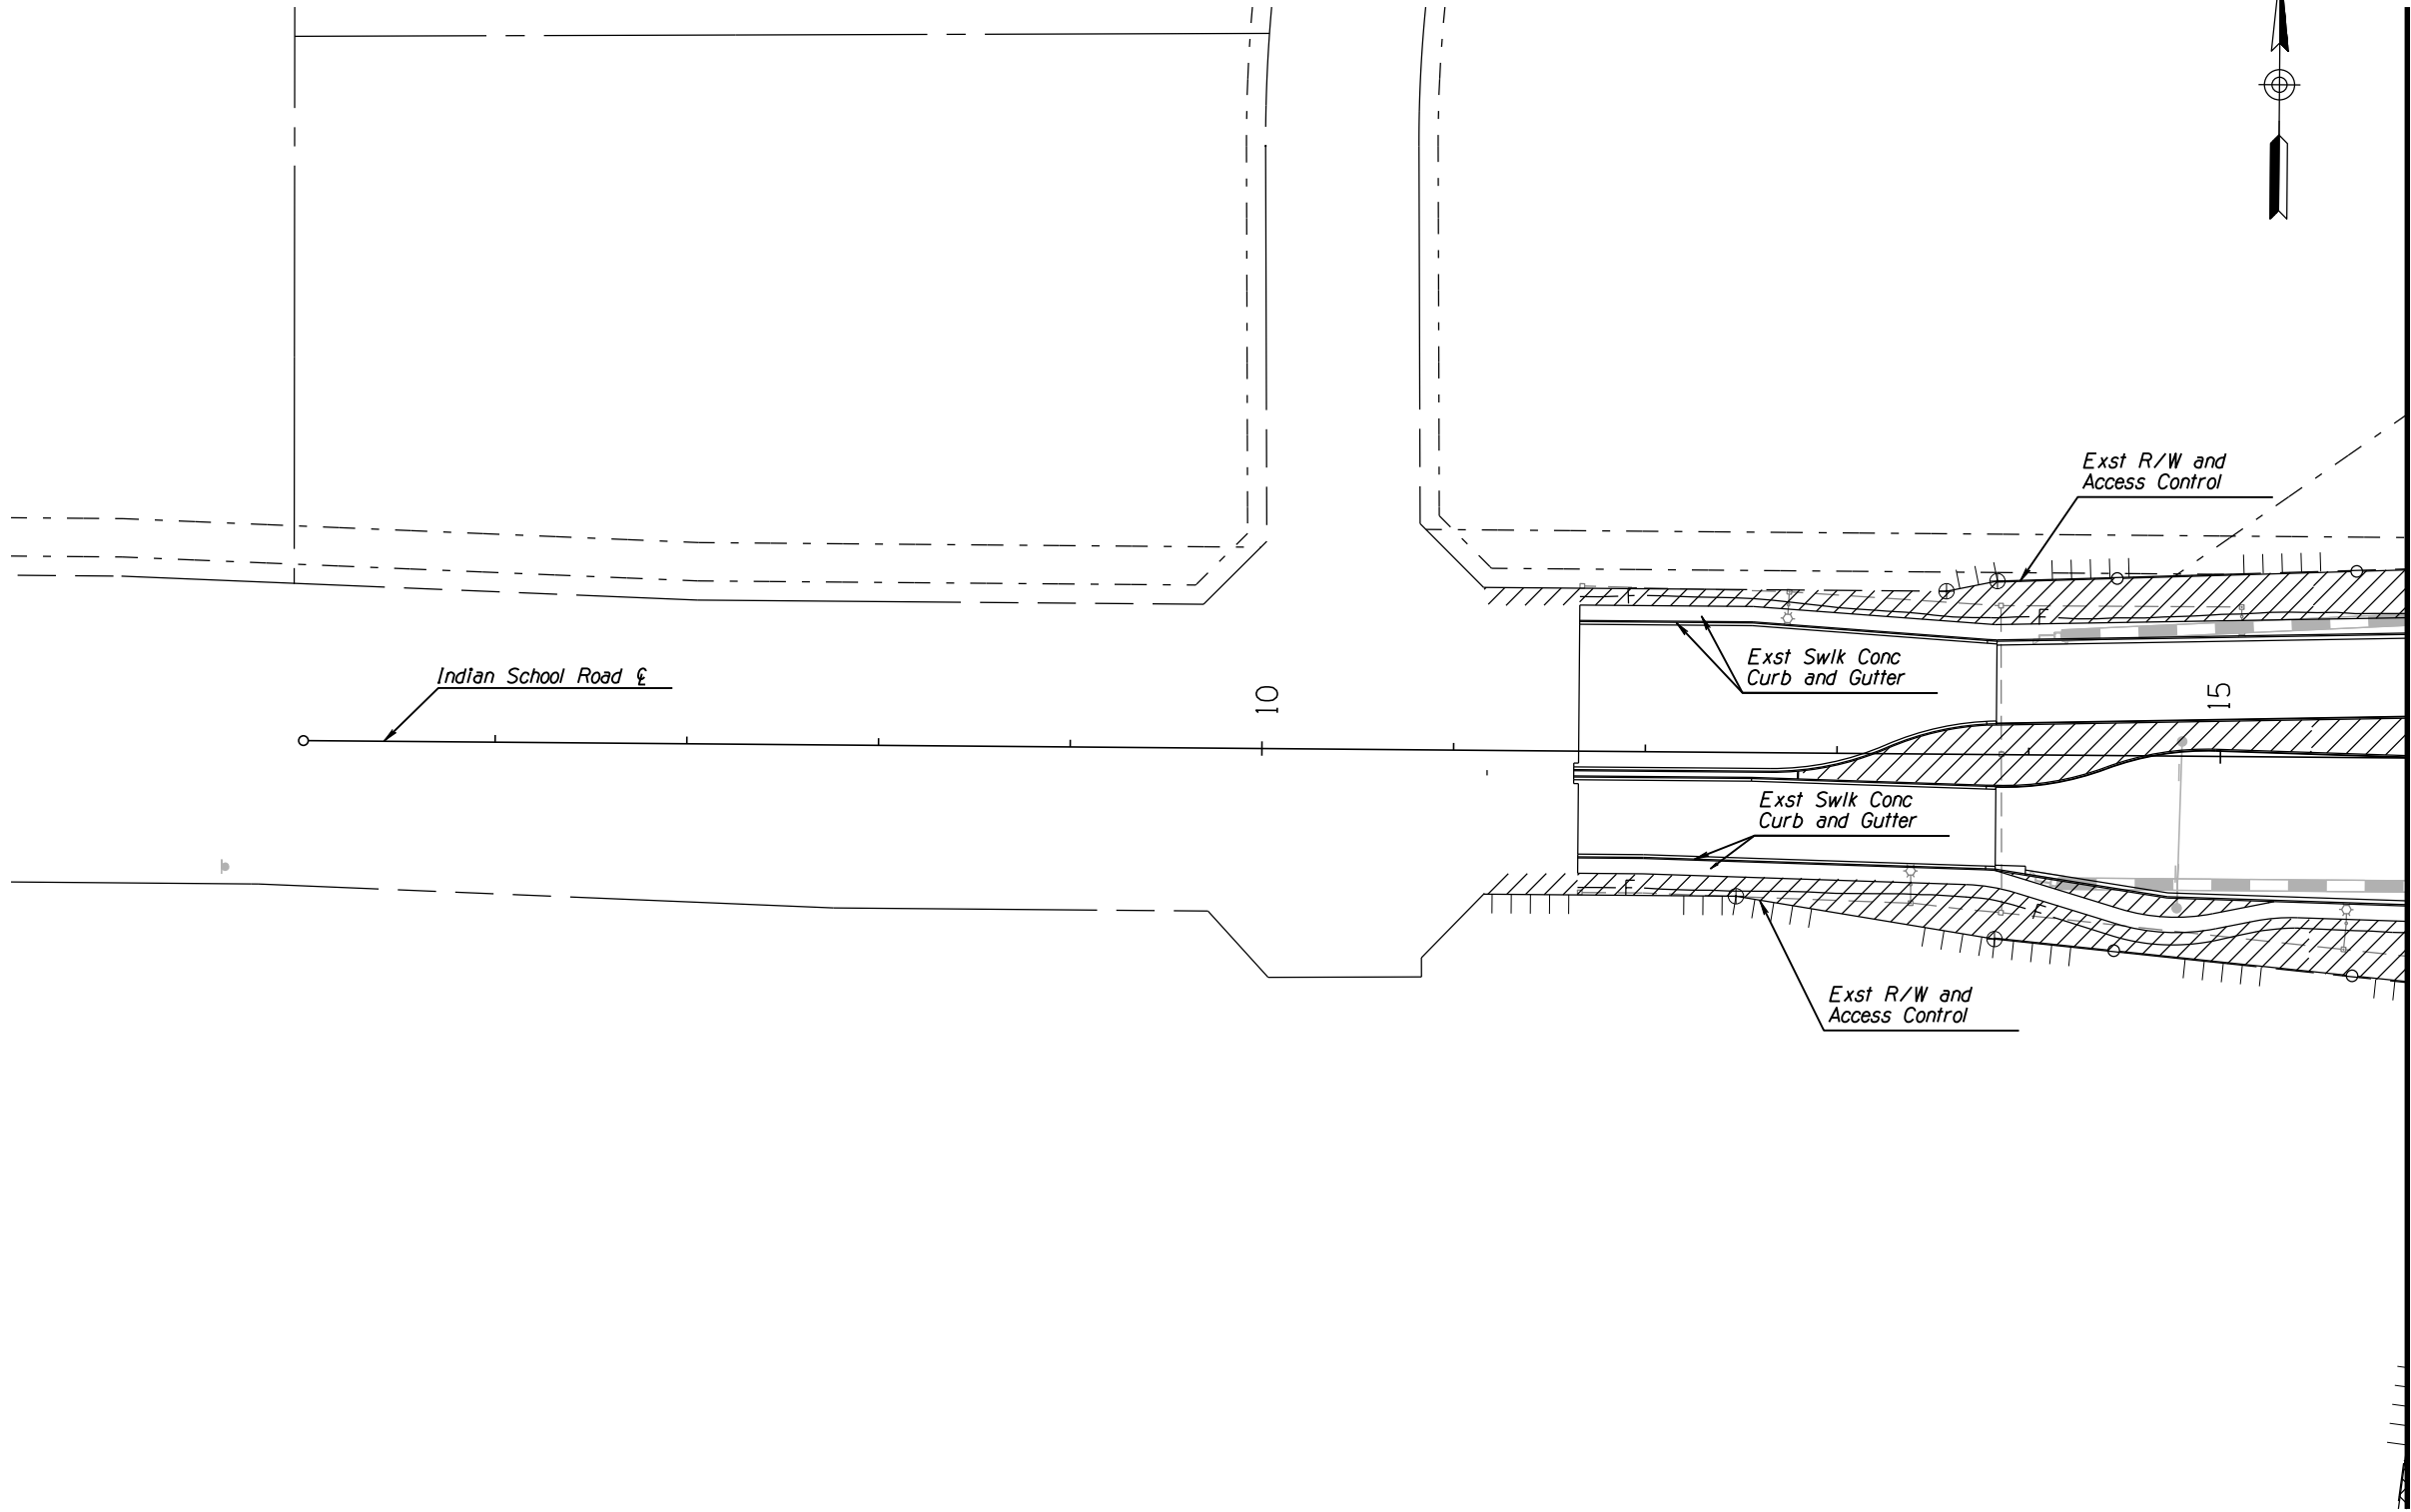

KEY MAP
N.T.S.

		NAME	DATE	ARIZONA DEPARTMENT OF TRANSPORTATION INTERMODAL TRANSPORTATION DIVISION ROADSIDE DEVELOPMENT SECTION 303L LANDSCAPE MAINTENANCE EXHIBIT INDIAN SCHOOL RD	STAGE IV 95% PRELIMINARY NOT FOR CONSTRUCTION OR RECORDING
DESIGN	CDW		01/14		
DRAWN	DWM		01/14		
CHECKED	MWC		01/14		
		LOGAN SIMPSON DESIGN INC		ROUTE SR 303L	LOCATION THOMAS ROAD TO CAMELBACK ROAD
TRACS NO. H8504 OIC		000-303-A(221)T			
				DWG NO. IGA 3.12	
				___ OF ___	

F.H.W.A. REGION	STATE	PROJECT NO.	SHEET NO.	TOTAL SHEETS	AS BUILT
9	ARIZ.	303-A(221)T	13	15	



303 MA 105

MAINTENANCE EXHIBIT LEGEND

SYM	DESC
	ADOT Maintenance
	City of Goodyear Maintenance



MATCHLINE SEE SHEET IGA 3.03

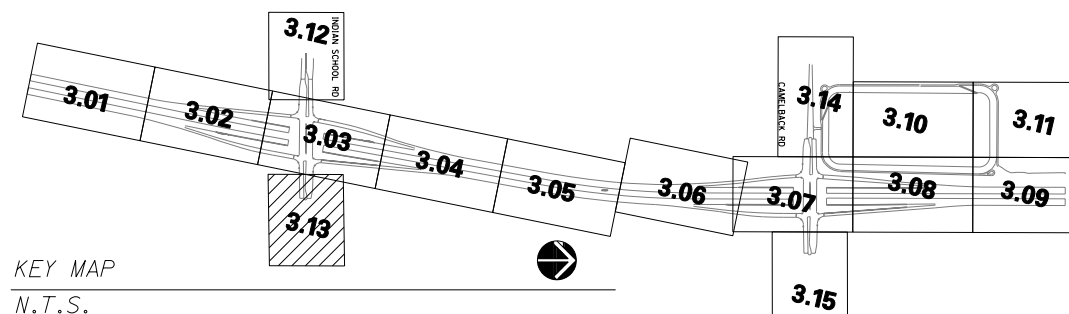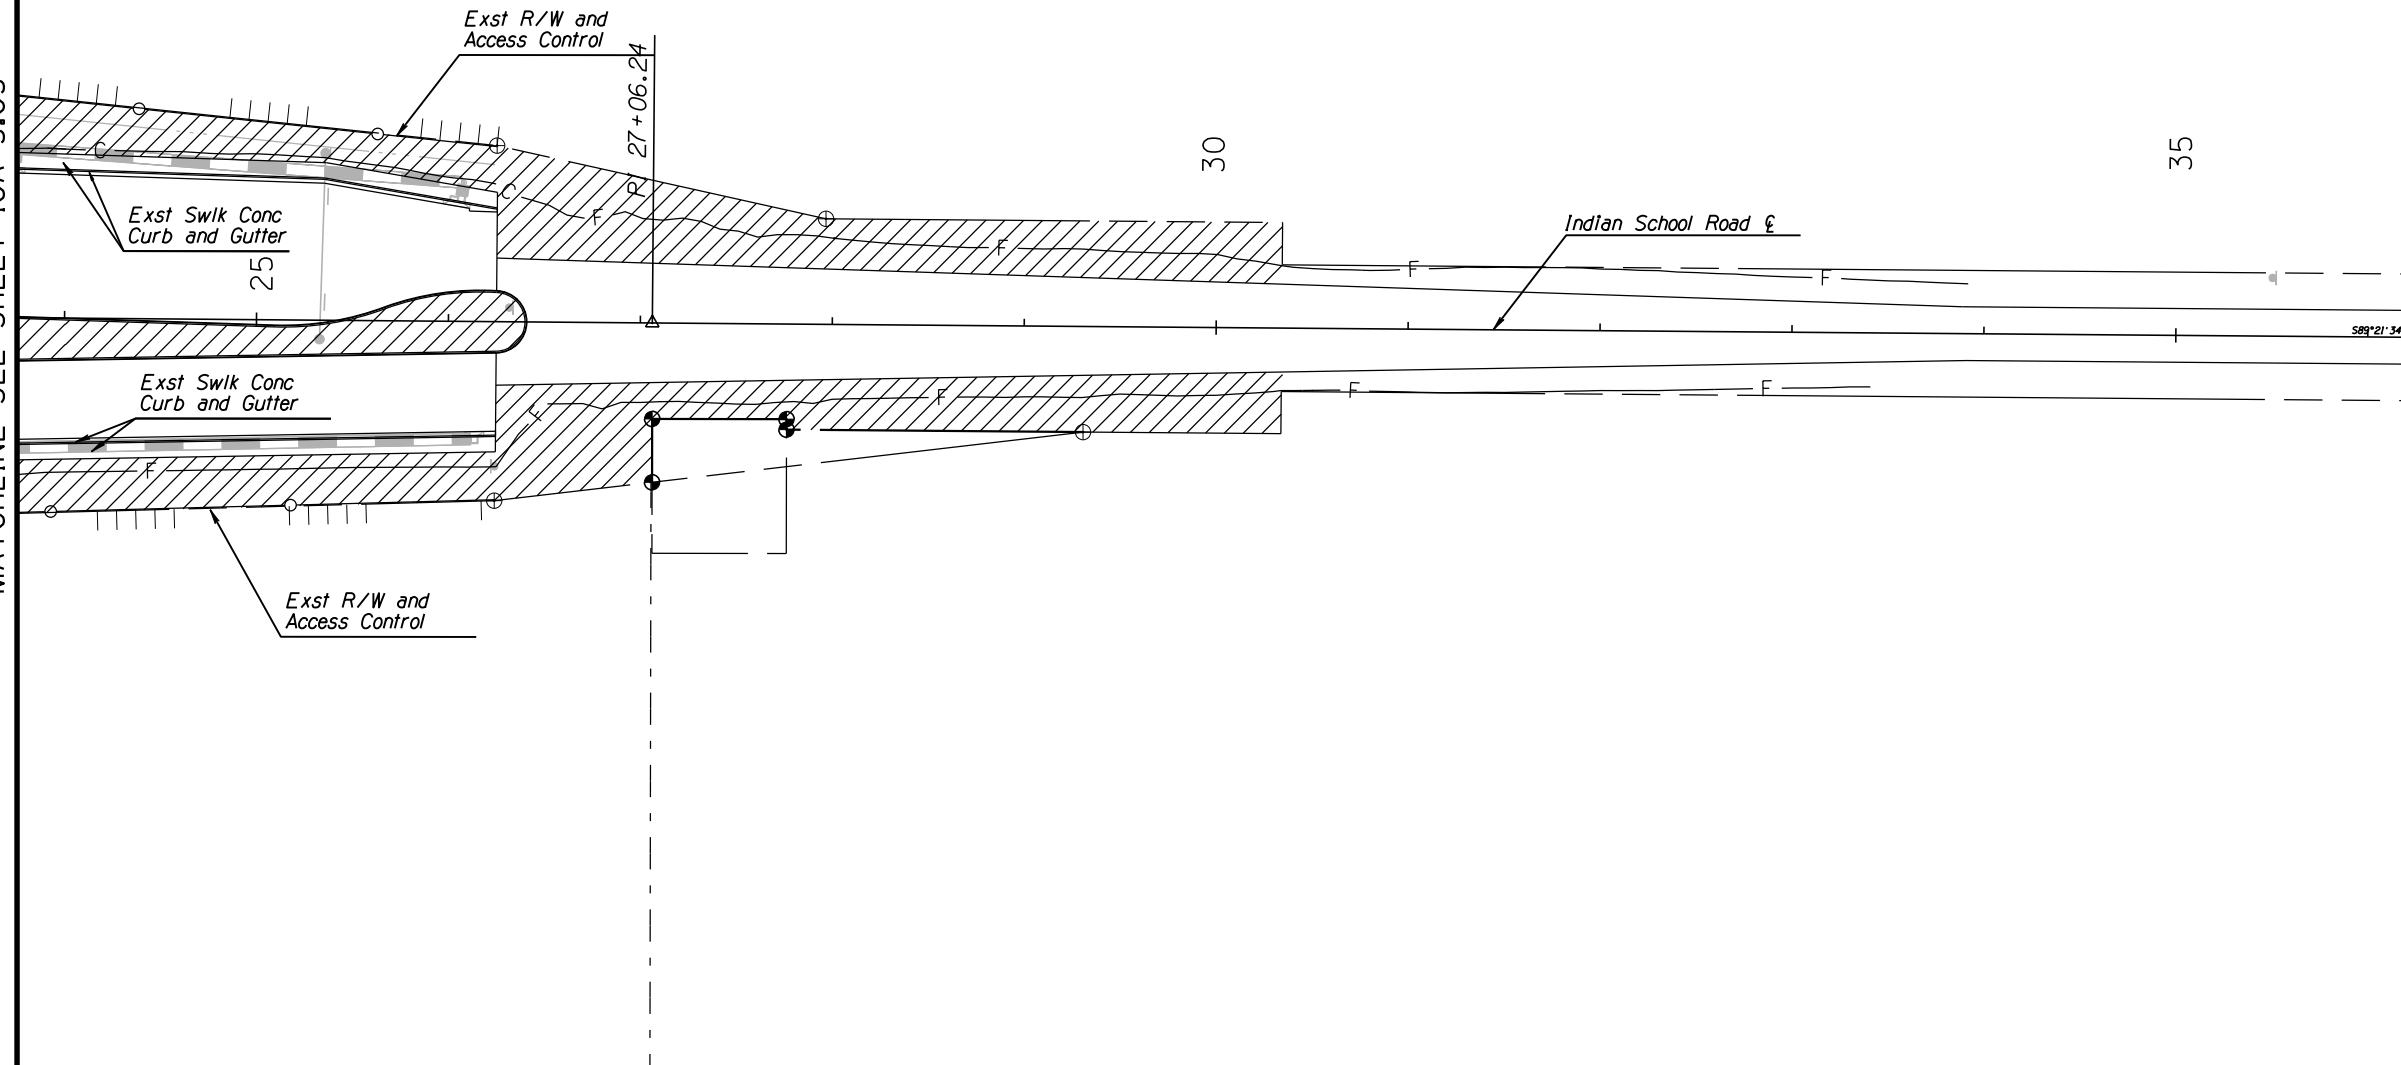

KEY MAP
N.T.S.

		NAME	DATE	ARIZONA DEPARTMENT OF TRANSPORTATION INTERMODAL TRANSPORTATION DIVISION ROADSIDE DEVELOPMENT SECTION 303L LANDSCAPE MAINTENANCE EXHIBIT INDIAN SCHOOL RD	STAGE IV 95% PRELIMINARY NOT FOR CONSTRUCTION OR RECORDING
DESIGN		CDW	01/14		
DRAWN		DWM	01/14		
CHECKED		MWC	01/14		
		LOGAN SIMPSON DESIGN INC		ROUTE SR 303L	LOCATION THOMAS ROAD TO CAMELBACK ROAD
TRACS NO. H8504 OIC		000-303-A(221)T			
				DWG NO. IGA 3.13	
				___ <i>OF</i> ___	

DATE- LOCATION- REVISIONS- FINISHED PLANS- SURVEY NO. DATE- LOCATION- REVISIONS- FINISHED PLANS- SURVEY NO.



Exst Maintenance Access

MATCHLINE SEE DWG IGA 3.10

Camelback Road E

Exst Swlk Conc
Curb and Gutter

Exst Swlk Conc
Curb and Gutter

Exst R/W and
Access Control


Water for irrigation of landscaping
along the 303L freeway mainline south
of Camelback Road centerline to be
provided by City of Goodyear. North of
Camelback Road centerline to be provided
by City of Glendale.

MATCHLINE SEE DWG IGA 3.07

F.H.W.A. REGION	STATE	PROJECT NO.	SHEET NO.	TOTAL SHEETS	AS BUILT
9	ARIZ.	303-A(221)T	14	15	

303 MA 105

MAINTENANCE EXHIBIT LEGEND	
SYM	DESC
	ADOT Maintenance
	City of Goodyear Maintenance

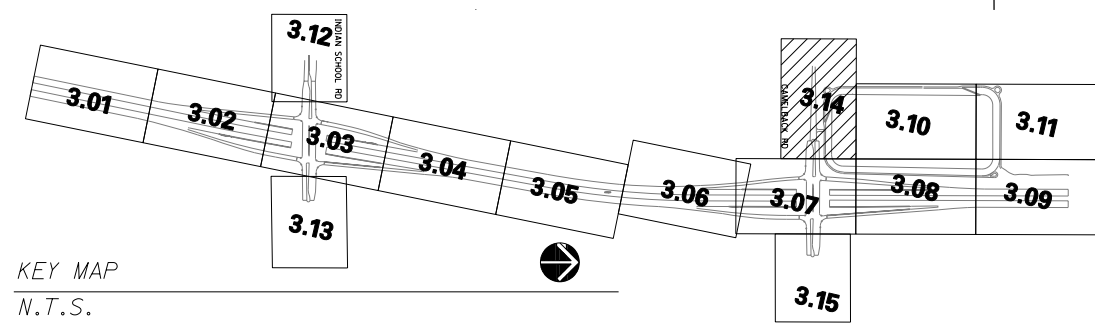


KEY MAP
N.T.S.


		NAME	DATE	ARIZONA DEPARTMENT OF TRANSPORTATION INTERMODAL TRANSPORTATION DIVISION ROADSIDE DEVELOPMENT SECTION 303L LANDSCAPE MAINTENANCE EXHIBIT CAMELBACK RD	STAGE IV 95% PRELIMINARY NOT FOR CONSTRUCTION OR RECORDING
DESIGN		CDW	01/14		
DRAWN		DWM	01/14		
CHECKED		MWC	01/14		
		LOGAN SIMPSON DESIGN INC			
ROUTE	LOCATION				
SR 303L	THOMAS ROAD TO CAMELBACK ROAD				
TRACS NO. H8504 OIC				000-303-A(221)T	___ OF ___

DATE- LOCATION- REVISIONS- FINISHED PLANS- SURVEY NO. DATE- LOCATION- REVISIONS- FINISHED PLANS- SURVEY NO.

MATCHLINE SEE DWG IGA 3.07

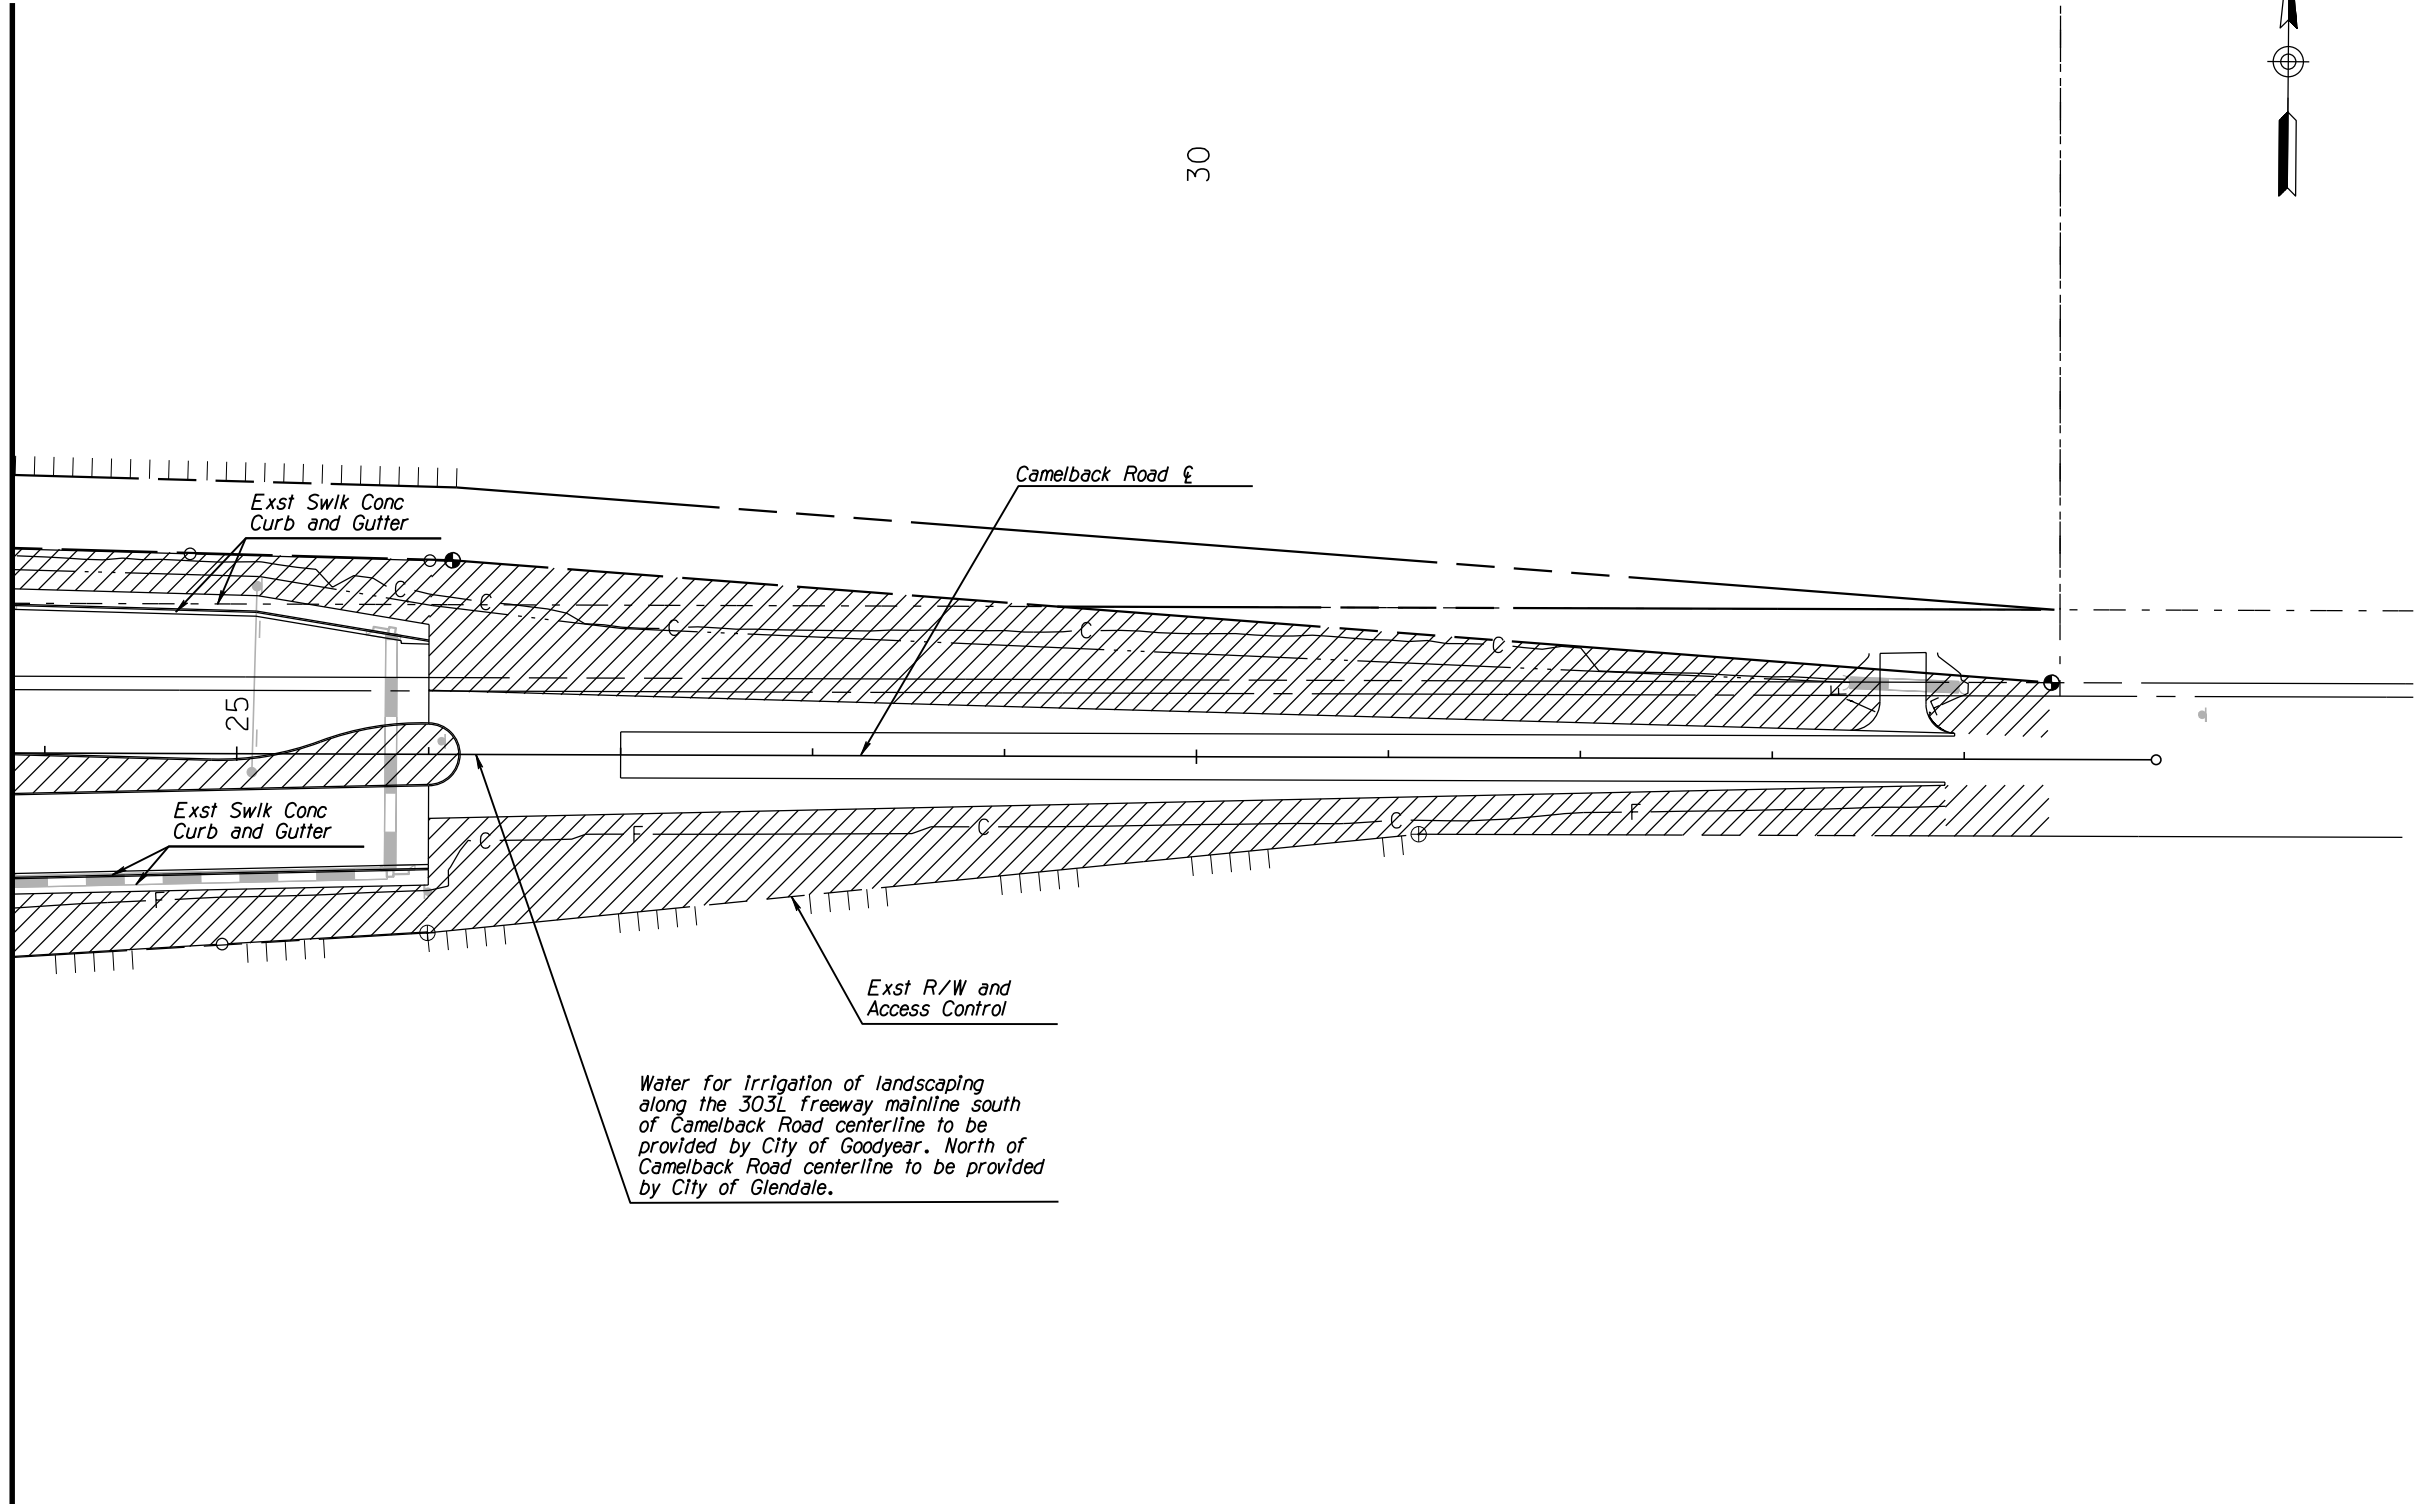

Water for irrigation of landscaping along the 303L freeway mainline south of Camelback Road centerline to be provided by City of Goodyear. North of Camelback Road centerline to be provided by City of Glendale.

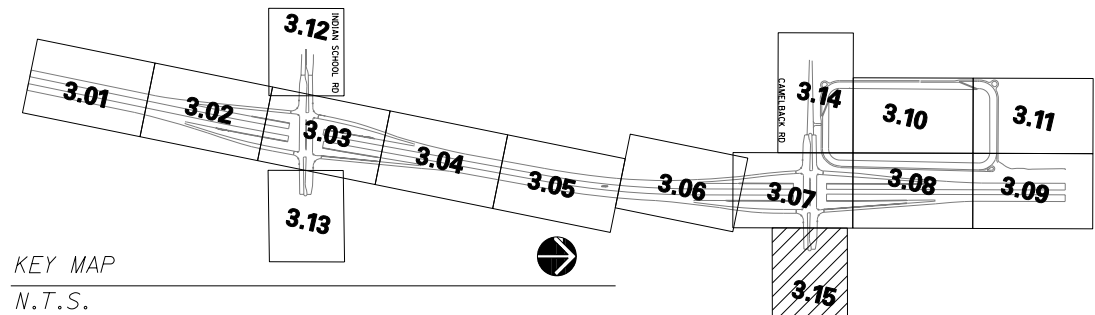

KEY MAP
N.T.S.

F.H.W.A. REGION	STATE	PROJECT NO.	SHEET NO.	TOTAL SHEETS	AS BUILT
9	ARIZ.	303-A(221)T	15	15	

303 MA 105

MAINTENANCE EXHIBIT LEGEND	
SYM	DESC
	ADOT Maintenance
	City of Goodyear Maintenance

NAME		DATE
DESIGN	CDW	01/14
DRAWN	DWM	01/14
CHECKED	MWC	01/14

ARIZONA DEPARTMENT OF TRANSPORTATION
INTERMODAL TRANSPORTATION DIVISION
ROADSIDE DEVELOPMENT SECTION

303L
LANDSCAPE MAINTENANCE EXHIBIT
CAMELBACK RD

LOGAN SIMPSON DESIGN INC

ROUTE	LOCATION
SR 303L	THOMAS ROAD TO CAMELBACK ROAD

TRACS NO. H8504 OIC

000-303-A(221)T

STAGE IV
95%
PRELIMINARY
NOT FOR
CONSTRUCTION
OR RECORDING

DWG NO. IGA 3.15
___ OF ___