



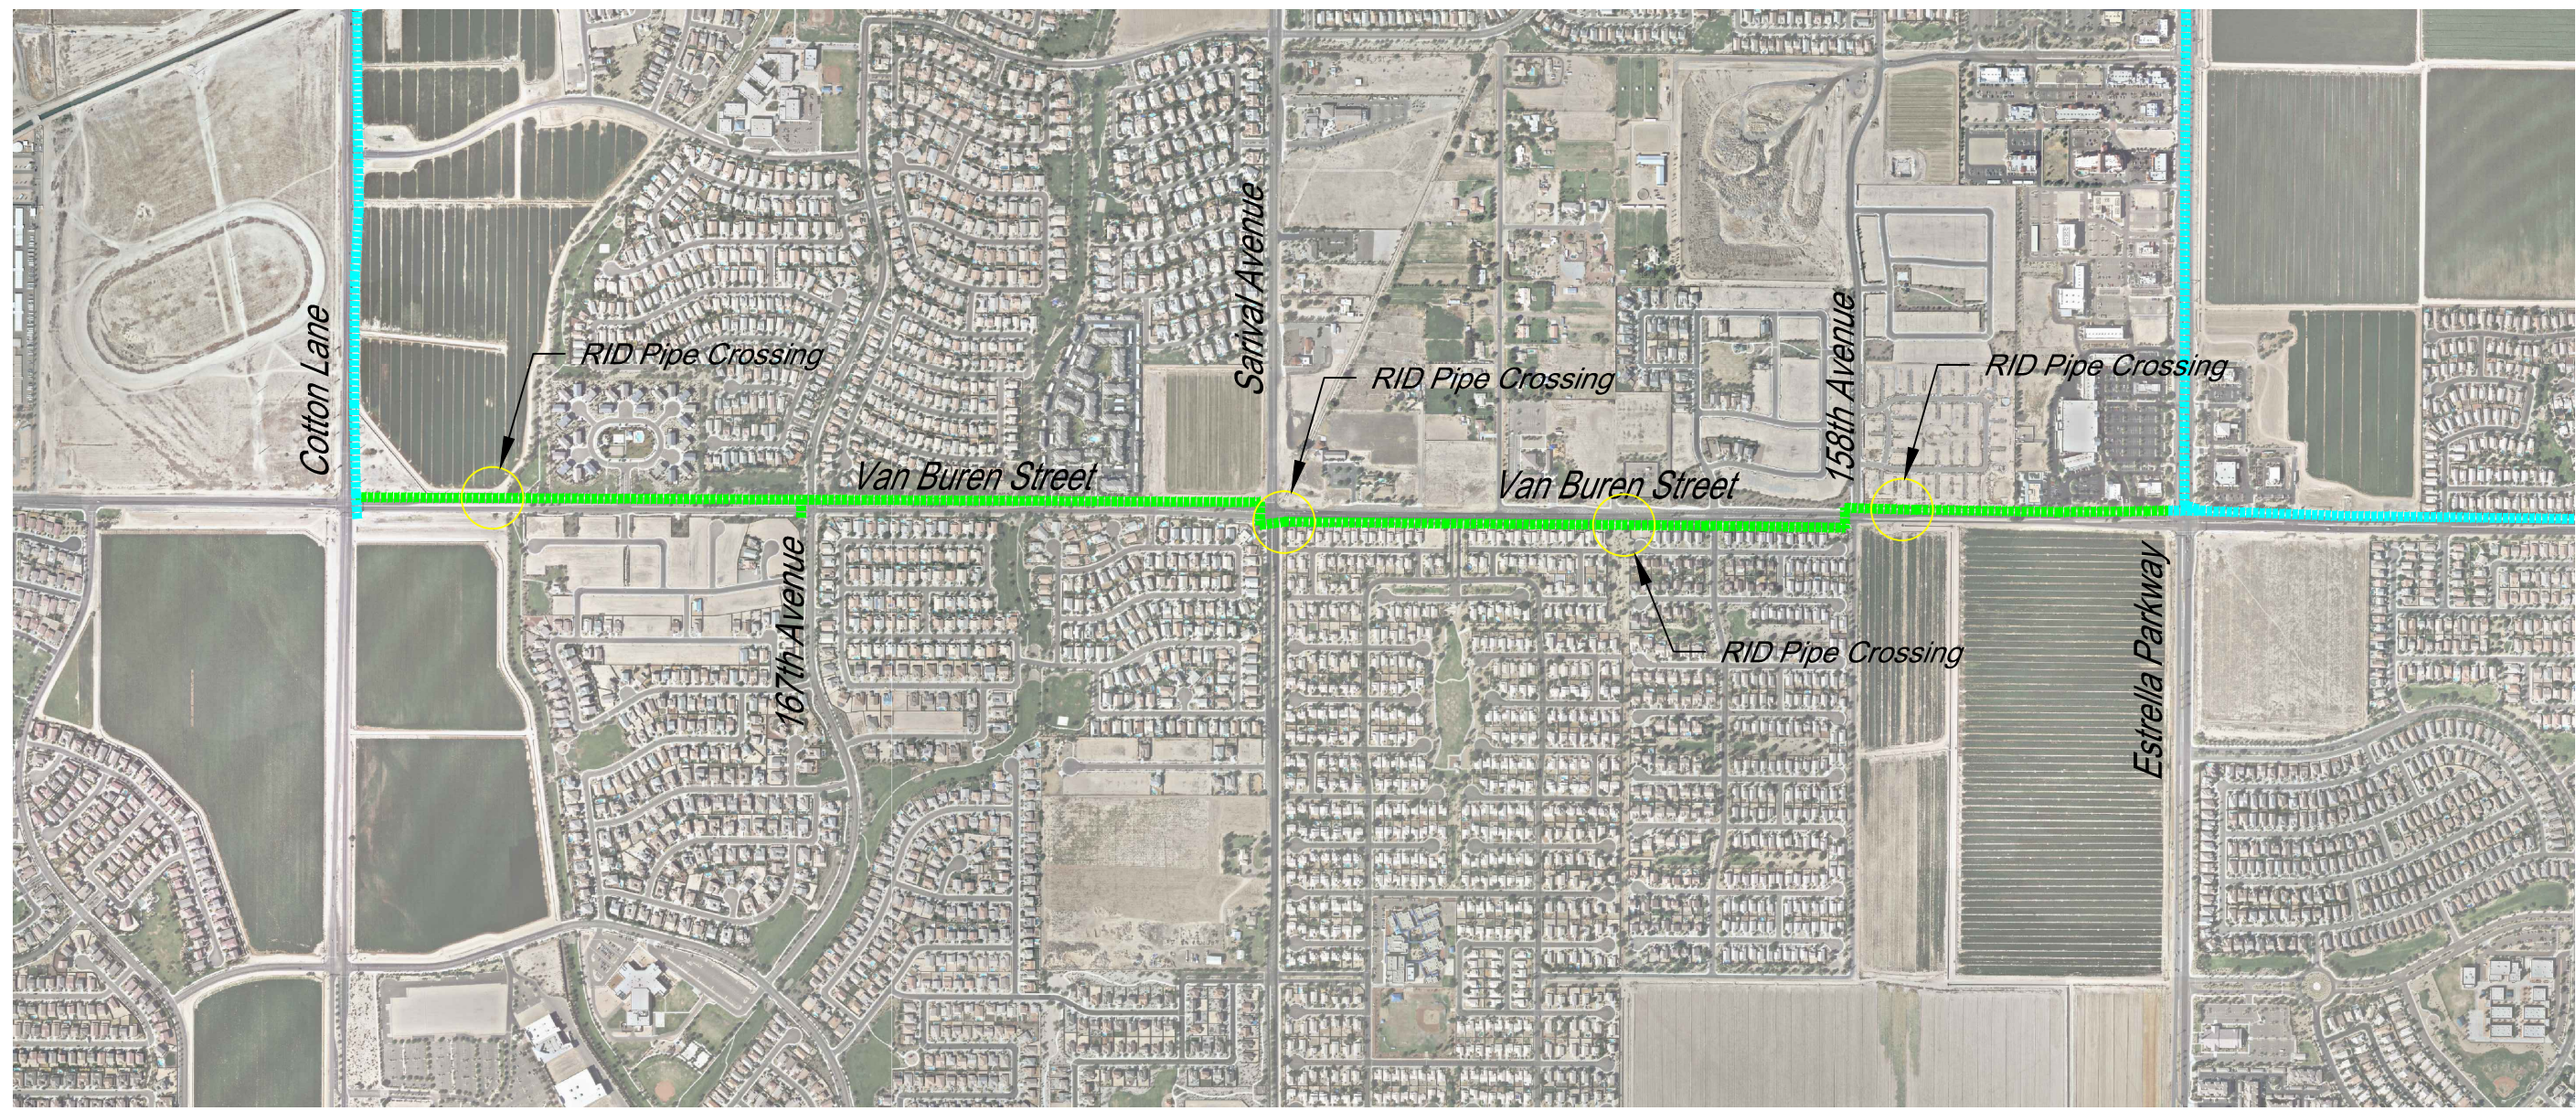

LEGEND

-  Existing SMFO Cable in Existing Conduit
-  Proposed SMFO Cable in Proposed Conduit

Exhibit B
SZ11801C - Van Buren Street
Cotton Lane to Estrella Parkway
Initial Project Assessment

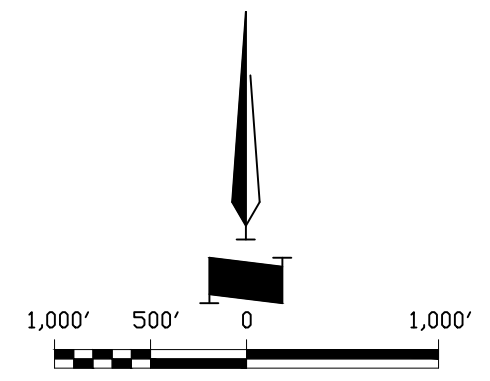