


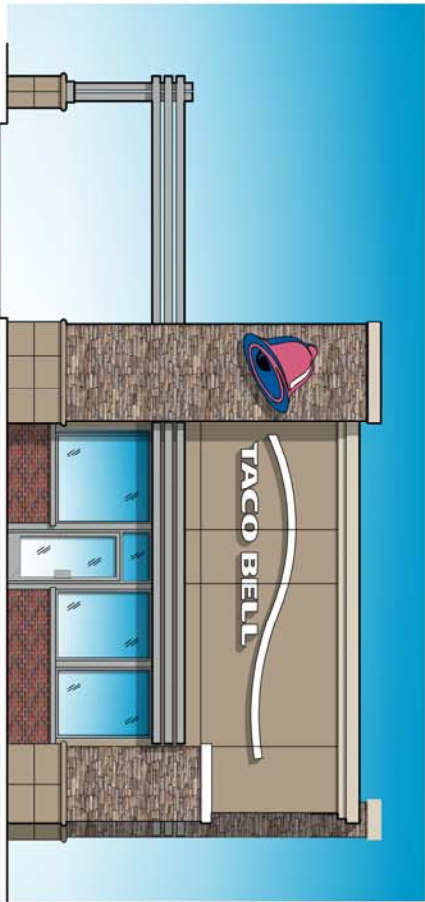


WEST ELEVATION 3/16" = 1'-0"

E




SOUTH ELEVATION 3/16" = 1'-0"

H

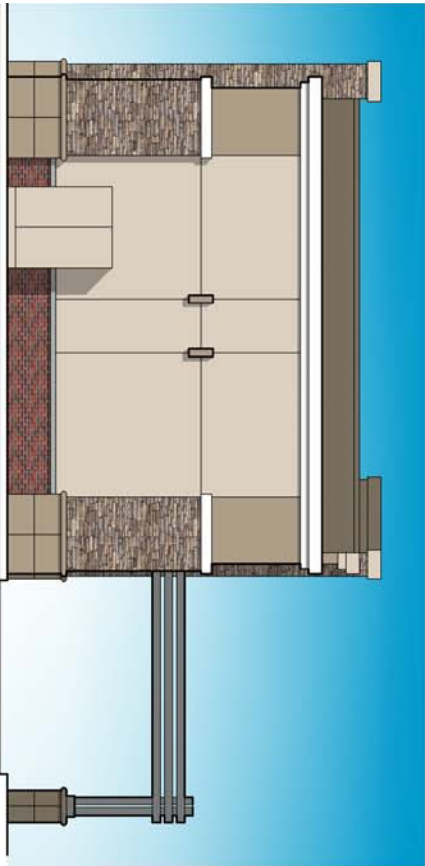

NORTH ELEVATION 3/16" = 1'-0"

F

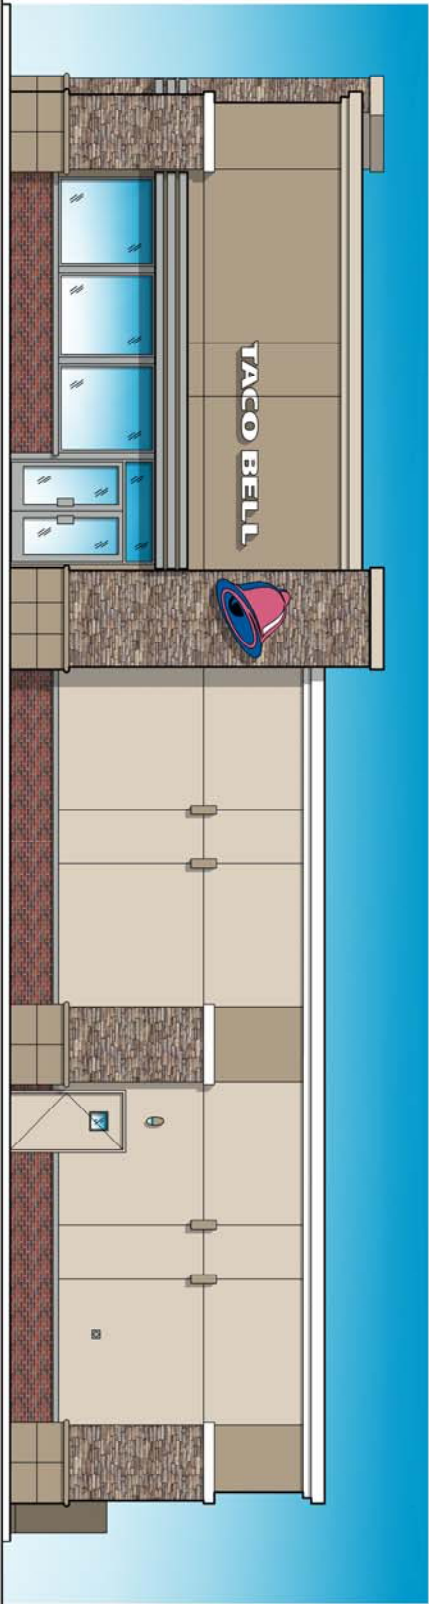

EAST ELEVATION 3/16" = 1'-0"

G

Looker & Cappello
ARCHITECTS INC

2070 E SOUTHERN AVE
TEMPE, ARIZONA 85282
480-724-1176
FAX: 480-986-6571

THIS DRAWING IS A CONTRACT DOCUMENT
AND IS TO BE USED ONLY FOR THE PROJECT
IDENTIFIED HEREON. IT IS NOT TO BE REPRODUCED
OR TRANSMITTED IN ANY FORM OR BY ANY MEANS
ELECTRONIC OR MECHANICAL, INCLUDING
PHOTOCOPYING, RECORDING, OR BY ANY INFORMATION
SYSTEM, WITHOUT PERMISSION IN WRITING FROM
LOOKER & CAPPELLO ARCHITECTS, INC.



EXPIRES 06-30-2015

CONTRACT DATE: 10-22-14
BUILDING TYPE: MODIFIED BIG 50
PLAN VERSION: OCT 2014 (REV J)
SITE NUMBER: 310778
STORE NUMBER: 430011

TACO BELL
ESTRELLA LOT
00007641 AZ



LIVE MAS
MODIFIED LARGE 50

COLORED
ELEVATIONS

A2C

PLANT DATE: 11-17-14
LC 975