


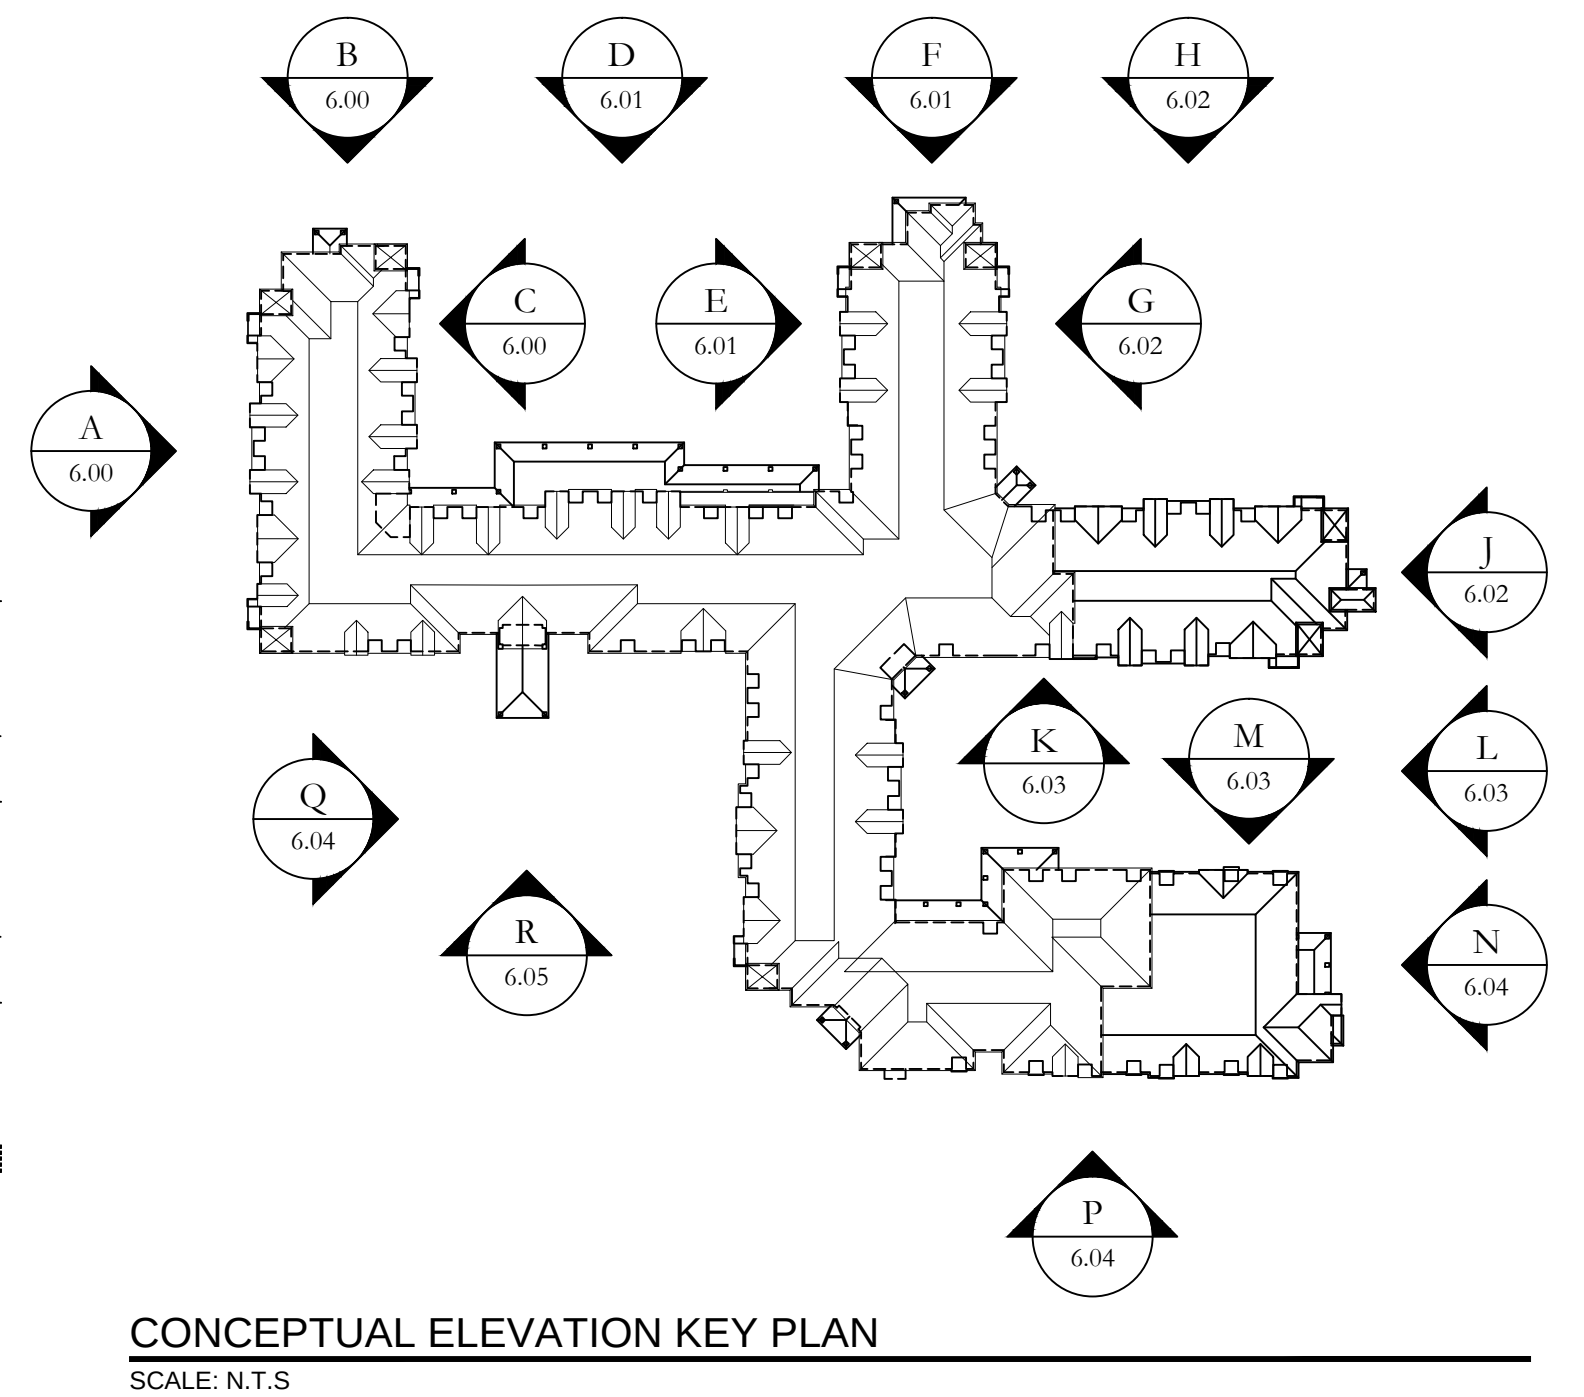



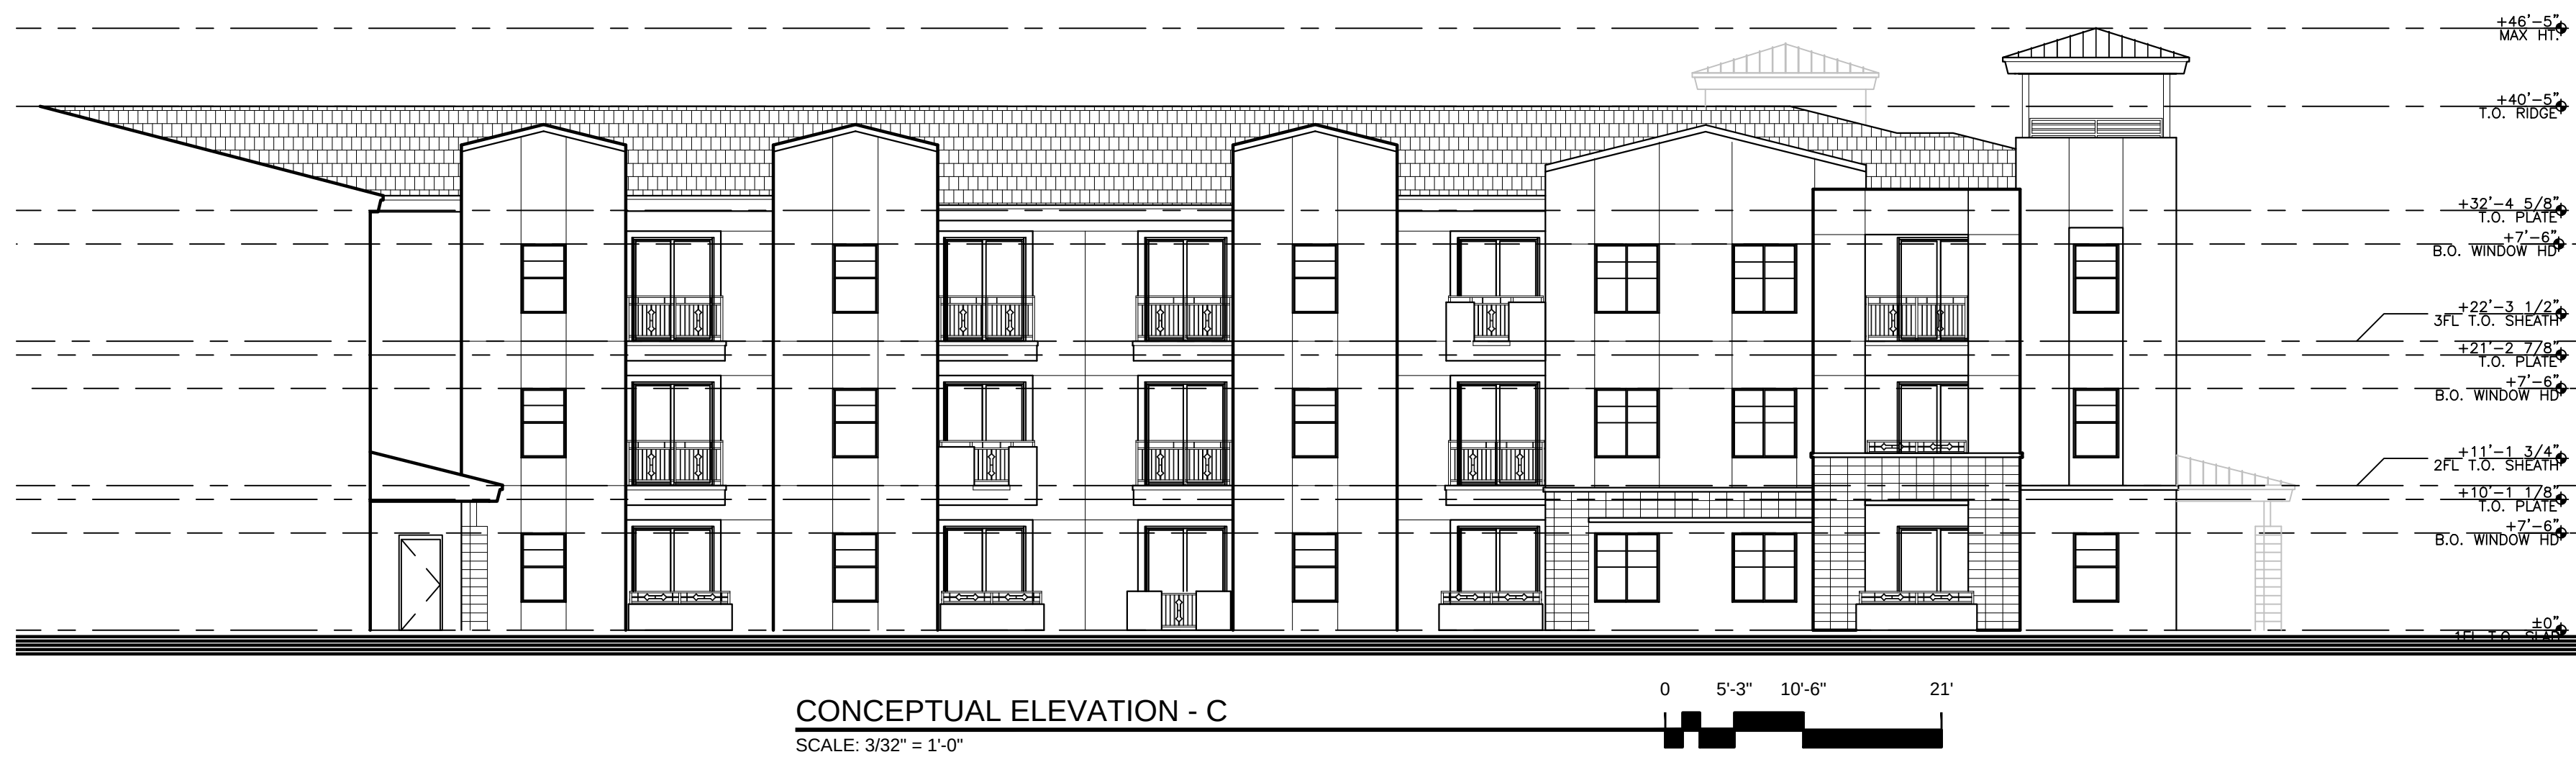


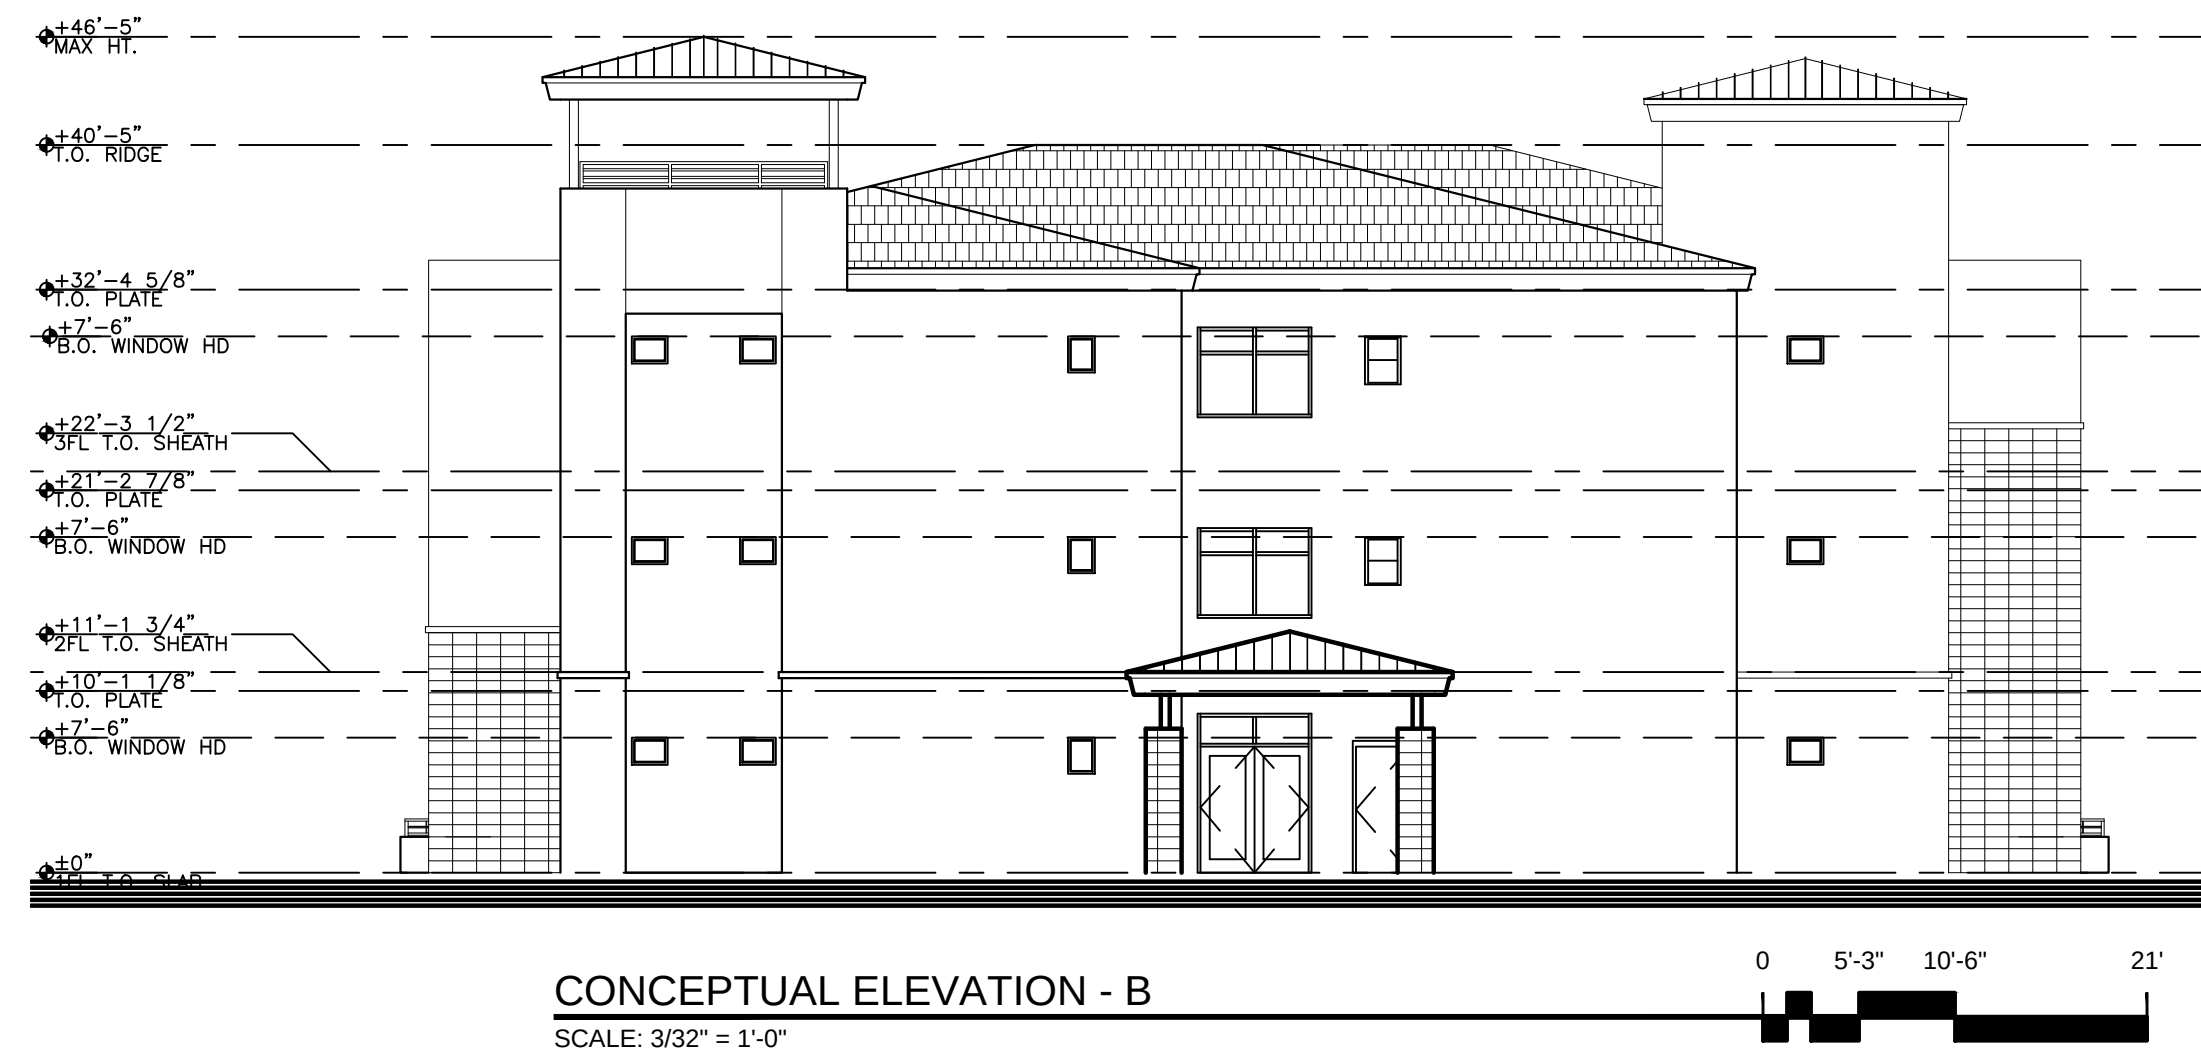



CONCEPTUAL ELEVATION - D
SCALE: 3/32" = 1'-0"

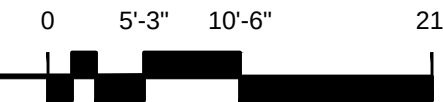

CONCEPTUAL ELEVATION - E
SCALE: 3/32" = 1'-0"

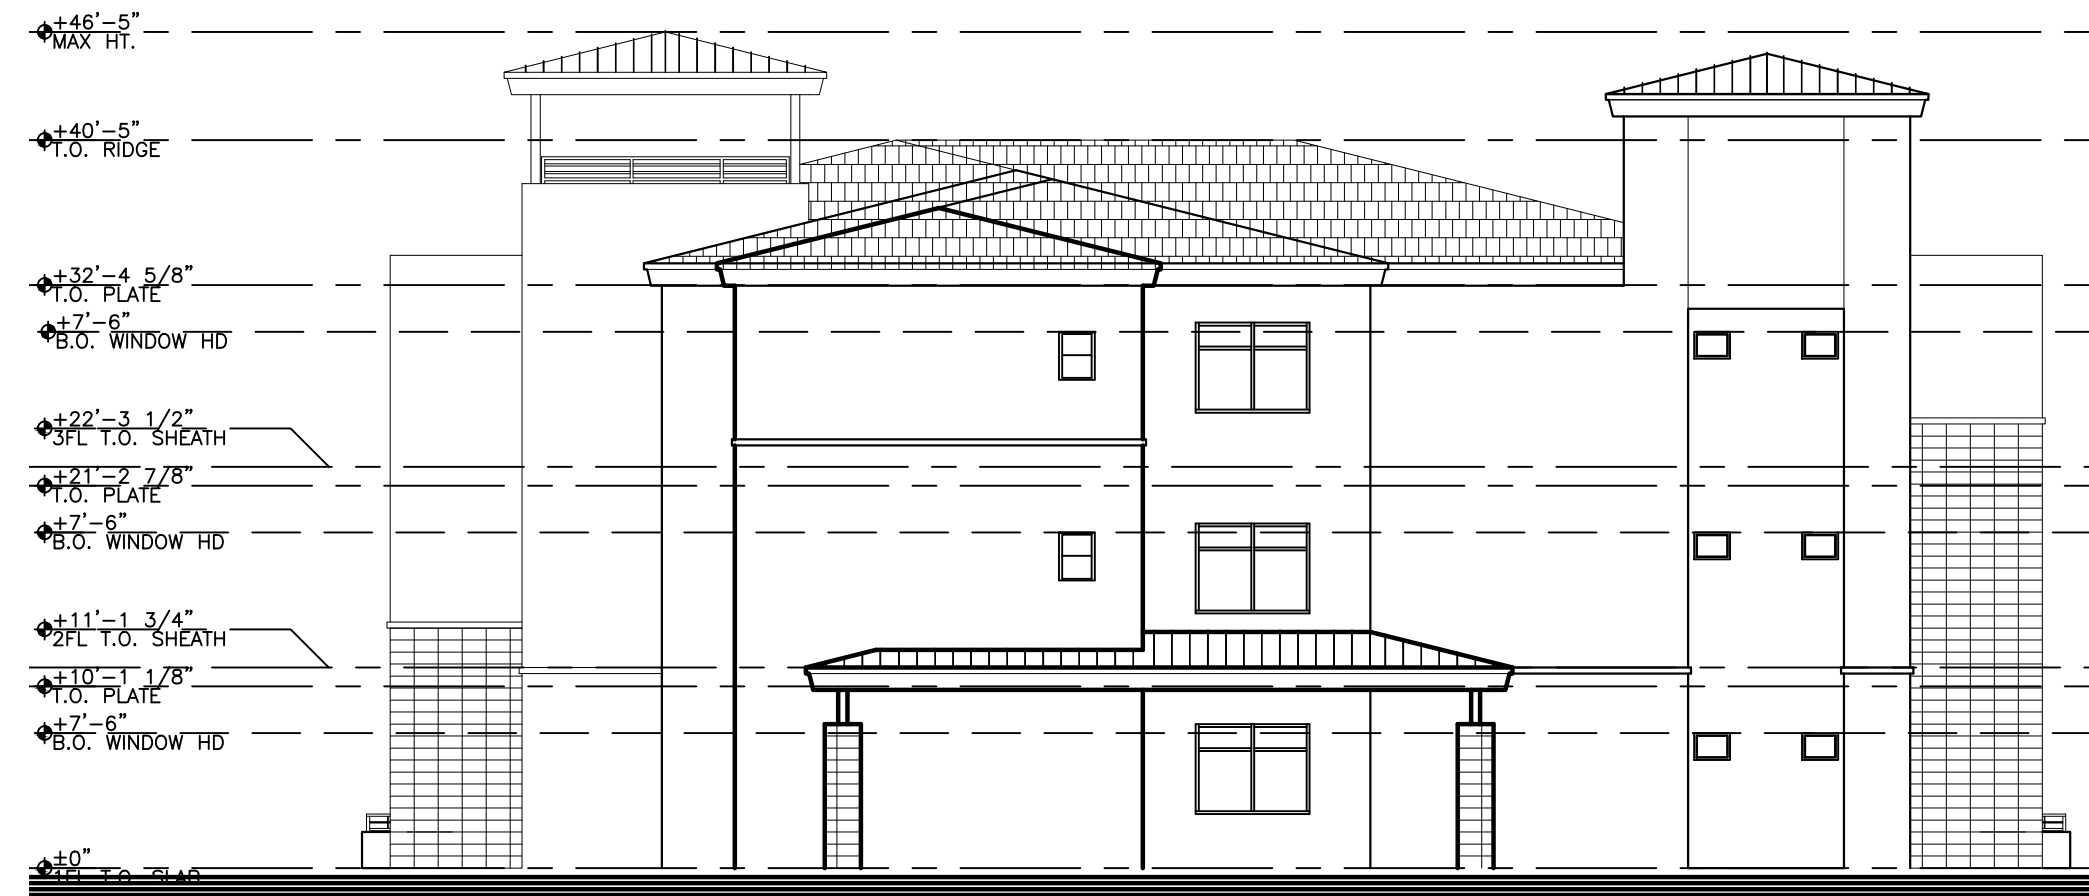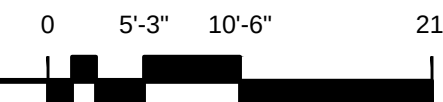

CONCEPTUAL ELEVATION - F
SCALE: 3/32" = 1'-0"

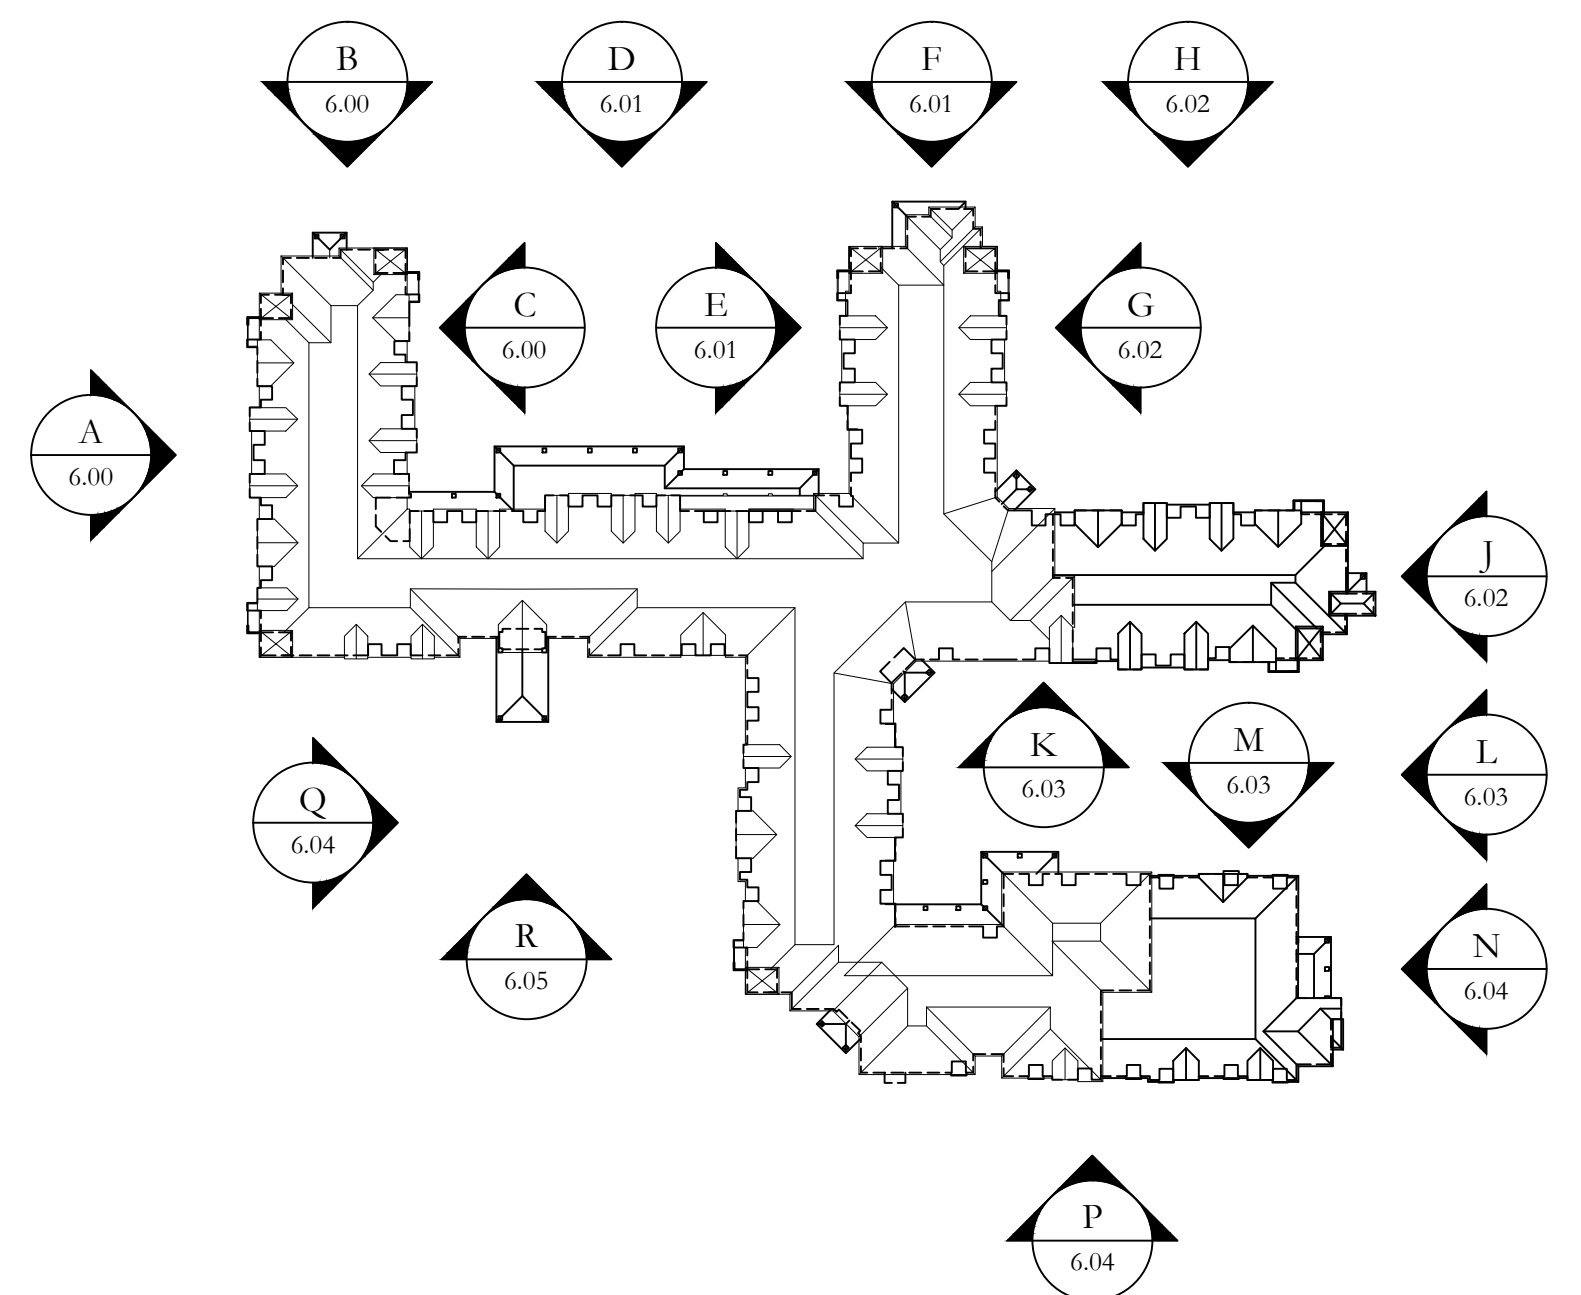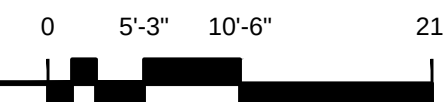


CONCEPTUAL ELEVATION KEY PLAN
SCALE: N.T.S.




CONCEPTUAL ELEVATION - G
SCALE: 3/32" = 1'-0"




CONCEPTUAL ELEVATION - H
SCALE: 3/32" = 1'-0"

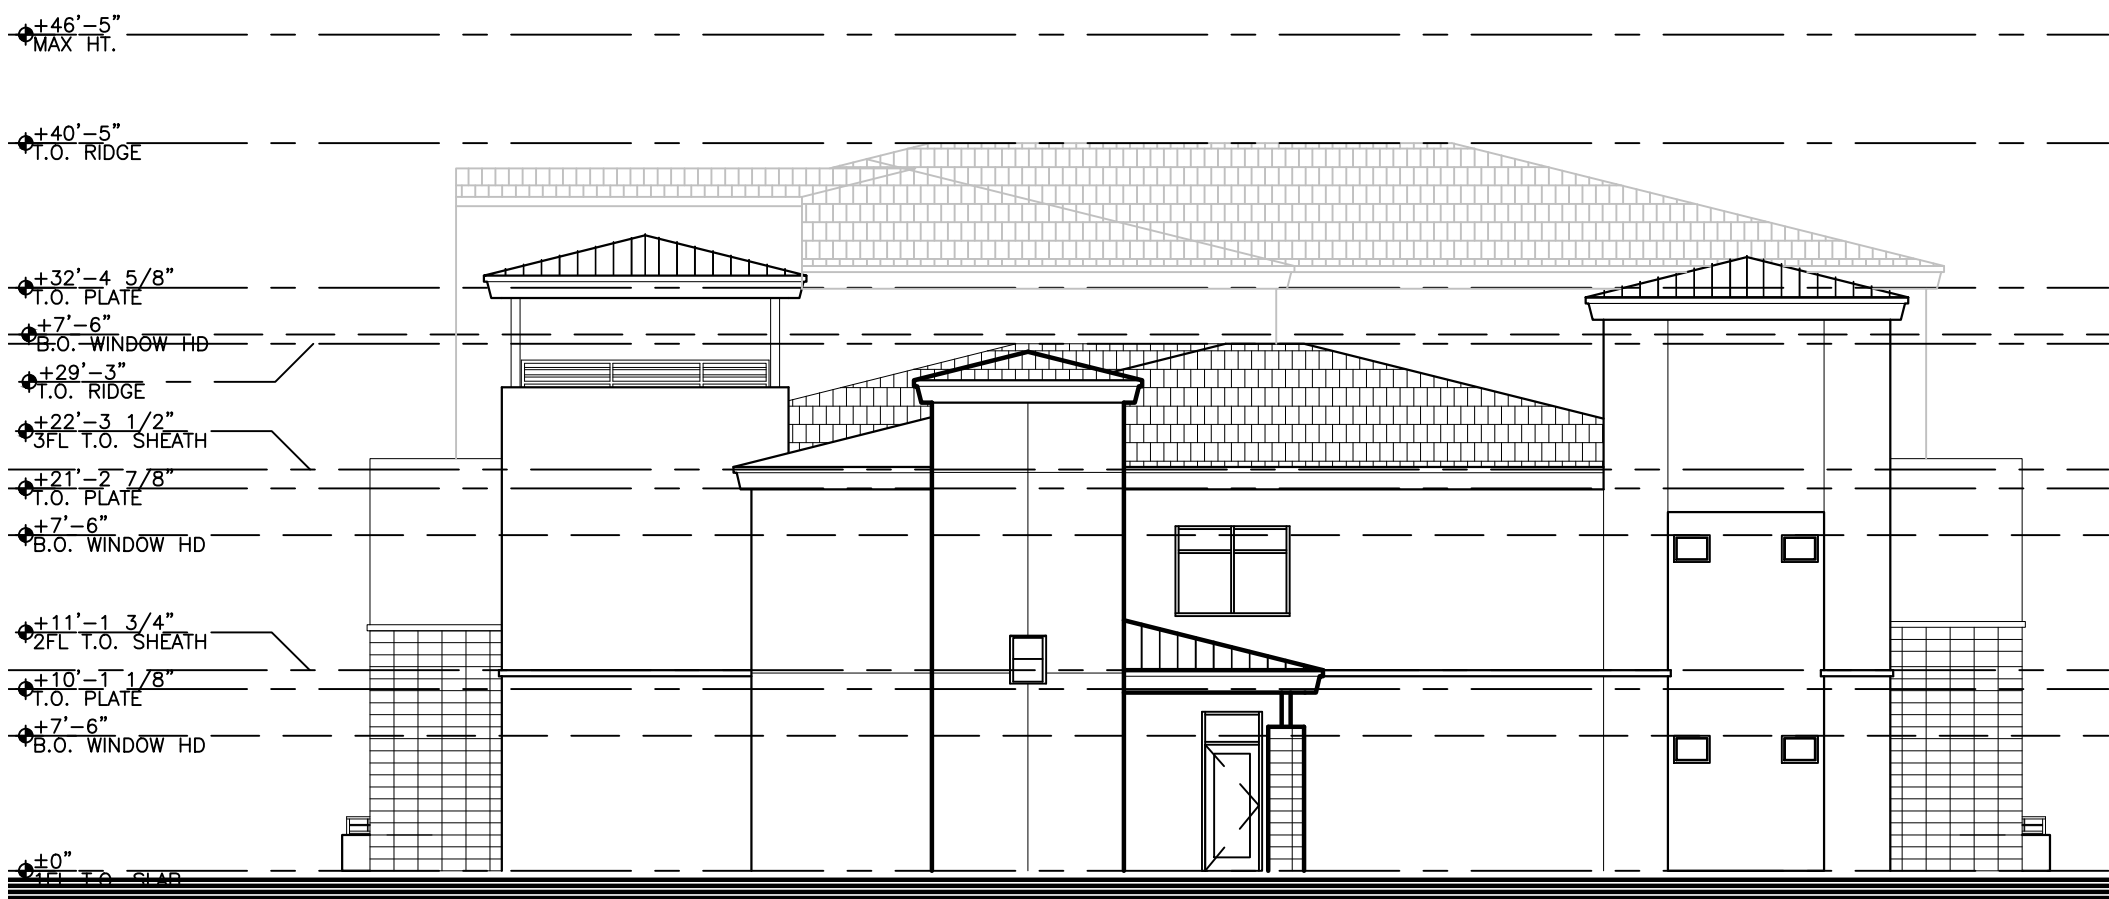


CONCEPTUAL ELEVATION - J
SCALE: 3/32" = 1'-0"

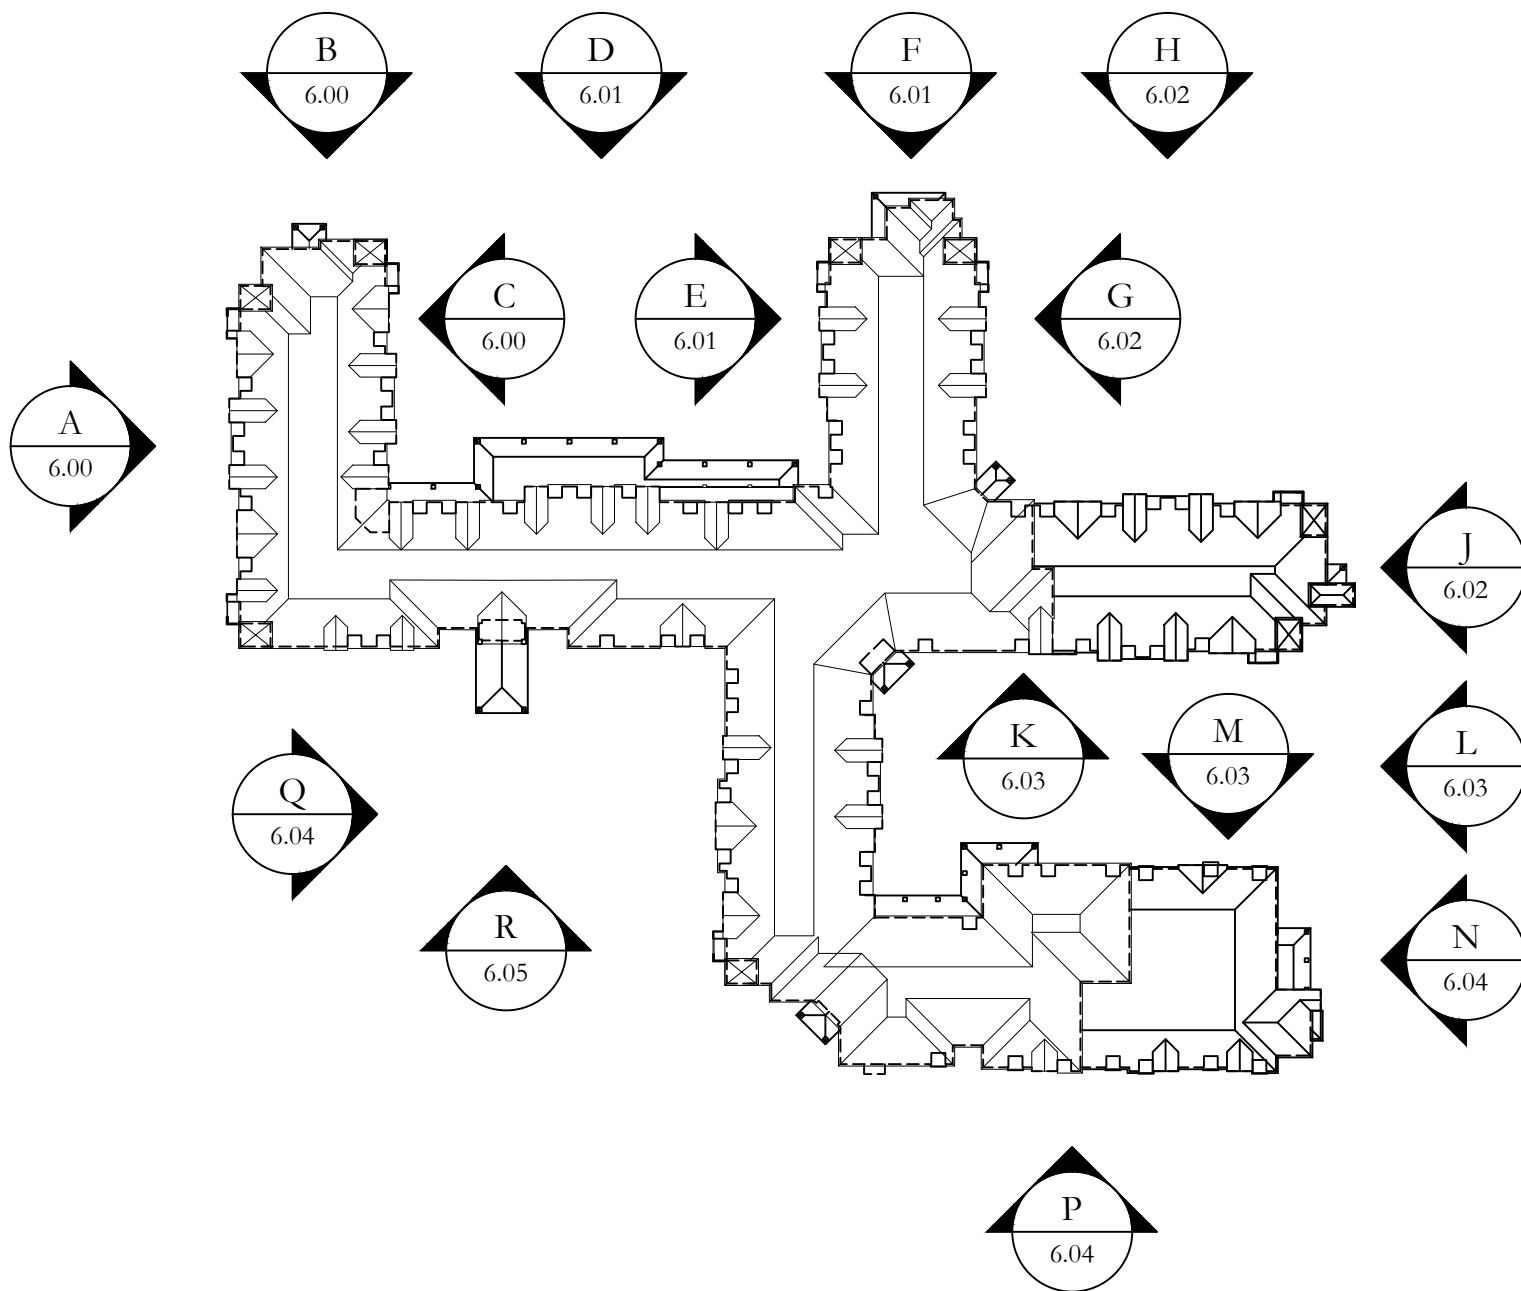

CONCEPTUAL ELEVATION KEY PLAN
SCALE: N.T.S

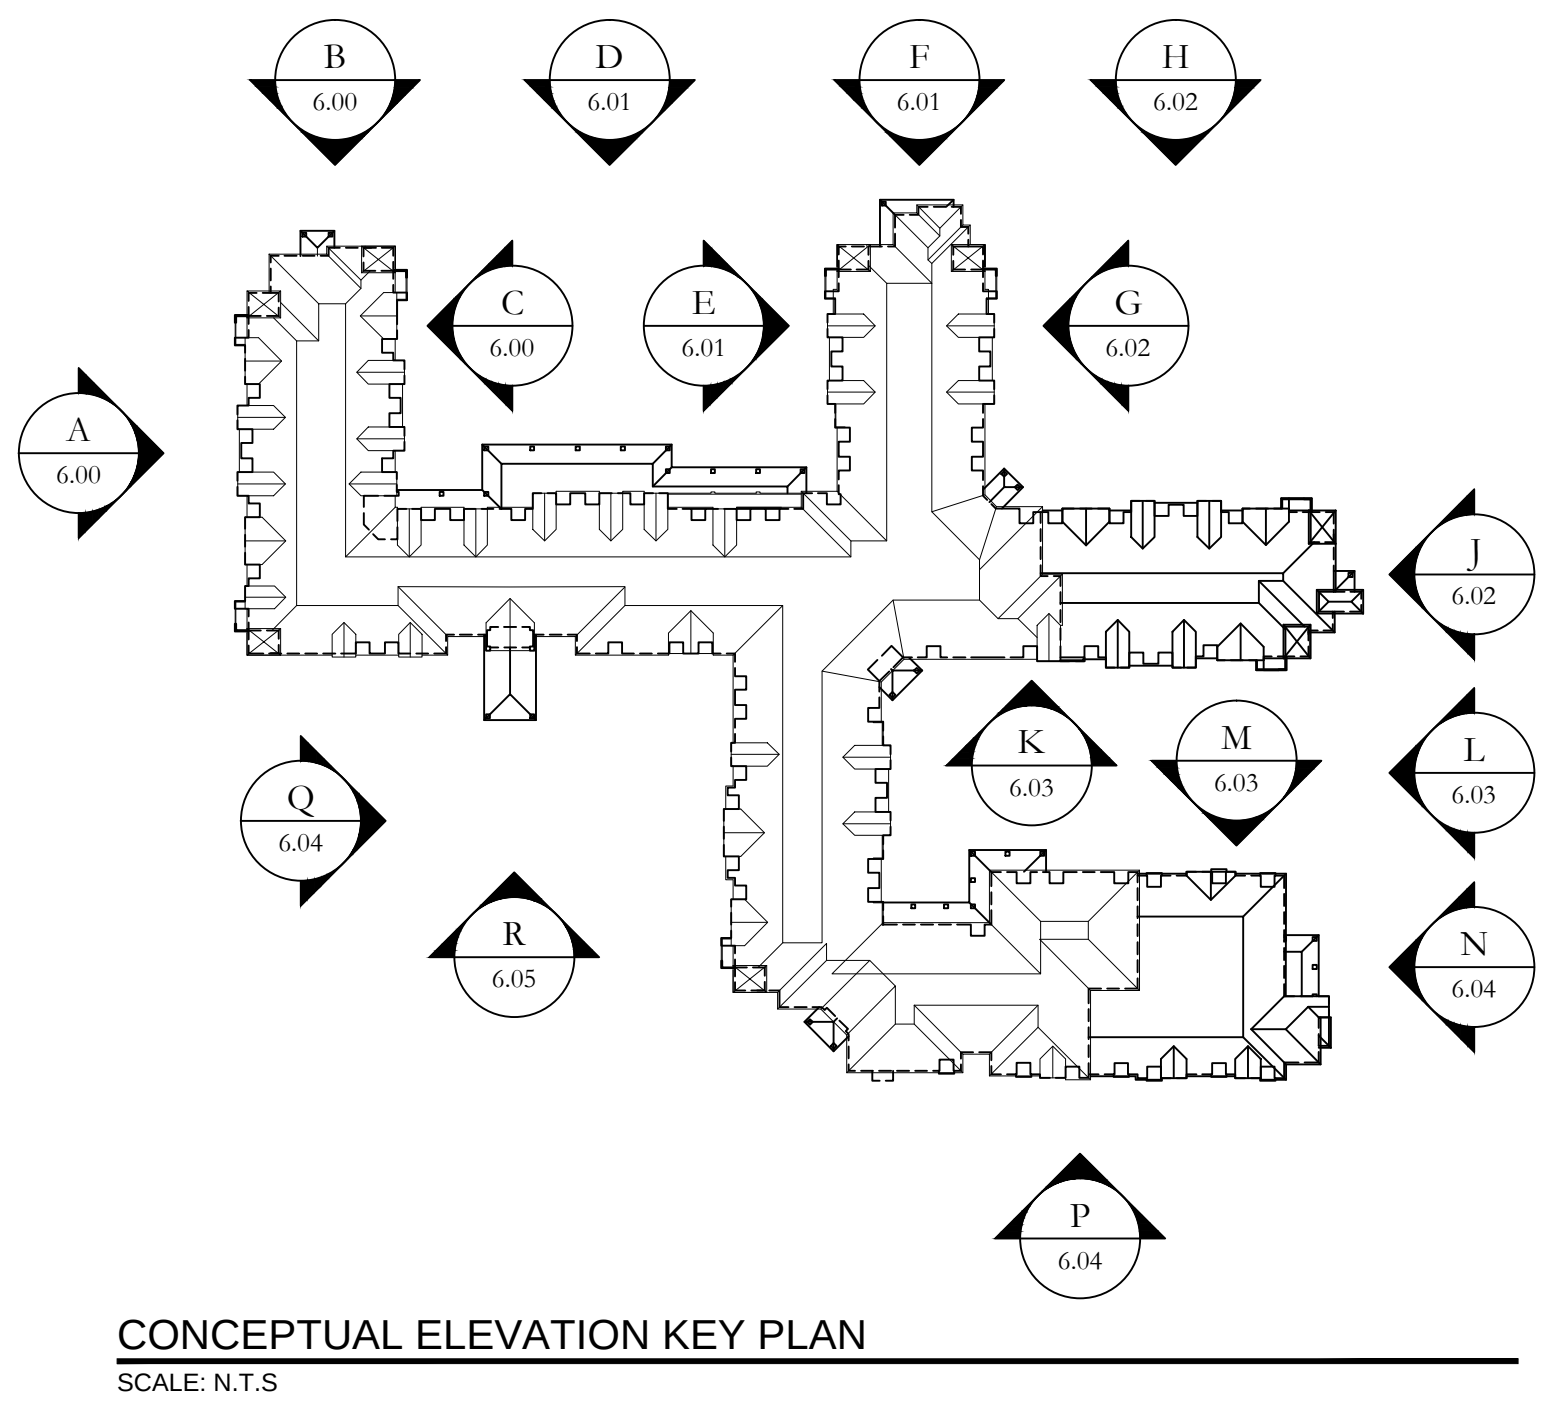

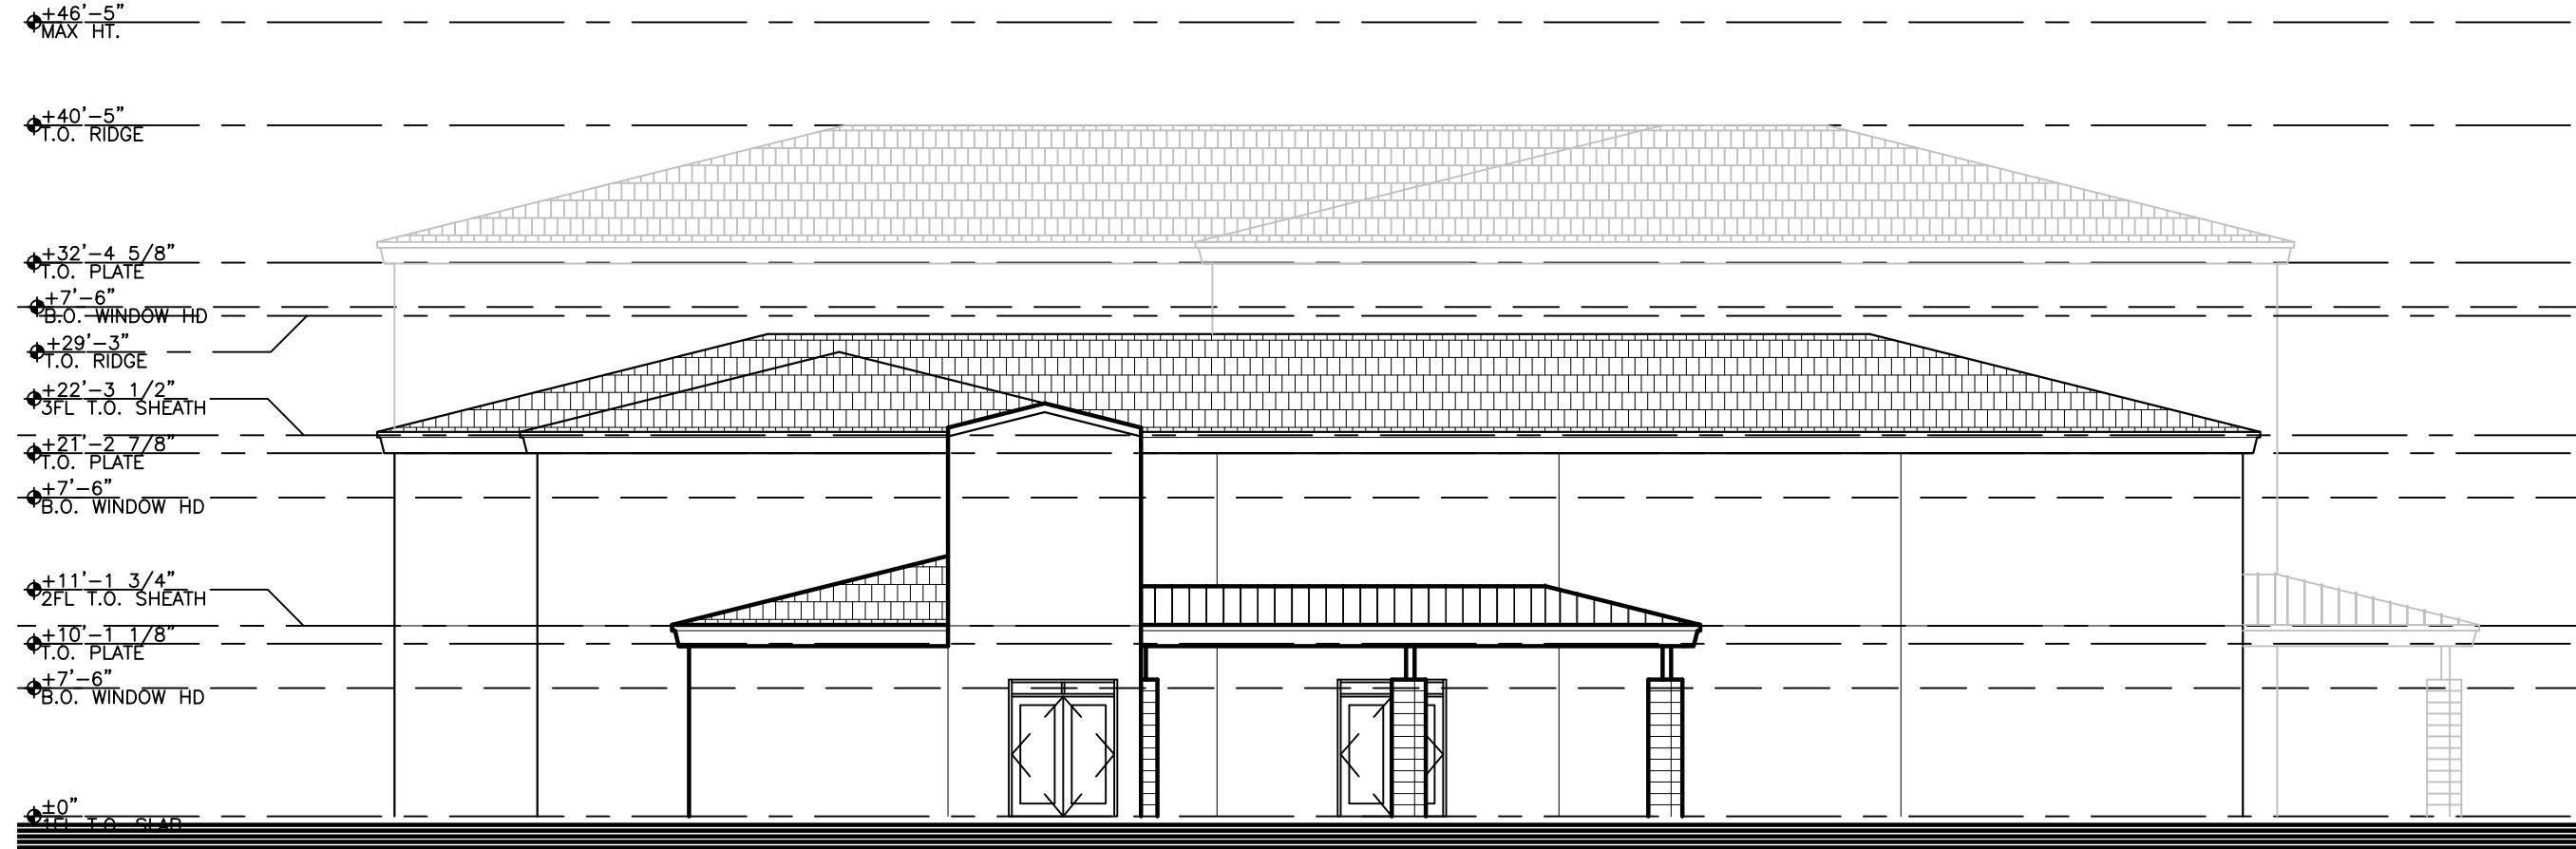


CONCEPTUAL ELEVATION - N
SCALE: 3/32" = 1'-0"



CONCEPTUAL ELEVATION - P
SCALE: 3/32" = 1'-0"




CONCEPTUAL ELEVATION - Q
SCALE: 3/32" = 1'-0"

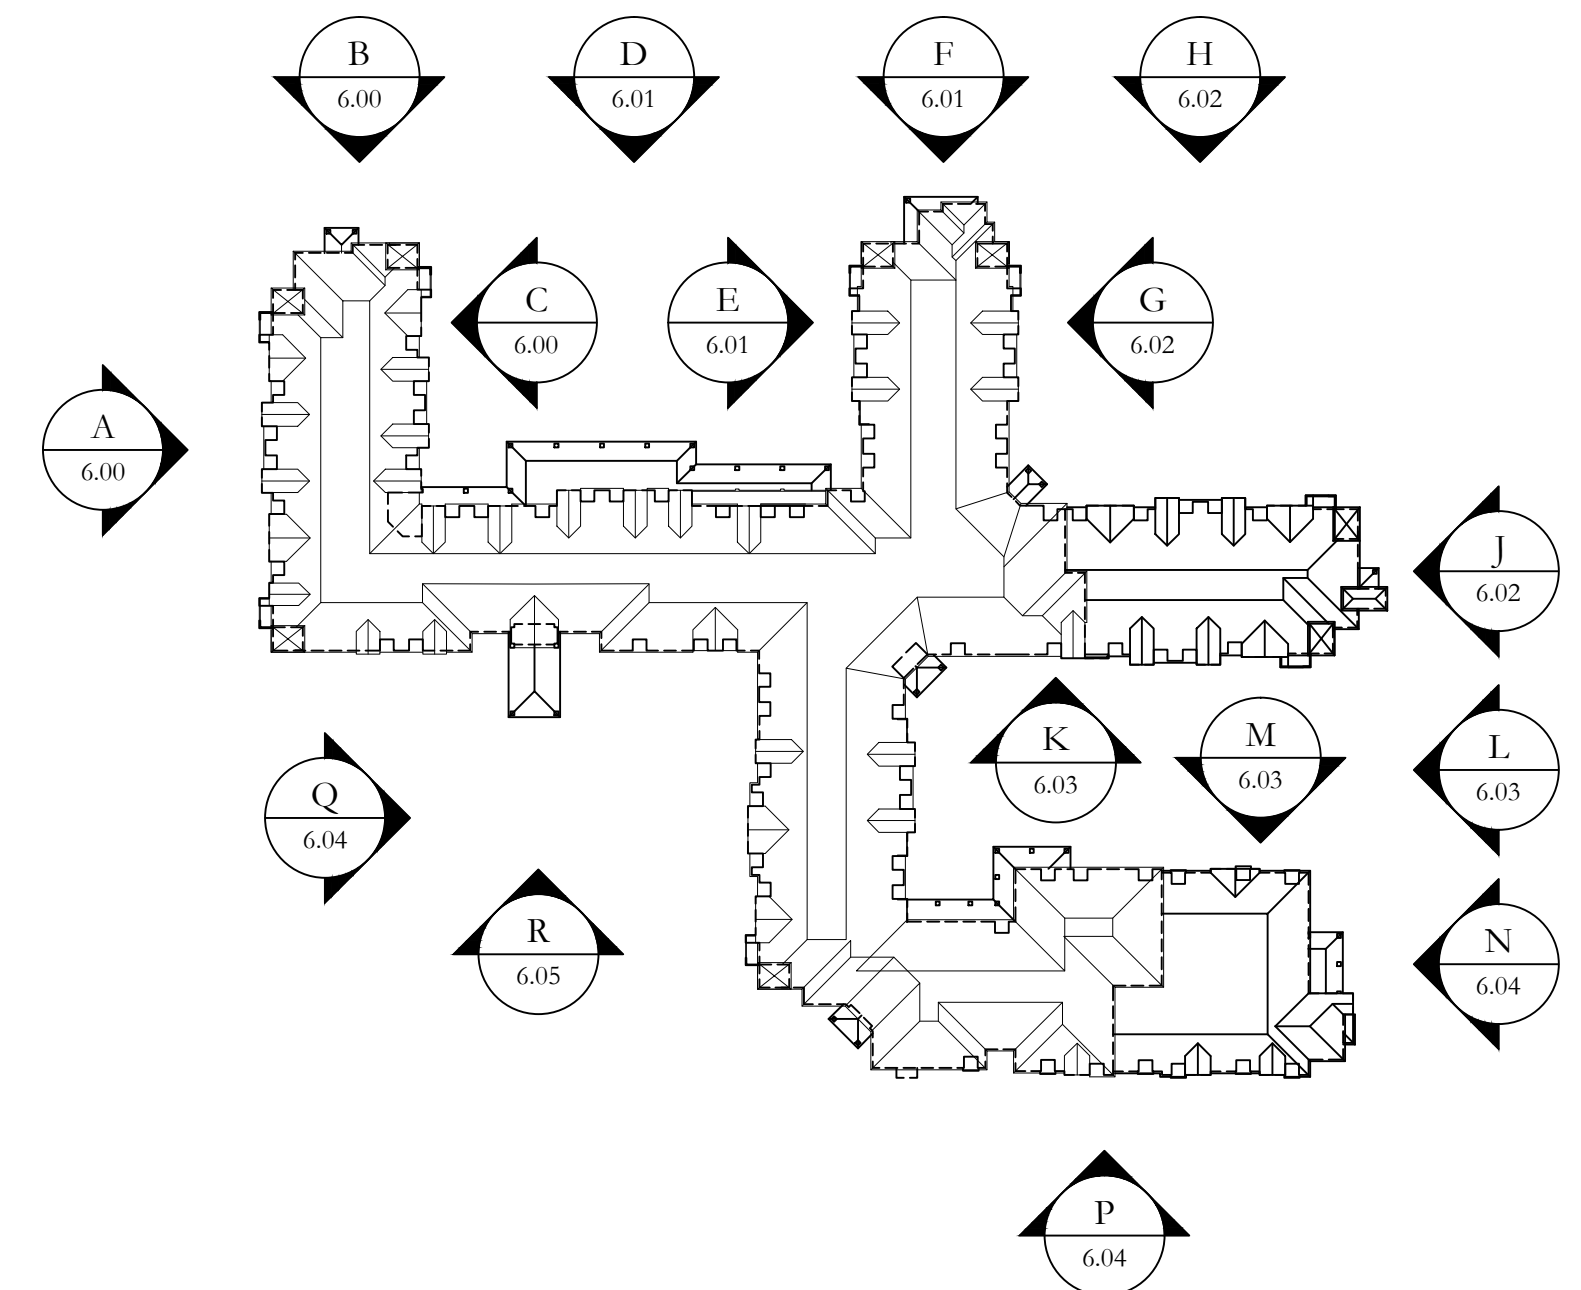

CONCEPTUAL ELEVATION KEY PLAN
SCALE: N.T.S.



CONCEPTUAL ELEVATION - R
SCALE: 3/32" = 1'-0"

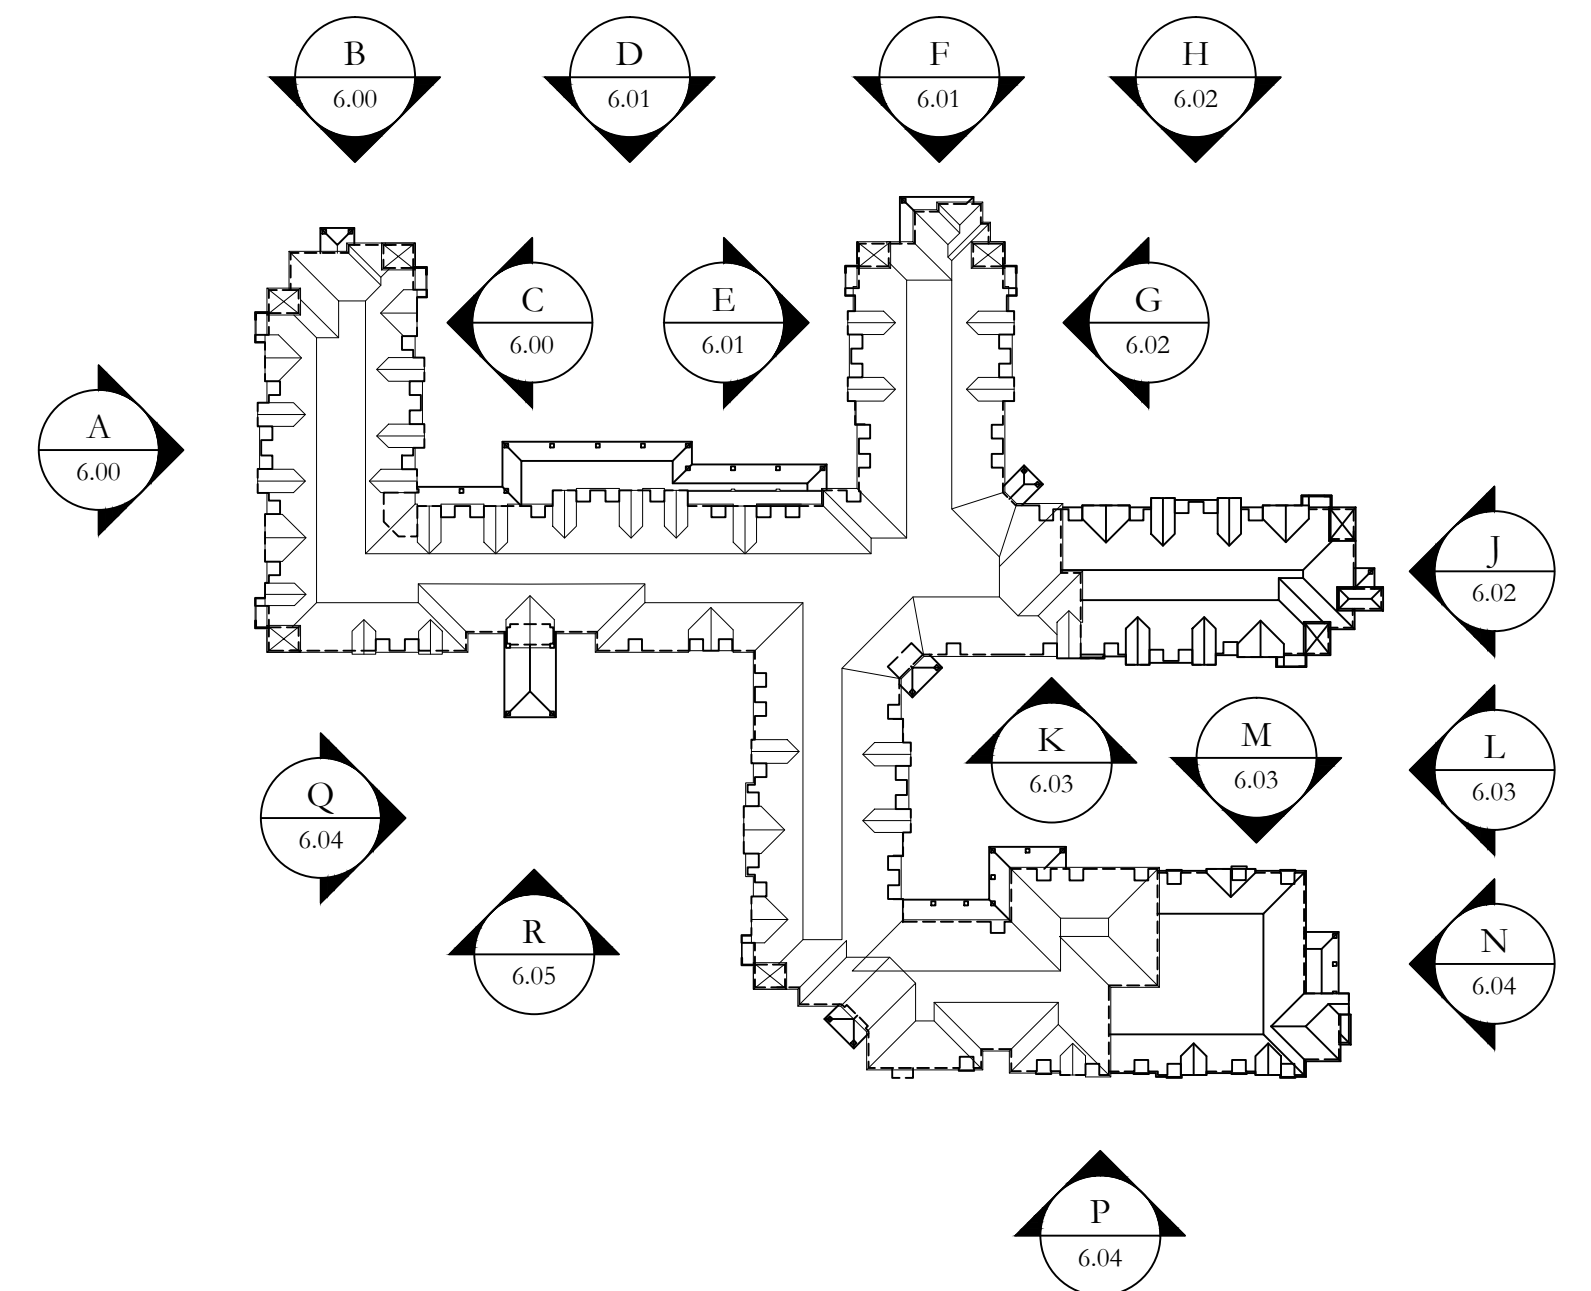

CONCEPTUAL ELEVATION KEY PLAN
SCALE: N.T.S.