


Location of
Pedestrian
Connection
Between
La Jolla Vista
and
Sweetwater Estates

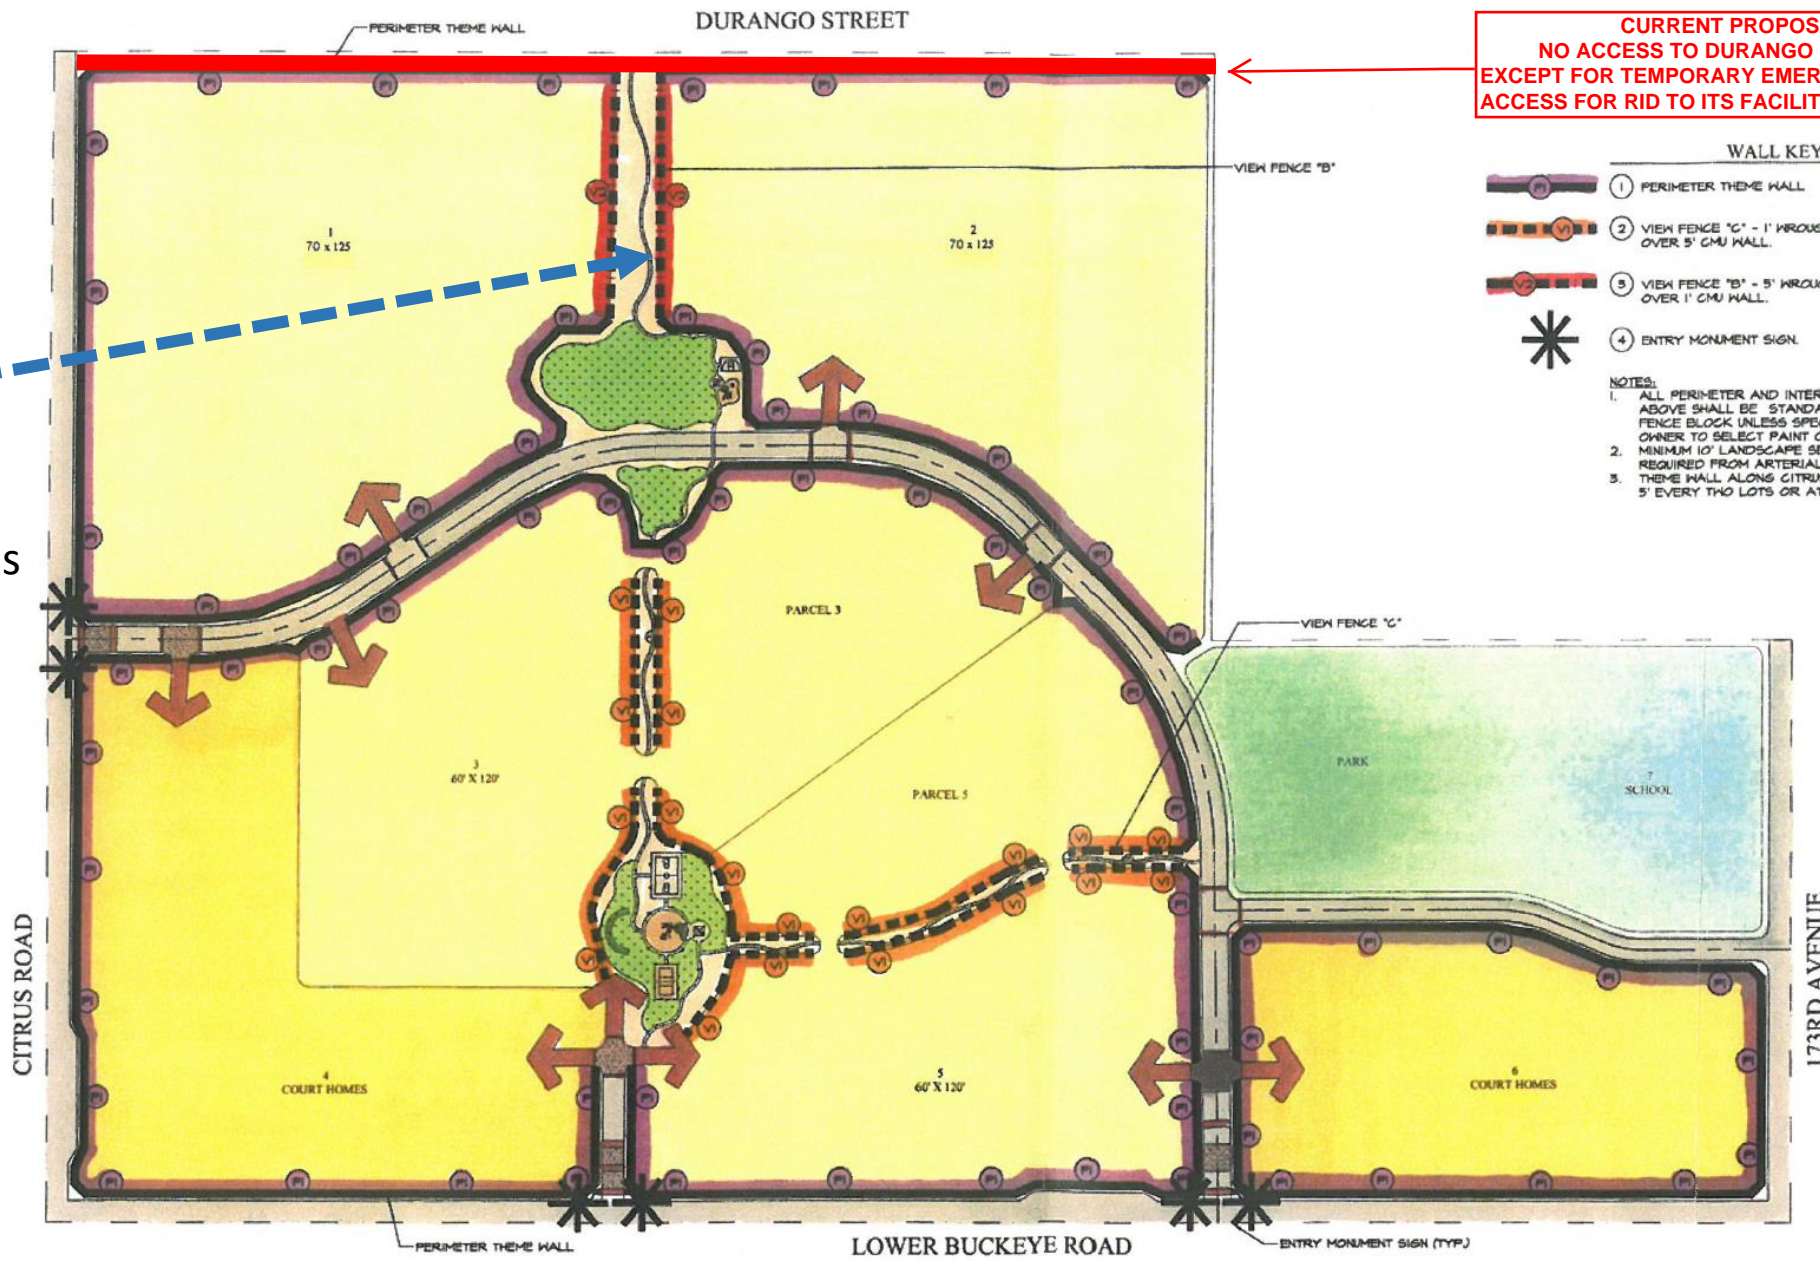

CURRENT PROPOSAL
NO ACCESS TO DURANGO STREET
EXCEPT FOR TEMPORARY EMERGENCY ACCESS AND
ACCESS FOR RID TO ITS FACILITIES

- WALL KEY NOTES**
- ① PERIMETER THEME WALL
 - ② VIEW FENCE "C" - 1" WROUGHT IRON FENCE OVER 5' CMU WALL.
 - ③ VIEW FENCE "B" - 5' WROUGHT IRON FENCE OVER 1' CMU WALL.
 - ④ ENTRY MONUMENT SIGN.
- NOTES:**
1. ALL PERIMETER AND INTERIOR WALLS NOT NOTED ABOVE SHALL BE STANDARD 4" X 8" X 16" CMU FENCE BLOCK UNLESS SPECIFIED OTHERWISE BY OWNER. OWNER TO SELECT PAINT COLOR.
 2. MINIMUM 10' LANDSCAPE SETBACK FOR WALL REQUIRED FROM ARTERIAL RIGHTS-OF-WAY.
 3. THEME WALL ALONG CITRUS ROAD TO BE STAGGERED 5' EVERY TWO LOTS OR AT EACH COLUMN.