



1 ELEVATION
SCALE: 3/16"=1'-0"
SOUTH SIDE

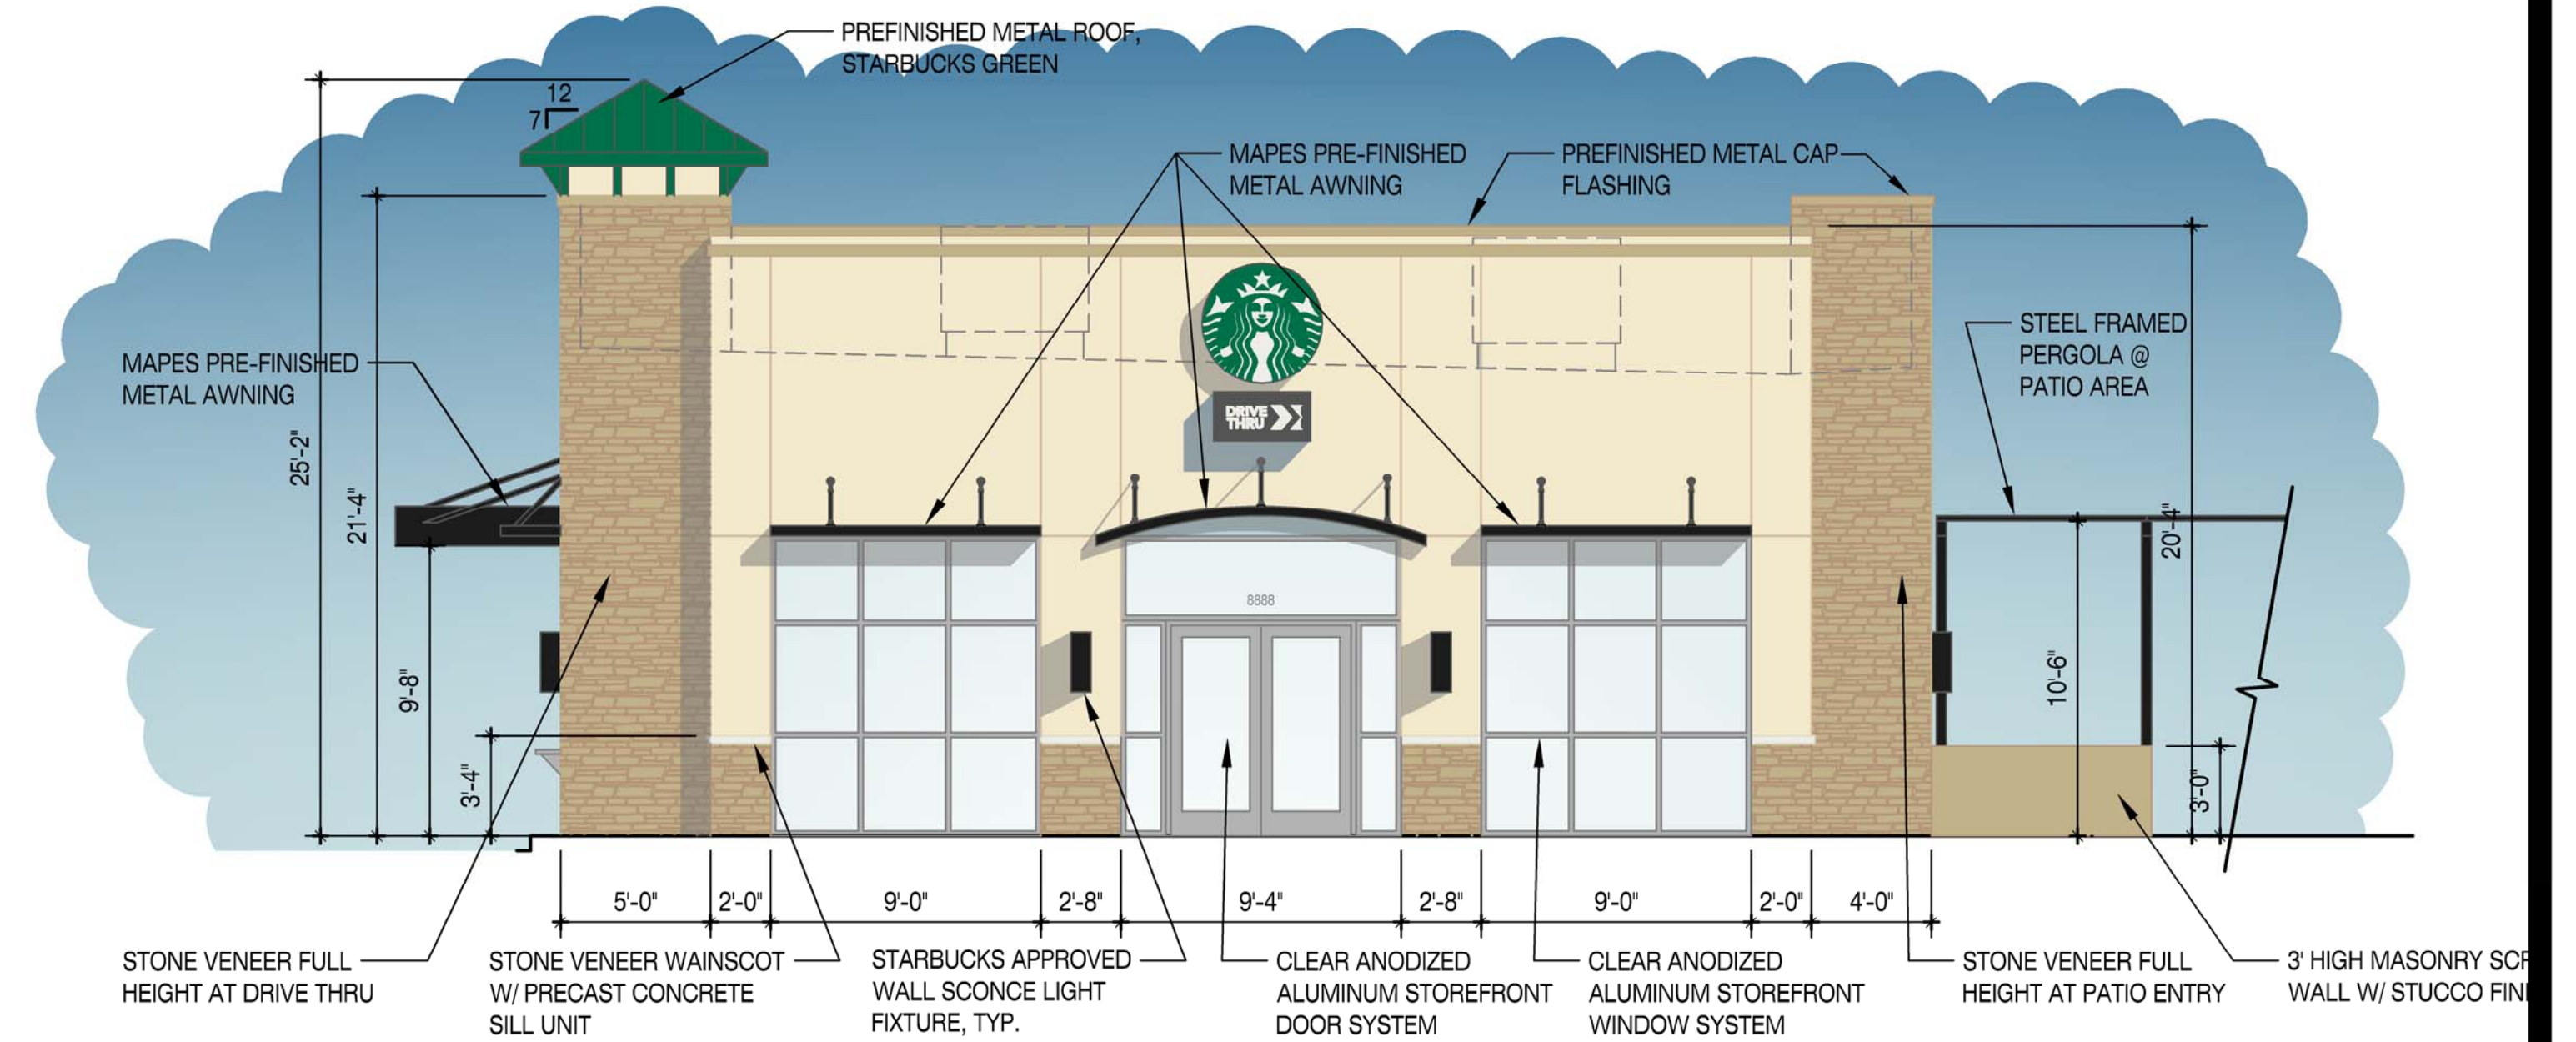

2 ELEVATION
SCALE: 3/16"=1'-0"
EAST SIDE



3 ELEVATION
SCALE: 3/16"=1'-0"
NORTH SIDE

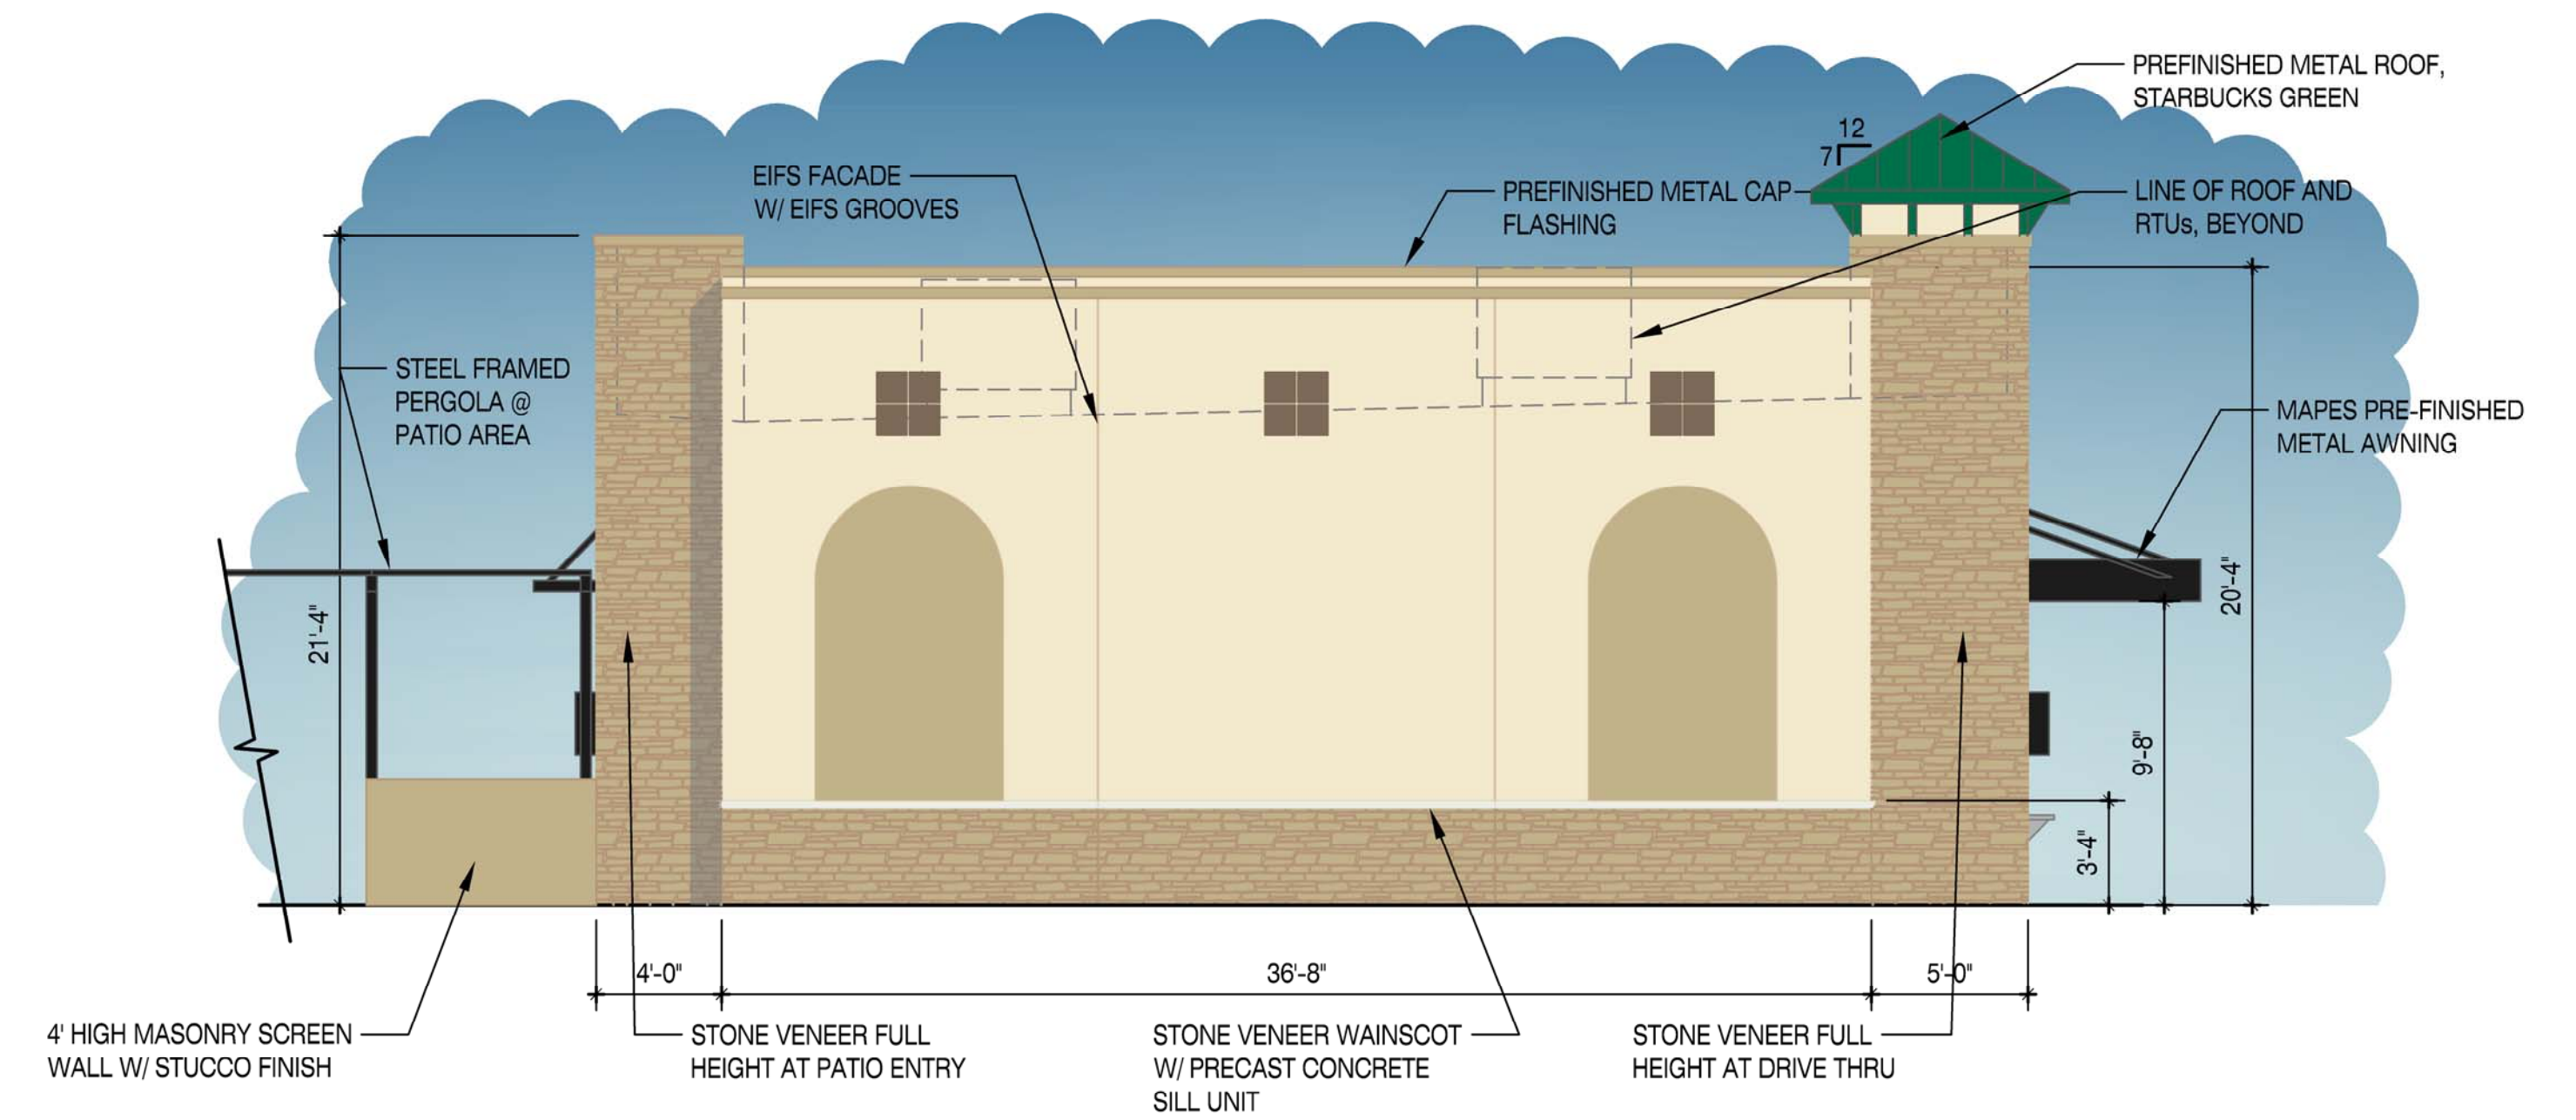

4 ELEVATION
SCALE: 3/16"=1'-0"
WEST SIDE

- STANDING SEAM METAL ROOF AND ROOF BRACKET COLOR TO MATCH STARBUCKS GREEN
- WALL SCONCES AND AWNINGS COLOR TO MATCH FIRESTONE UNA-CLAD MATTE BLACK
- EIFS COLOR TO MATCH SW6099 SAND DOLLAR
- STONE VENEER TO MATCH RUSTIC LEDGE - ELDORADO STONE - SAWTOOTH
- ACCENT MEDALLIONS COLOR TO MATCH SW6082 COBBLE BROWN
- KNEE WALL AND WALL ACCENT COLOR TO MATCH SW7513 SANDERLING
- PRE-FINISHED METAL CAP FLASHING, SCUPPERS AND DOWNSPOUTS TO MATCH UNA-CLAD SIERRA TAN
- ALL STARBUCK SIGNS SHALL BE SIZED AND LOCATED TO CONFORM WITH COBBLESTONE CREEK SIGNAGE REQUIREMENTS