


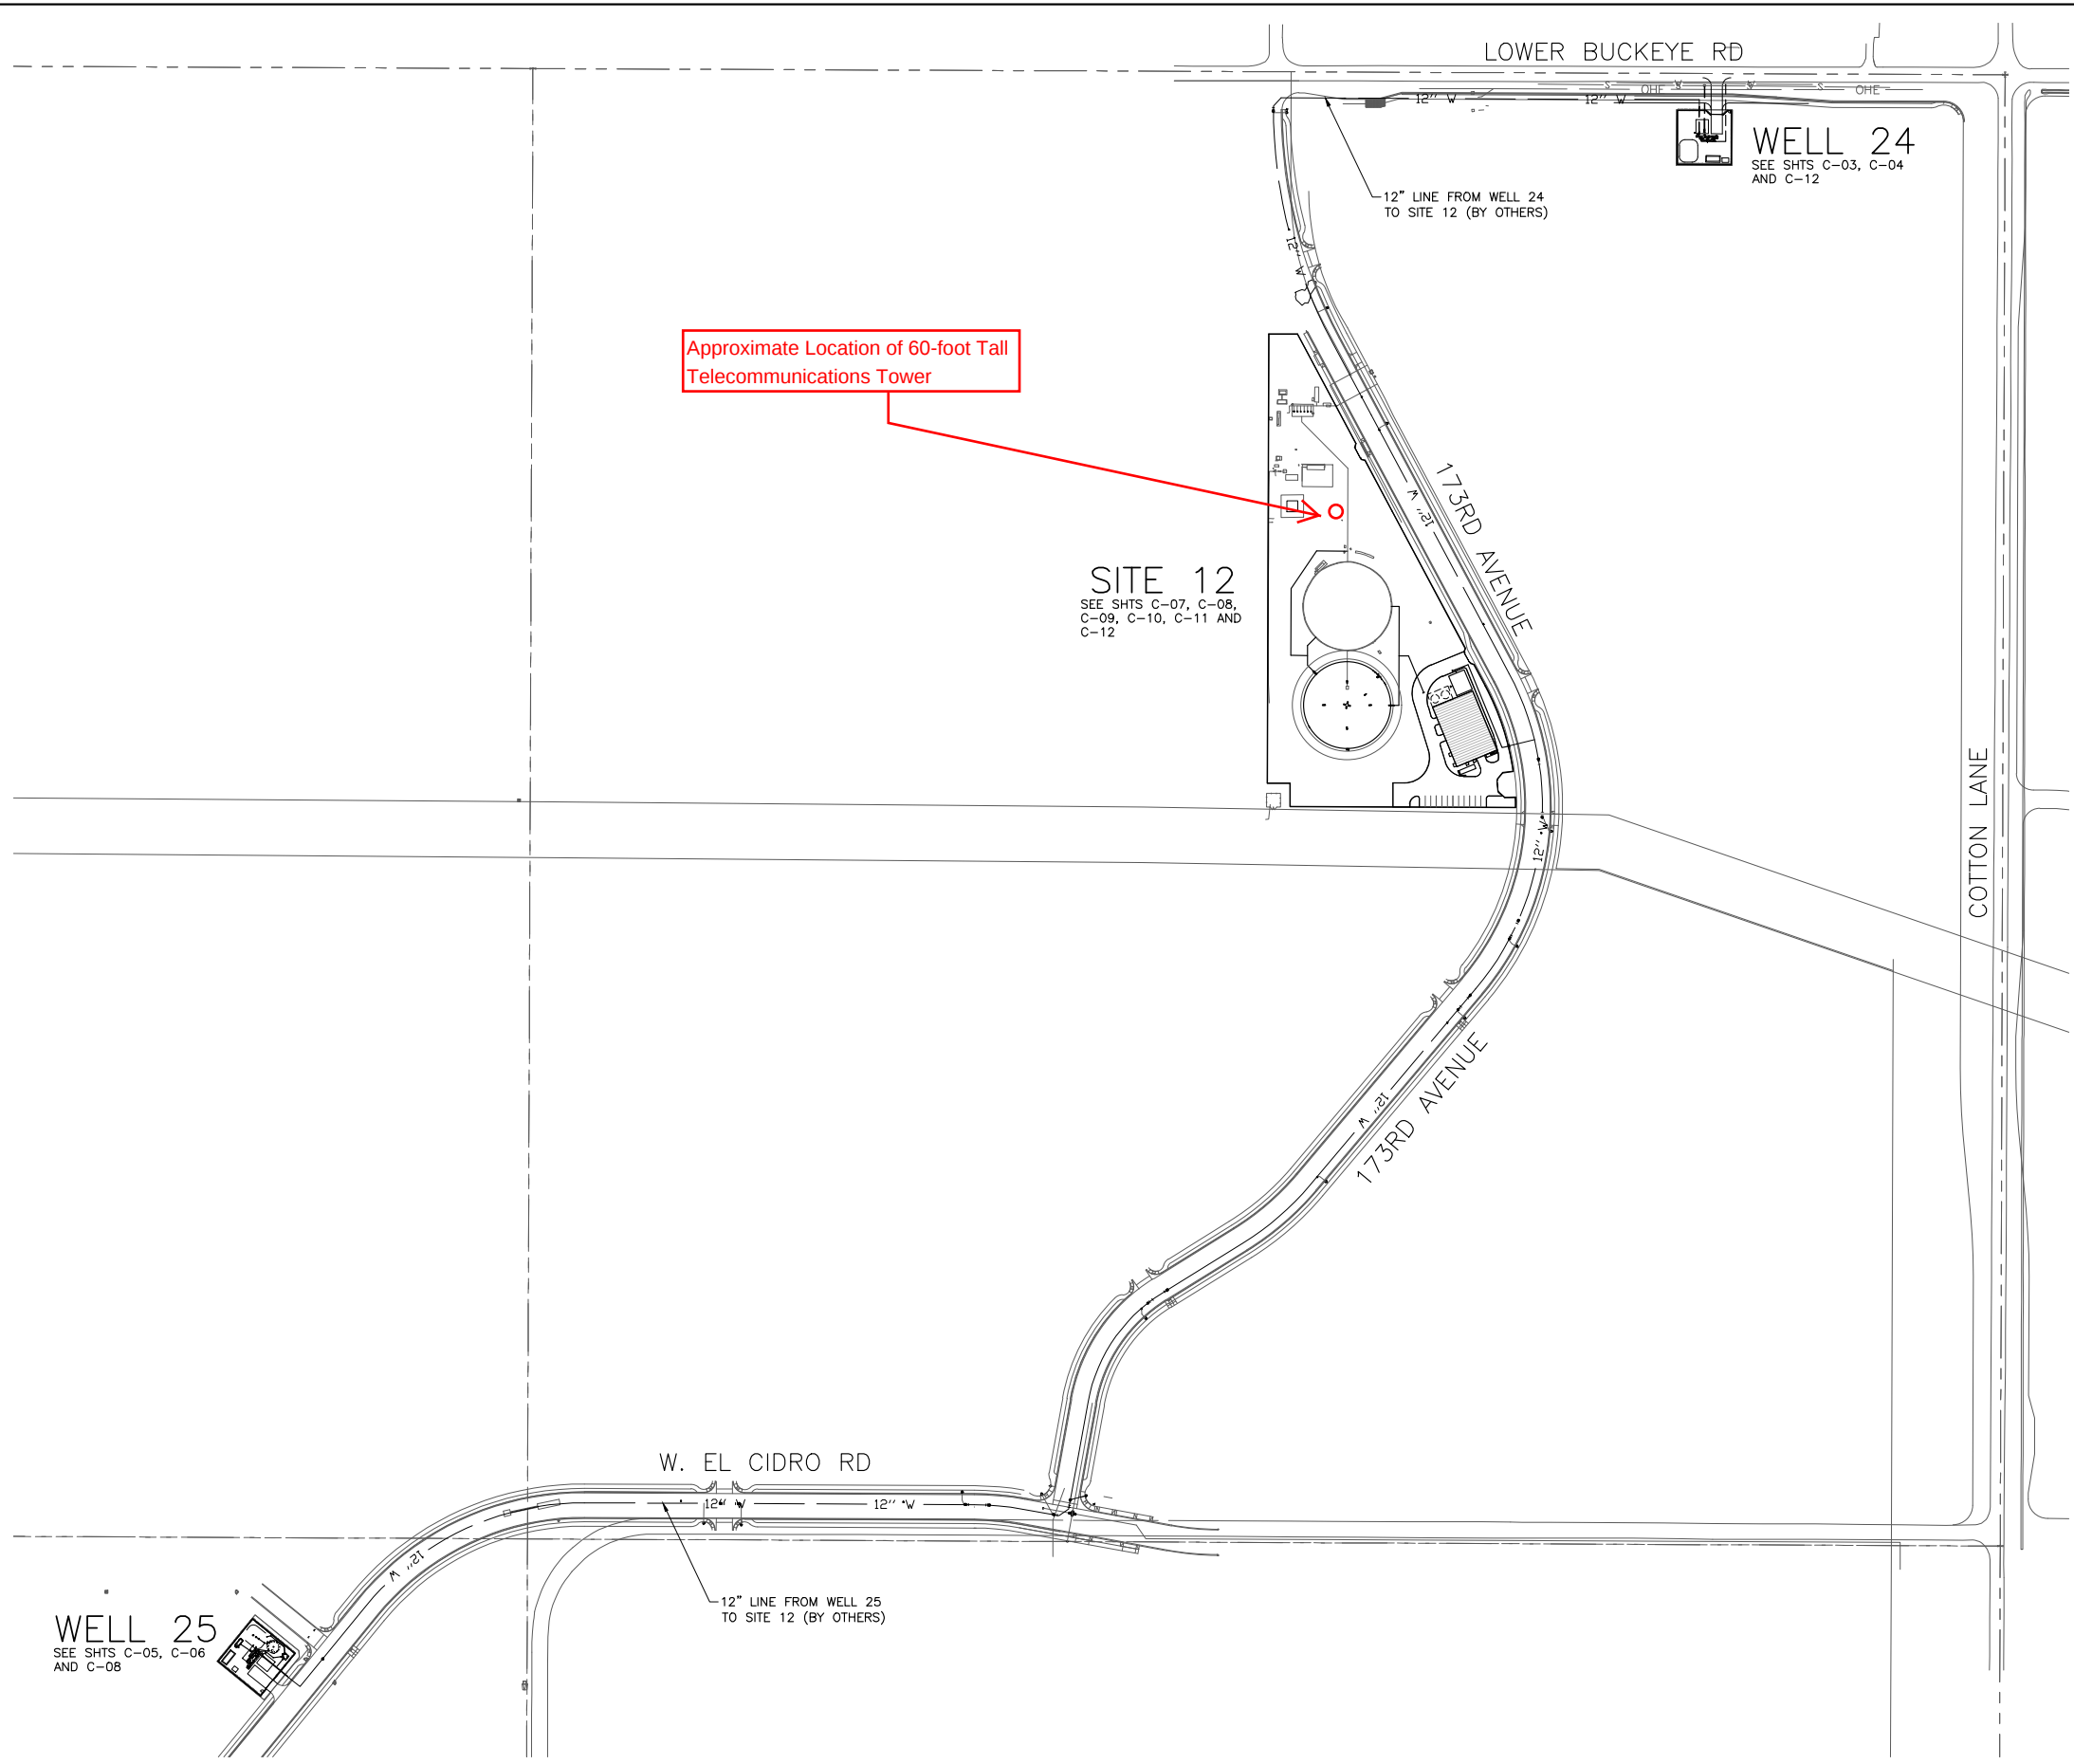

SITE 12
SEE SHOTS C-07, C-08,
C-09, C-10, C-11 AND
C-12

12" LINE FROM WELL 24
TO SITE 12 (BY OTHERS)

COTTON LANE

Approximate Location of 60-foot Tall Telecommunications Tower


WELL 25
SEE SHTS C-05, C-06
AND C-08

12" LINE FROM WELL 25
TO SITE 12 (BY OTHERS)

**Two working days before you dig,
CALL FOR THE BLUE STAKE
(800) STAKE IT**
The Stake-Center


Sheet Title: OVERALL SITE LOCATIONS AND LAYOUT			Drawn By: KWB		Date: 04/09/18
			Design By: SA		Date: 04/09/18
			Approved By: RN		Date: 04/09/18
Project Location CITY OF GOODYEAR PUBLIC WORKS DEPARTMENT			Project name SITE 12 TREATMENT EXPANSION – GMP WELLS, TANK AND RO COMPONENTS		
Client Project No.	Project No. 0684	Scale AS NOTED	File Name 0684-C-02		Sheet C-02

Jun 20, 2018 - 10:39am
Z:\0684 - Goodyear Site 12 Design Build\CAD\GMP 1\For PERMITTING APPLICATION\C-08.dwg

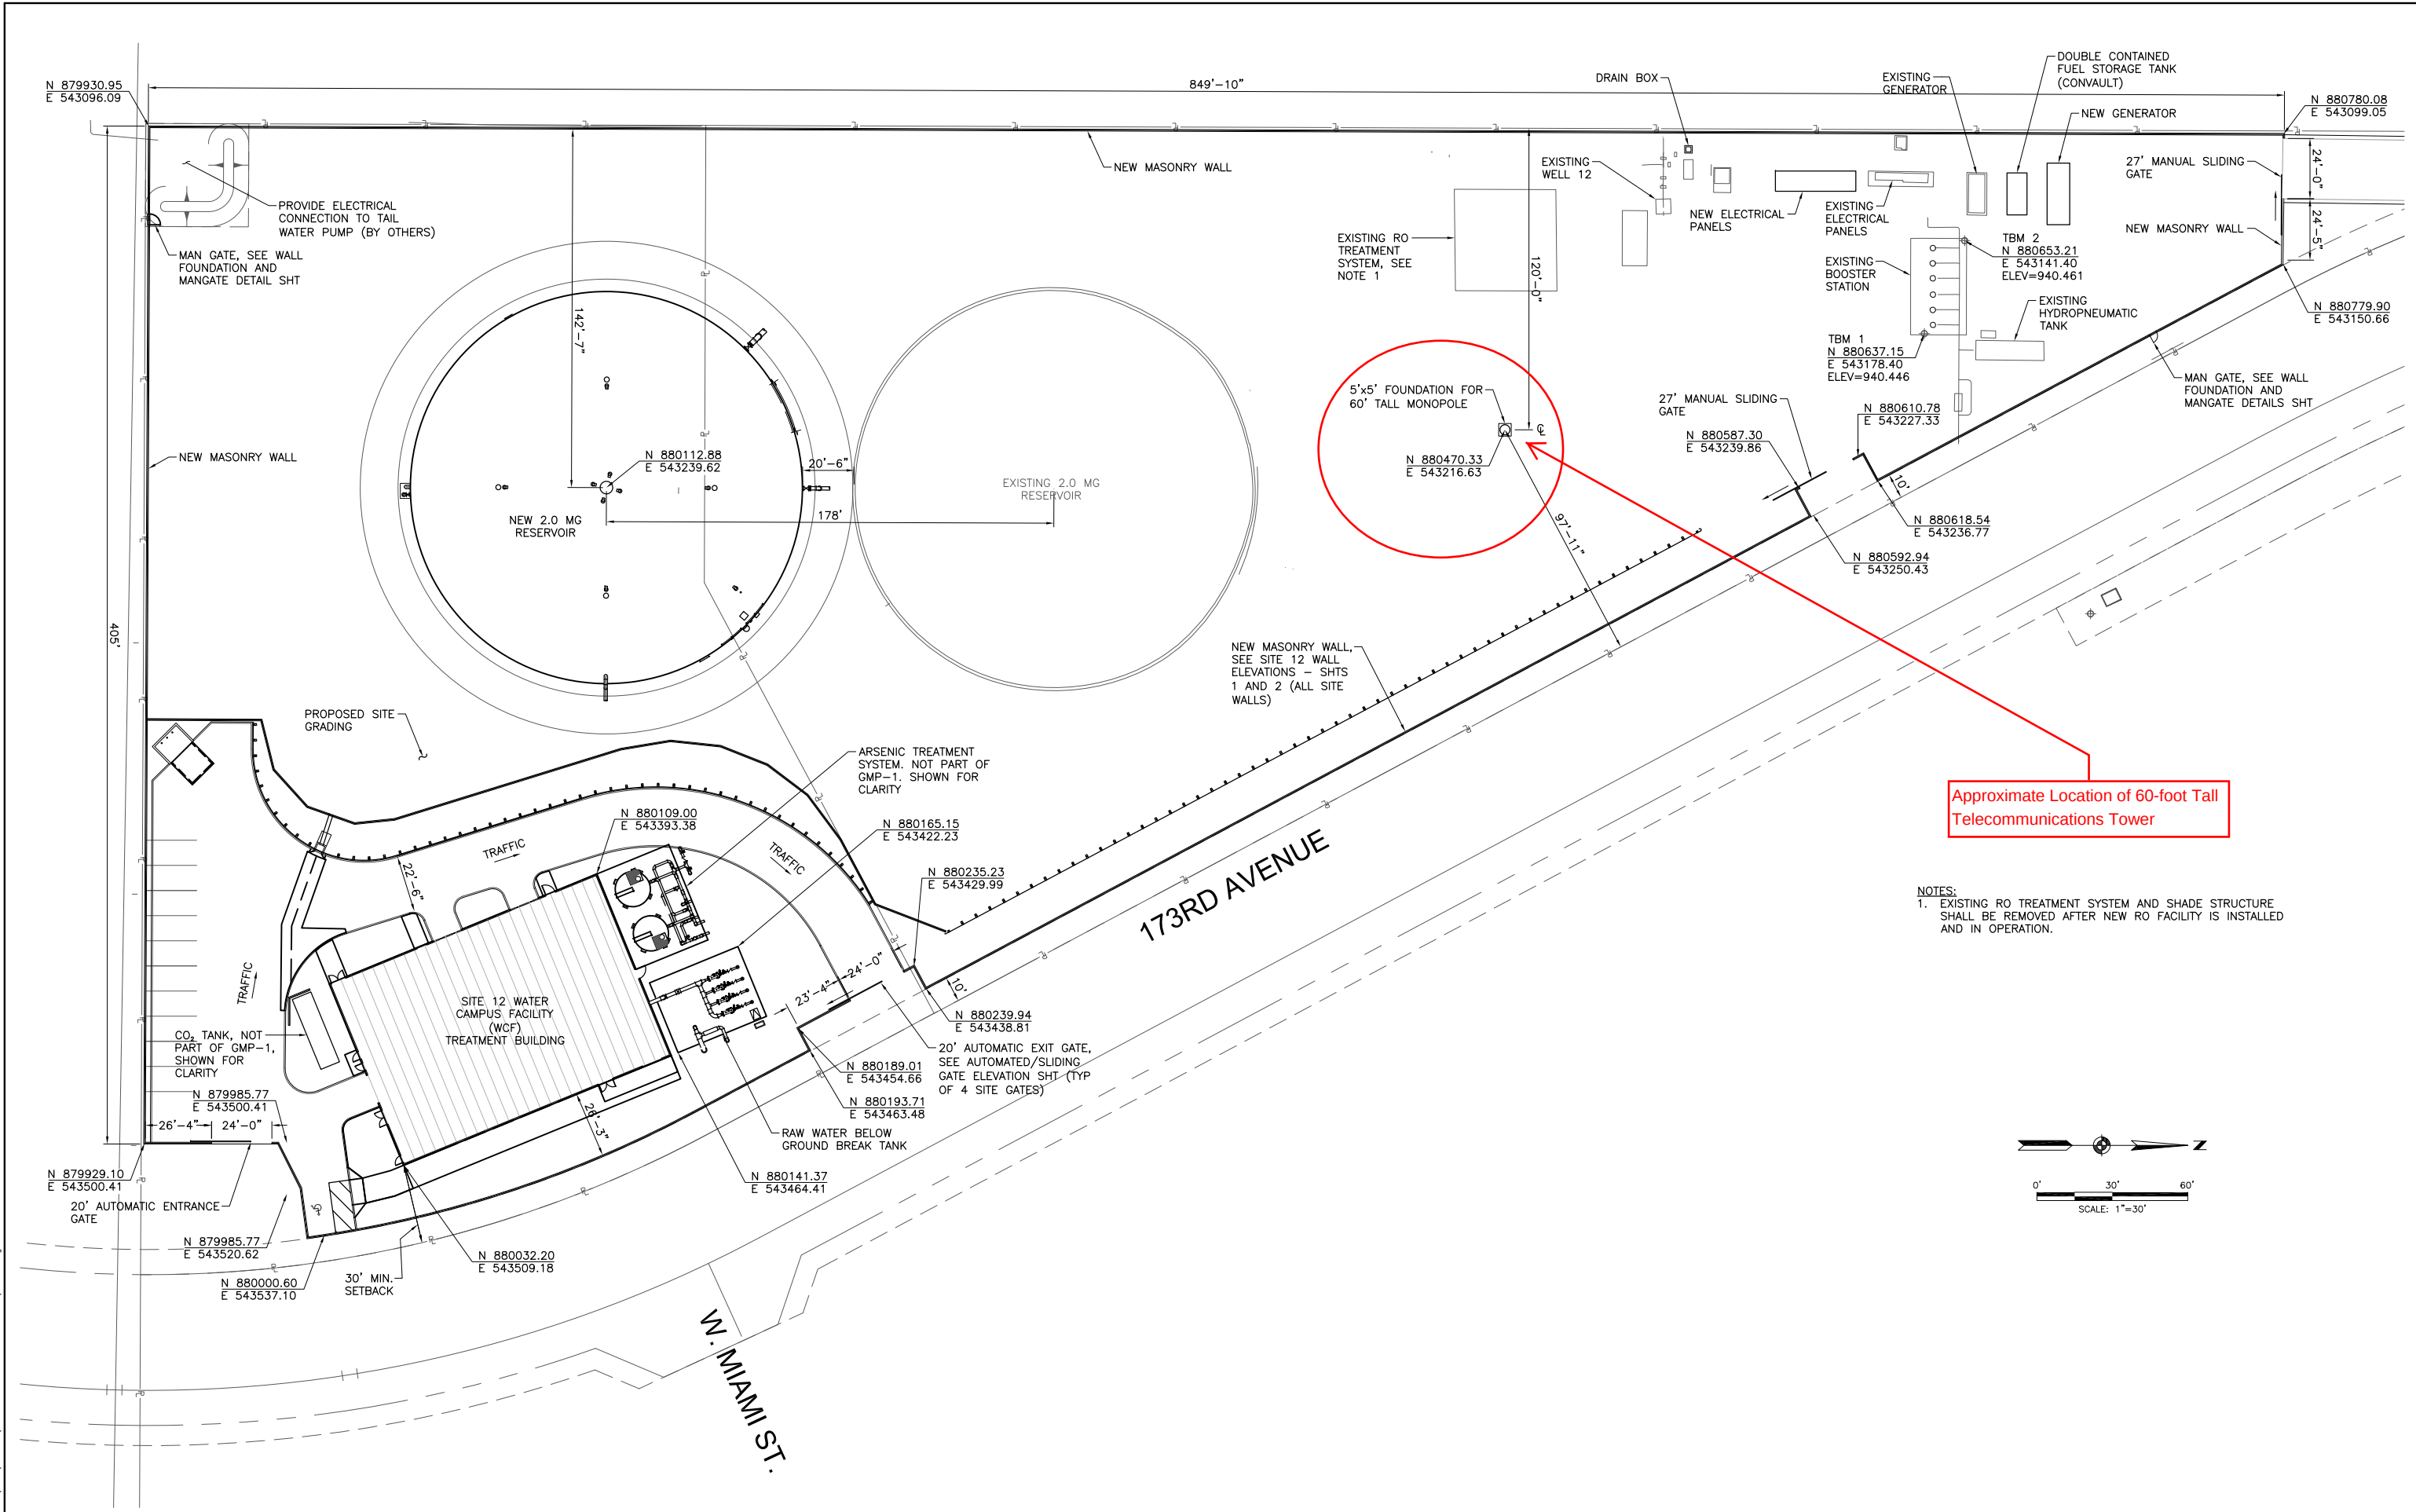

Approximate Location of 60-foot Tall Telecommunications Tower

NOTES:
1. EXISTING RO TREATMENT SYSTEM AND SHADE STRUCTURE SHALL BE REMOVED AFTER NEW RO FACILITY IS INSTALLED AND IN OPERATION.

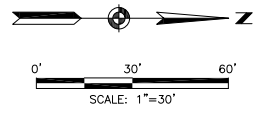

COPYRIGHT © 2010			
Design	Drawn	Checked	
Date			
Rev No	Revision	Note	
NCS Engineers 202 E. Earl Drive Suite 110 Phoenix, AZ 85012 Phone (602)629-0206 www.ncseng.com			
90% SUBMITTAL GMP-1			
Sheet Title:		Drawn By:	KWB
SITE 12 CONCEPTUAL PLAN		Design By:	TEB/SA
Project Location:		Approved By:	RN
CITY OF GOODYEAR PUBLIC WORKS DEPARTMENT		Project name:	SITE 12 TREATMENT EXPANSION – GMP 1 WELLS, TANK AND RO COMPONENTS
Client Project No.	Project No.	Scale	File Name
	0684	AS NOTED	
		Date:	04/09/18
		Date:	04/09/18
		Date:	04/09/18
		Sheet	

