


PERSPECTIVE RENDERINGS

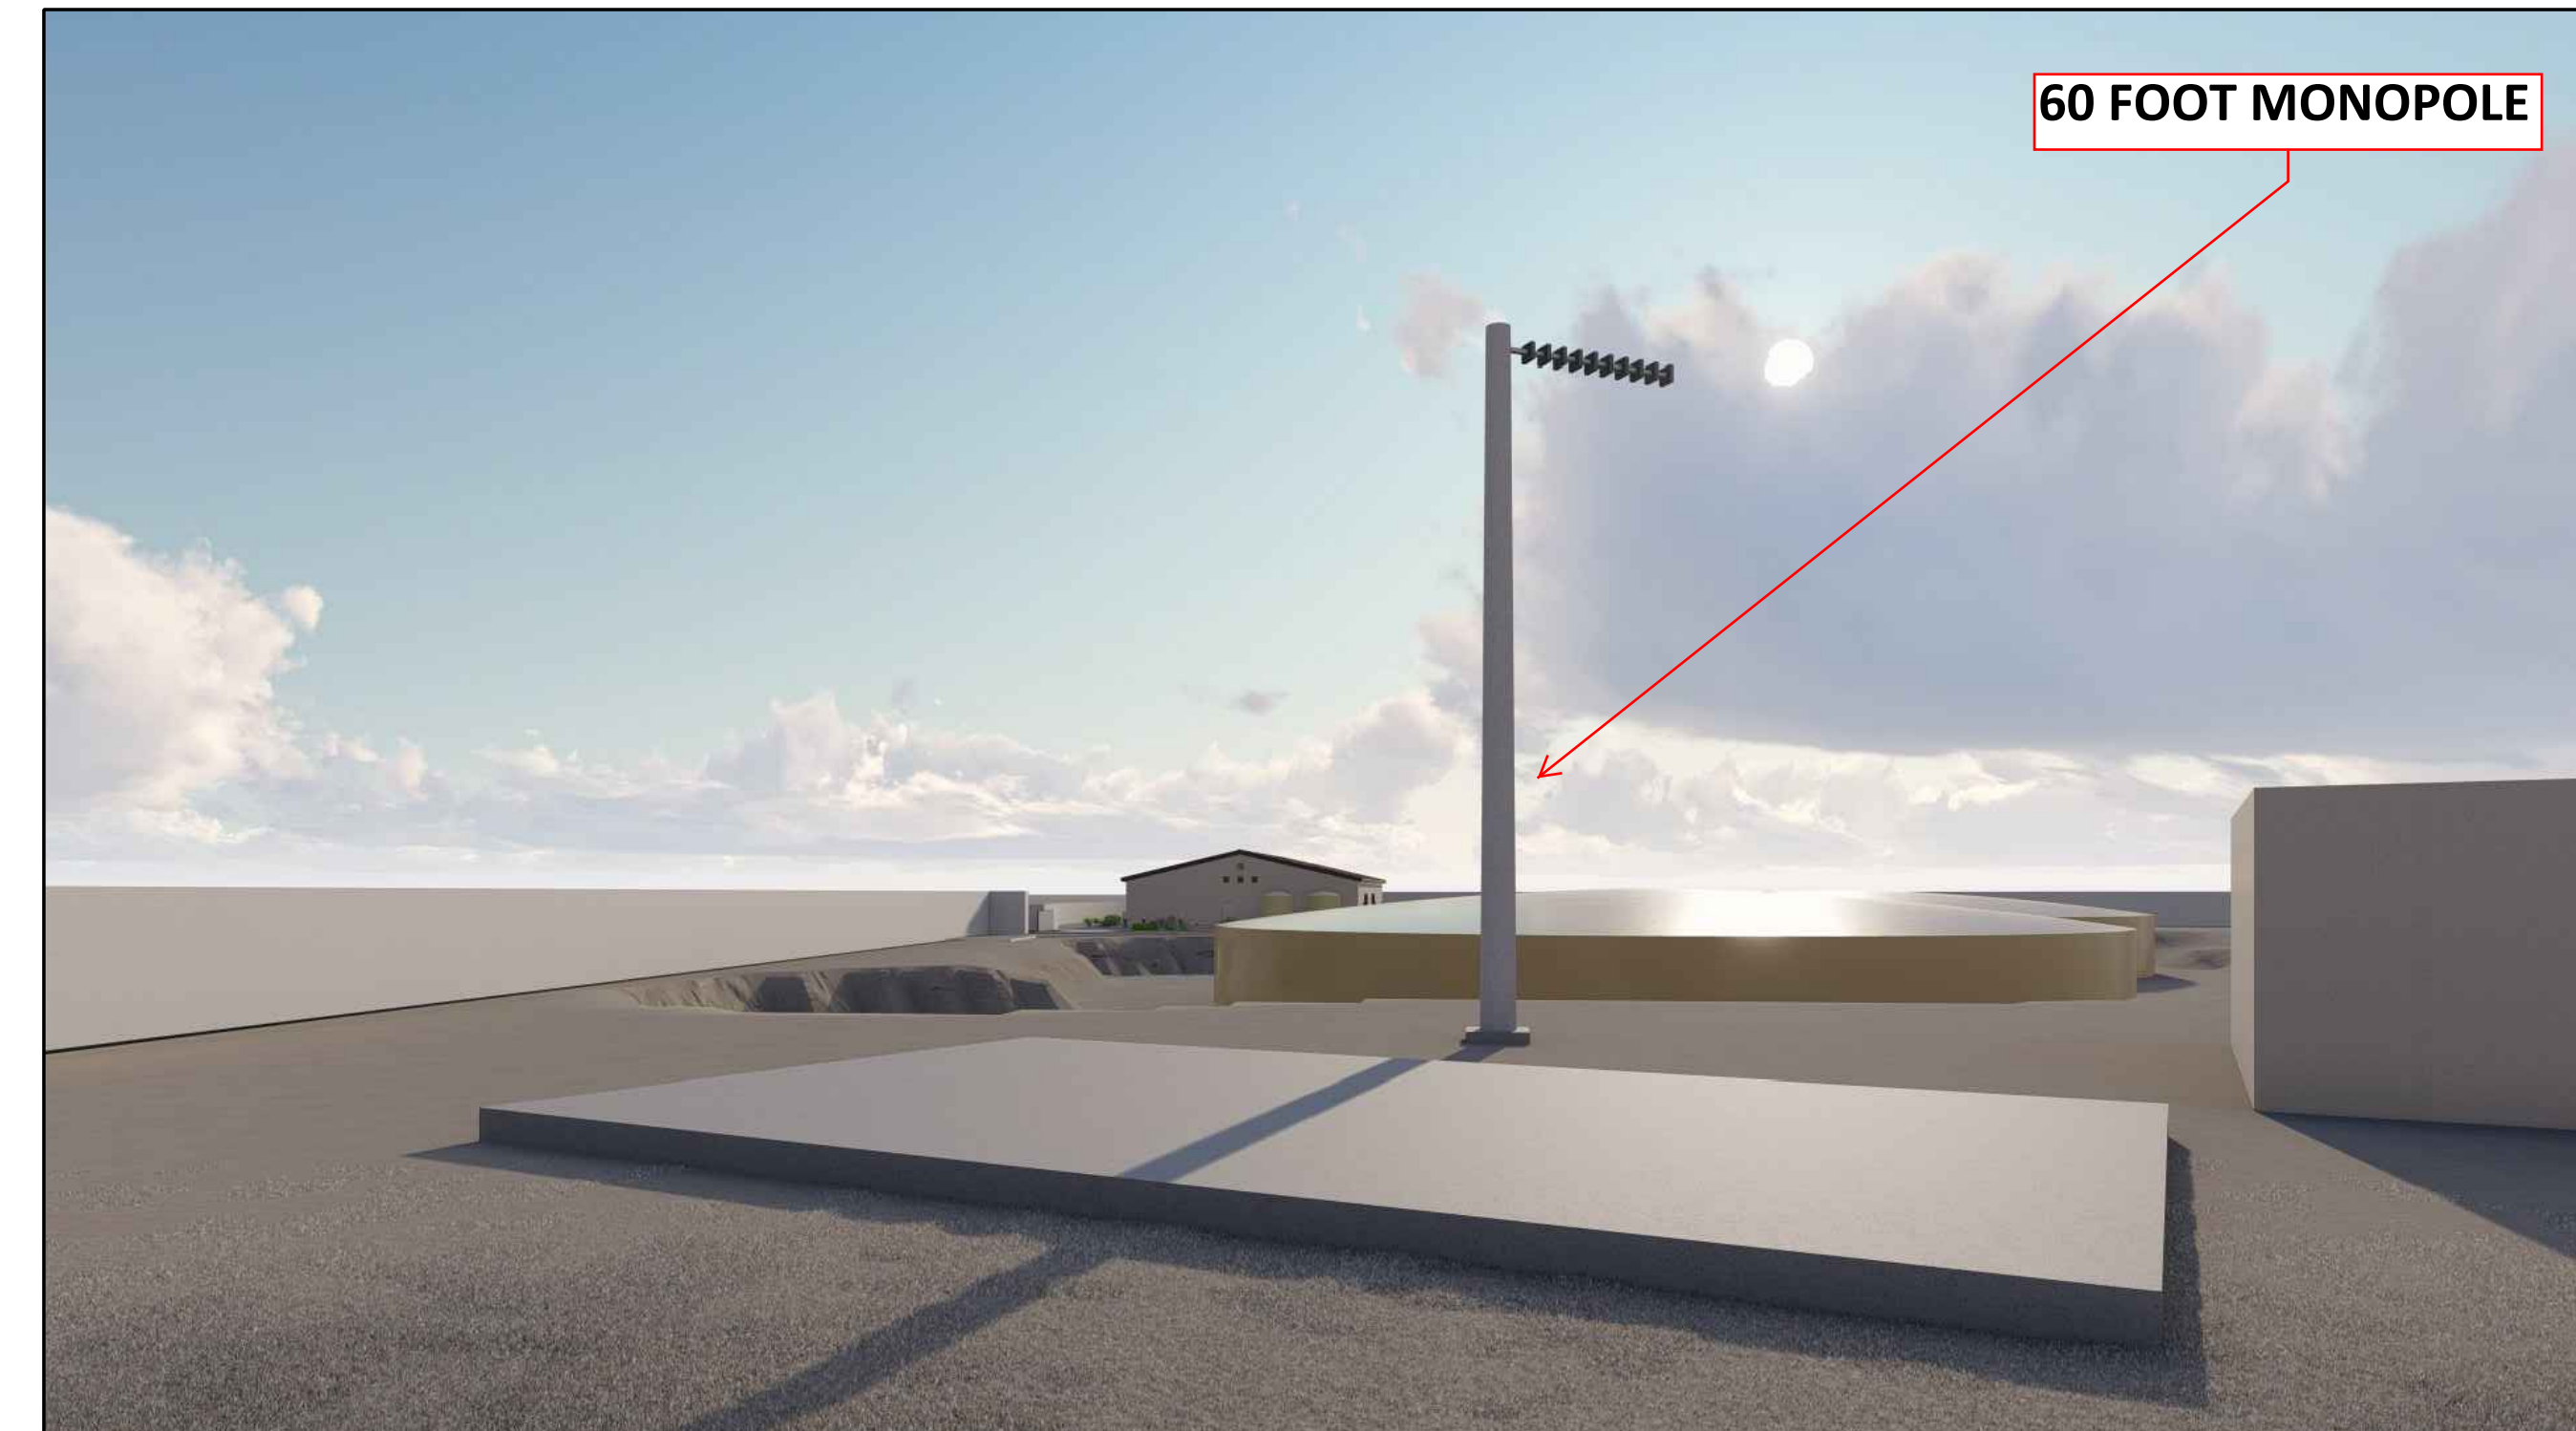

VIEW OF MONOPOLE FROM SOUTHWEST CORNER OF SITE



VIEW OF MONOPOLE FROM NORTHERN PORTION OF SITE



AERIAL VIEW OF SITE FROM SOUTH PORTION OF SITE SITE



90%
SUBMITTAL
GMP-1

Sheet Title: 3D IMAGES #2			Drawn By: NP		Date: 05/22/18
			Design By: NP		Date: 05/22/18
			Approved By: NP		Date: 05/22/18
Project Location CITY OF GOODYEAR PUBLIC WORKS DEPARTMENT			Project name SITE 12 TREATMENT EXPANSION – GMP 1 NEW WELLS AND STORAGE TANK		
Client Project No.	Project No.	Scale –	File Name A401 – A402.dwg		Sheet A404

