



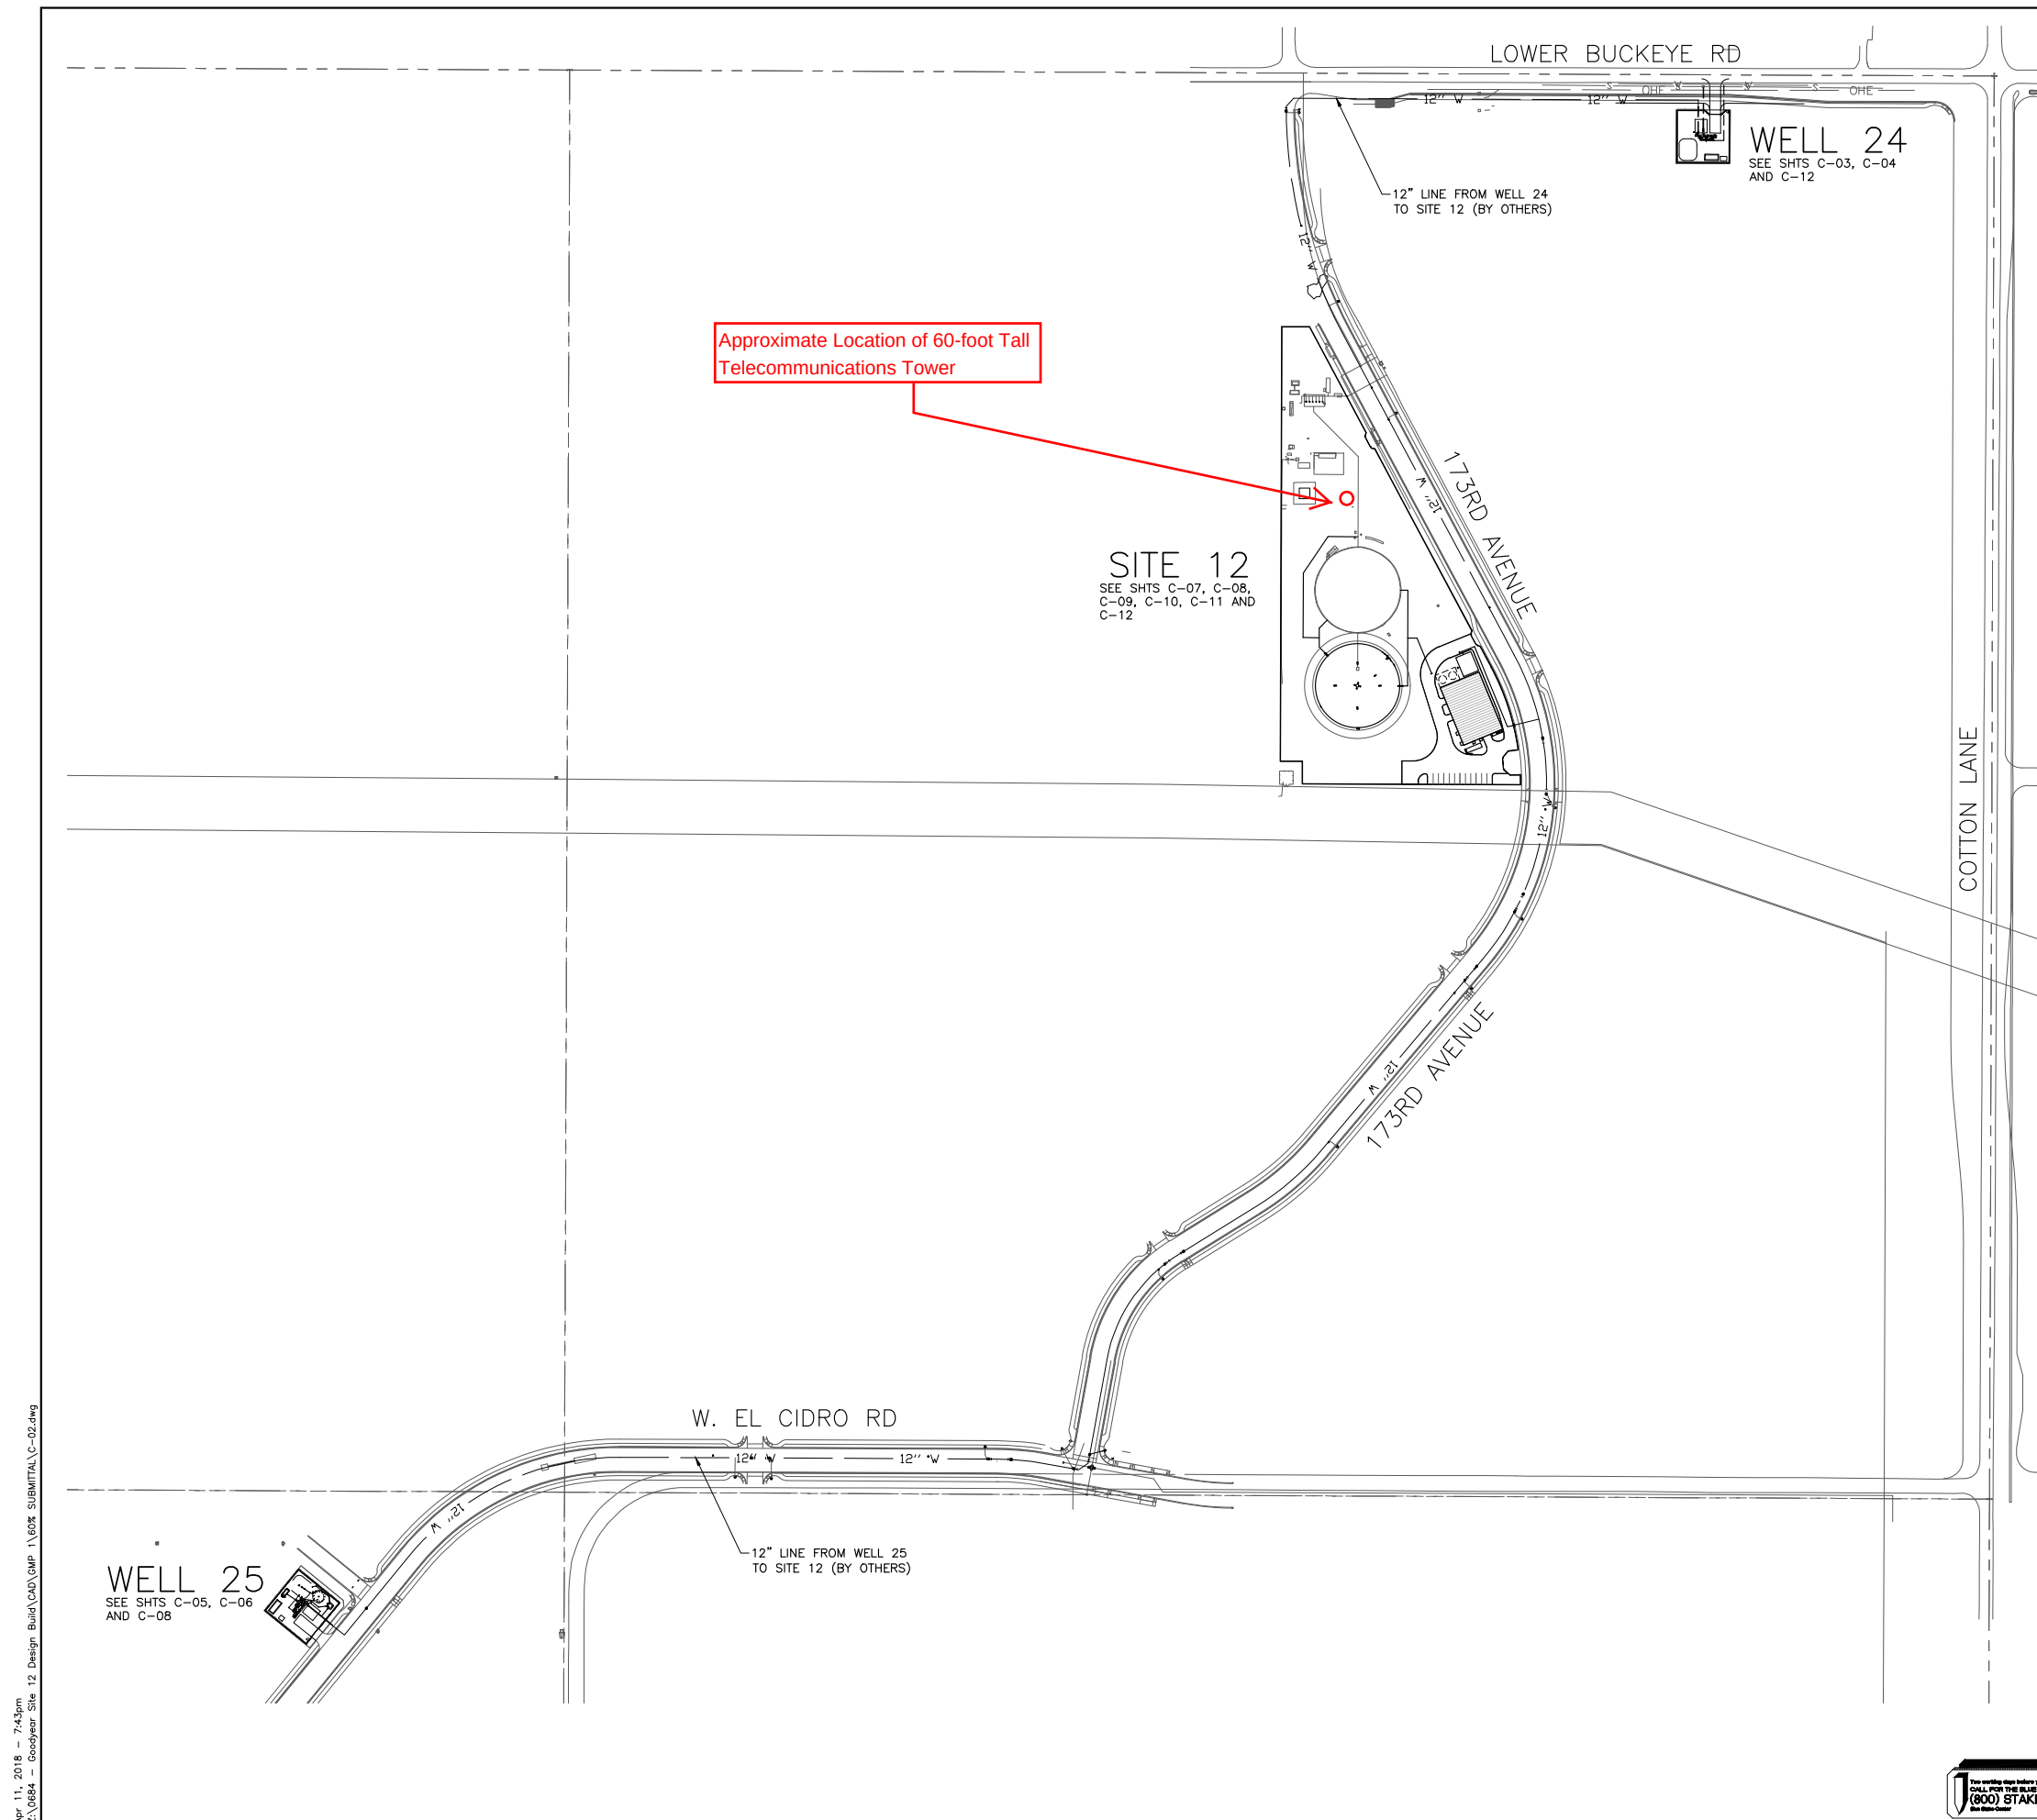

Sheet Title: OVERALL SITE LOCATIONS AND LAYOUT			Drawn By: KWB		Date: 04/09/18
			Design By: SA		Date: 04/09/18
			Approved By: RN		Date: 04/09/18
Project Location CITY OF GOODYEAR PUBLIC WORKS DEPARTMENT			Project name SITE 12 TREATMENT EXPANSION – GMP WELLS, TANK AND RO COMPONENTS		
Client Project No.	Project No. 0684	Scale AS NOTED	File Name 0684-C-02		Sheet C-02

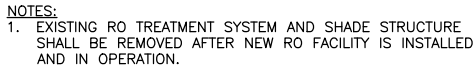



90%
SUBMITTAL
GMP-1

Sheet Title: SITE 12 CONCEPTUAL PLAN			Drawn By:	KWB	Date:	04/09/18
			Design By:	TEB/SA	Date:	04/09/18
			Approved By:	RN	Date:	04/09/18
Project Location CITY OF GOODYEAR PUBLIC WORKS DEPARTMENT			Project name SITE 12 TREATMENT EXPANSION – GMP 1 WELLS, TANK AND RO COMPONENTS			
Client Project No.	Project No.	Scale	File Name		Sheet	
	0684	AS NOTED				



SOUTH—WEST CORNER VIEW



AERIAL VIEW #1



NORTH—WEST CORNER VIEW



SOUTH—EAST CORNER VIEW

Rev	No	Date	Design	Drawn	Checked

Rev	No	Date	Design	Drawn	Checked

pathangy architects
 221 E. BETHANY HOME RD. - SUITE 0225
 PHOENIX, ARIZONA 85014
 (PH) 602-368-9375 (F) 602-368-9380

NCS
 Engineers
 202 E. Earle Drive Suite 110
 Phoenix, AZ 85012
 Phone (602) 629-0206
 www.ncseng.com

**90%
SUBMITTAL
GMP-1**

Sheet Title:			Drawn By:	NP	Date:	05/22/18
3D IMAGES #1			Design By:	NP	Date:	05/22/18
Project Location:			Approved By:	NP	Date:	05/22/18
CITY OF GOODYEAR PUBLIC WORKS DEPARTMENT			Project name: SITE 12 TREATMENT EXPANSION – GMP 1 NEW WELLS AND STORAGE TANK			
Client Project No.	Project No.	Scale	File Name	Sheet		
		—	A401–A402.dwg	A403		





EAST



SOUTH



NORTH



WEST

COPYRIGHT © 2010

Rev	No	Revision	Note

Rev	No	Revision	Note

pathangy architects
727 E. BETHANY AVENUE RD., SUITE 0225
PHOENIX, ARIZONA 85014
(PH) 602-368-9375 (F) 602-368-9380

NCS
Engineers
202 E. Earle Drive Suite 110
Phoenix, AZ 85012
Phone (602) 629-0206
www.ncseng.com


**90%
SUBMITTAL
GMP-1**

Sheet Title: 3D IMAGES #3 - ELEVATIONS			Drawn By: NP	Date: 05/22/18
			Design By: NP	Date: 05/22/18
			Approved By: NP	Date: 05/22/18
Project Location CITY OF GOODYEAR PUBLIC WORKS DEPARTMENT			Project name SITE 12 TREATMENT EXPANSION - GMP 1 NEW WELLS AND STORAGE TANK	
Client Project No.	Project No.	Scale -	File Name A401-A402.dwg	Sheet A405





SOUTH-WEST CORNER VIEW WITH MONOPOLE

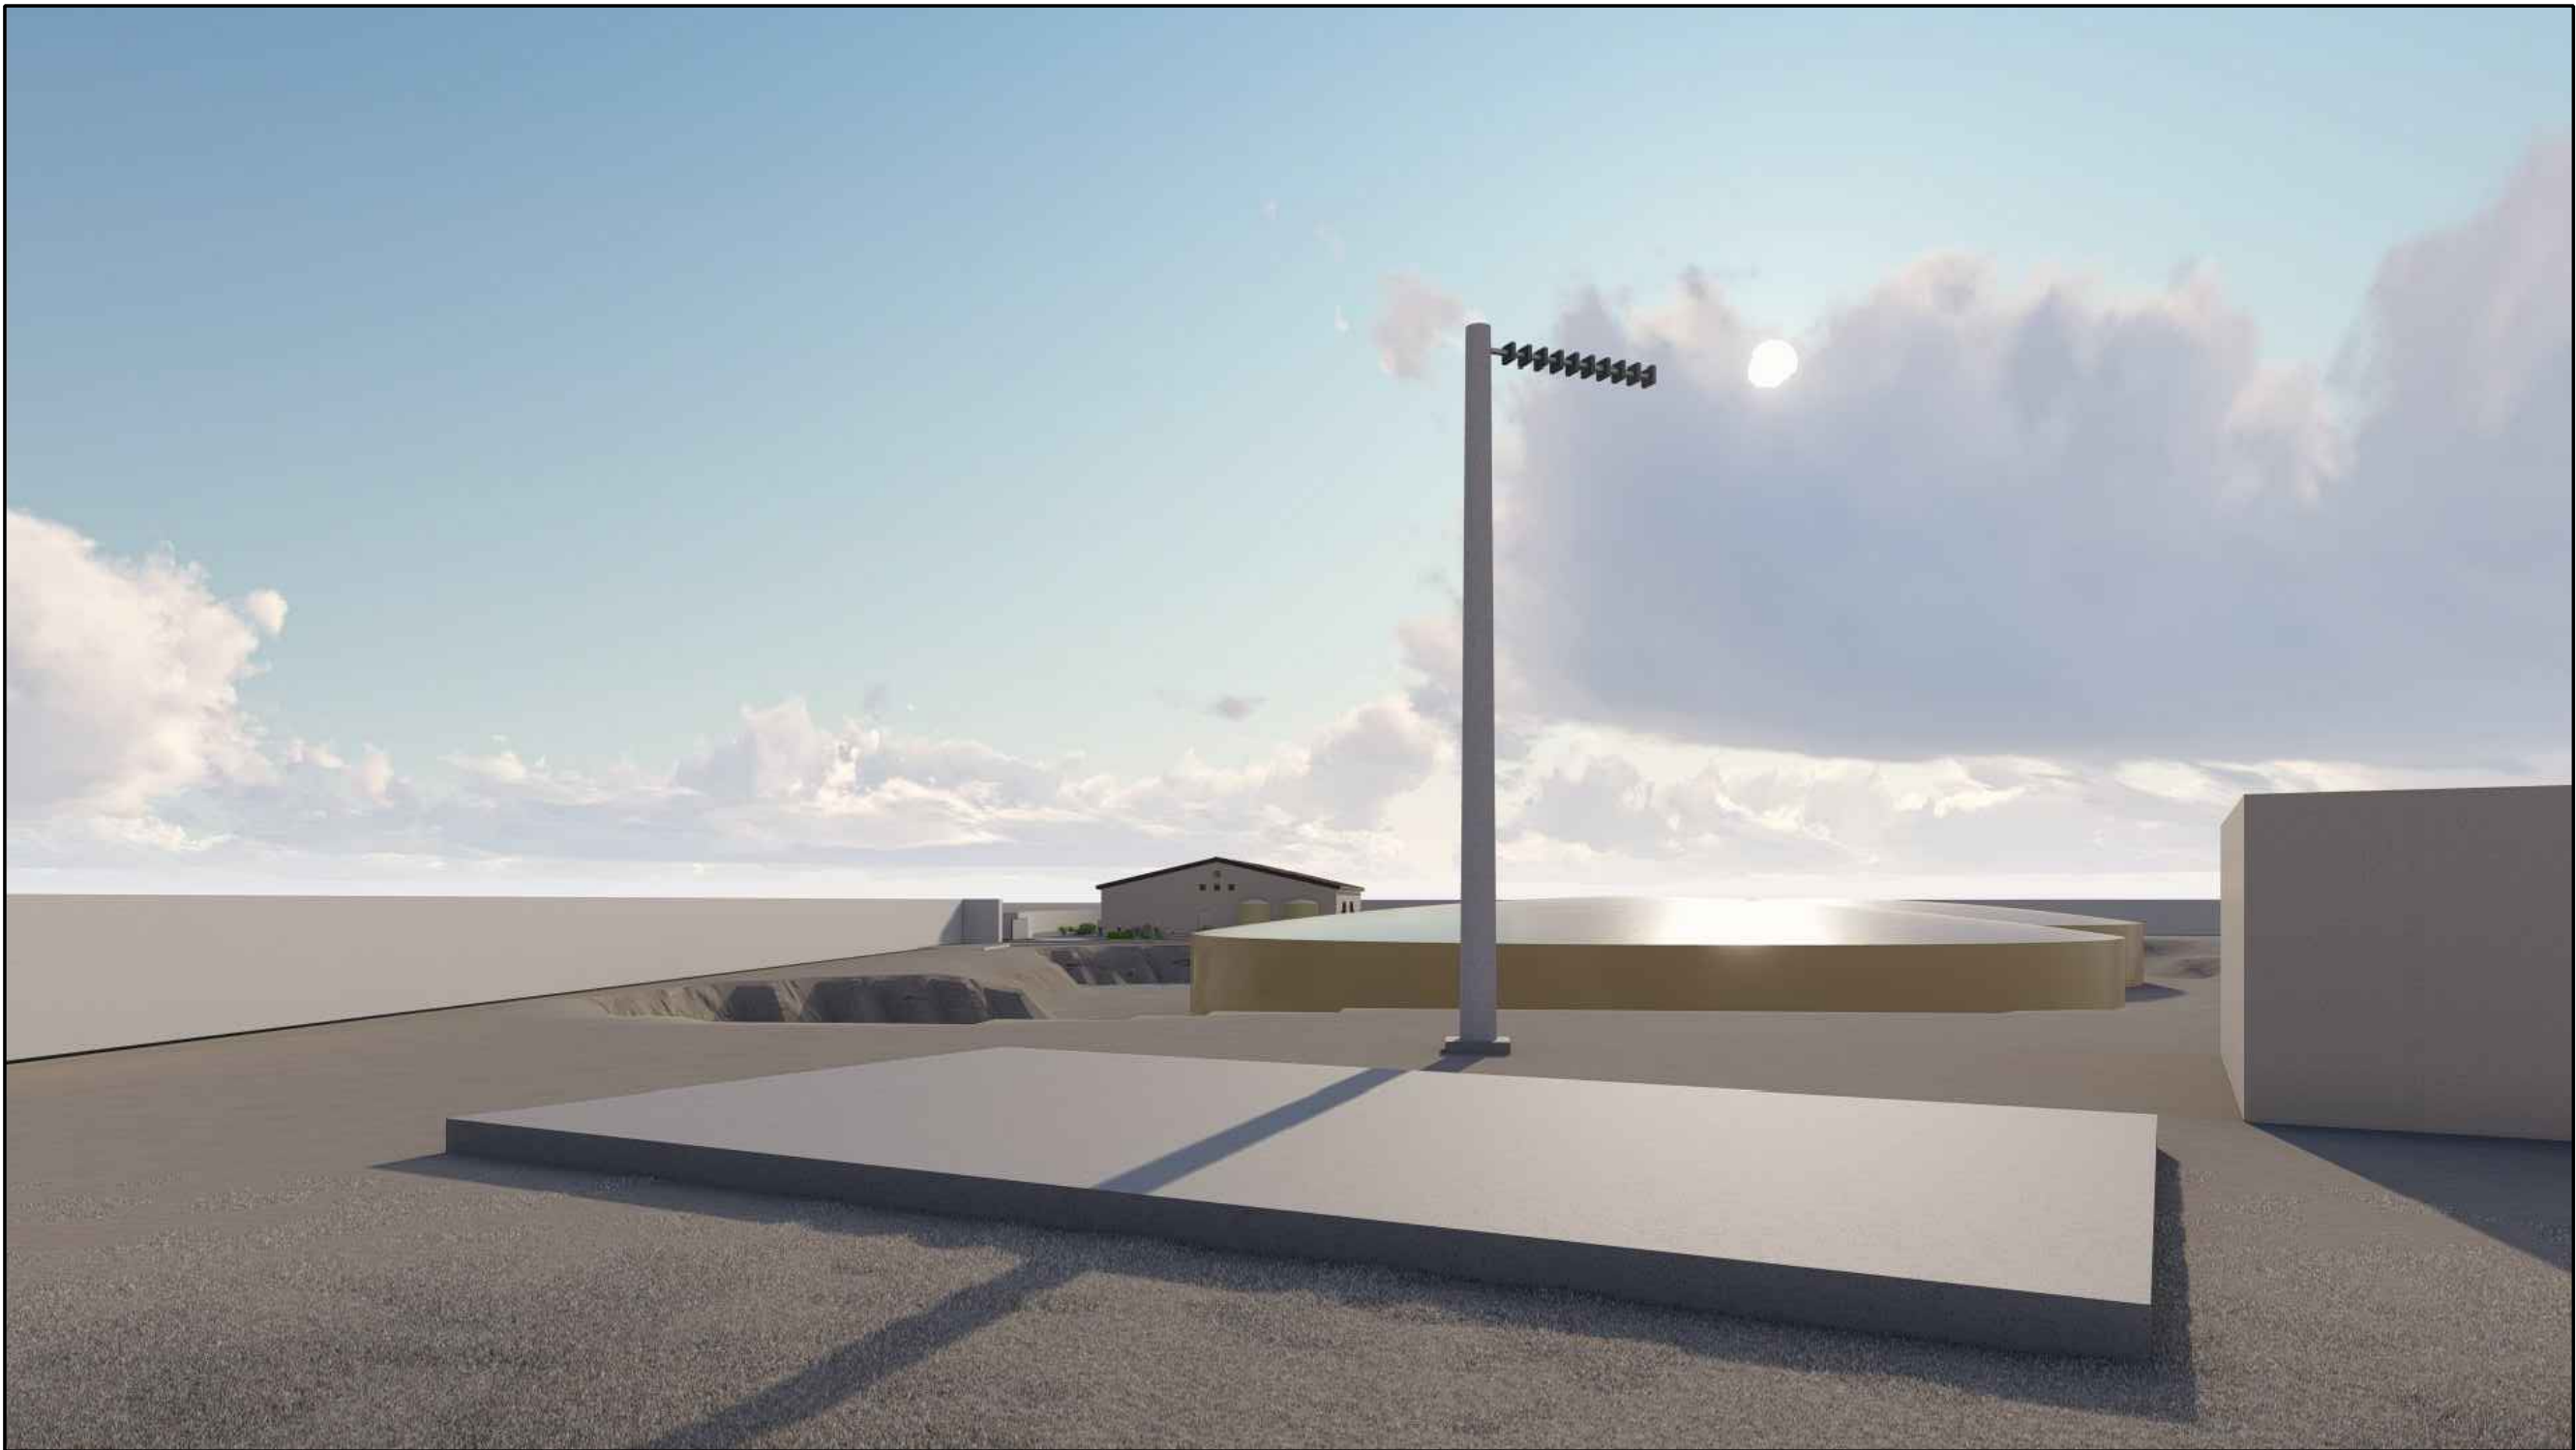

NORTH VIEW WITH MONOPOLE



AERIAL VIEW #2



90%
SUBMITTAL
GMP-1

Sheet Title: 3D IMAGES #2			Drawn By: NP		Date: 05/22/18
			Design By: NP		Date: 05/22/18
			Approved By: NP		Date: 05/22/18
Project Location CITY OF GOODYEAR PUBLIC WORKS DEPARTMENT			Project name SITE 12 TREATMENT EXPANSION – GMP 1 NEW WELLS AND STORAGE TANK		
Client Project No.	Project No.	Scale	File Name		Sheet
		–	A401–A402.dwg		A404

