


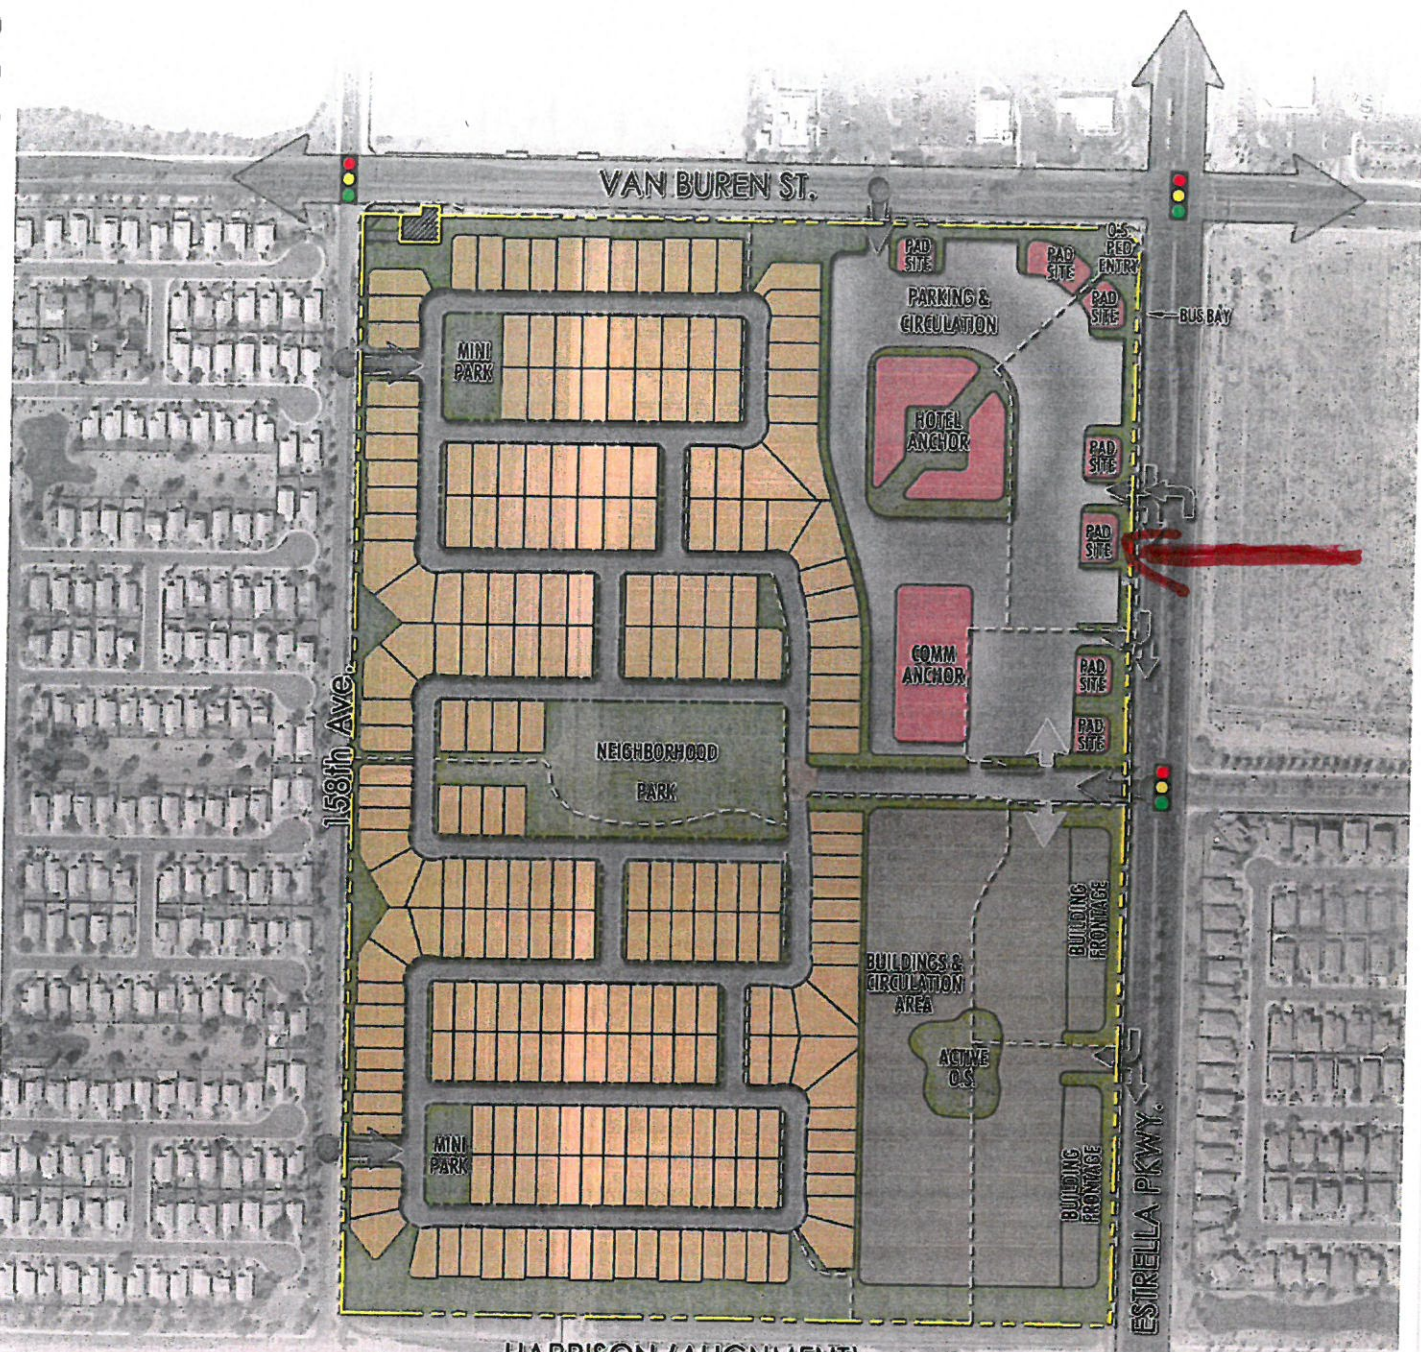

LEGEND

- BOUNDARY
- PEDESTRIAN CONNECTIVITY
- RIGHT-IN, RIGHT OUT ACCESS ONLY
- RIGHT-IN, RIGHT OUT, LEFT IN ONLY

- SIGNAL - FULL TURN MOVEMENT
- PRIMARY ACCESS POINTS FULL TURN MOVEMENT
- ROOSEVELT IRRIGATION DISTRICT WELL SITE

LVA

HUDSON COMMONS - FINAL PLANNED AREA DEVELOPMENT

SITE PLANNING & CIRCULATION PLAN CONCEPT

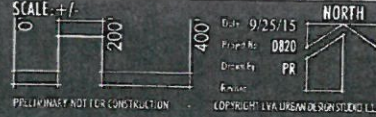


Figure 8A
This document is prepared with the care and design of the author and is not to be used for any other purpose without the written consent of the author. The author shall not be held responsible for any errors or omissions in this document. Designated by LVA as a Design Study, it shall be without liability to LVA about Design Study, LLC.