




- PARCEL 1 AMENITY KEY**
- ① FENCED DOG PARK
 - ② SHADED PLAY STRUCTURE (5-12 AGE GROUP)
 - ③ RAMADA (16'x16') WITH PICNIC TABLES
 - ④ (2) BENCHES
 - ⑤ TRASH RECEPTACLE
 - ⑥ BARBEQUE
 - ⑦ FITNESS STATION
 - ⑧ 5' CONCRETE WALK
 - ⑨ 5' DECOMPOSED GRANITE TRAIL
 - ⑩ RAMADA (12'x12') WITH PICNIC TABLE
 - ⑪ STAMPED, COLORED CONCRETE PAVING



- PARCEL 2 AMENITY KEY**
- 1 RAMADA (28' OCTAGONAL) WITH FIRE PIT AND PICNIC TABLES
 - 2 "AMPHITHEATER" FEATURE
 - 3 FULL BASKETBALL COURT
 - 4 SAND VOLLEYBALL COURT
 - 5 PLAZA WITH (6) BENCHES
 - 6 TRASH RECEPTACLE
 - 7 BARBEQUE
 - 8 MULTI-USE TURF AREA
 - 9 FITNESS STATION
 - 10 5' CONCRETE WALK
 - 11 5' DECOMPOSED GRANITE TRAIL
 - 12 RAMADA (12'x12') WITH PICNIC TABLE
 - 13 STAMPED, COLORED CONCRETE PAVING
 - 14 SEATING NODE WITH (1) BENCH AND (1) TRASH RECEPTACLE
 - 15 ACCENT WALL

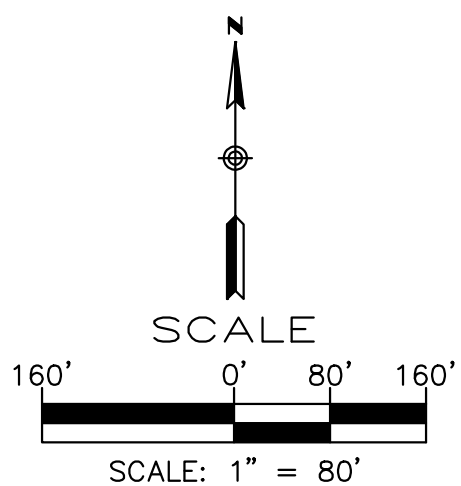

COPYRIGHT 2018
RICK ENGINEERING
COMPANY

LA PRIVADA
PARCEL 2 CONCEPTUAL LANDSCAPE PLAN

RICK
ENGINEERING COMPANY

6150 NORTH 16TH STREET
PHOENIX, AZ 85016
602.957.3350


rickengineering.com

Phoenix - Tucson - San Diego - Sacramento - Riverside - Orange - San Luis Obispo - Bakersfield



JOB NUMBER:
4684B

PREPARED BY:
MEF


DATE PREPARED:
8/27/18

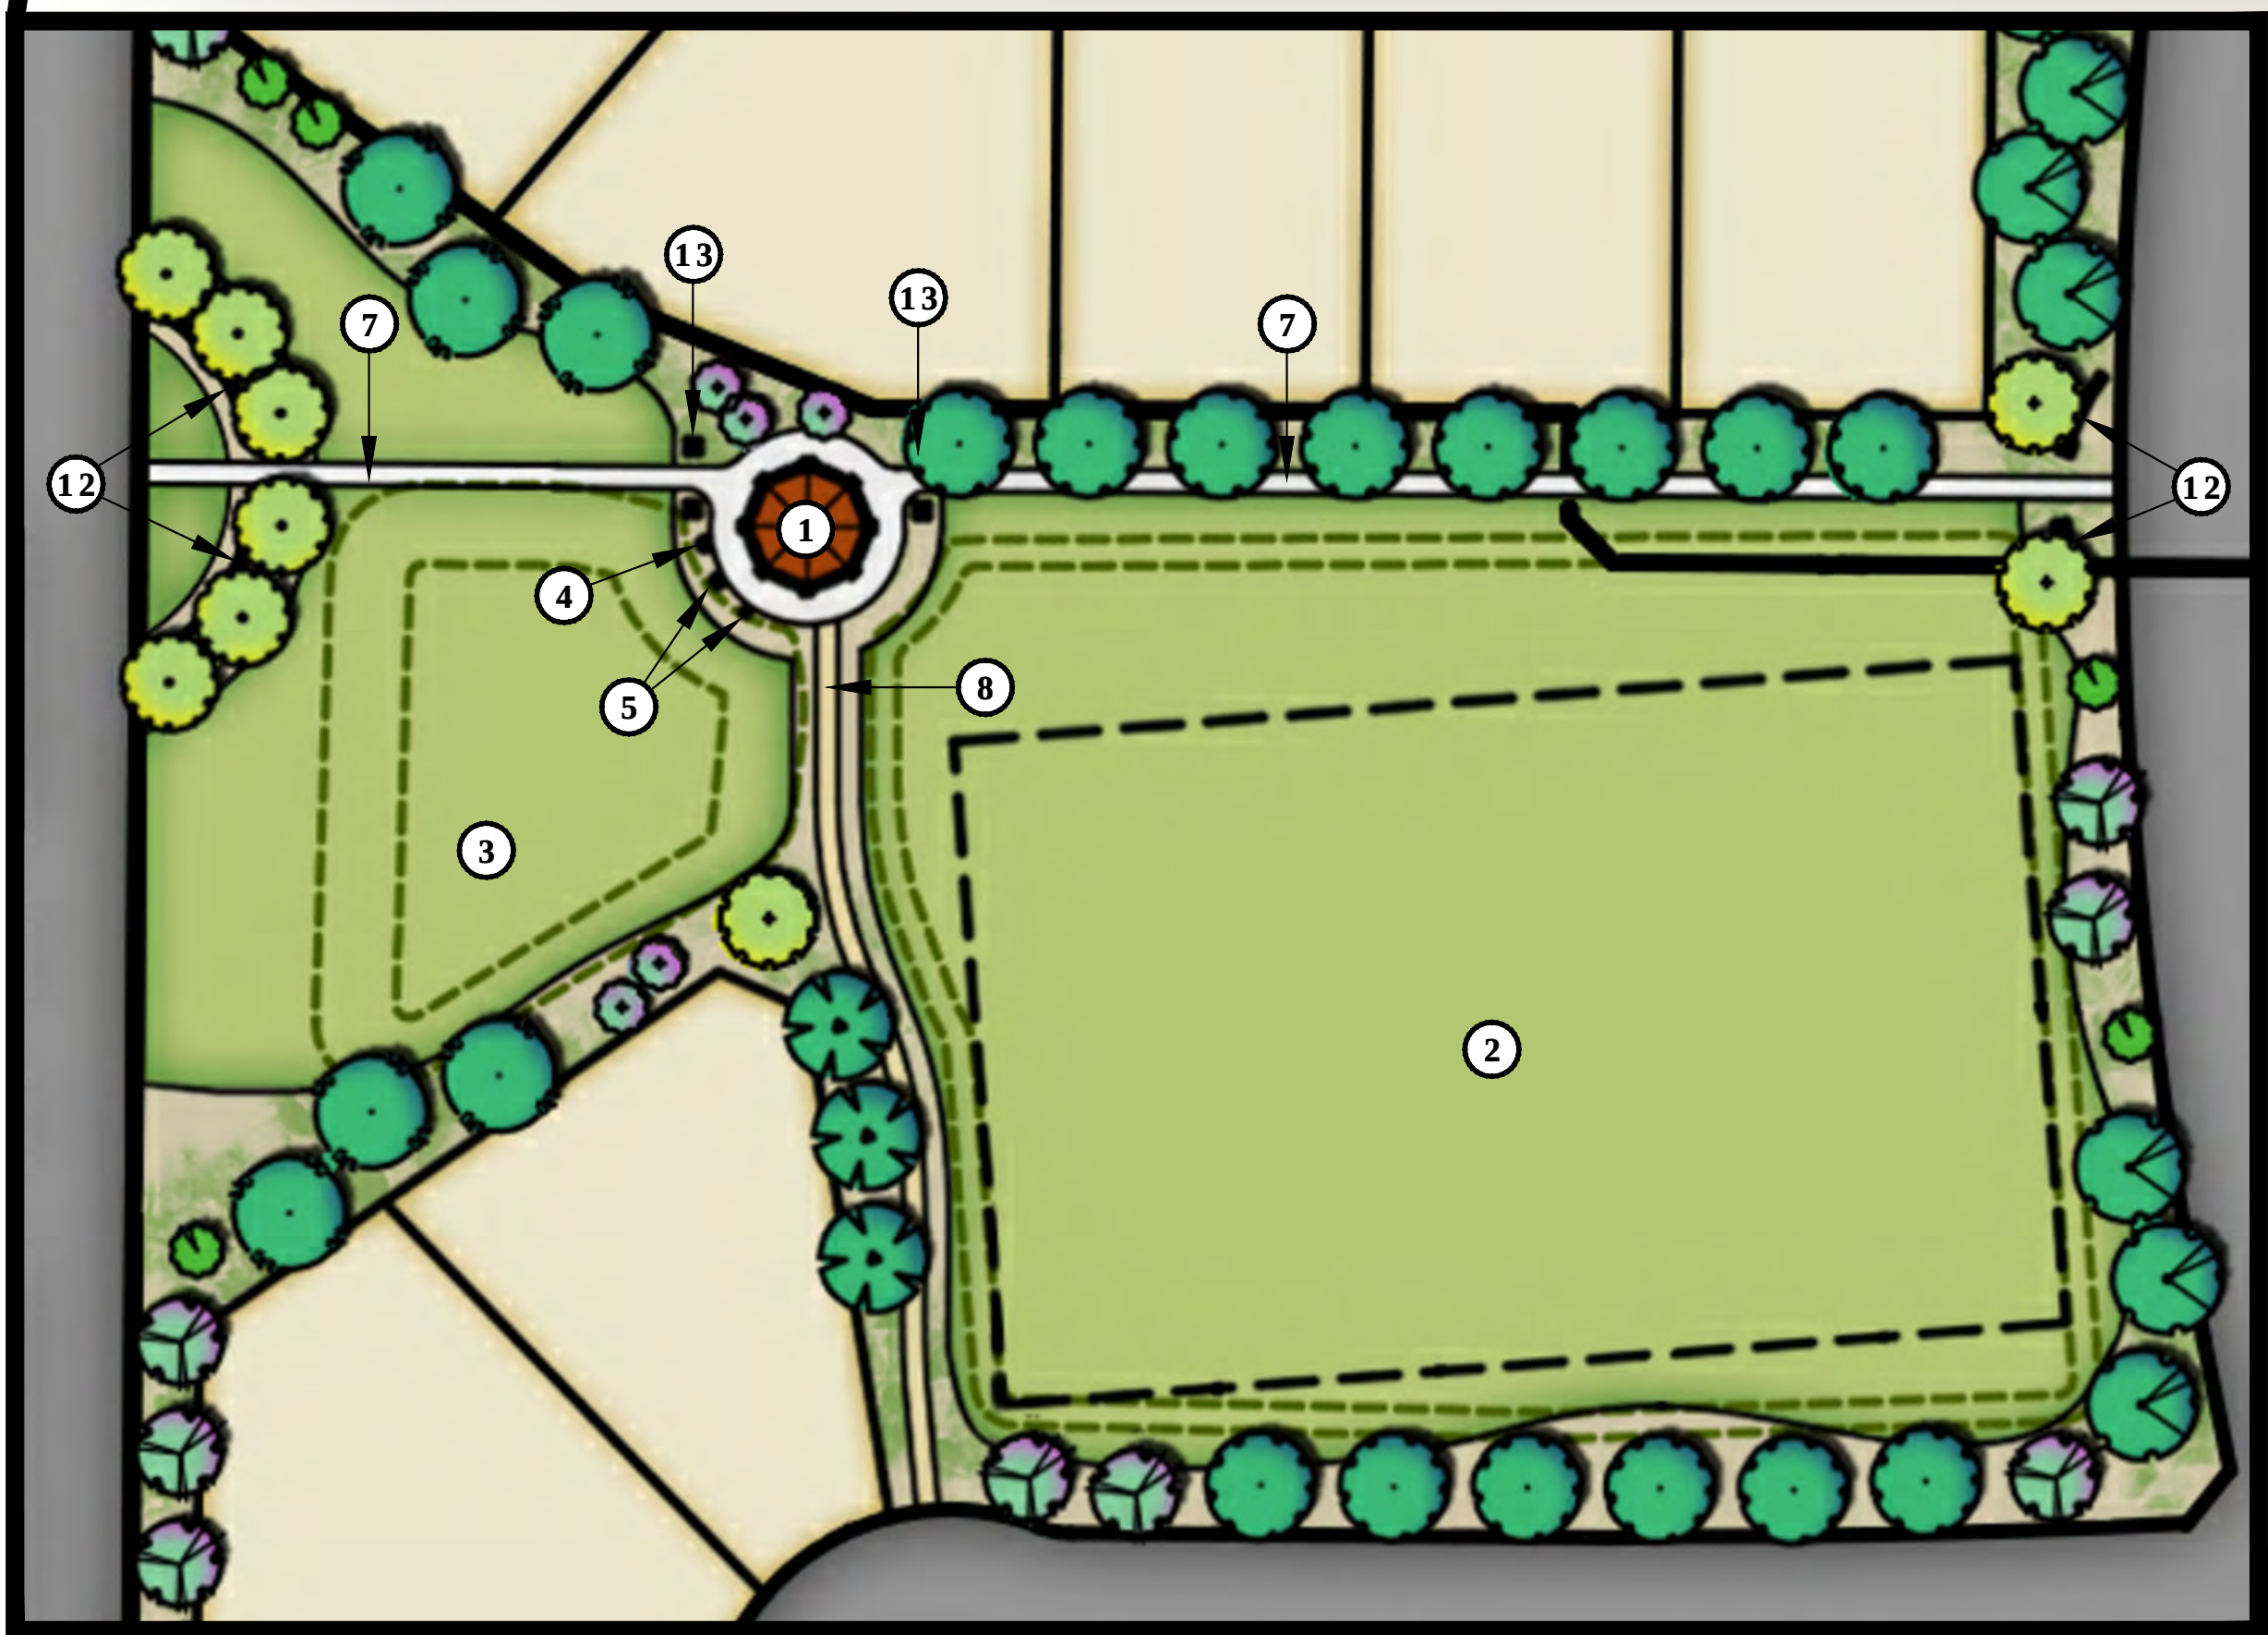


- PARCEL 3 AMENITY KEY**
- 1 RAMADA (28' OCTAGONAL) WITH FIRE PIT AND PICNIC TABLES
 - 2 MULTI-USE TURF AREA (WITH MIN. 150' x 240' SPORTS FIELD AREA)
 - 3 MULTI-USE TURF AREA
 - 4 TRASH RECEPTACLE
 - 5 BARBEQUE
 - 6 FITNESS STATION
 - 7 5' CONCRETE WALK
 - 8 5' DECOMPOSED GRANITE TRAIL
 - 9 RAMADA (12'x12') WITH PICNIC TABLE
 - 10 STAMPED, COLORED CONCRETE PAVING
 - 11 SEATING NODE WITH (1) BENCH AND (1) TRASH RECEPTACLE
 - 12 ACCENT WALL
 - 13 ACCENT COLUMNS ON EITHER SIDE OF PATH
 - 14 FREESTANDING MONUMENT SIGN

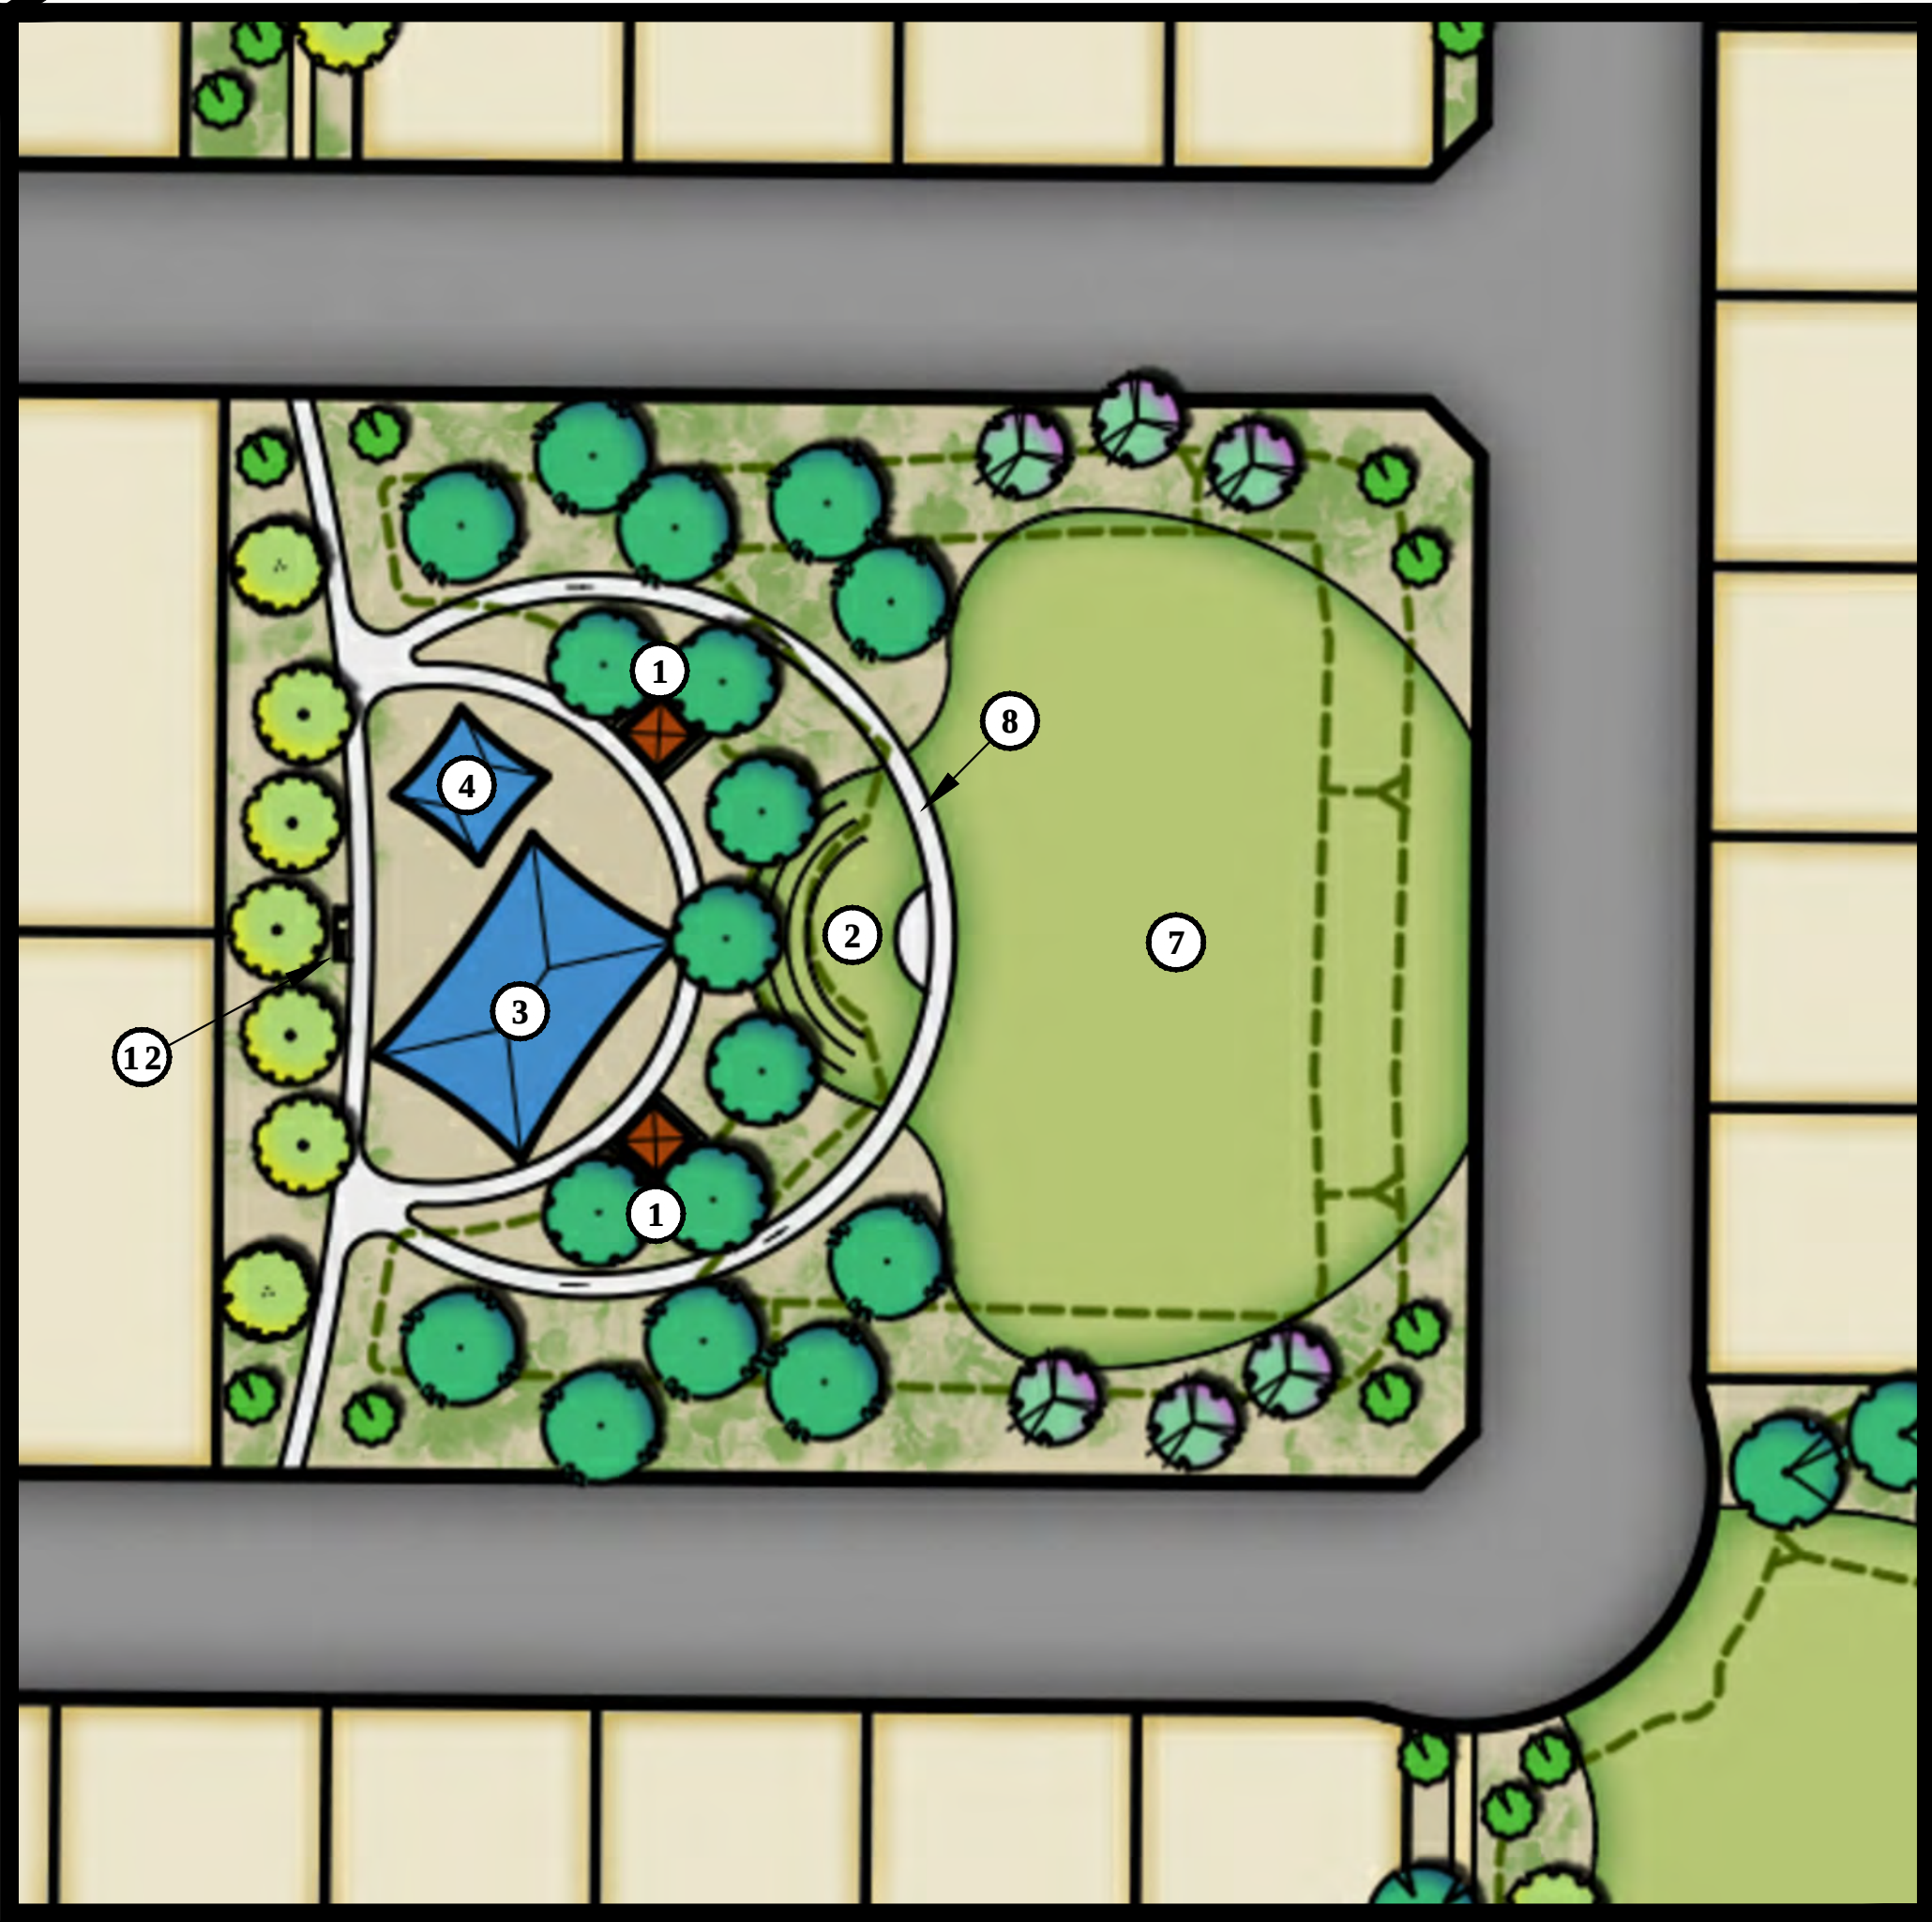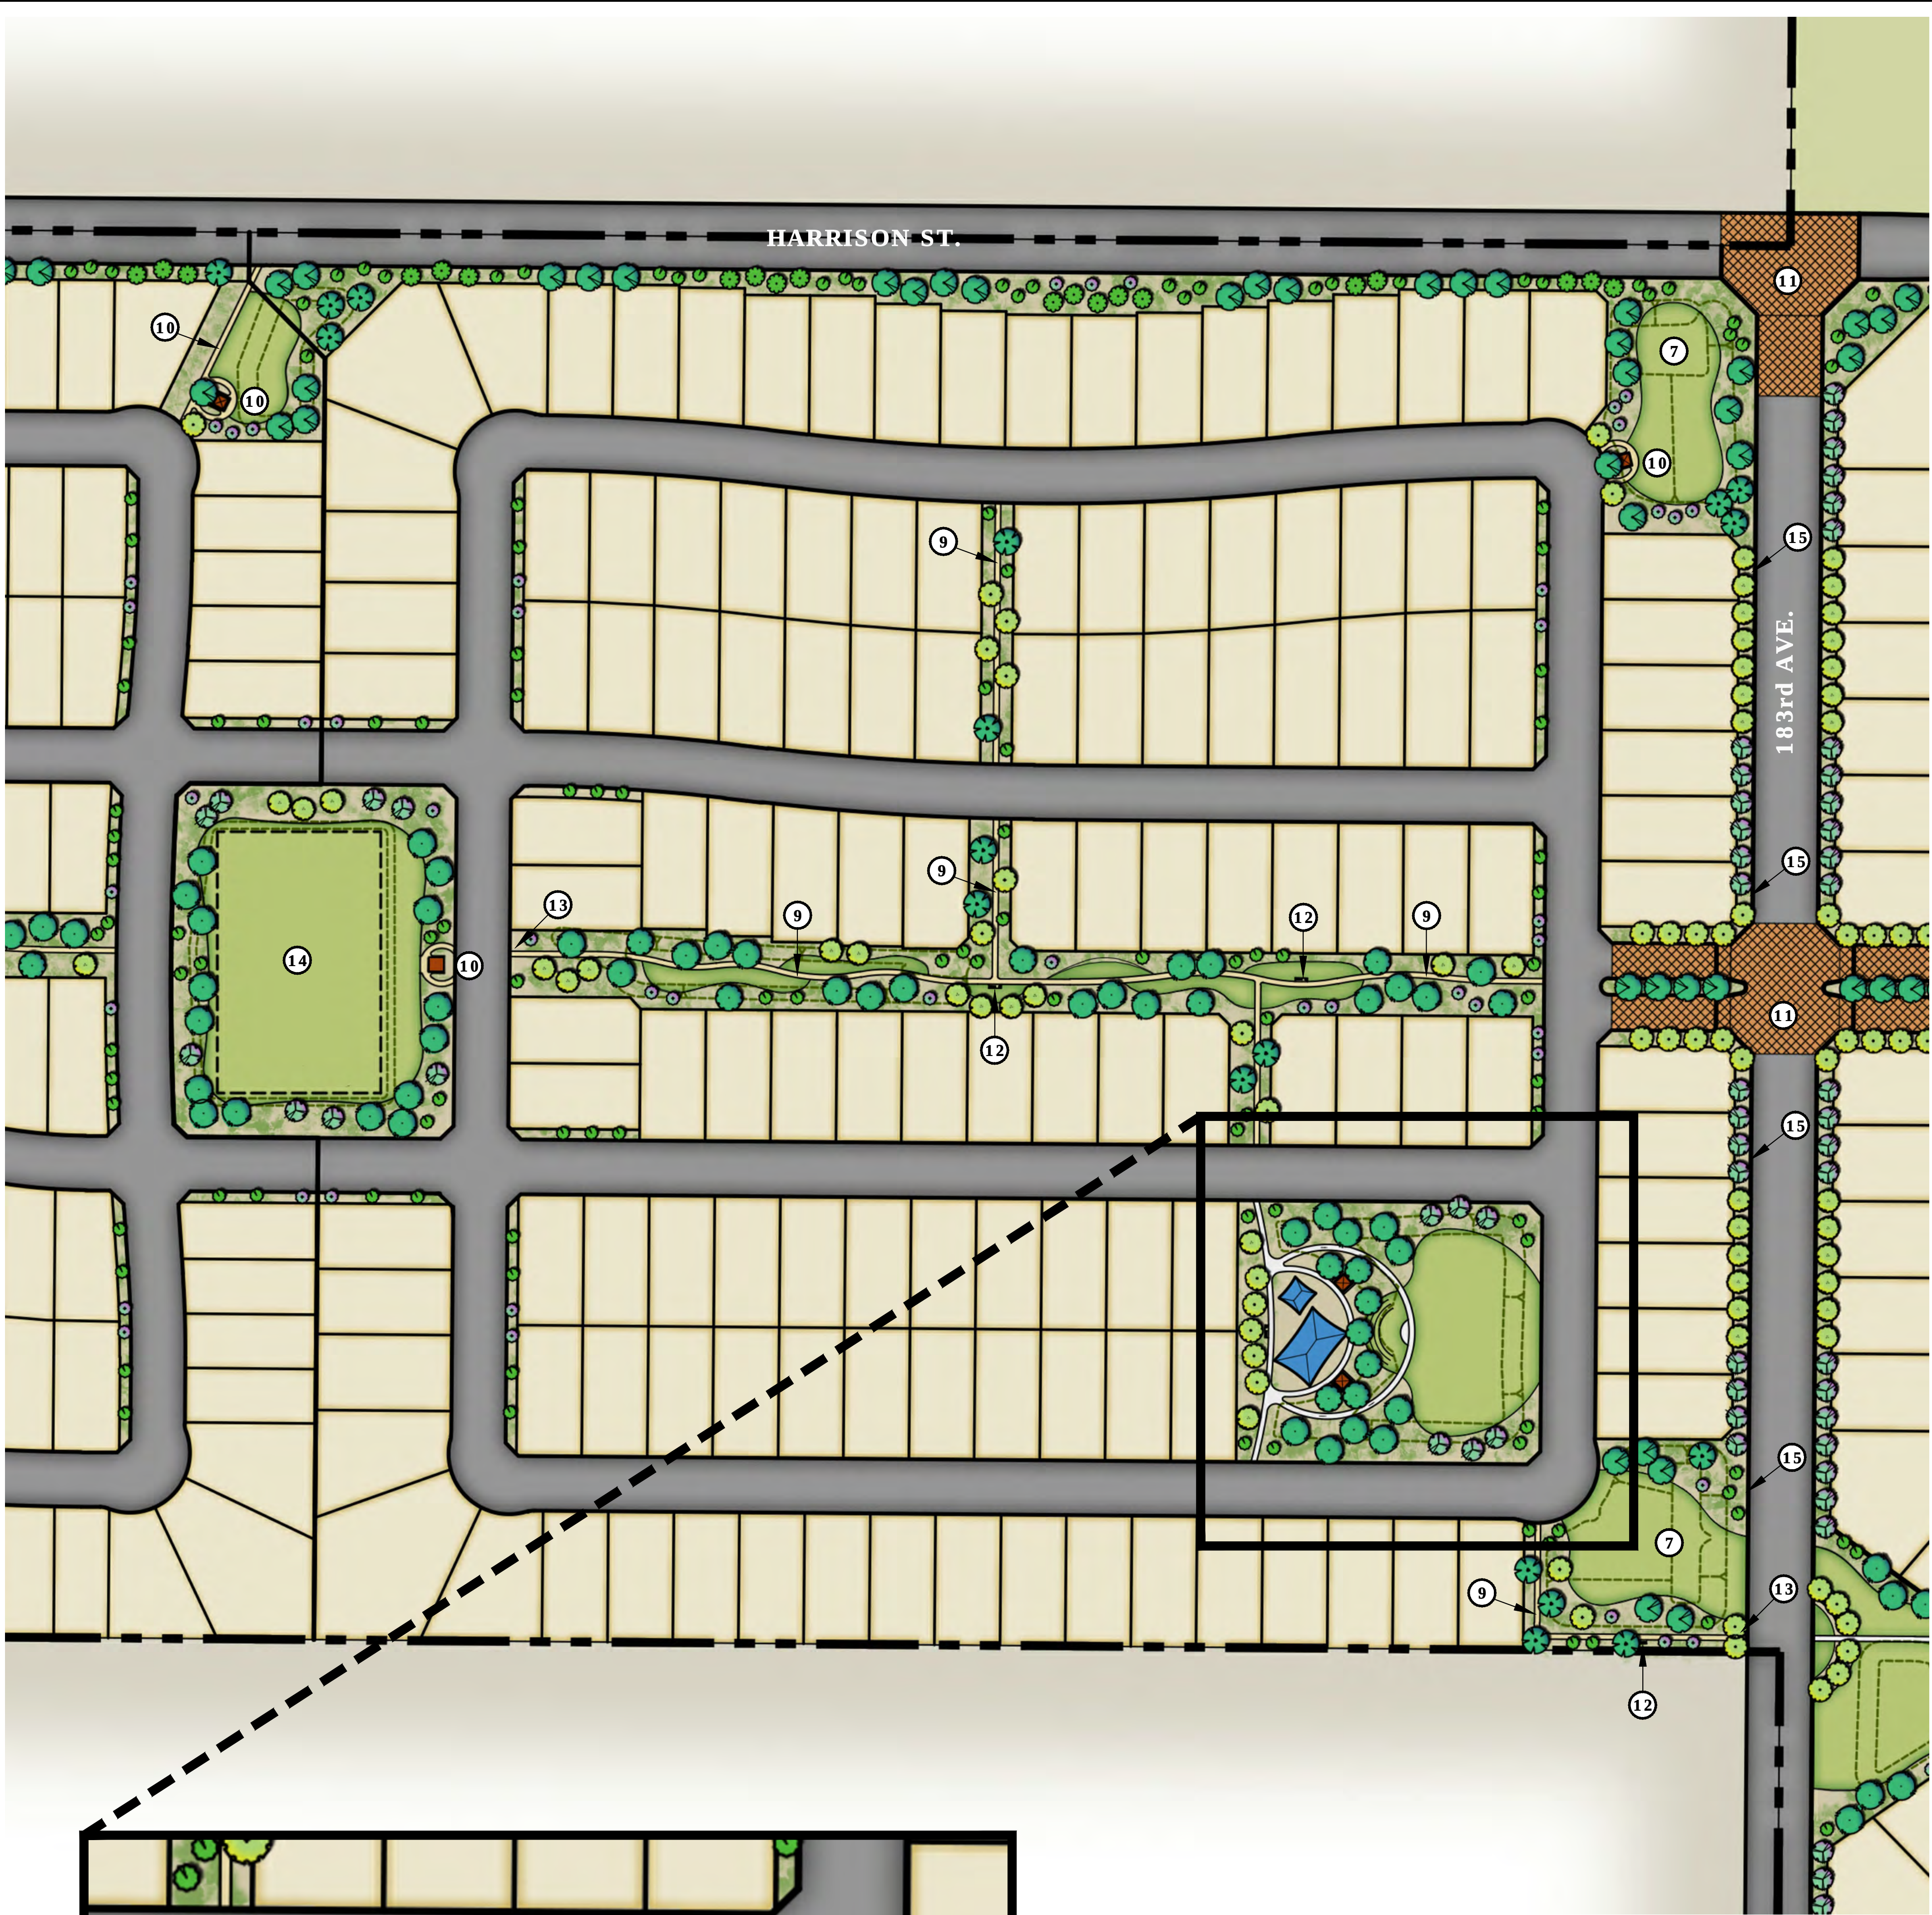


- PARCEL 4 AMENITY KEY**
- ① RAMADA (12'x12') WITH PICNIC TABLE
 - ② "AMPHITHEATER" FEATURE
 - ③ SHADED PLAY STRUCTURE (5-12 AGE GROUP)
 - ④ SHADED PLAY STRUCTURE (2-5 AGE GROUP)
 - ⑤ BENCH
 - ⑥ TRASH RECEPTACLE
 - ⑦ MULTI-USE TURF AREA
 - ⑧ 5' CONCRETE WALK
 - ⑨ 5' DECOMPOSED GRANITE TRAIL
 - ⑩ RAMADA (12'x12') WITH PICNIC TABLE
 - ⑪ STAMPED, COLORED CONCRETE PAVING
 - ⑫ SEATING NODE WITH (1) BENCH AND (1) TRASH RECEPTACLE
 - ⑬ ACCENT COLUMNS ON EITHER SIDE OF PATH
 - ⑭ MULTI-USE TURF AREA (WITH MIN. 150' x 240' SPORTS FIELD AREA)
 - ⑮ 5' WIDE DECOMPOSED GRANITE TRAIL IN-LIEU OF SIDEWALK

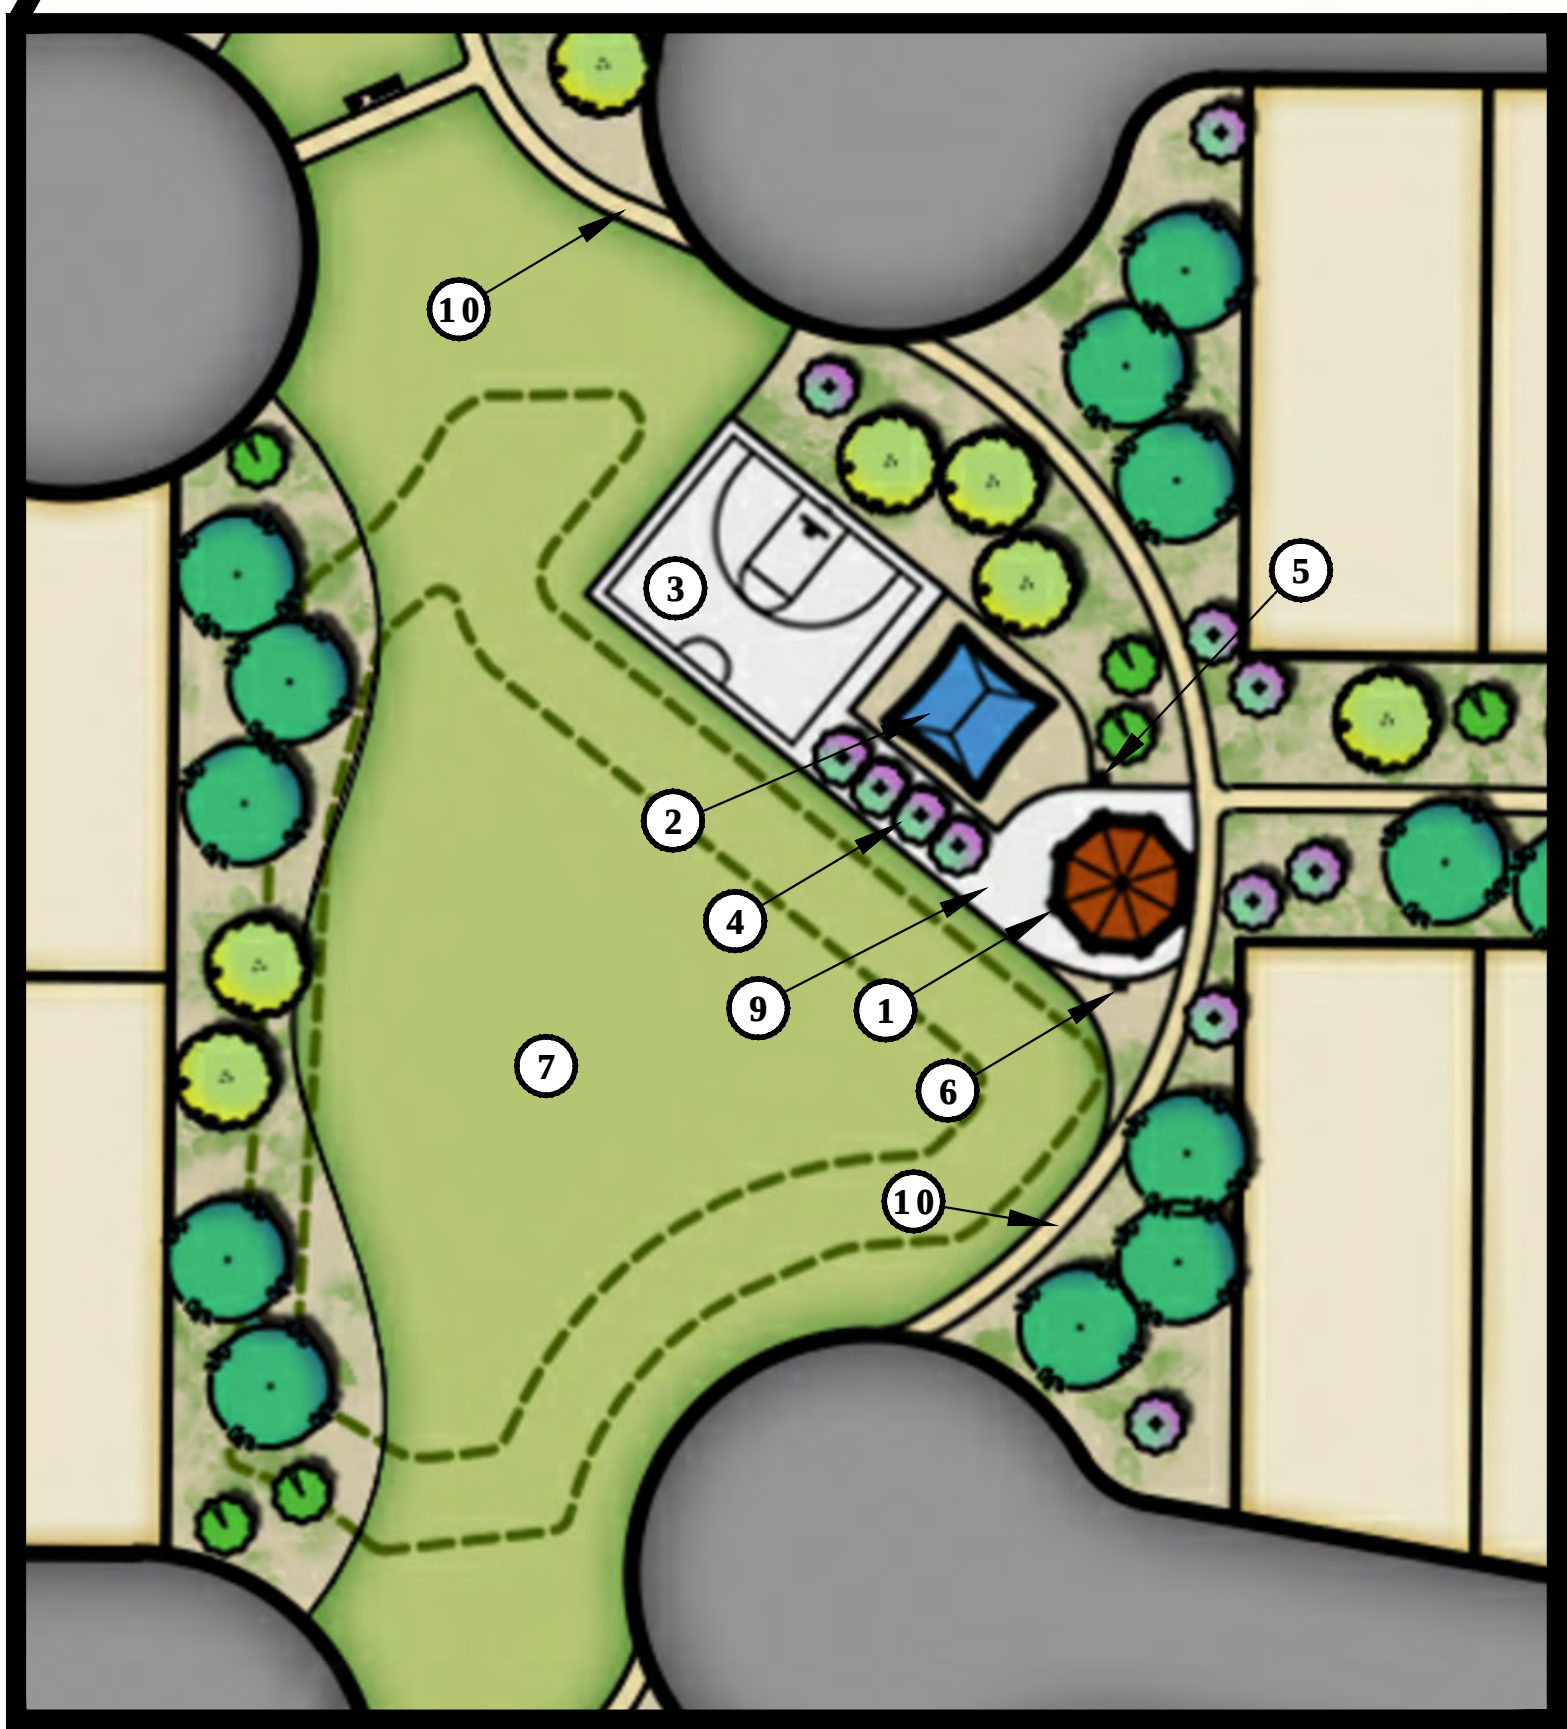


- PARCEL 5 AMENITY KEY**
- ① RAMADA (28' OCTAGONAL) WITH FIRE PIT AND PICNIC TABLES
 - ② SHADED PLAY STRUCTURE (5-12 AGE GROUP)
 - ③ HALF BASKETBALL COURT
 - ④ PLAZA WITH (4) BENCHES
 - ⑤ TRASH RECEPTACLE
 - ⑥ BARBEQUE
 - ⑦ MULTI-USE TURF AREA
 - ⑧ MULTI-USE TURF AREA (WITH MIN. 150' x 240' SPORTS FIELD AREA)
 - ⑨ 5' CONCRETE WALK
 - ⑩ 5' DECOMPOSED GRANITE TRAIL
 - ⑪ RAMADA (12'x12') WITH PICNIC TABLE
 - ⑫ STAMPED, COLORED CONCRETE PAVING
 - ⑬ SEATING NODE WITH (1) BENCH AND (1) TRASH RECEPTACLE
 - ⑭ ACCENT COLUMNS ON EITHER SIDE OF PATH
 - ⑮ FREESTANDING MONUMENT SIGN

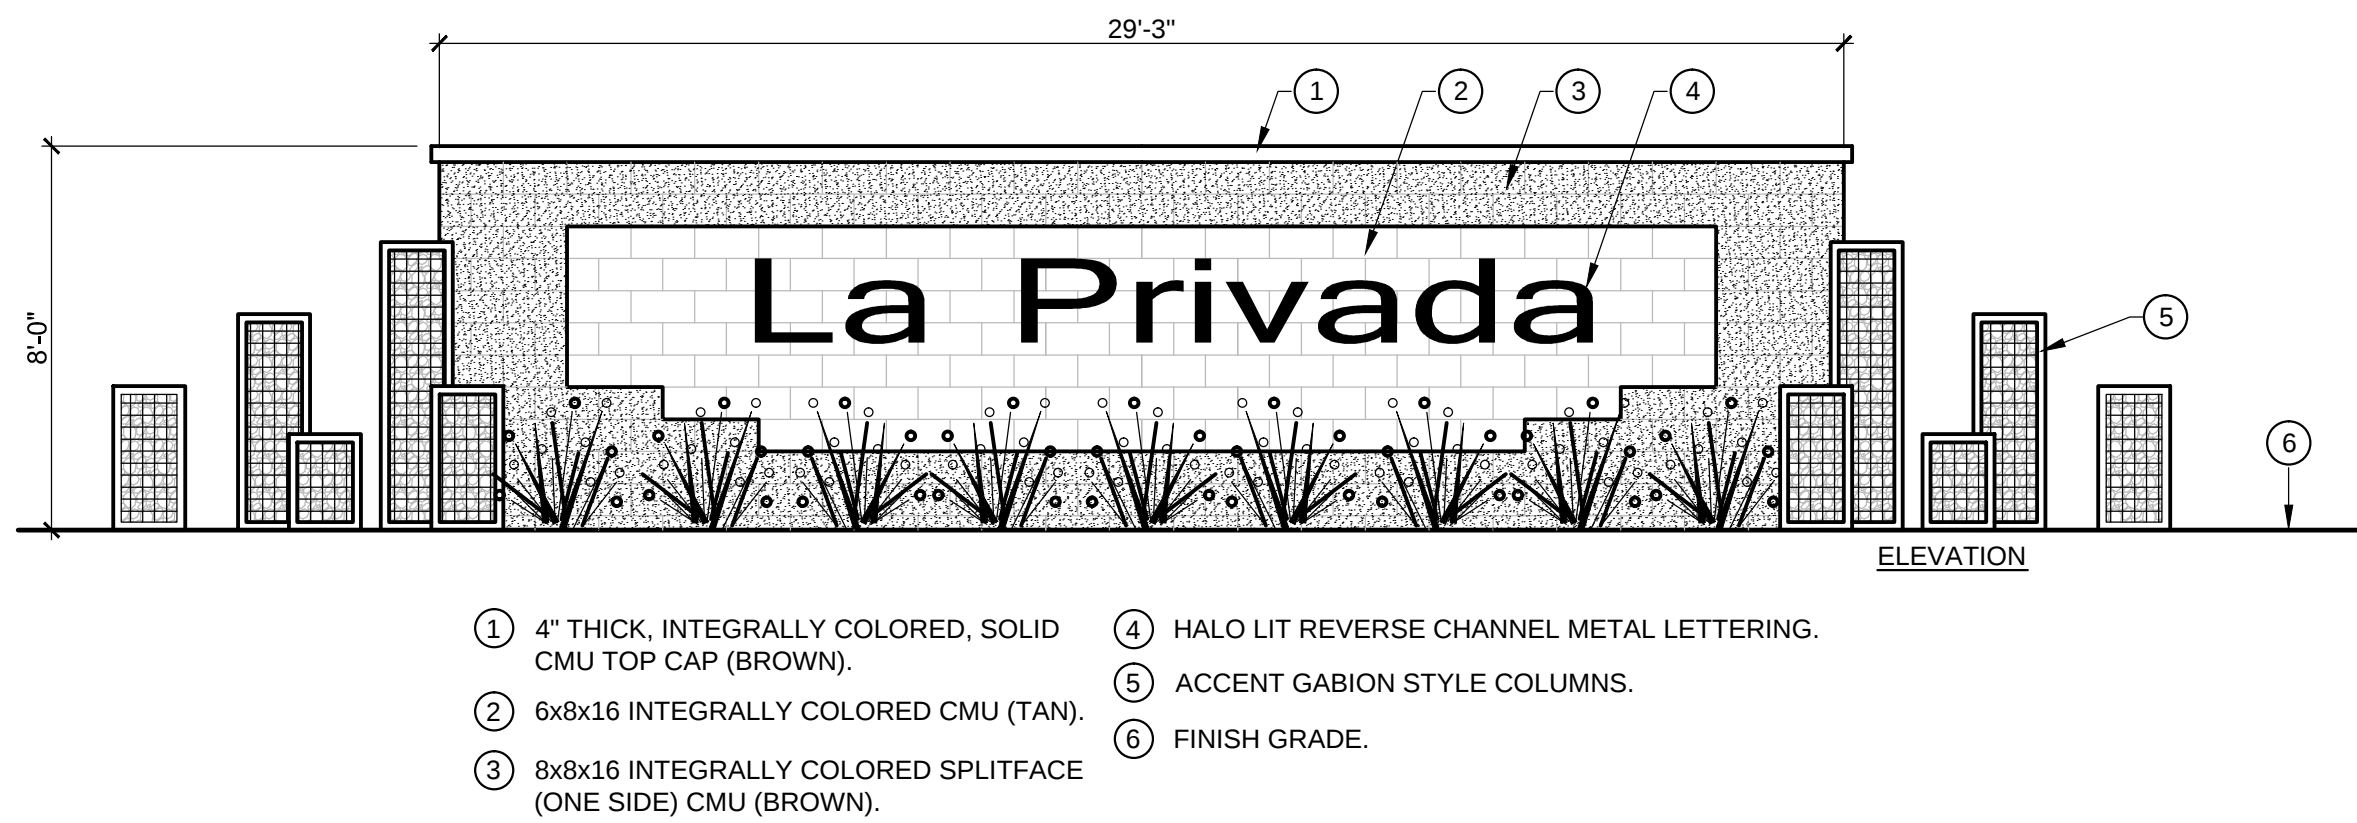


FREESTANDING MONUMENT WALL

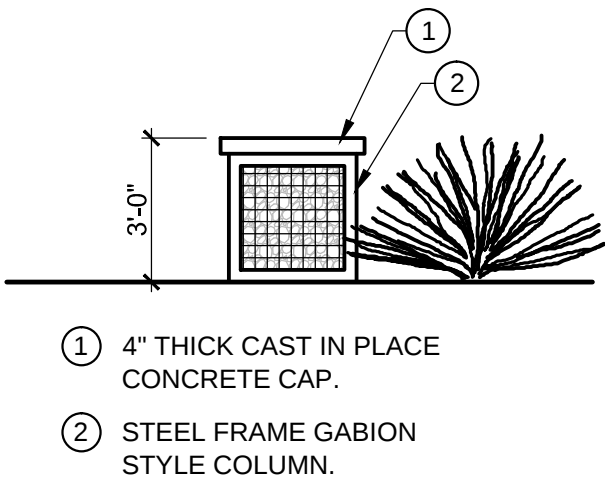


ACCENT COLUMN

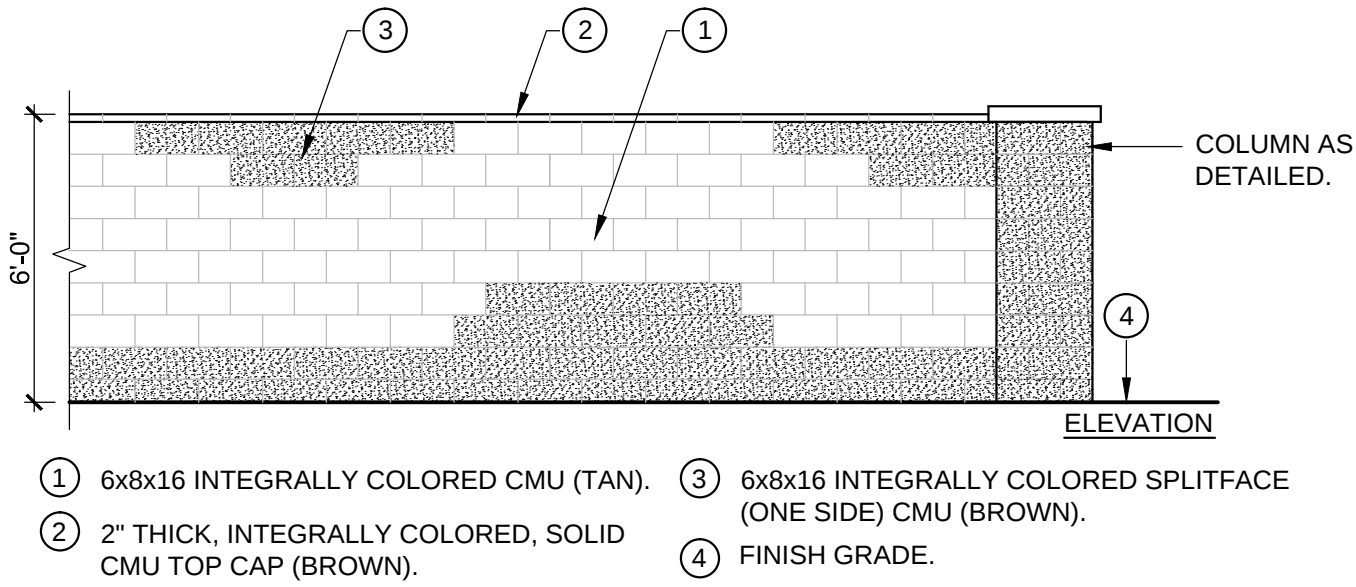

THEME WALL

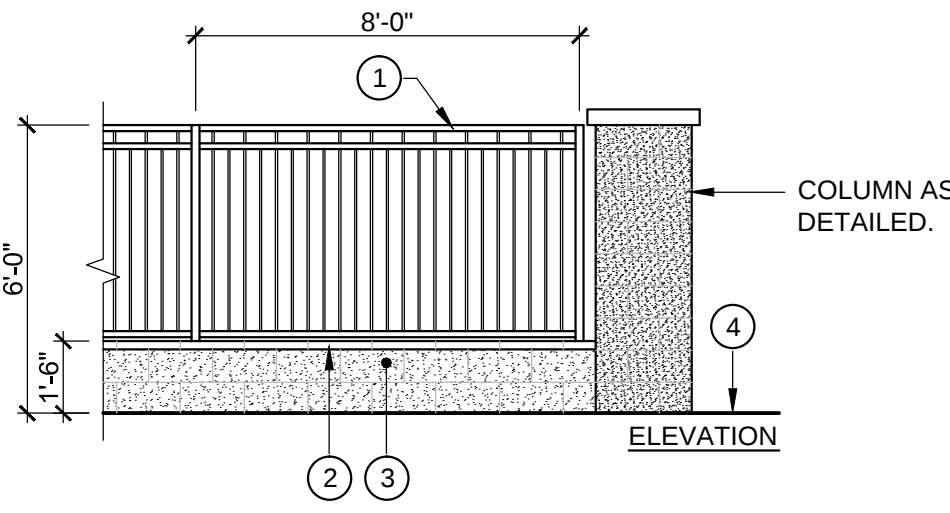


PARTIAL VIEW FENCE

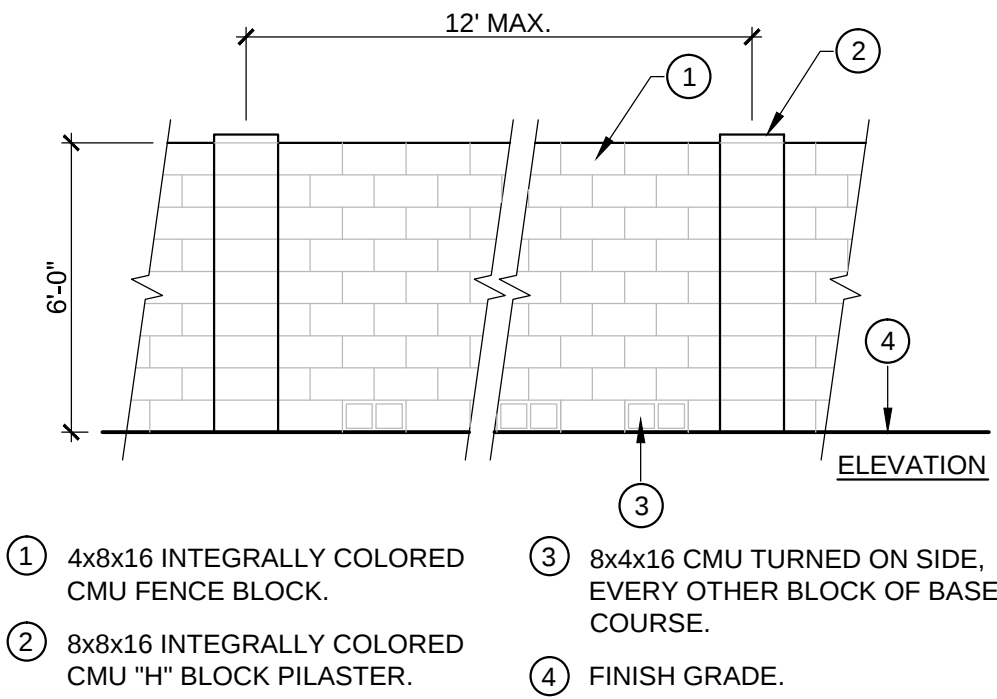

SCREEN WALL



RAMADA WITH FIRE PIT EXAMPLE

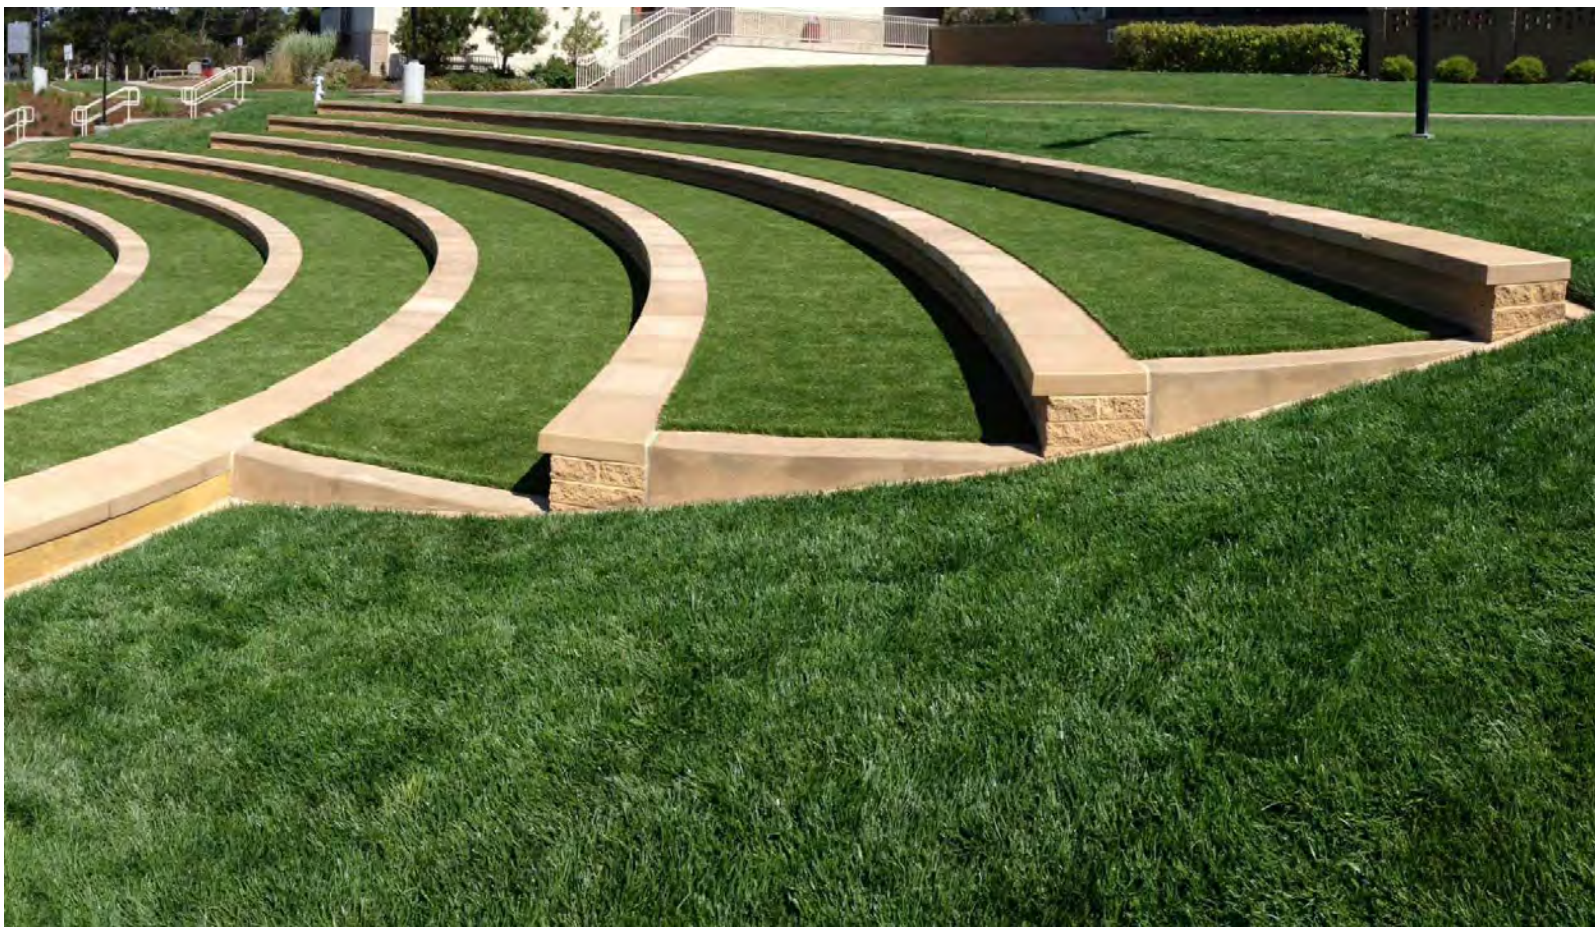

AMPHITHEATER FEATURE EXAMPLE