


**Aerial Photo Exhibit
Broadway Road Annexation
Case No. 18-100-00001**



Drawn By: Joe Schmitz
City of Goodyear Development Services Department
Date: December 31, 2018

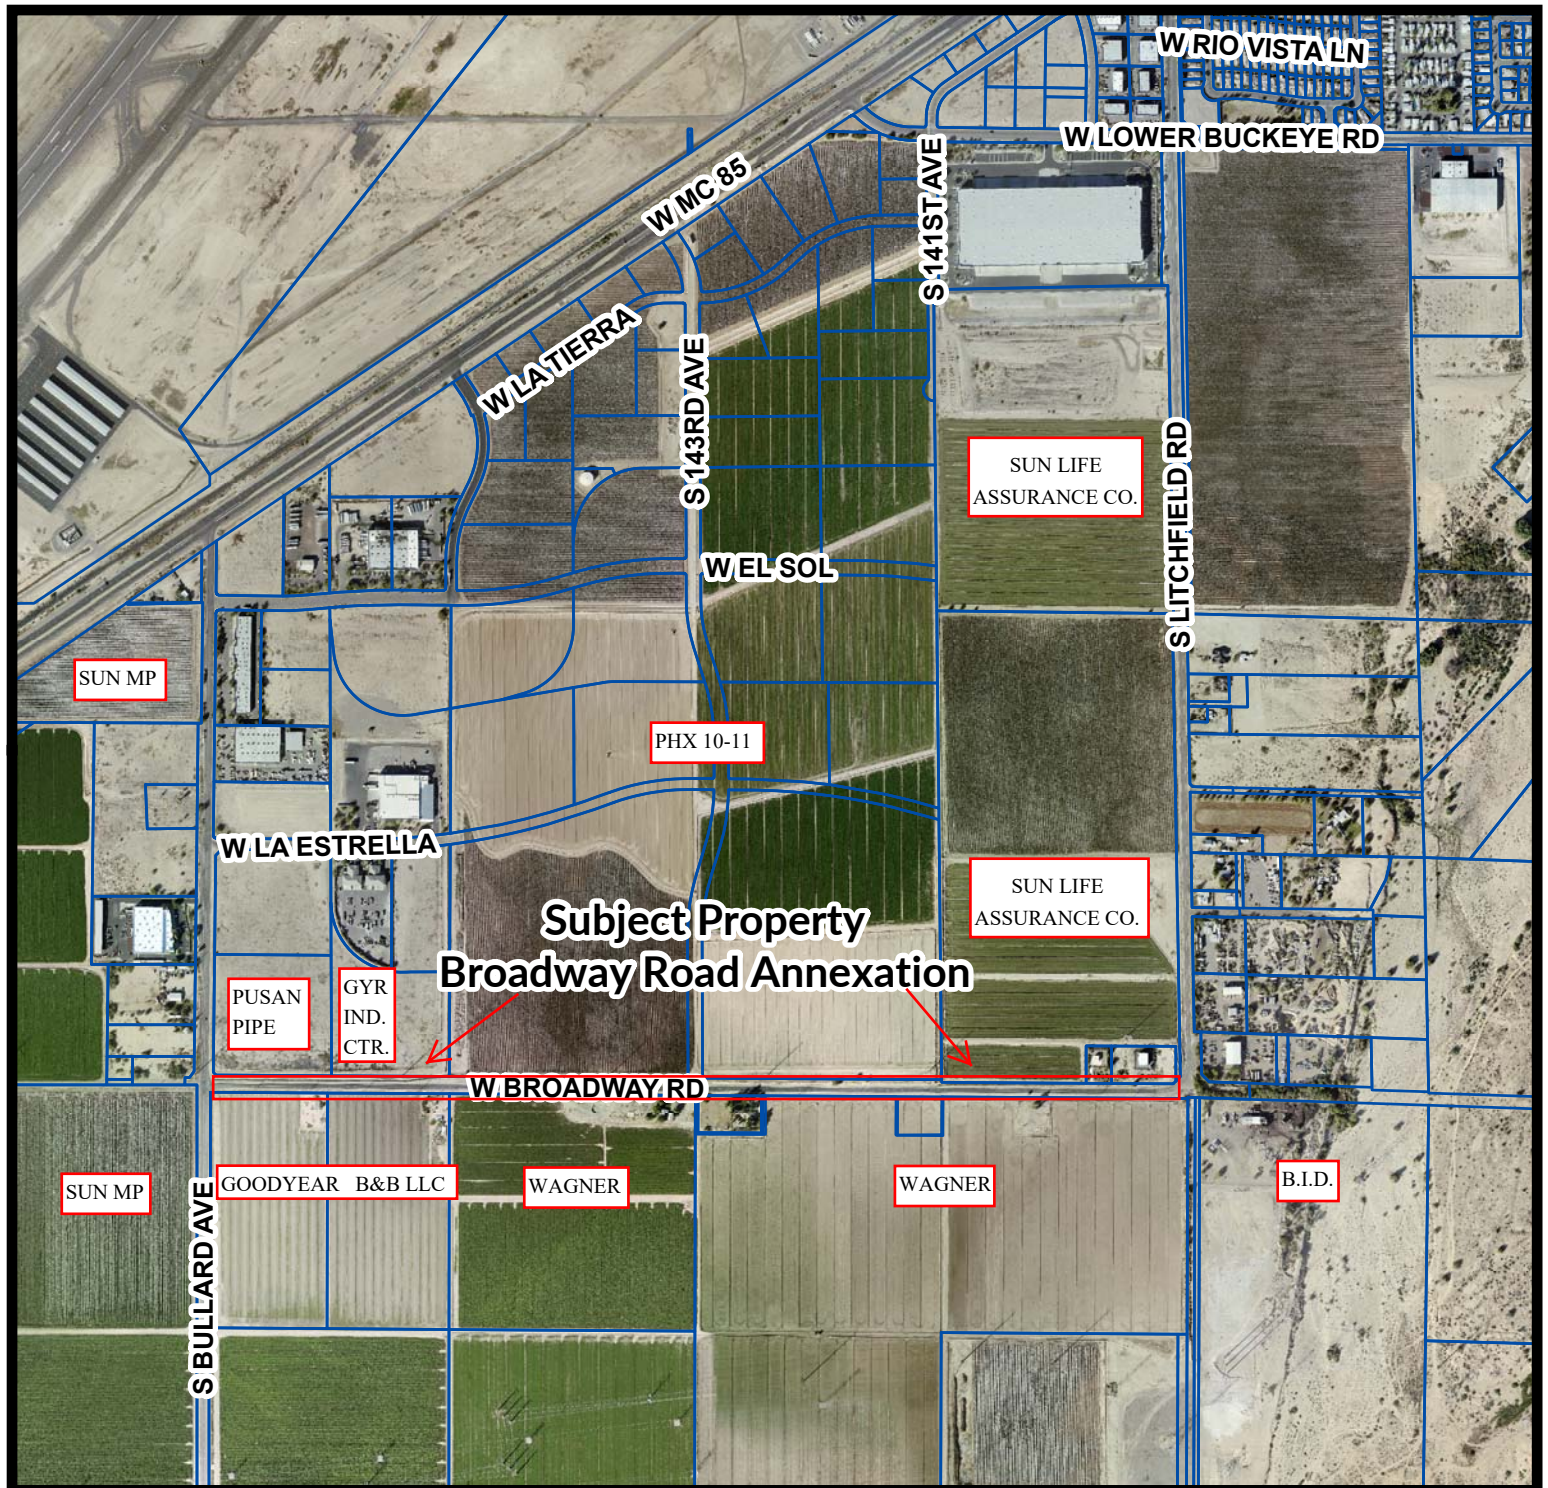