


LEGEND:

- DATA CENTER
- EQUIPMENT YARD GRAVEL
- PERVIOUS SPACE
- PAVED SURFACE
- SUBSTATION
- EXISTING APS EASEMENT
- PROPERTY LINE
- SECURITY FENCE

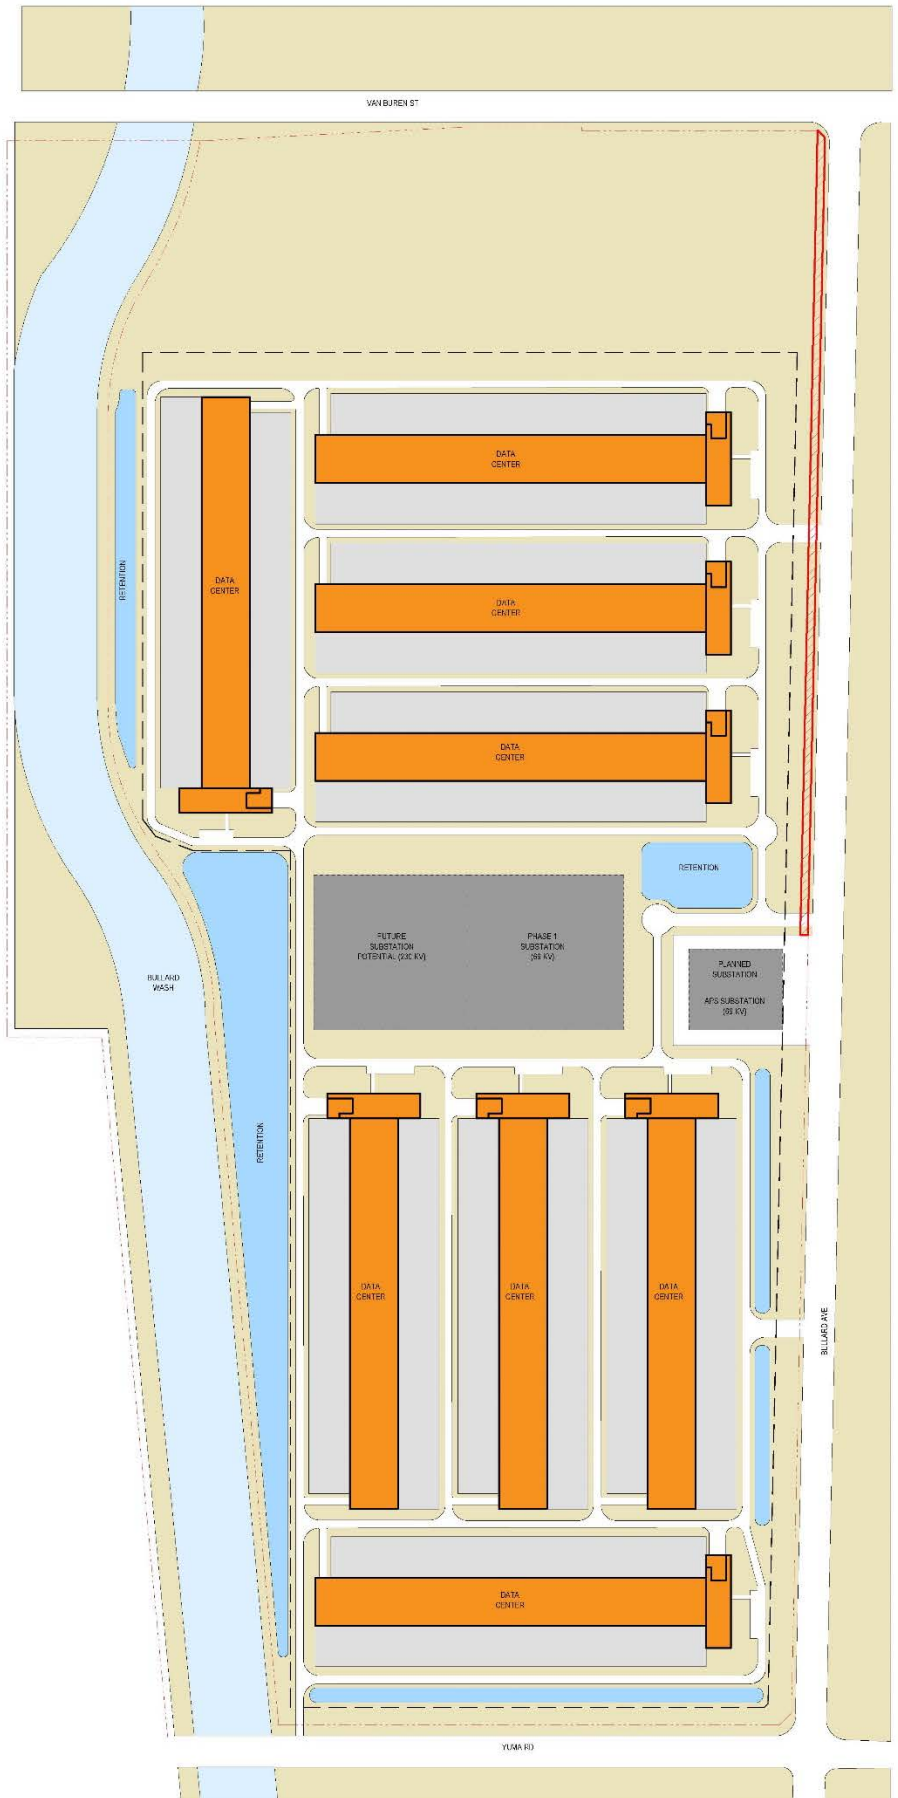

0' 300' 600' 1200' 1800'




GOODYEAR MOONRAKER
CURRENT SITE PLAN



03/07/19



230 kv Power Lines

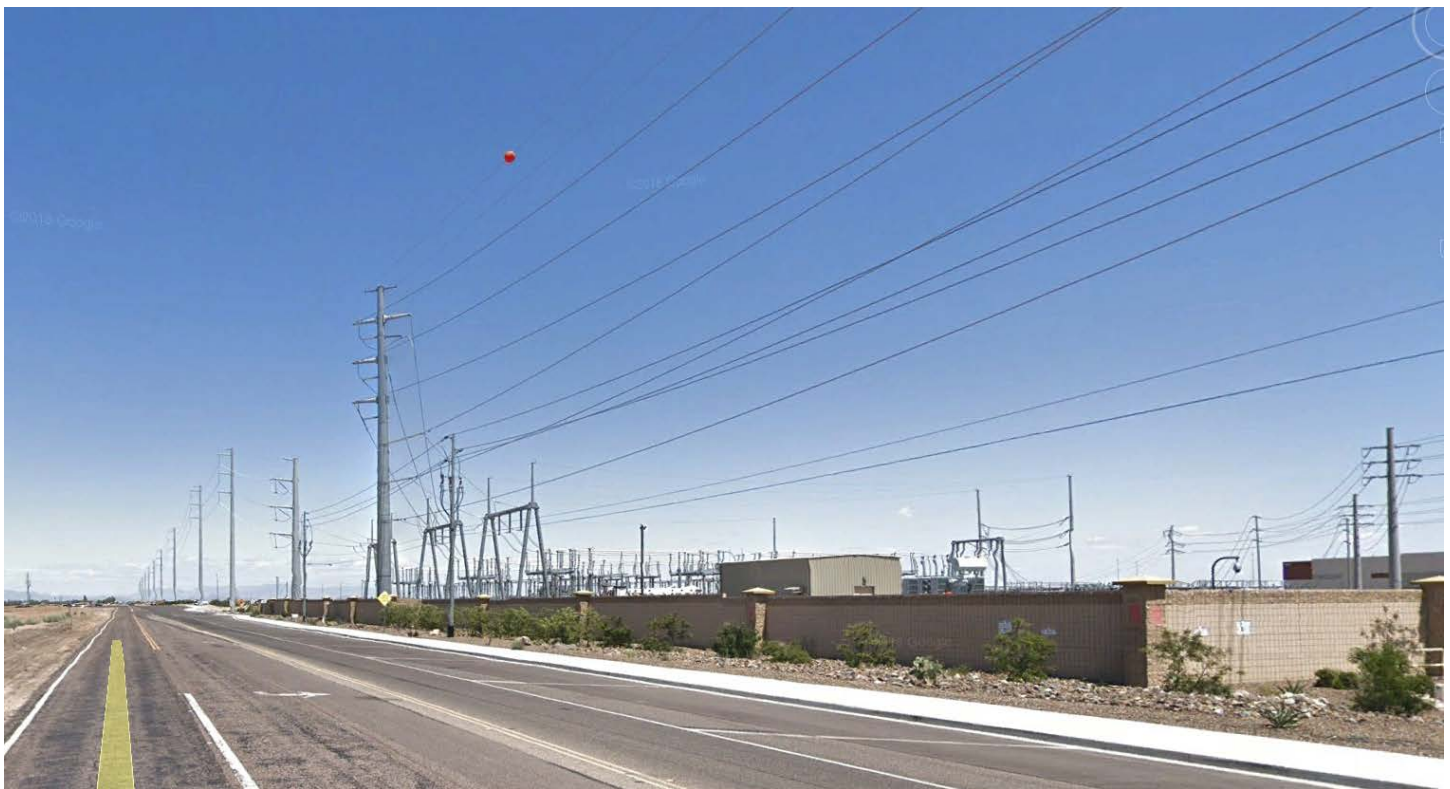

230 kv Substation



69kv Power Lines



69kv Substation