
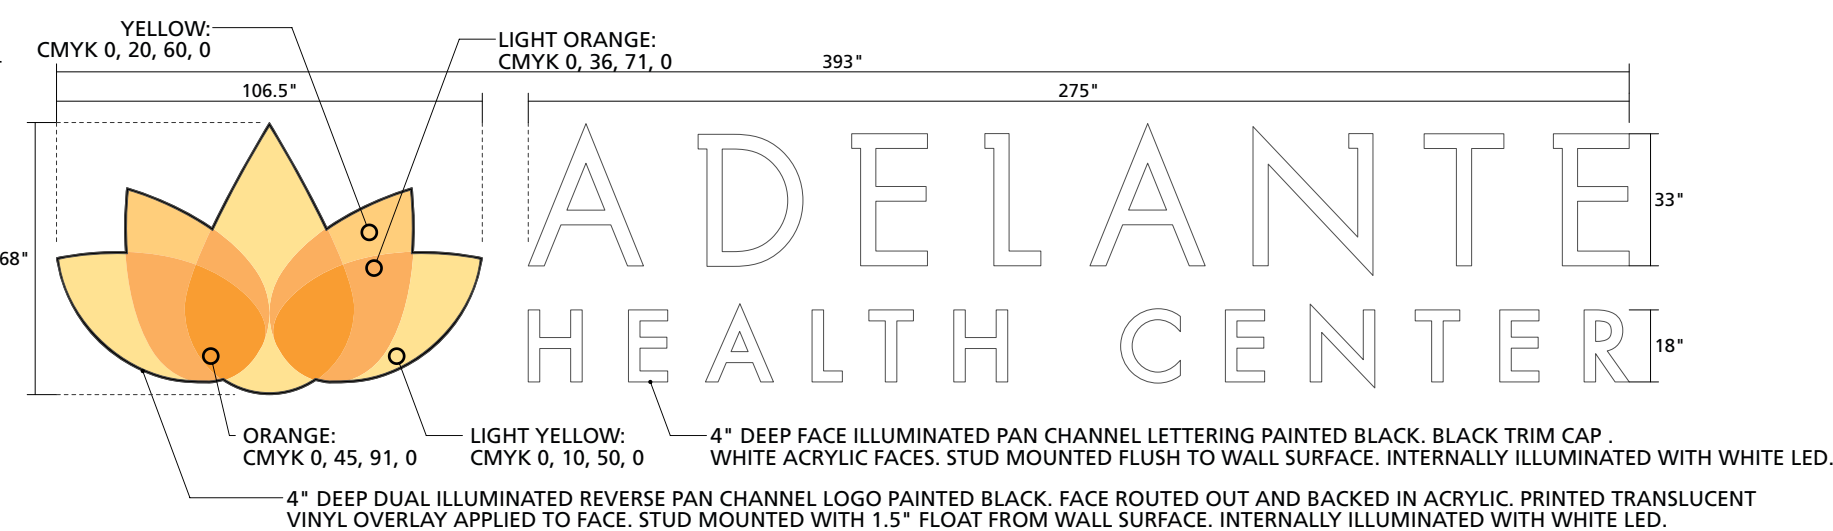
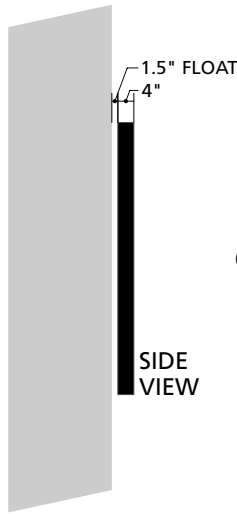


ILLUMINATED SIGN AT NIGHT

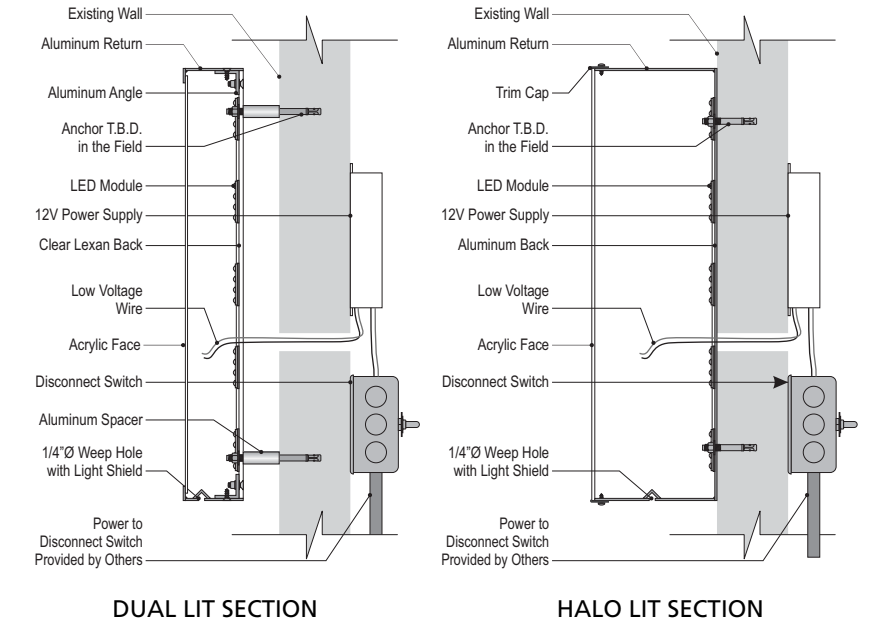

BUILDING MOUNTED ID  
scale: 1/4" = 1'-0"

Qty: 2  
185.58 Sq. Ft. each; 371.16 SF total

Sign installations must comply with 2012 IBC and 2011 NEC

This sign is intended to be installed in accordance with the requirements of article 600 of the national electrical code and/or other applicable local codes. This includes proper grounding and bonding of the sign. All signs fabricated as per 2008 N.E.C. Standards



Gretchen Wilde, owner / designer  
1205 N. Miller Road  
Tempe, AZ 85281  
480.966.6565 / 480.966.5668 (f)  
signs@airparksigns.com

13471 W. Cornerstone Blvd.  
Goodyear, AZ 85395



NOTES:

Approved By:

Date:

trc  
th

Adelante Healthcare/  
Goodyear

Building Mounted ID

10-22-18

1 / 1  
PAGE