


**Aerial Photo
Las Brisas Phase Two
Case Nos. 18-520-00004 & 00005**



Drawn By: Steve Careccia
City of Goodyear Development Services Department
Date: 3.7.18

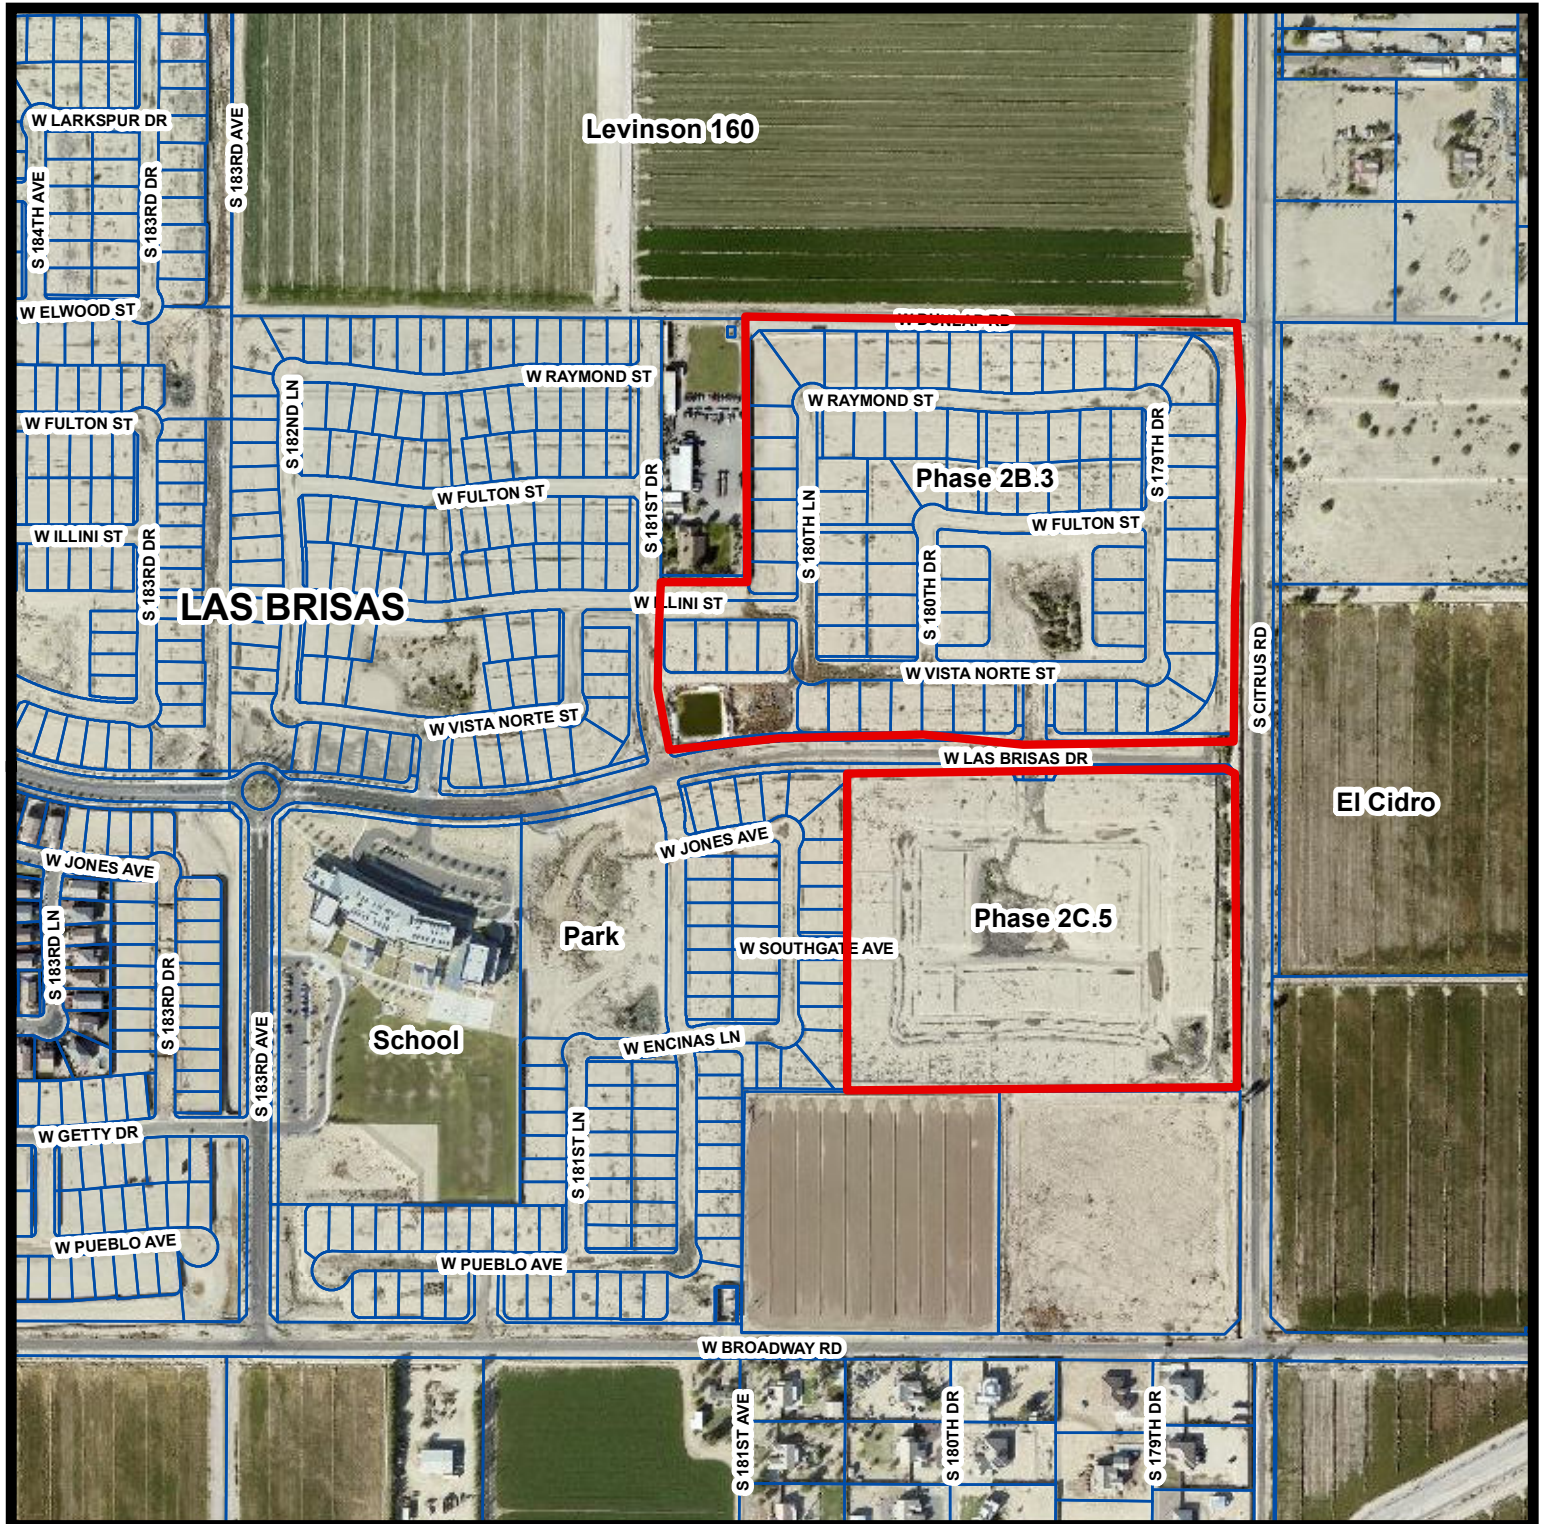