

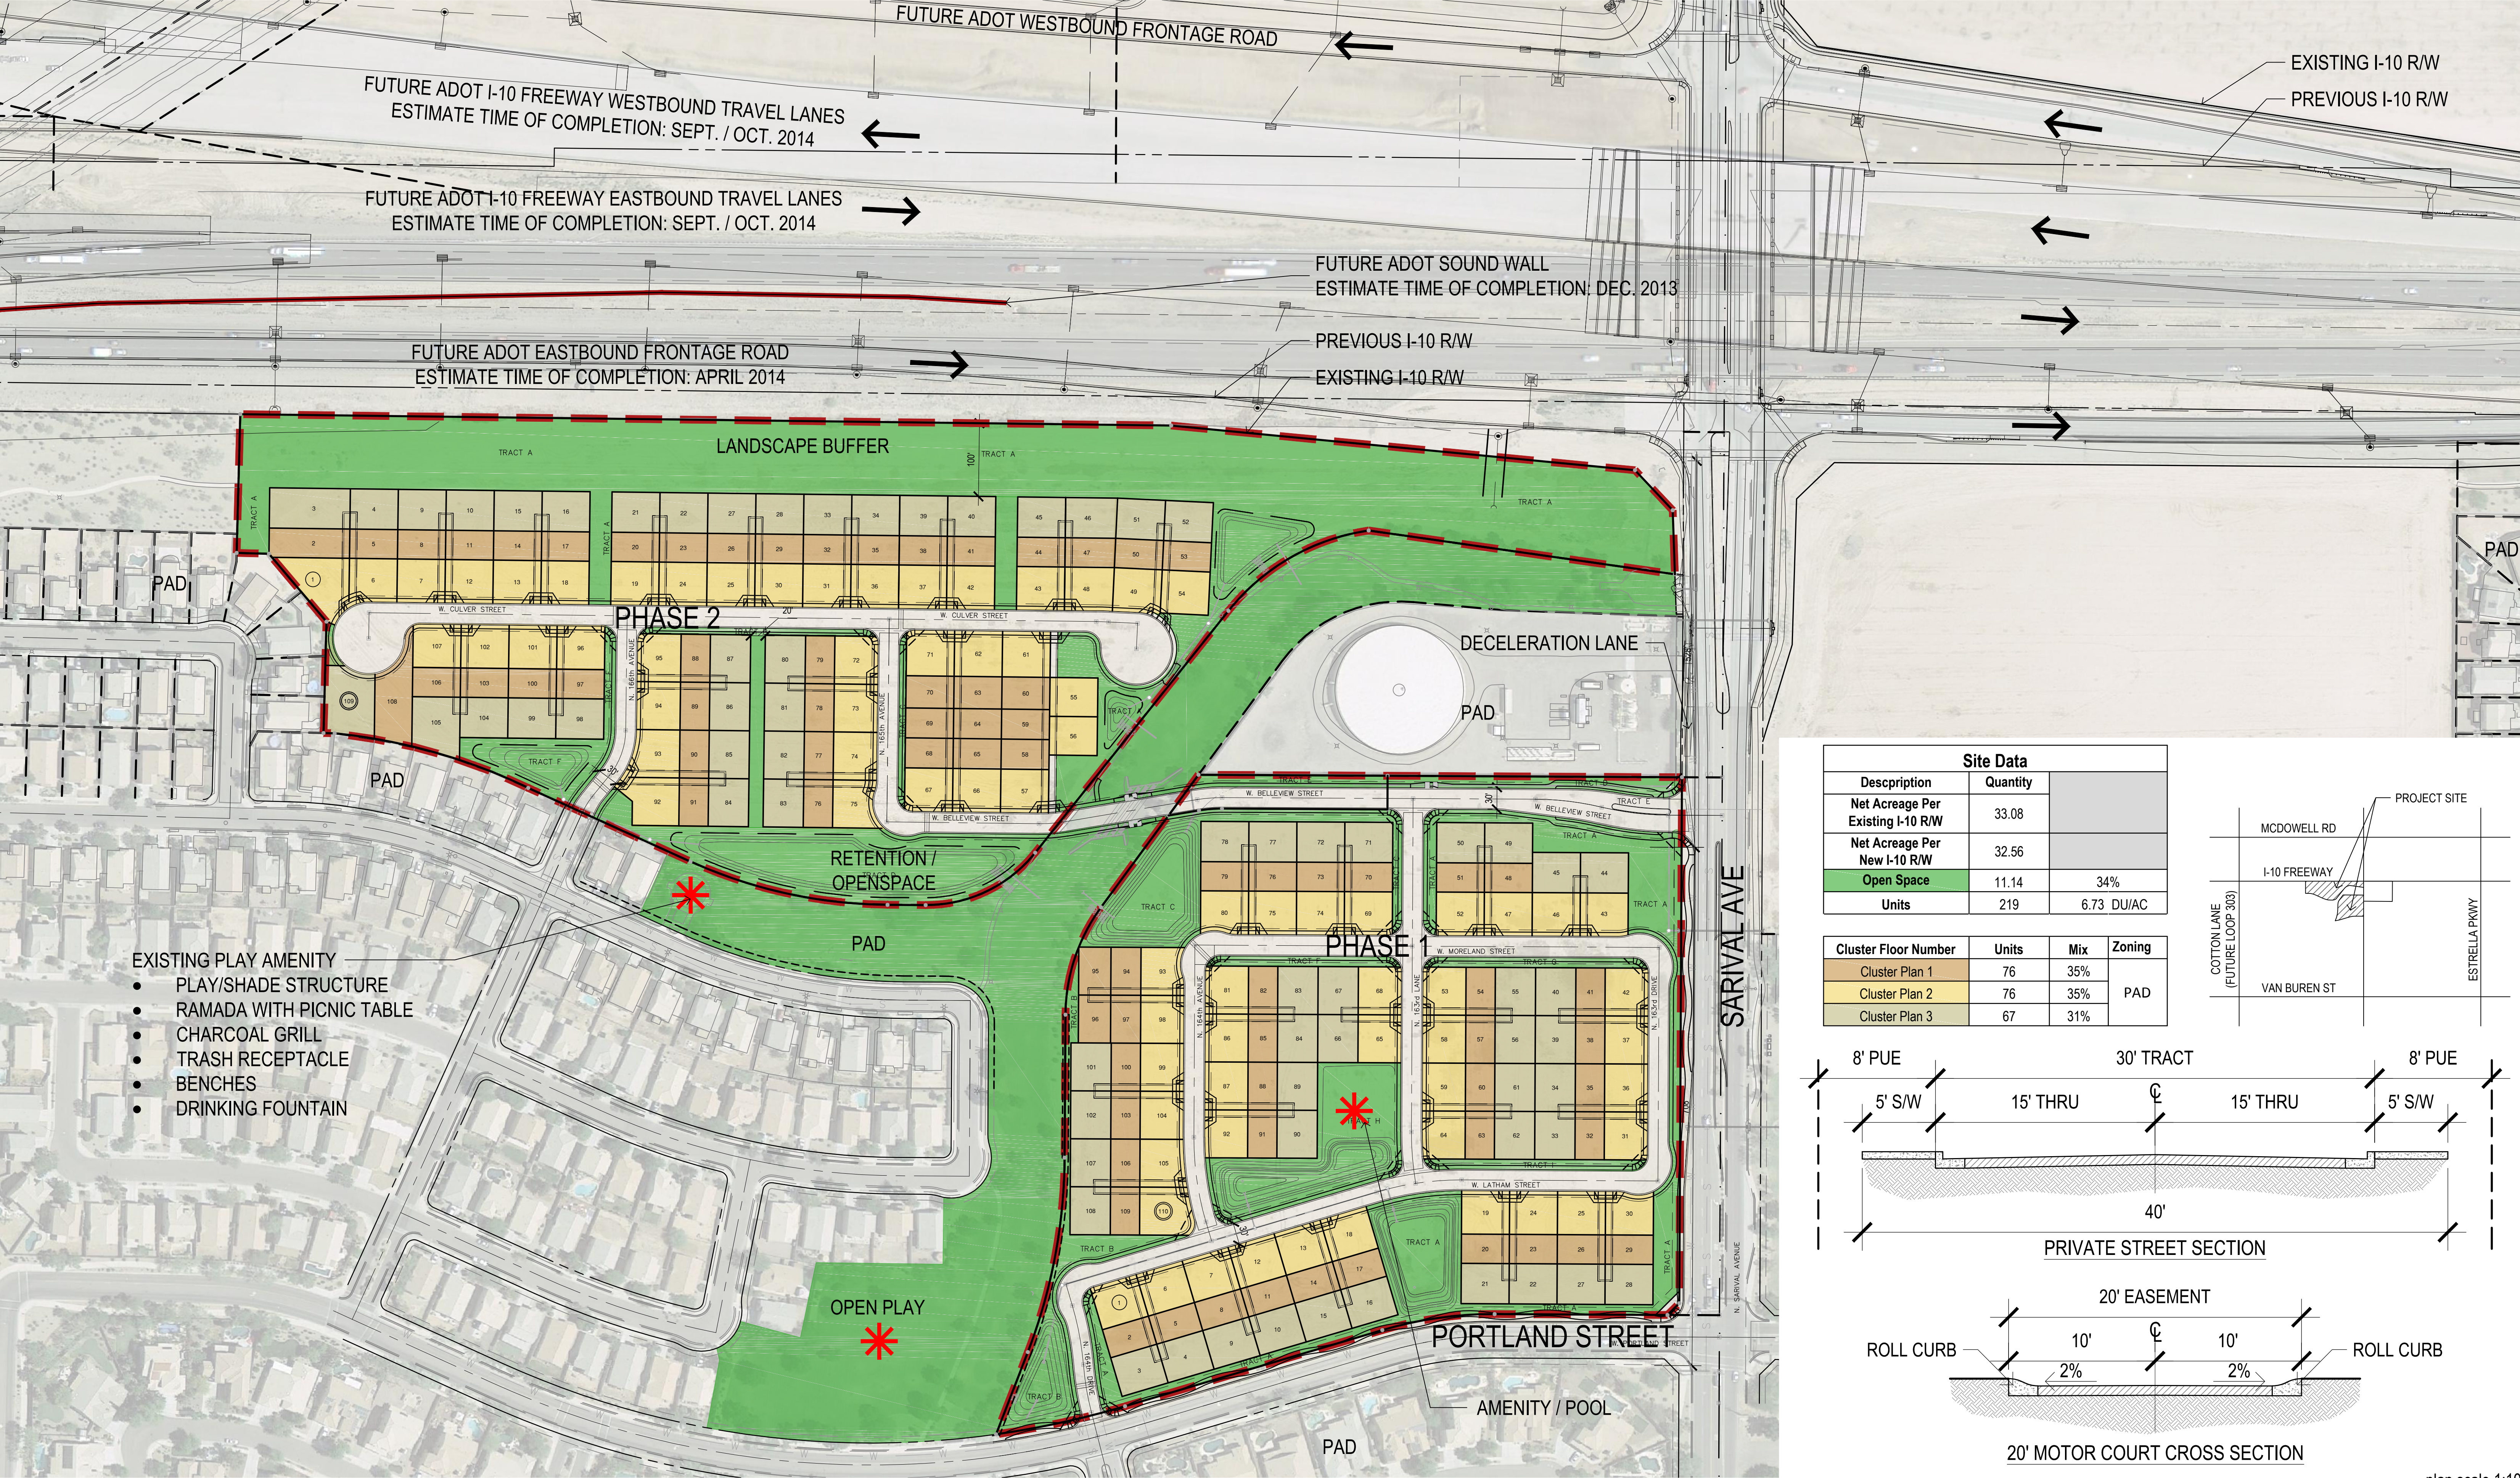
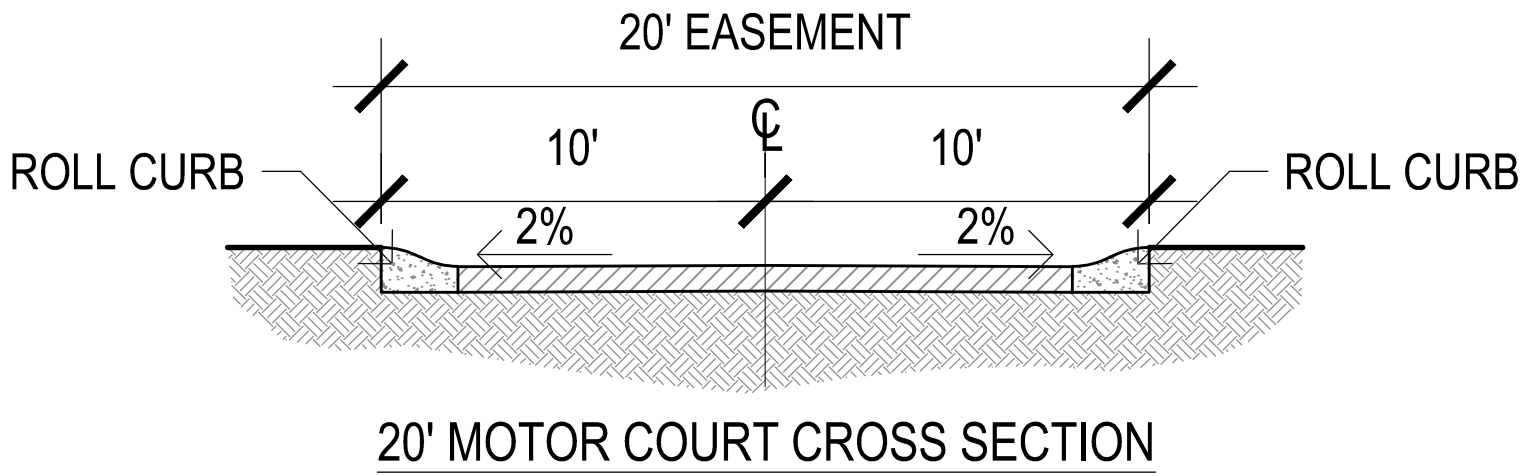


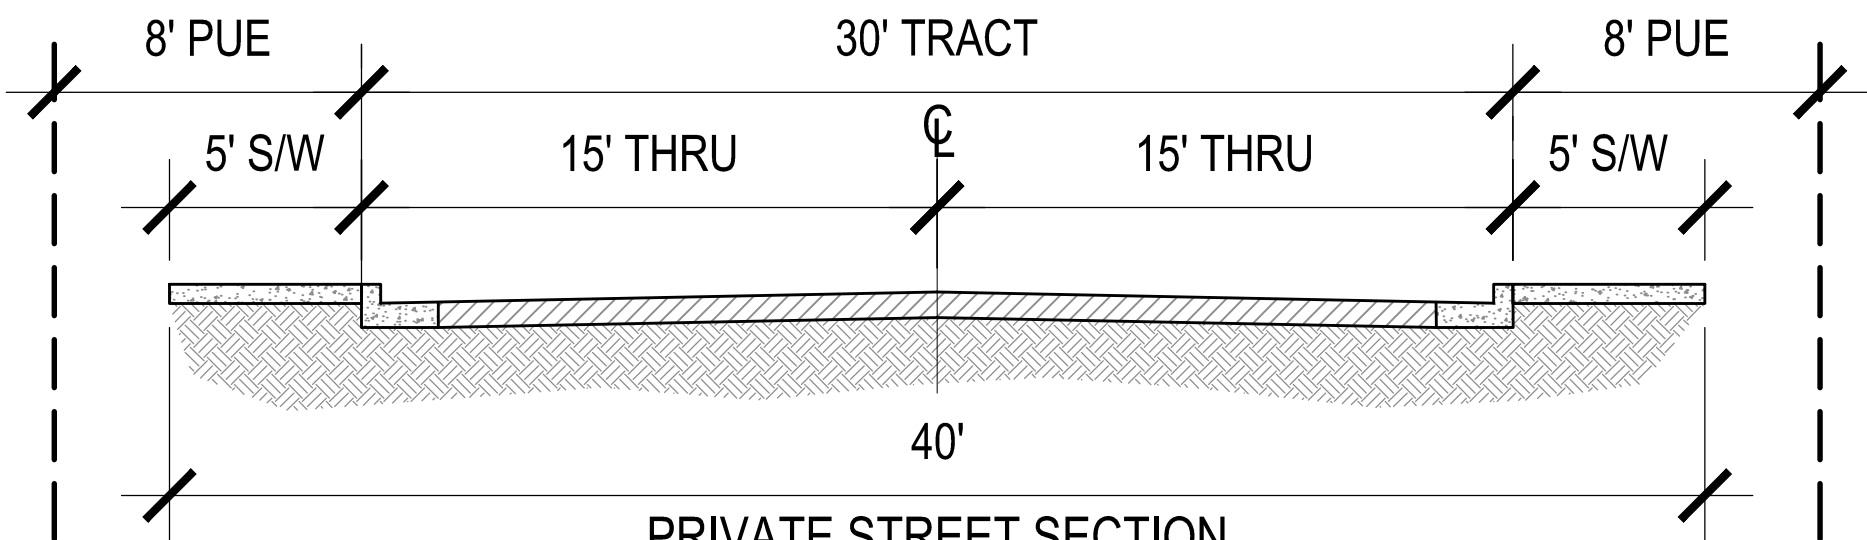

Site Data		
Description	Quantity	
Net Acreage Per Existing I-10 R/W	33.08	
Net Acreage Per New I-10 R/W	32.56	
Open Space	11.14	34%
Units	219	6.73 DU/AC

Cluster Floor Number	Units	Mix	Zoning
Cluster Plan 1	76	35%	PAD
Cluster Plan 2	76	35%	
Cluster Plan 3	67	31%	

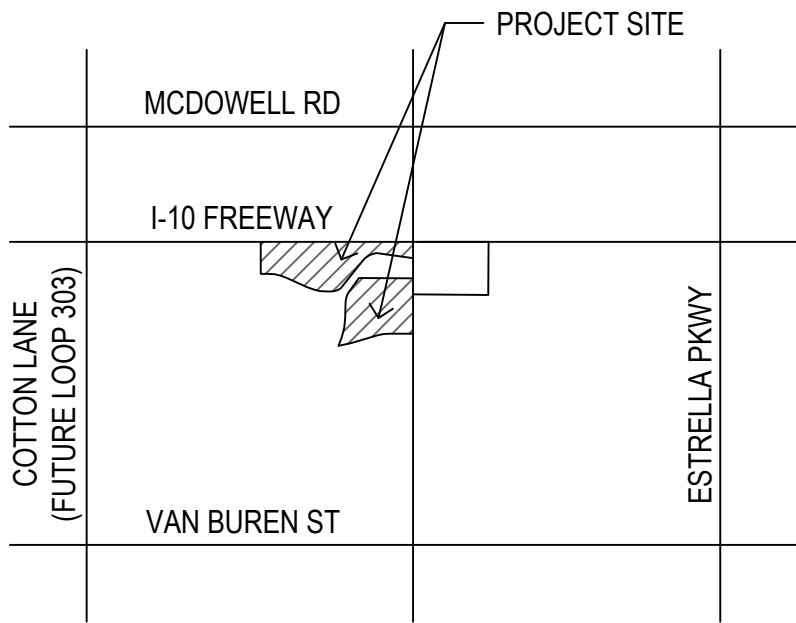

plan scale 1:100'
date: 10.30.13



LA VENTILLA

DEVELOPMENT PLAN

andersonbaron
plan · design · achieve
50 n. mcclintock drive, suite 1
chandler, arizona 85226
ph. 480.699.7956 f.480.699.7986