


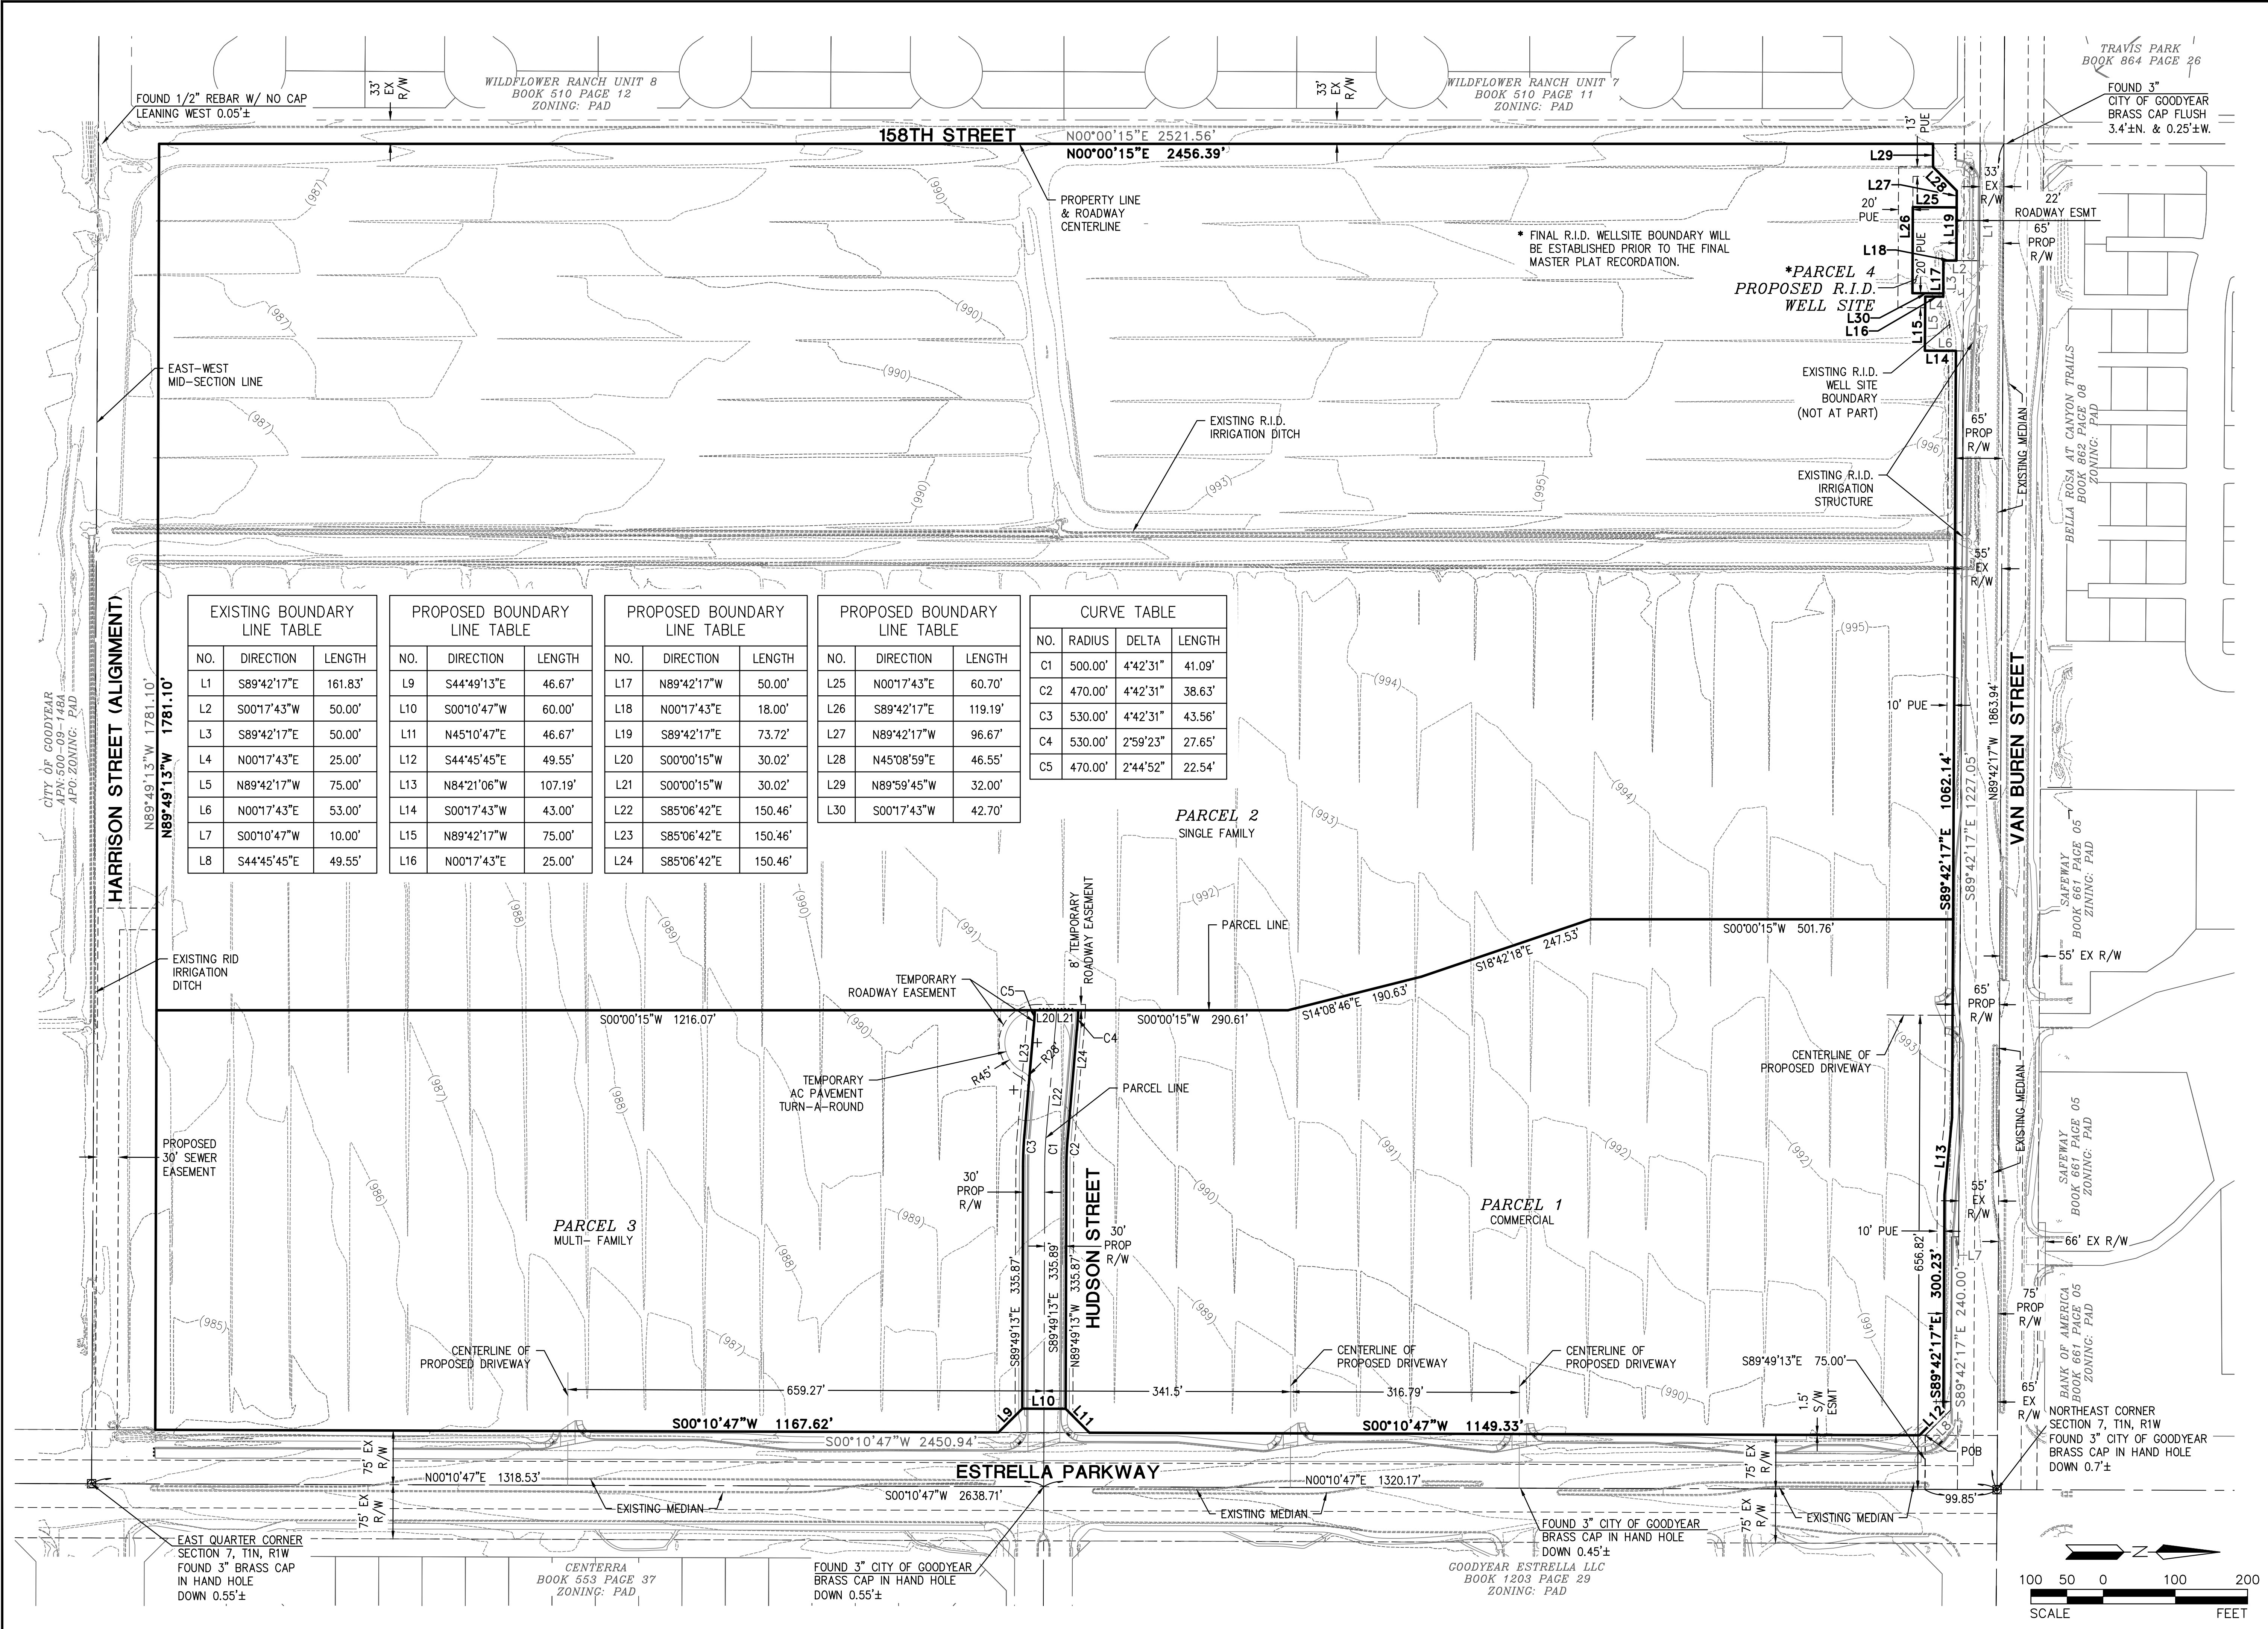

REV:

HILGARTWILSON

ENGINEER | PLAN | SURVEY | MANAGE

2141 E. HIGHLAND AVE., STE. 250

PHOENIX, AZ 85016

www.hilgartwilson.com

DAVID W. GEORGE

23227

ARIZONA U.S.A.

Expire 12/31/2021

HUDSON COMMONS

ESTRELLA PARKWAY & VAN BUREN ROAD

GOODYEAR, ARIZONA

HILGARTWILSON

PROJ NO.: 1365

DATE: MAR 2017

SCALE: AS SHOWN

DRAWN: RW

DESIGNED: D3


APPROVED: DWG

DWG. NO.



MP02

SHT. 2 OF 4

U:\1300\1365\ENGR\MASTER PLAT\PLANS\PRE-PLAT\1365-MP02.dwg 3/7/2017 3:29 PM

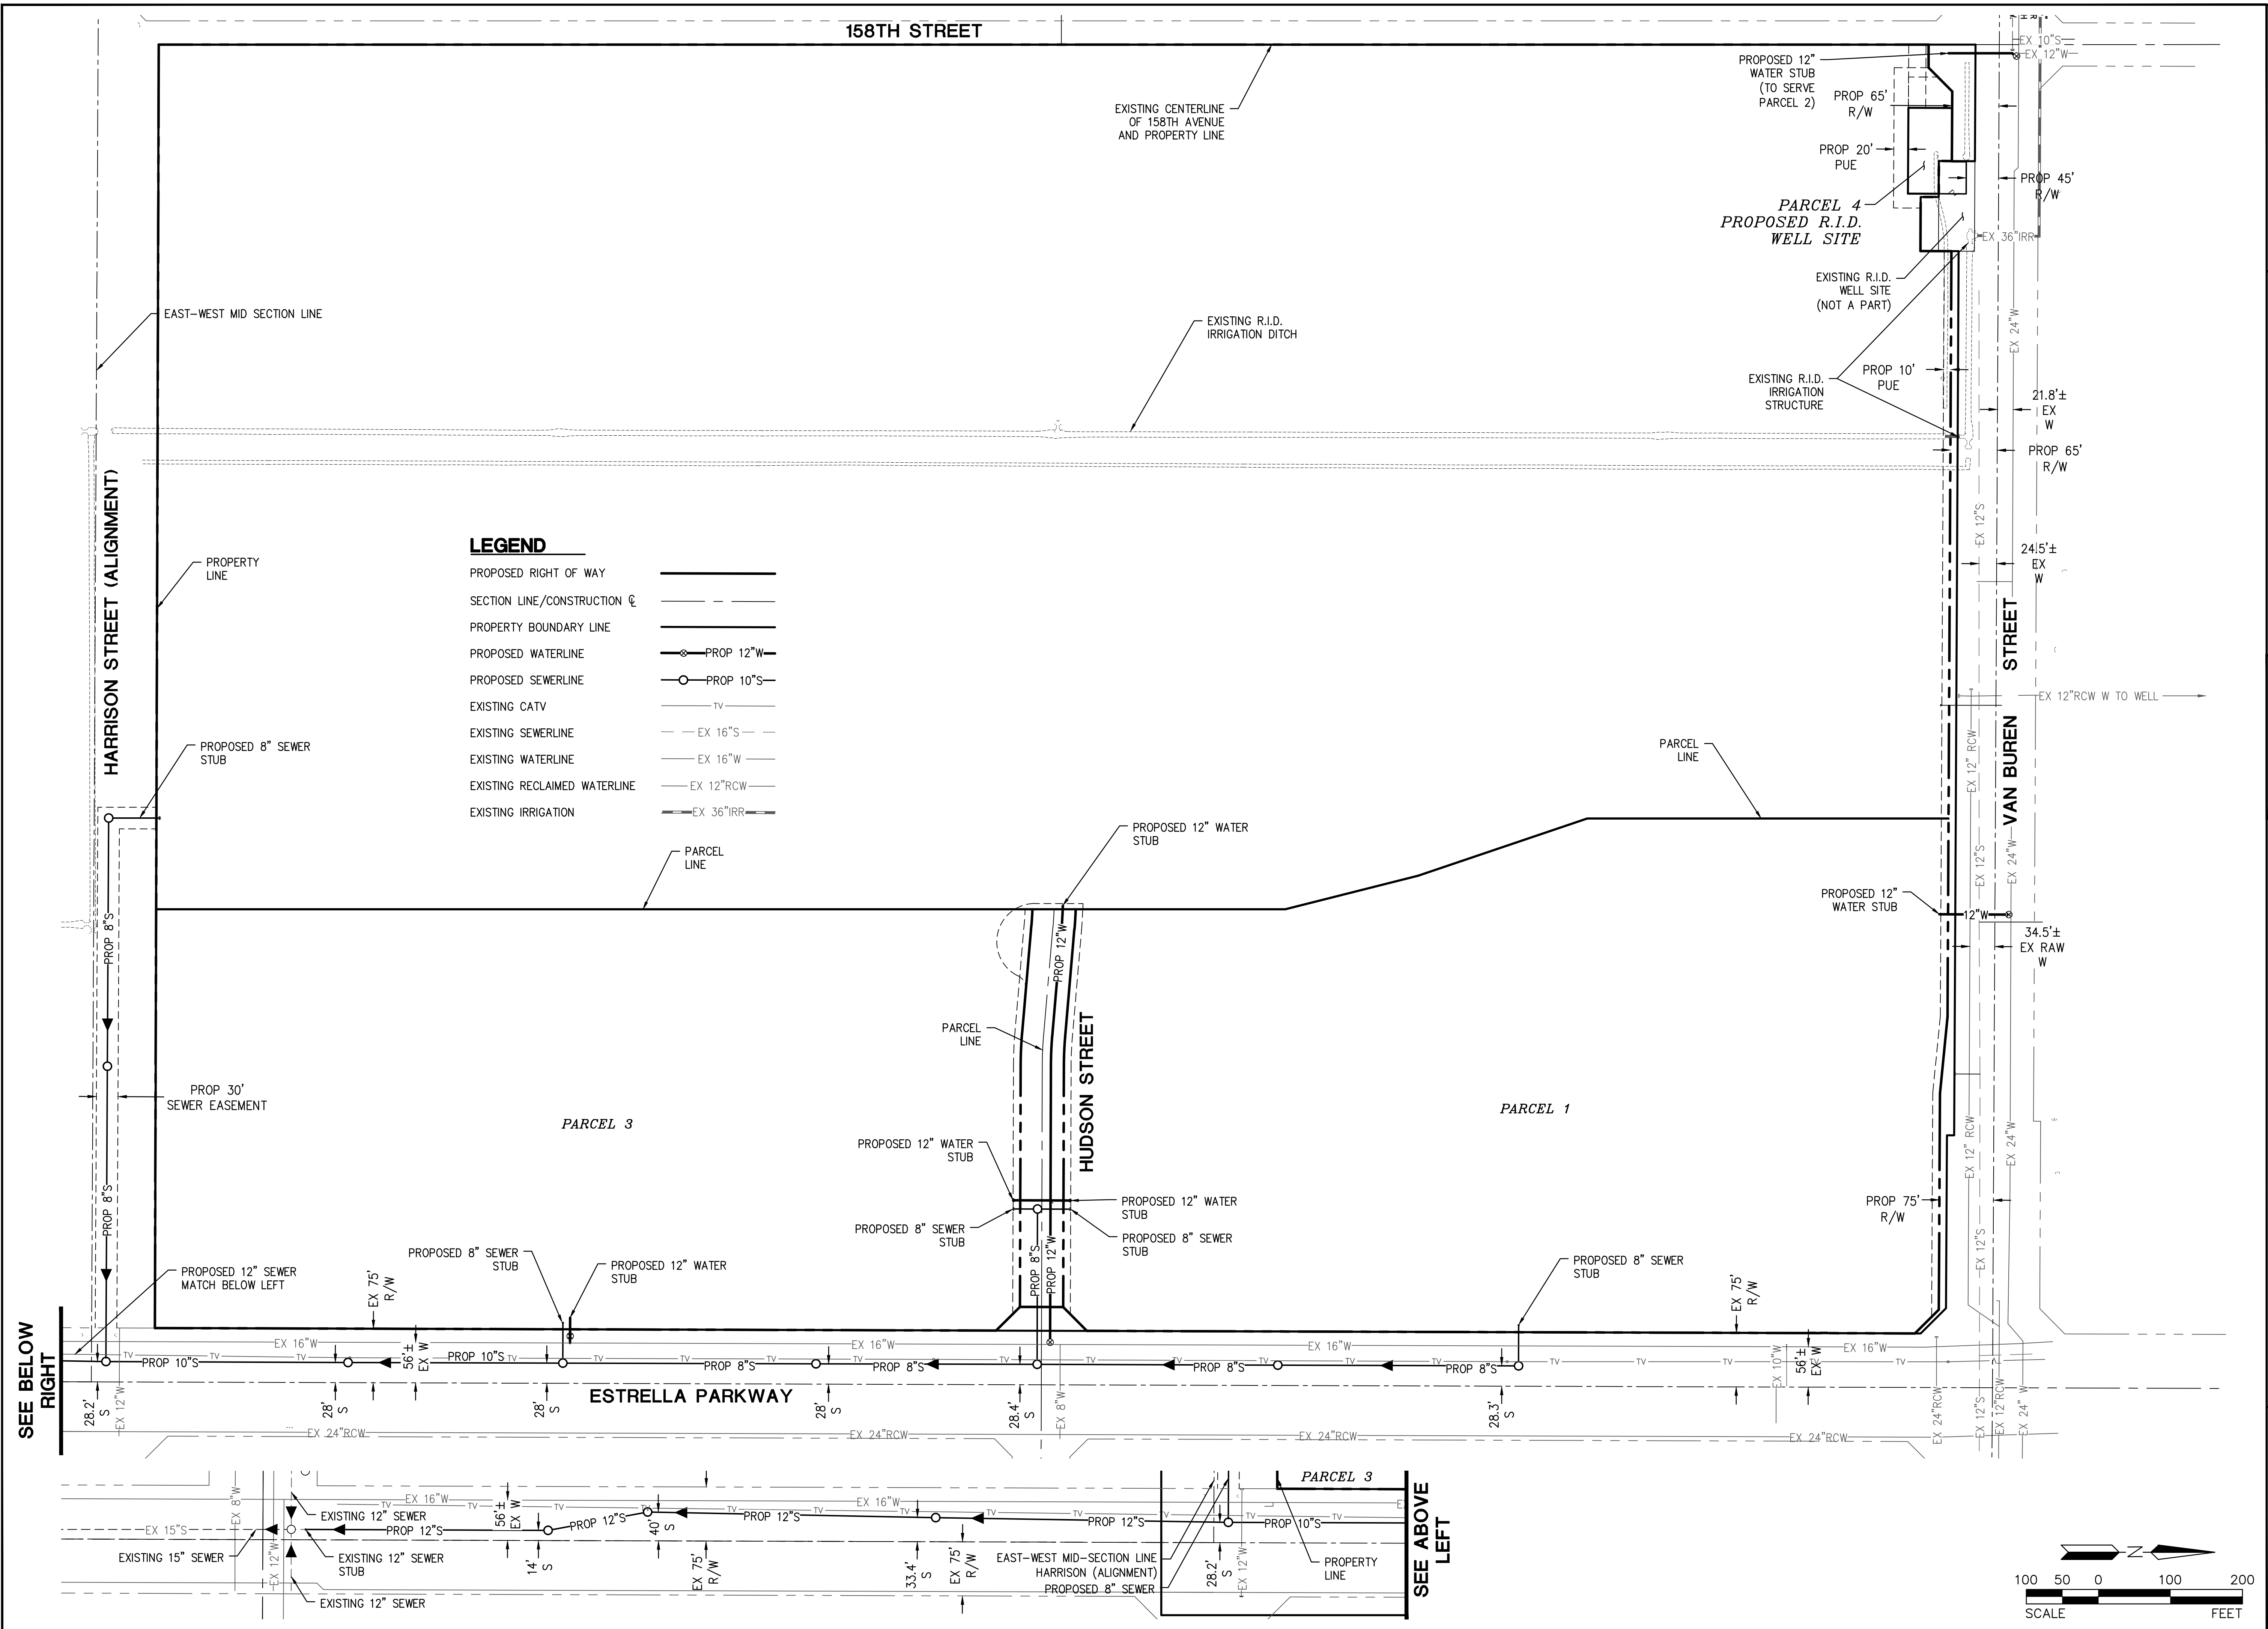

--	--	--	--	--	--	--	--

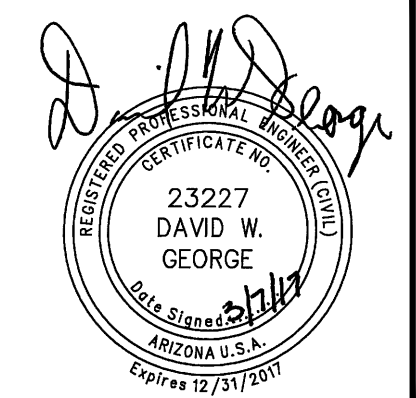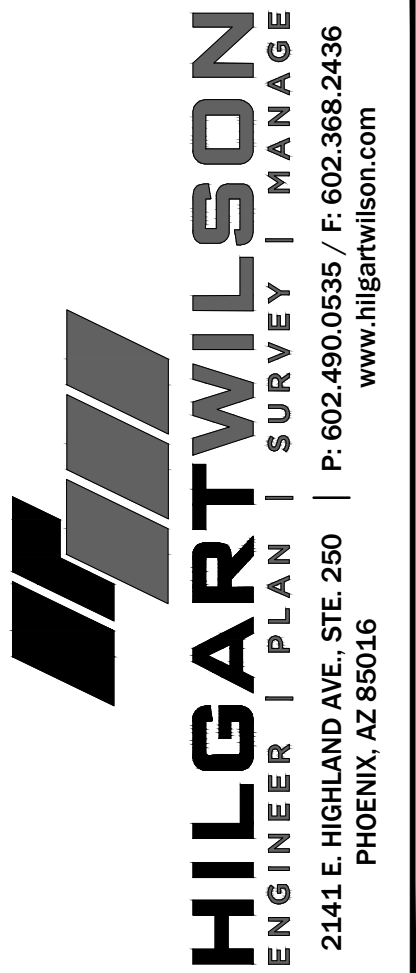

ESTRELLA PARKWAY & VAN BUREN ROAD
GOODYEAR, ARIZONA

PROJ NO.:	1365
DATE:	MAR 2017
SCALE:	AS SHOWN
DRAWN:	RVW
DESIGNED:	D3
APPROVED:	DWG

UT01

U:\1300\1365\ENGR\MASTER PLAT\PLANS\PRE-PLAT\1365-UT01.dwg 3/7/2017 2:44 PM

