


2705 S. Alton School Rd. Ste 2
Phoenix, AZ 85050
Phone: 602.216.2255
Contact: Warren Russell

PRELIMINARY PLAT

LAS BRISAS PHASE 2B.1, 2B.2, 2B.3 & 2C.5

PP

4 OF: 7

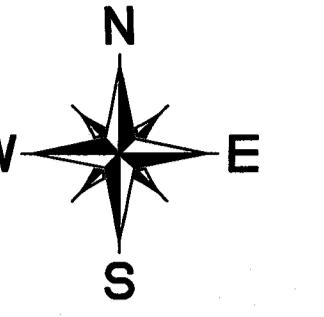

GRAPHIC SCALE 1"=60'
0 60 120 180


2B.1



LEGEND	
PROPERTY BOUNDARY	- - - - -
RIGHT OF WAY	- - - - -
CONSTRUCTION CENTER LINE	- - - - -
EASEMENT (ESMT)	- - - - -
LOT LINE	- - - - -
SIGHT VISIBILITY TRIANGLE	△

LOTTING NOTE:
* POTENTIAL FOR HEADLIGHT INTRUSION

DATE: FEBRUARY, 2017	
DRAFTER:	JEB
DESIGNER:	WCR
CHECKED:	WCR
PROJECT NO.	I0508A

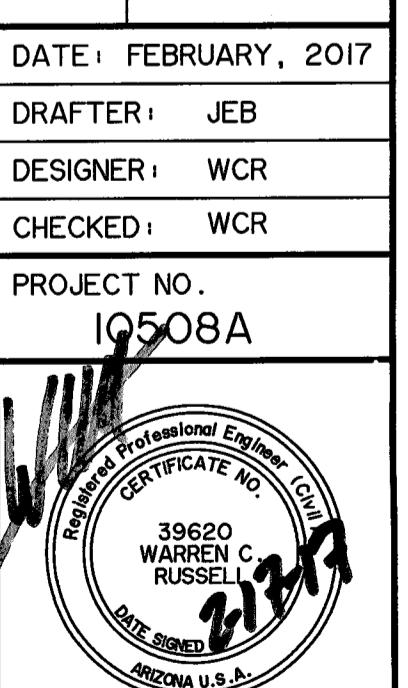



LINE TABLE			
LINE	BEARING	DISTANCE	
CL1	N26°16'27"E	127.00'	
CL2	N74°39'57"E	44.44'	
CL3	N89°56'57"E	598.26'	
CL4	N00°03'03"W	457.30'	
CL5	S89°56'57"W	49.31'	
CL6	N89°56'57"E	569.74'	
CL7	S00°03'03"E	145.00'	
CL8	S00°03'03"E	290.00'	
CL9	N65°27'57"E	13.02'	
CL10	S89°56'57"W	40.13'	

CURVE TABLE				
CURVE	ARC	RADIUS	TANGENT	DELTA
C1	293.65'	150.00'	152.01'	26°16'29"
C2	409.33'	165.00'	243.01'	26°42'05"
C3	180.72'	700.00'	93.92'	15°17'01"
C4	160.65'	280.00'	77.59'	34°29'00"
C5	338.49'	1050.00'	170.73'	18°28'14"
C6	28.25'	650.00'	14.13'	2°29'25"

BOUNDARY LINE TABLE			
LINE	BEARING	DISTANCE	
L1	S89°56'57"W	4.81'	
L2	N74°09'41"E	74.17'	
L3	N87°59'20"E	20.00'	
L4	N37°52'48"W	20.00'	
L5	S00°03'03"E	22.92'	
L6	N44°59'59"E	35.42'	

BOUNDARY CURVE TABLE				
CURVE	RADIUS	ARC	DELTA	CHORD
C1	20.00'	31.42'	90°00'00"	N45°06'36"W 29.28'
C2	20.00'	31.42'	90°00'00"	S44°53'24"W 28.28'
C3	1550.00'	416.69'	15°24'11"	S82°11'19"W 415.44'
C4	1150.00'	340.51'	16°57'55"	S82°58'10"W 339.27'
C5	20.00'	32.66'	93°33'06"	N41°46'19"W 29.15'
C6	20.00'	32.34'	92°38'27"	S51°19'27"W 26.93'
C7	1550.00'	208.18'	7°41'43"	N65°27'11"W 208.02'
C8	71.00'	112.10'	90°27'58"	S89°56'57"W 100.82'
C9	800.00'	295.67'	21°10'33"	N79°27'46"W 293.99'
C10	20.00'	33.21'	95°08'56"	N21°18'01"W 29.53'
C11	20.00'	32.90'	94°14'48"	S73°23'51"W 29.31'
C12	1200.00'	893.67'	42°40'10"	N39°08'40"W 873.16'
C13	20.00'	31.76'	90°58'17"	N28°40'32"E 26.52'
C14	50.00'	47.24'	54°07'53"	N25°03'16"E 45.50'
C15	50.00'	59.09'	67°42'37"	N40°44'05"E 55.71'
C16	20.00'	31.42'	90°00'00"	S45°06'36"E 28.28'
C17	20.00'	31.42'	90°00'00"	N44°59'59"E 28.28'

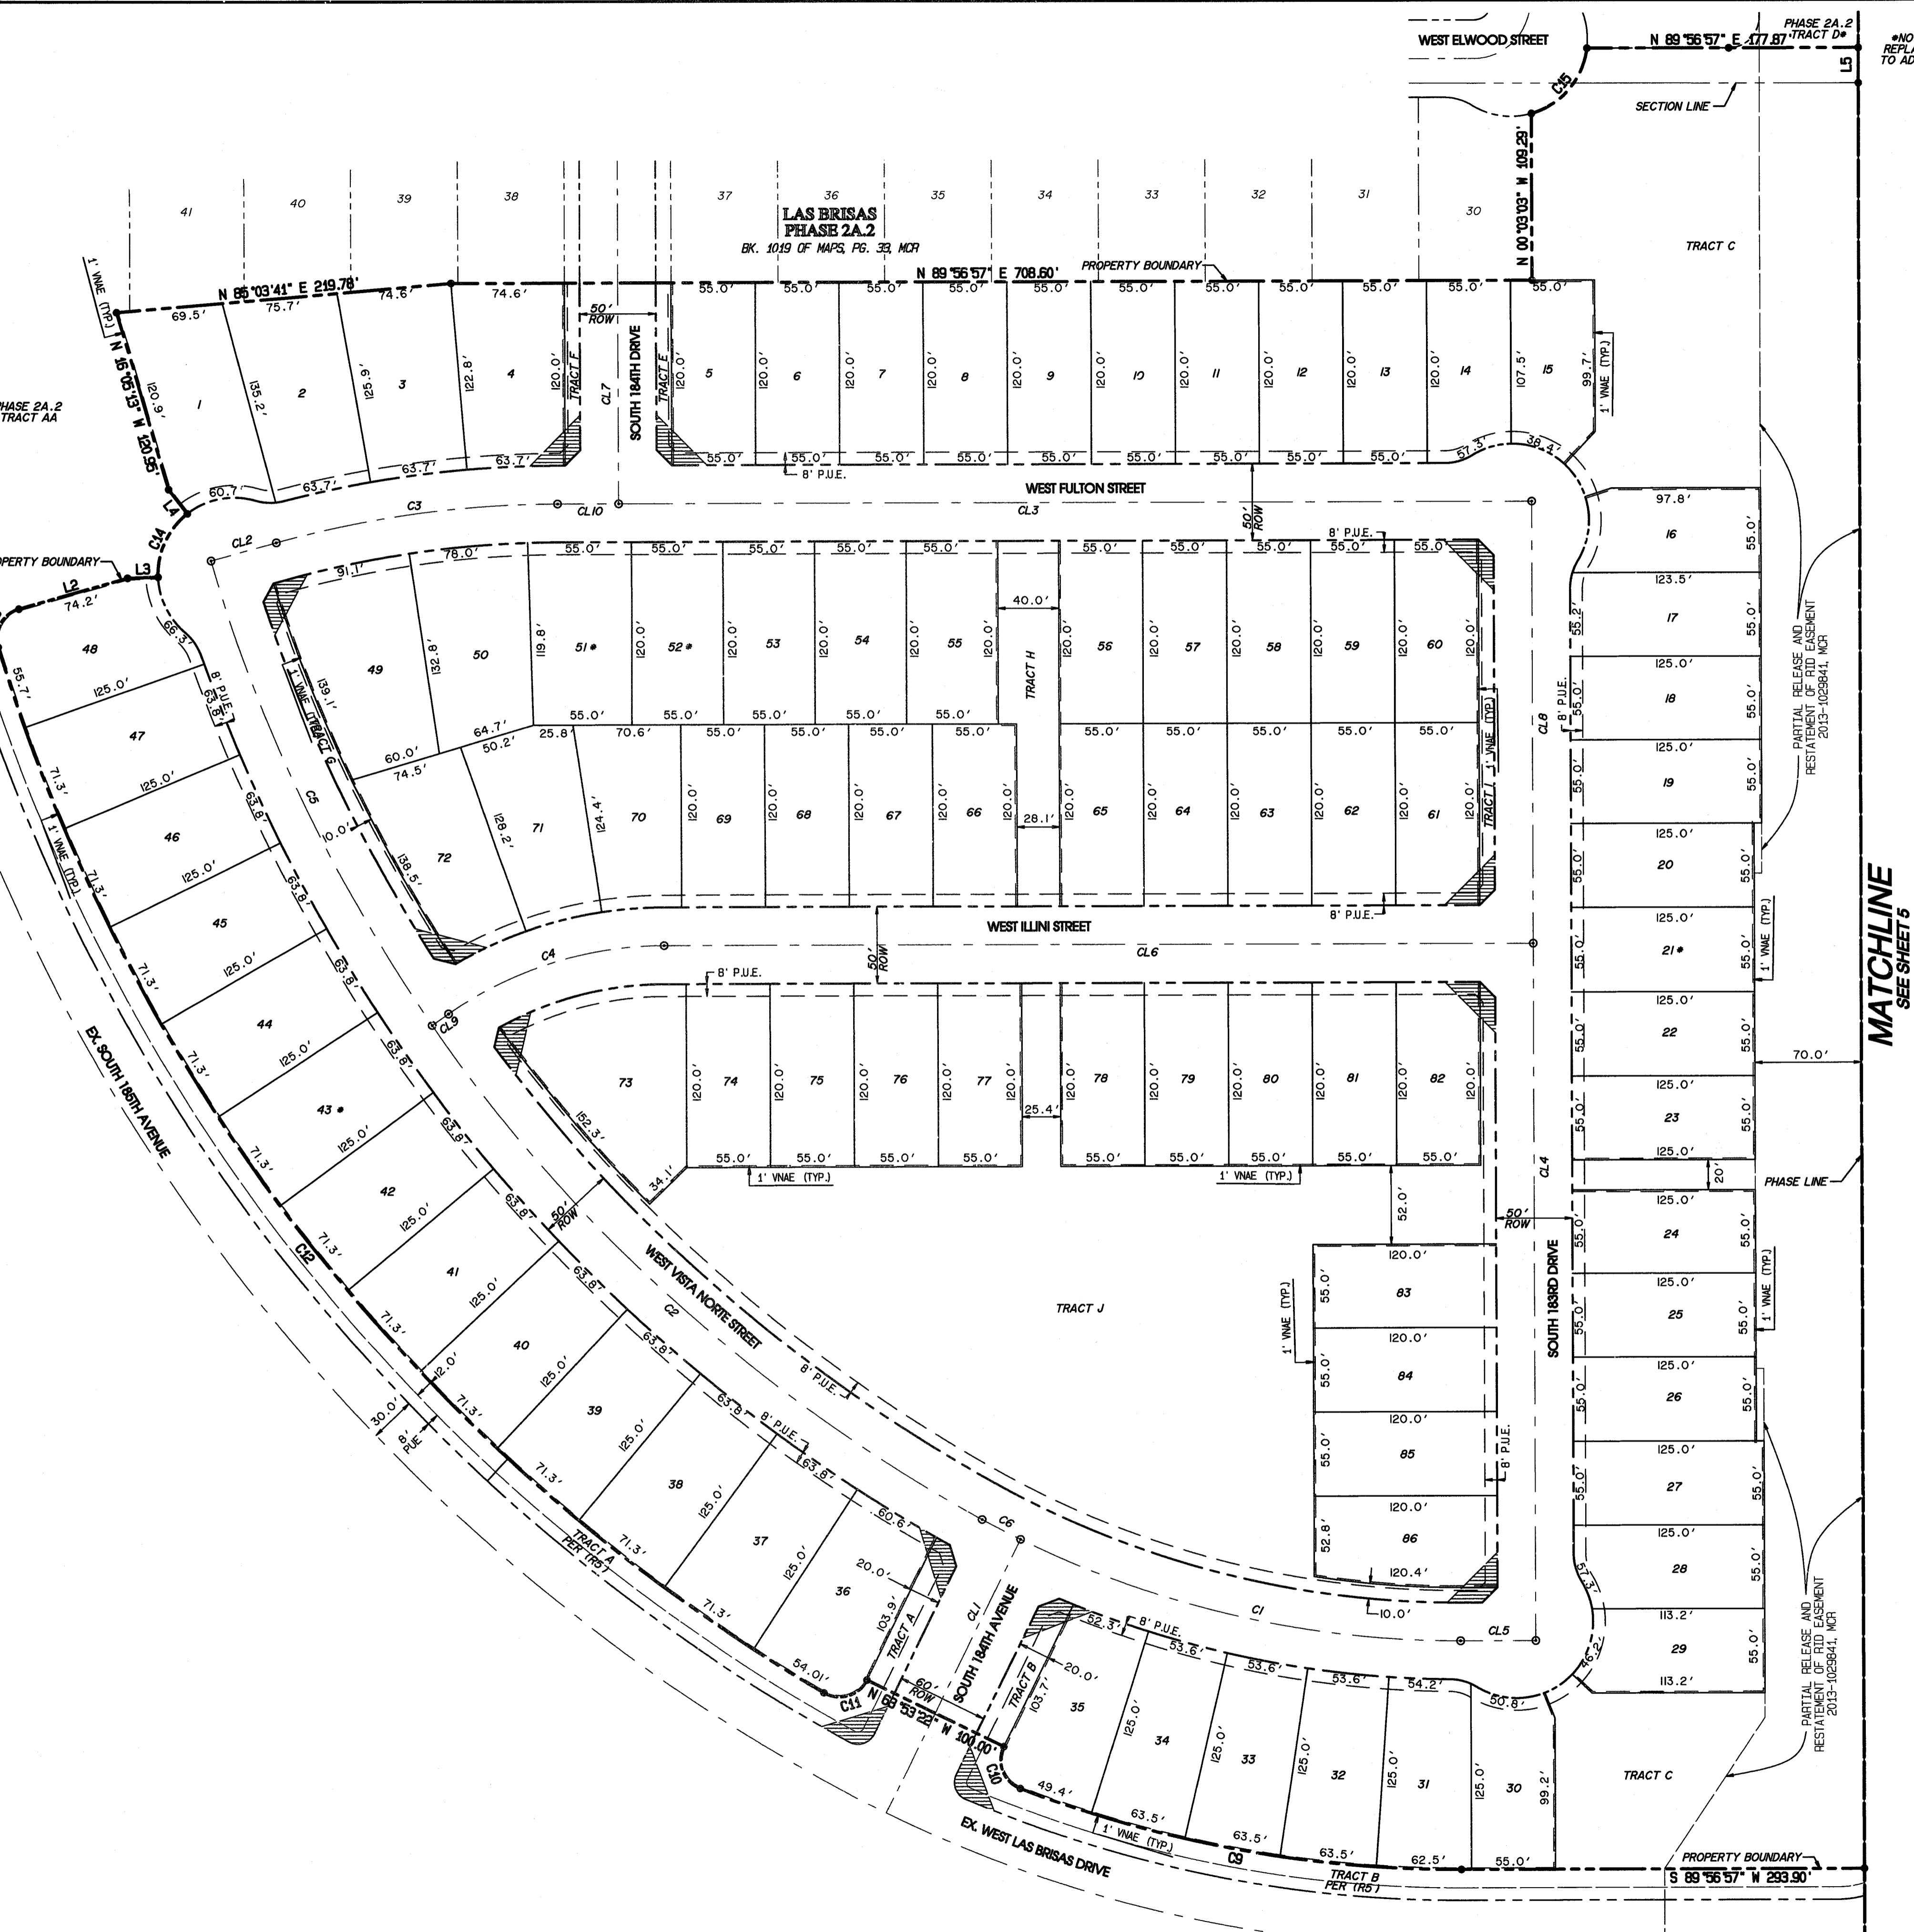

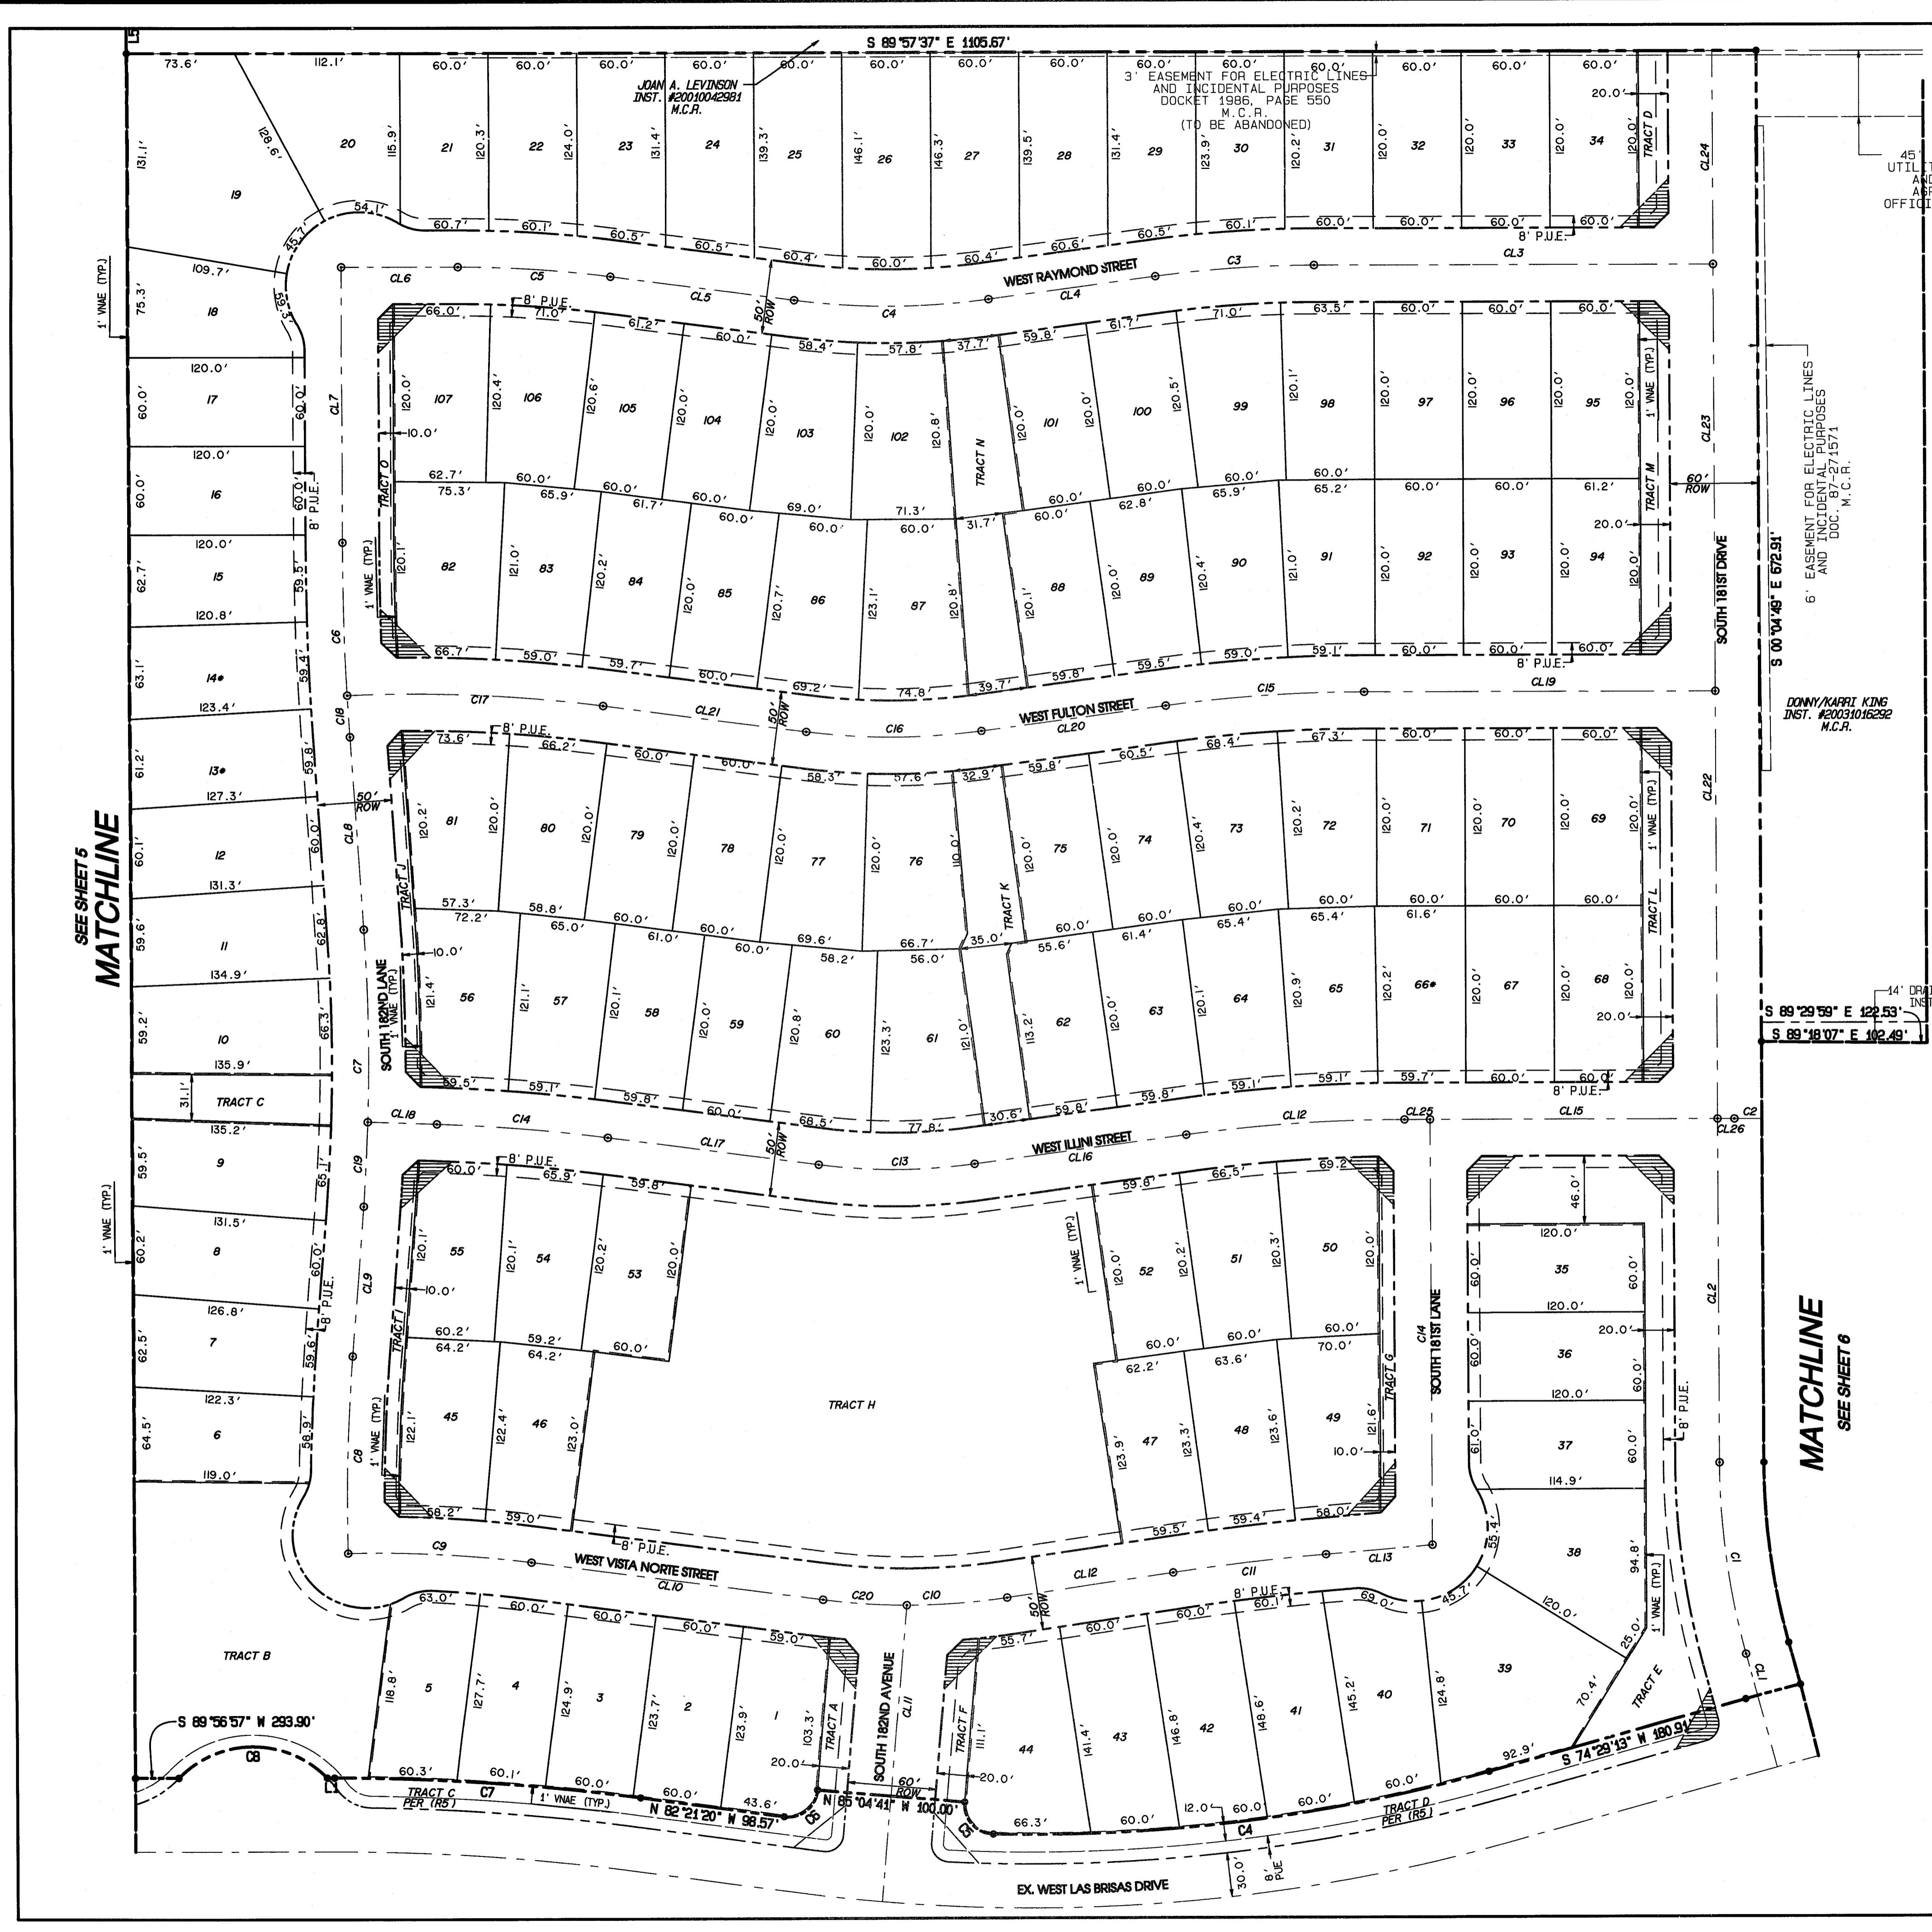

45' NON-EXCLUSIVE EASEMENT FOR ELECTRICAL
UTILITY SERVICE ACCESS, MAINTENANCE, DITCHES
AND PIPES PER EASEMENT AND ABANDONMENT
AGREEMENT RECORDED AS 98-358501 OF THE
OFFICIAL RECORDS OF MARICOPA COUNTY, ARIZONA.

A compass rose with four points: North (N) at the top, South (S) at the bottom, East (E) on the right, and West (W) on the left.

A graphic scale bar consisting of a horizontal line divided into three segments. The first segment is black and labeled '0'. The second segment is white and labeled '60'. The third segment is black and labeled '120'. To the right of the scale bar, the text '1"=60' is written.

LINE	BEARING	DISTANCE
CL1	N15°12'21"E	29.31'
CL2	S00°04'49"E	233.27'
CL3	N89°57'37"W	270.66'
CL4	N82°18'14"E	114.11'
CL5	S82°31'34"E	125.70'
CL6	S89°57'37"E	79.18'
CL7	N00°03'03"W	186.52'
CL8	N03°51'35"W	130.36'
CL9	N04°26'28"E	101.66'
CL10	N82°31'34"W	199.58'
CL11	S05°00'14"W	129.63'
CL12	S81°31'02"W	113.98'
CL13	N85°02'23"E	72.56'
CL14	S00°04'49"E	288.84'
CL15	S89°57'37"E	195.00'
CL16	N82°18'14"E	145.17'
CL17	S82°31'34"E	144.27'
CL18	N88°05'34"W	46.77'
CL19	N89°57'37"W	238.14'
CL20	N82°18'14"E	126.26'
CL21	S82°31'34"E	139.14'
CL22	S00°04'49"E	290.00'
CL23	S00°04'49"E	290.00'
CL24	S00°04'49"E	145.00'
CL25	S89°57'37"E	17.38'
CL26	S89°57'37"E	11.41'

€ CURVE TABLE				
CURVE	ARC	RADIUS	TANGENT	DELTA
C1	131.99'	500.00	66.38'	15°07'32"
C2	18.59'	1200.00	9.29'	0°53'15"
C3	108.01'	800.00	54.09'	7°44'09"
C4	132.38'	500.00	66.58'	15°10'12"
C5	103.80'	800.00	51.97'	7°26'03"
C6	104.51'	2000.00	52.27'	2°59'38"
C7	130.84'	1300.00	65.48'	5°46'00"
C8	134.41'	1300.00	67.26'	5°55'26"
C9	124.48'	800.00	62.37'	8°54'55"
C10	68.31'	450.00	34.22'	8°41'50"
C11	104.51'	1700.00	52.27'	3°31'21"
C12	148.52'	1100.00	74.37'	7°44'09"
C13	105.91'	400.00	53.26'	15°10'12"
C14	116.59'	1200.00	58.34'	5°34'00"
C15	135.01'	1000.00	67.61'	7°44'09"
C16	119.14'	450.00	59.92'	15°10'12"
C17	173.92'	1000.00	87.18'	9°57'54"
C18	28.45'	2000.00	14.22'	0°48'54"
C19	57.50'	1300.00	28.75'	2°32'03"
C20	57.01'	450.00	28.55'	7°15'34"

BOUNDARY LINE TABLE		
LINE	BEARING	DISTANCE
L1	S89°56'57"W	4.81'
L2	N74°09'41"E	74.17'
L3	N87°59'20"E	20.00'
L4	N37°52'48"W	20.00'
L5	S00°03'03"E	22.92'
L6	N44°59'59"E	35.42'

BOUNDARY CURVE TABLE						
CURVE	RADIUS	ARC	DELTA	CHORD	BEARING	CHORD
C1	20.00'	31.42'	90°00'00"		N45°06'36"W	28.28'
C2	20.00'	31.42'	90°00'00"		S44°53'24"W	28.28'
C3	1550.00'	416.69'	15°24'11"		S82°11'19"W	415.44'
C4	1150.00'	340.51'	16°57'55"		S82°58'10"W	339.27'
C5	20.00'	32.66'	93°33'06"		N41°46'19"W	29.15'
C6	20.00'	32.34'	92°38'27"		S51°19'27"W	28.93'
C7	1550.00'	208.18'	7°41'43"		N86°12'11"W	208.02'
C8	71.00'	112.10'	90°27'58"		S89°56'57"W	100.82'
C9	800.00'	295.67'	21°10'33"		N79°27'46"W	293.99'
C10	20.00'	33.21'	95°08'56"		N21°18'01"W	29.53'
C11	20.00'	32.90'	94°14'48"		S73°23'51"W	29.31'
C12	1200.00'	893.67'	42°40'10"		N38°08'40"E	873.16'
C13	20.00'	31.76'	90°58'17"		N28°40'32"E	28.52'
C14	50.00'	47.24'	54°07'53"		N25°03'16"E	45.50'
C15	50.00'	59.09'	67°42'37"		N40°44'05"E	55.71'
C16	20.00'	31.42'	90°00'00"		S45°06'36"E	28.28'
C17	20.00'	31.42'	90°00'00"		N44°53'24"E	28.28'

MARSHALL

CIVIL ENGINEERS ~ PLANNERS ~ SURVEYORS

2705 S. Alma School Rd., Ste 2

ZB.I, ZB.II, ZB.III & ZC.II PRELIMINARY PLAT

FEBRUARY, 2017
TER: JEB
NER: WCR
KED: WCR
ECT NO.
10508A


PR
5 OF:



2B.2


SEE SHEET 6

PROPOSED WEST LAS BRISAS DRIVE

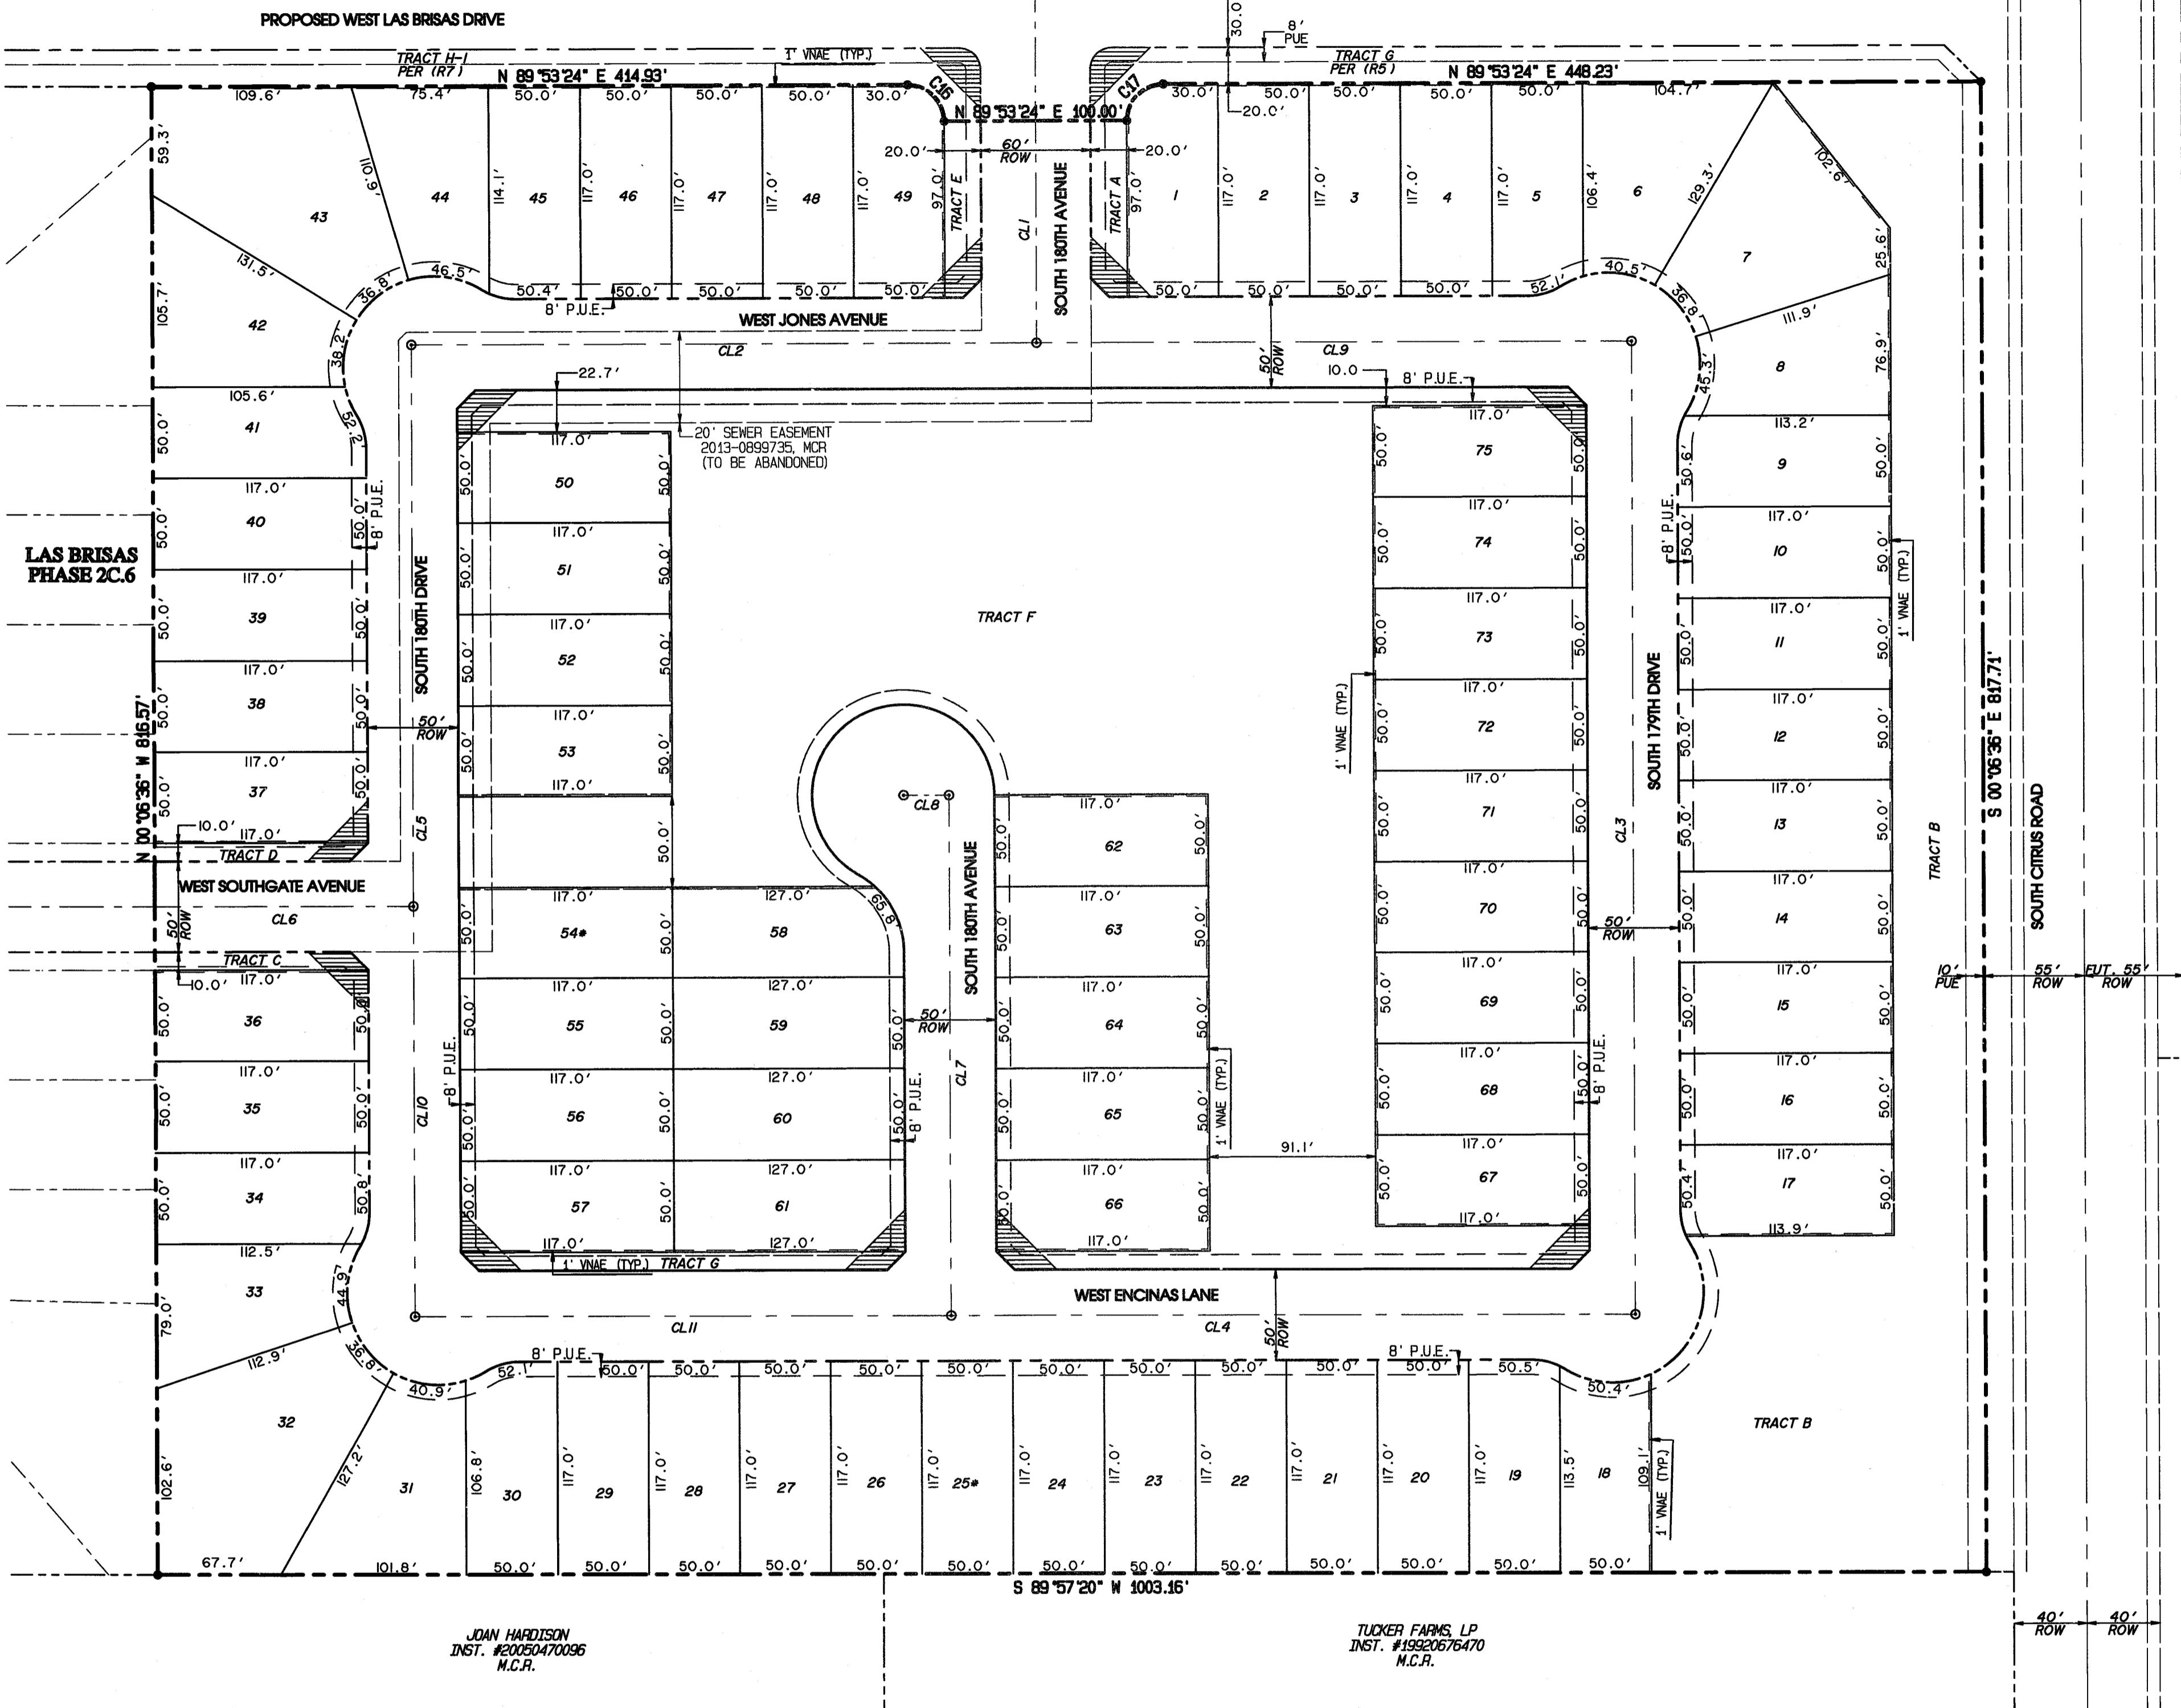

JOAN HARDISON
INST. #20050470096
M.C.P.

TUCKER FARMS, LP
INST. #19920676470
M.C.B.

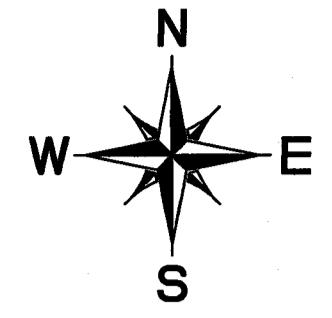

A graphic scale bar consisting of a horizontal line divided into three segments by vertical tick marks. The first segment is labeled '0' at its left end. The second segment is labeled '60' at its center. The third segment is labeled '120' at its center. To the right of the third segment, the text '1 "=60 ' is printed.

£ LINE TABLE		
LINE	BEARING	DISTANCE
CL1	S00°06'36"E	122.00'
CL2	N89°53'24"E	342.93'
CL3	N00°06'36"W	533.49'
CL4	S89°57'20"W	375.16'
CL5	S00°06'36"E	308.00'
CL6	N89°53'24"E	142.00'
CL7	N00°06'36"W	285.31'
CL8	S89°53'24"W	25.00'
CL9	S89°53'24"W	326.23'
CL10	N00°06'36"W	224.73'
CL11	N89°57'20"E	294.00'

BOUNDARY LINE TABLE		
LINE	BEARING	DISTANCE
L1	S89 °56'57"W	4.81'
L2	N74 °09'41"E	74.17'
L3	N87 °59'20"E	20.00'
L4	N37 °52'48"W	20.00'
L5	S00 °03'03"E	22.92'
L6	N44 °59'59"E	35.42'

BOUNDARY CURVE TABLE						
CURVE	RADIUS	ARC	DELTA	CHORD	BEARING	CHORD
C1	20.00'	31.42'	90°00'00"		N45°06'36"W	28.28
C2	20.00'	31.42'	90°00'00"		S44°53'24"W	28.28
C3	1550.00'	416.69'	15°24'11"		S82°11'19"W	415.44
C4	1150.00'	340.51'	16°57'55"		S82°58'10"W	339.27
C5	20.00'	32.66'	93°33'06"		N41°46'19"W	29.15
C6	20.00'	32.34'	92°38'27"		S51°19'27"W	28.93
C7	1550.00'	208.18'	7°41'43"		N86°12'11"W	208.02
C8	71.00'	112.10'	90°27'58"		S89°56'57"W	100.82
C9	800.00'	295.67'	21°10'33"		N79°27'46"W	293.99
C10	20.00'	33.21'	95°08'56"		N21°18'01"W	29.53
C11	20.00'	32.90'	94°14'48"		S73°23'51"W	29.31
C12	1200.00'	893.67'	42°40'10"		N38°08'40"W	873.16
C13	20.00'	31.76'	90°58'17"		N28°40'32"E	28.52
C14	50.00'	47.24'	54°07'53"		N25°03'16"E	45.50
C15	50.00'	59.09'	67°42'37"		N40°44'05"E	55.71
C16	20.00'	31.42'	90°00'00"		S45°06'36"E	28.28
C17	20.00'	31.42'	90°00'00"		N44°53'24"E	28.28

PRELIMINARY PLAT LAOS BRIAS PHASE 2B.1, 2B.2, 2B.3 & 2C.5

DATE: FEBRUARY, 2017
DRAFTER: JEB
DESIGNER: WCR
CHECKED: WCR
PROJECT NO.
10508A

A circular registration stamp. The outer ring contains the text "Registered Professional Engineer (CIVIL)" at the top and "ARIZONA U.S.A." at the bottom. The center of the circle contains "CERTIFICATE NO." above "39620", "WARREN C.", and "RUSSELL". Below the name is the date "2/27/97".



2C.5