

- NOTES
- 1

MASONRY - CMU1
- 2

MASONRY - CMU2
- 3

WINDOW
- 4


STOREFRONT GLAZING - SF1
- 5

METAL WALL PANELS - MP1
- 6


STEEL SHADE COVER - MP1
- 7

DOOR - PAINT TO MATCH MASONRY/PLASTER
- 8

LIGHT FIXTURE

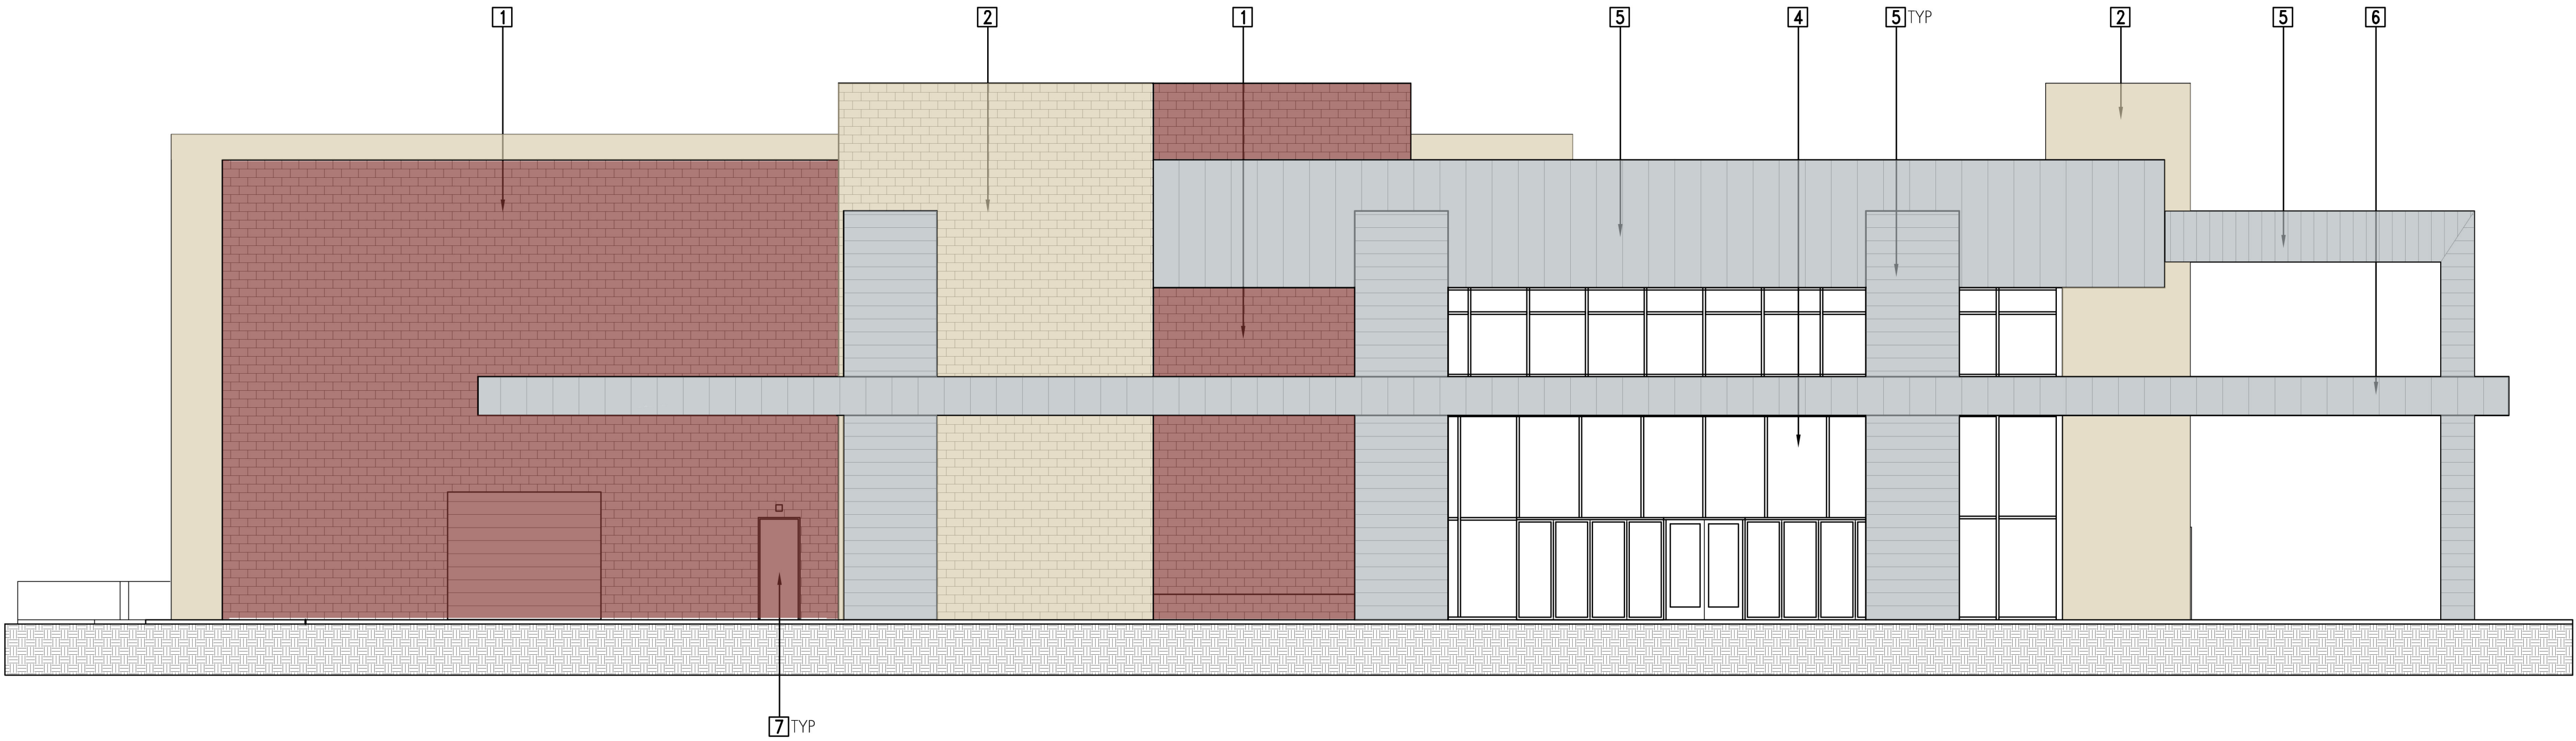

EAST ELEVATION

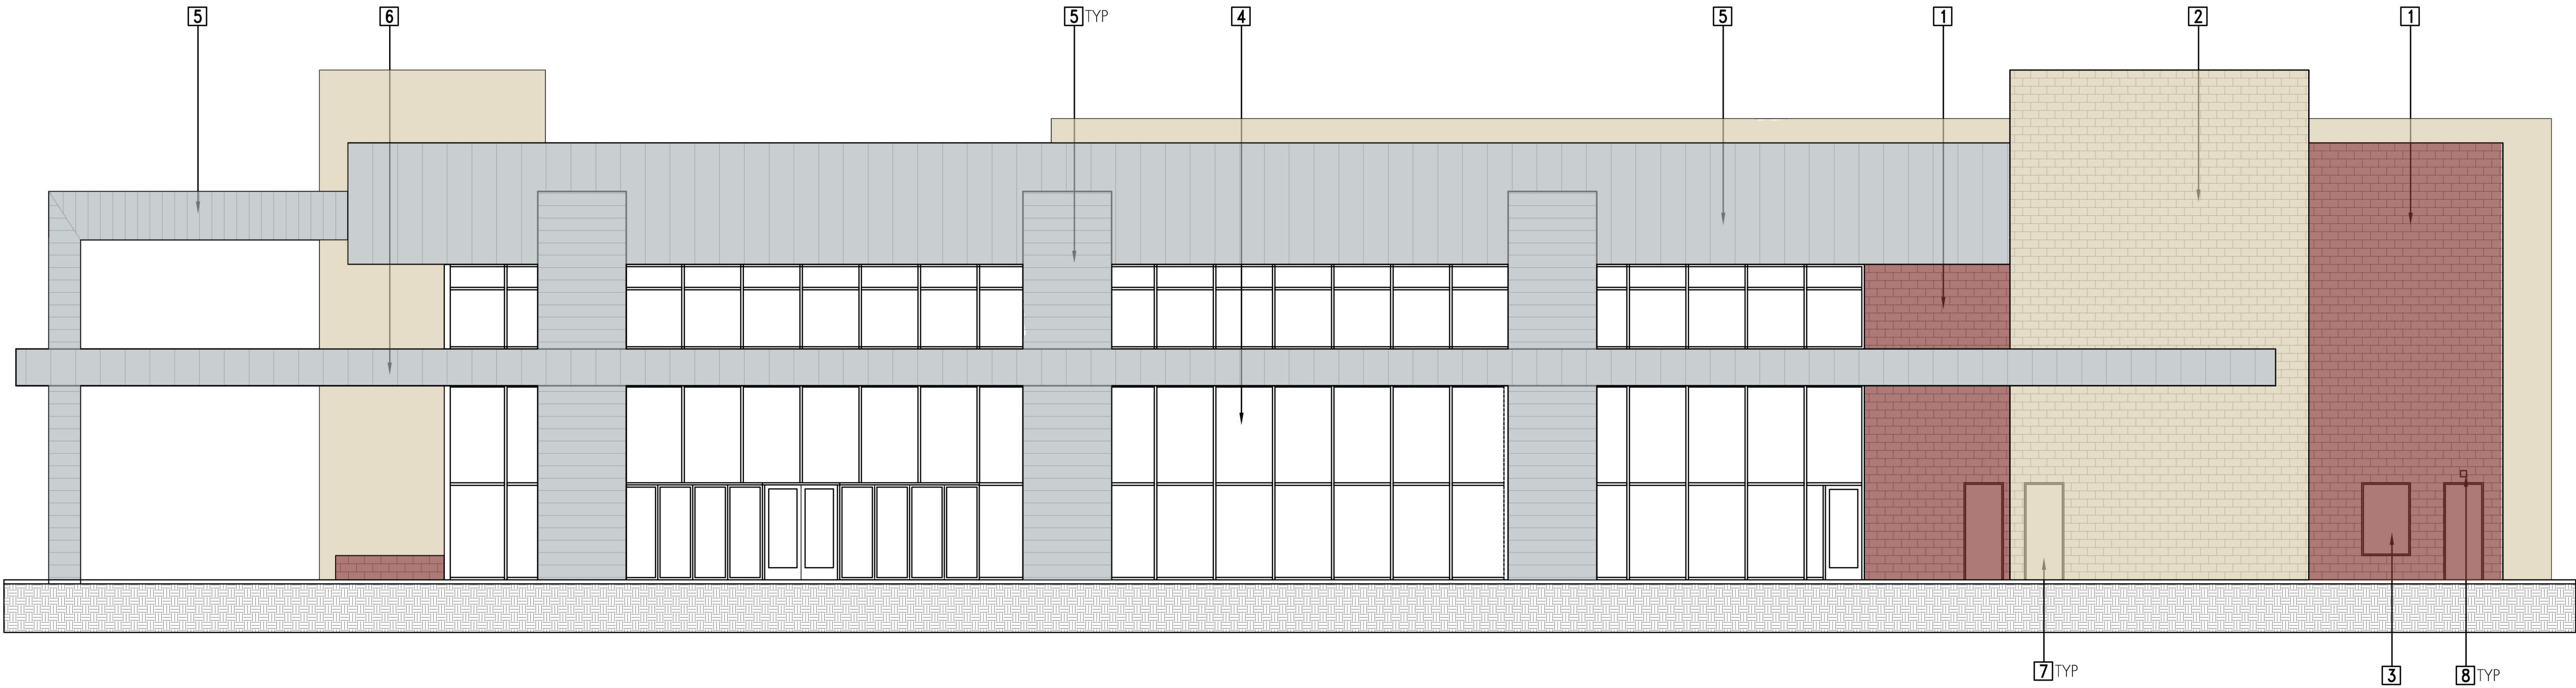

NORTH ELEVATION