

- NOTES
- 1

MASONRY - CMU1
- 2

MASONRY - CMU2
- 3

CEMENT PLASTER PAINTED P1
- 4

STOREFRONT GLAZING - SF1
- 5

METAL WALL PANELS - MP1
- 6


STEEL SHADE COVER - MP1
- 7

DOOR - PAINT TO MATCH MASONRY/PLASTER
- 8


LIGHT FIXTURE
- 9

WINDOW
- 10

LIGHTED SIGNAGE - 6'-0" TALL MAX

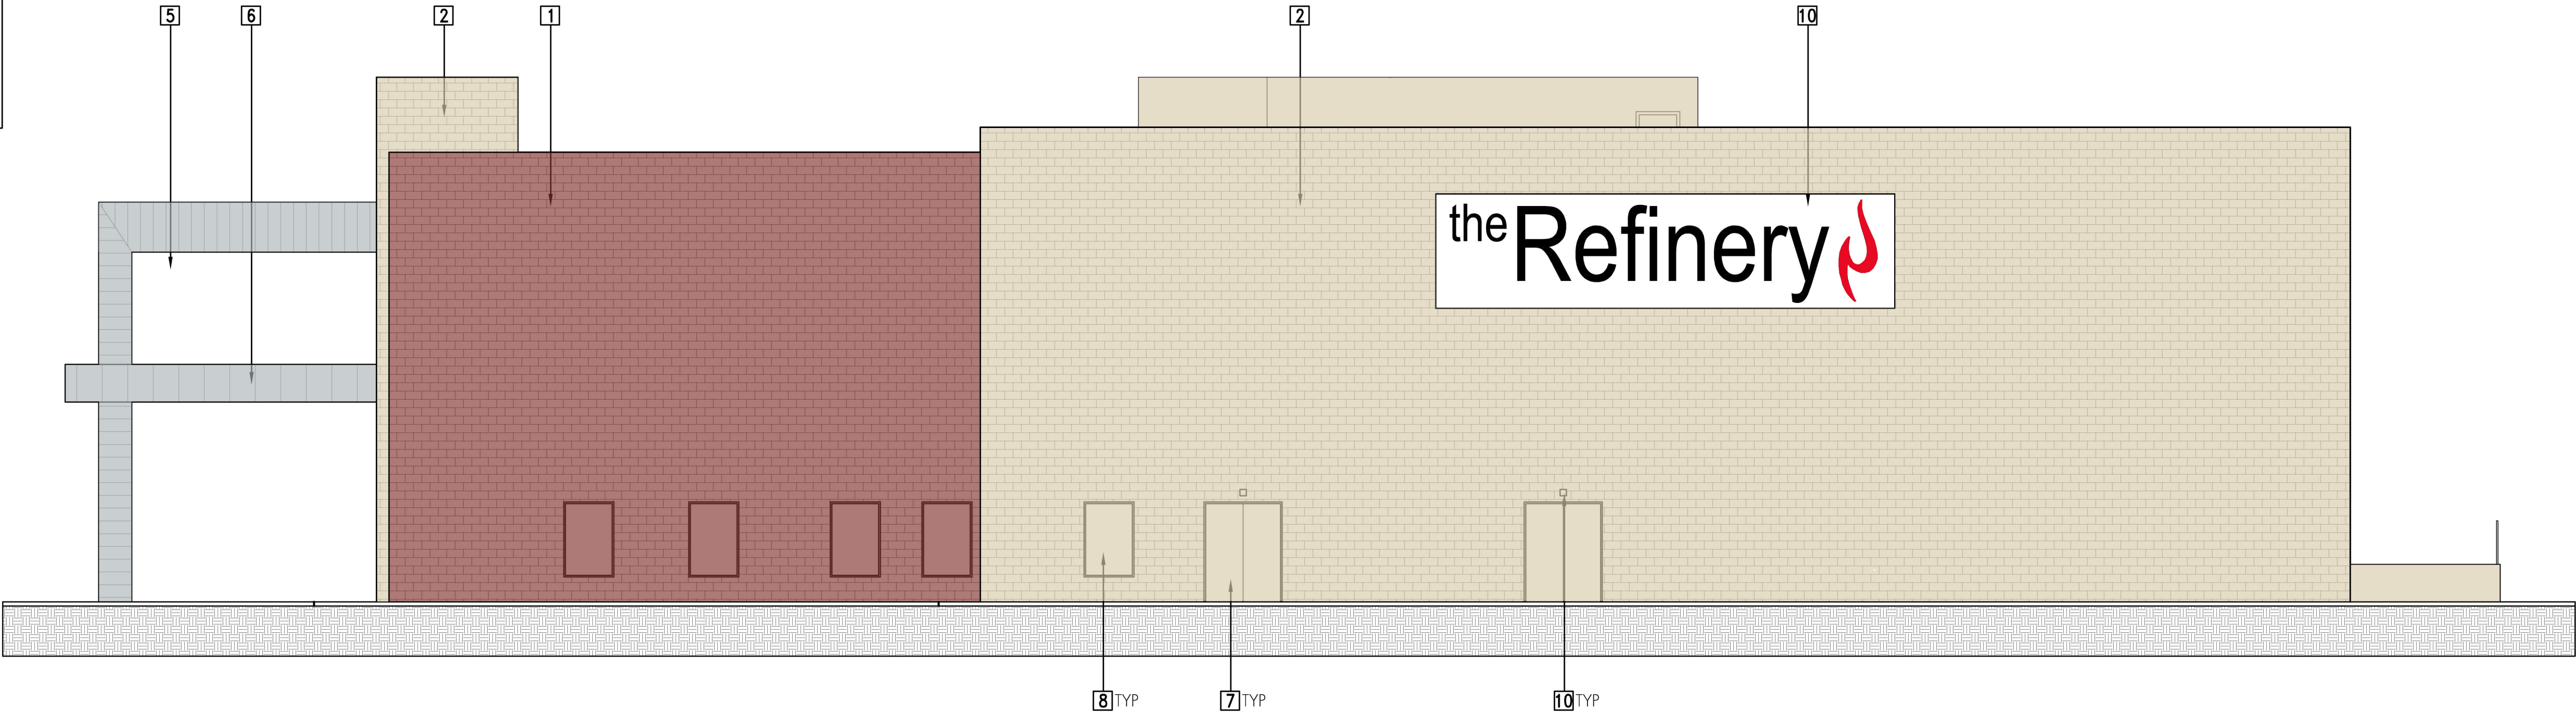

WEST ELEVATION

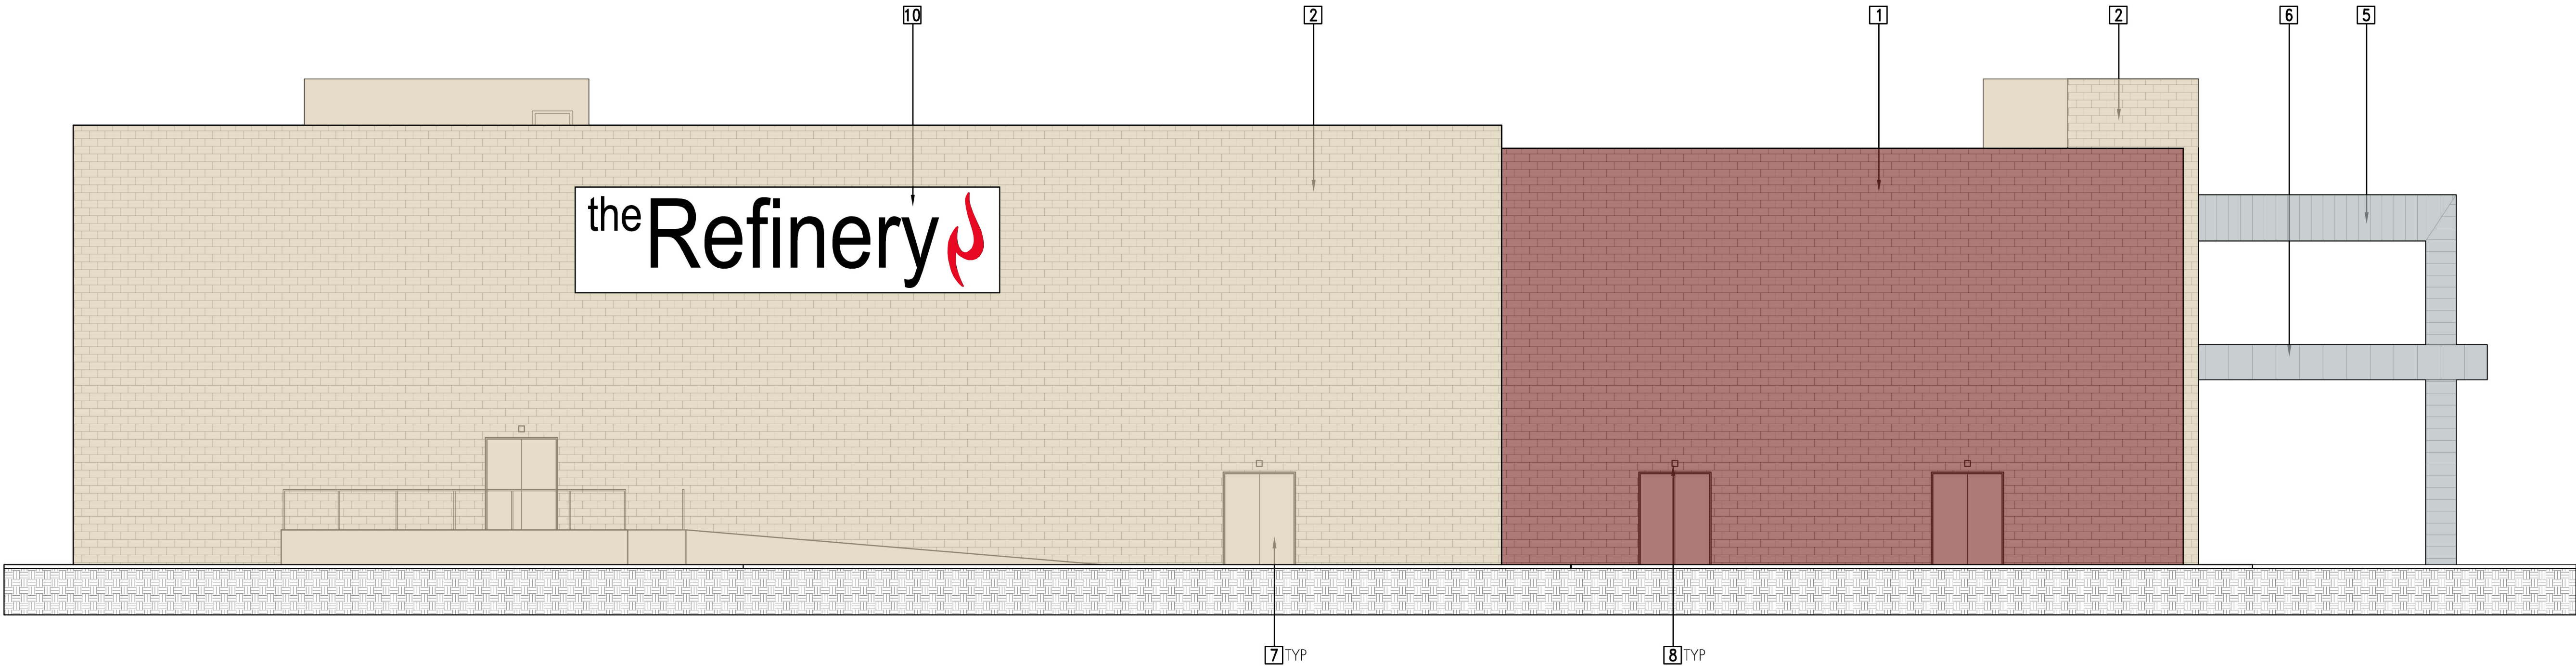

SOUTH ELEVATION