

2007 Airport Master Plan Concept
Parallel Runway - East Side

04MP14-5A- 2/13/07



EYR
PHOENIX GOODYEAR AIRPORT


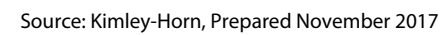


Figure 6-2 Parallel Runway Alternative 2 - South

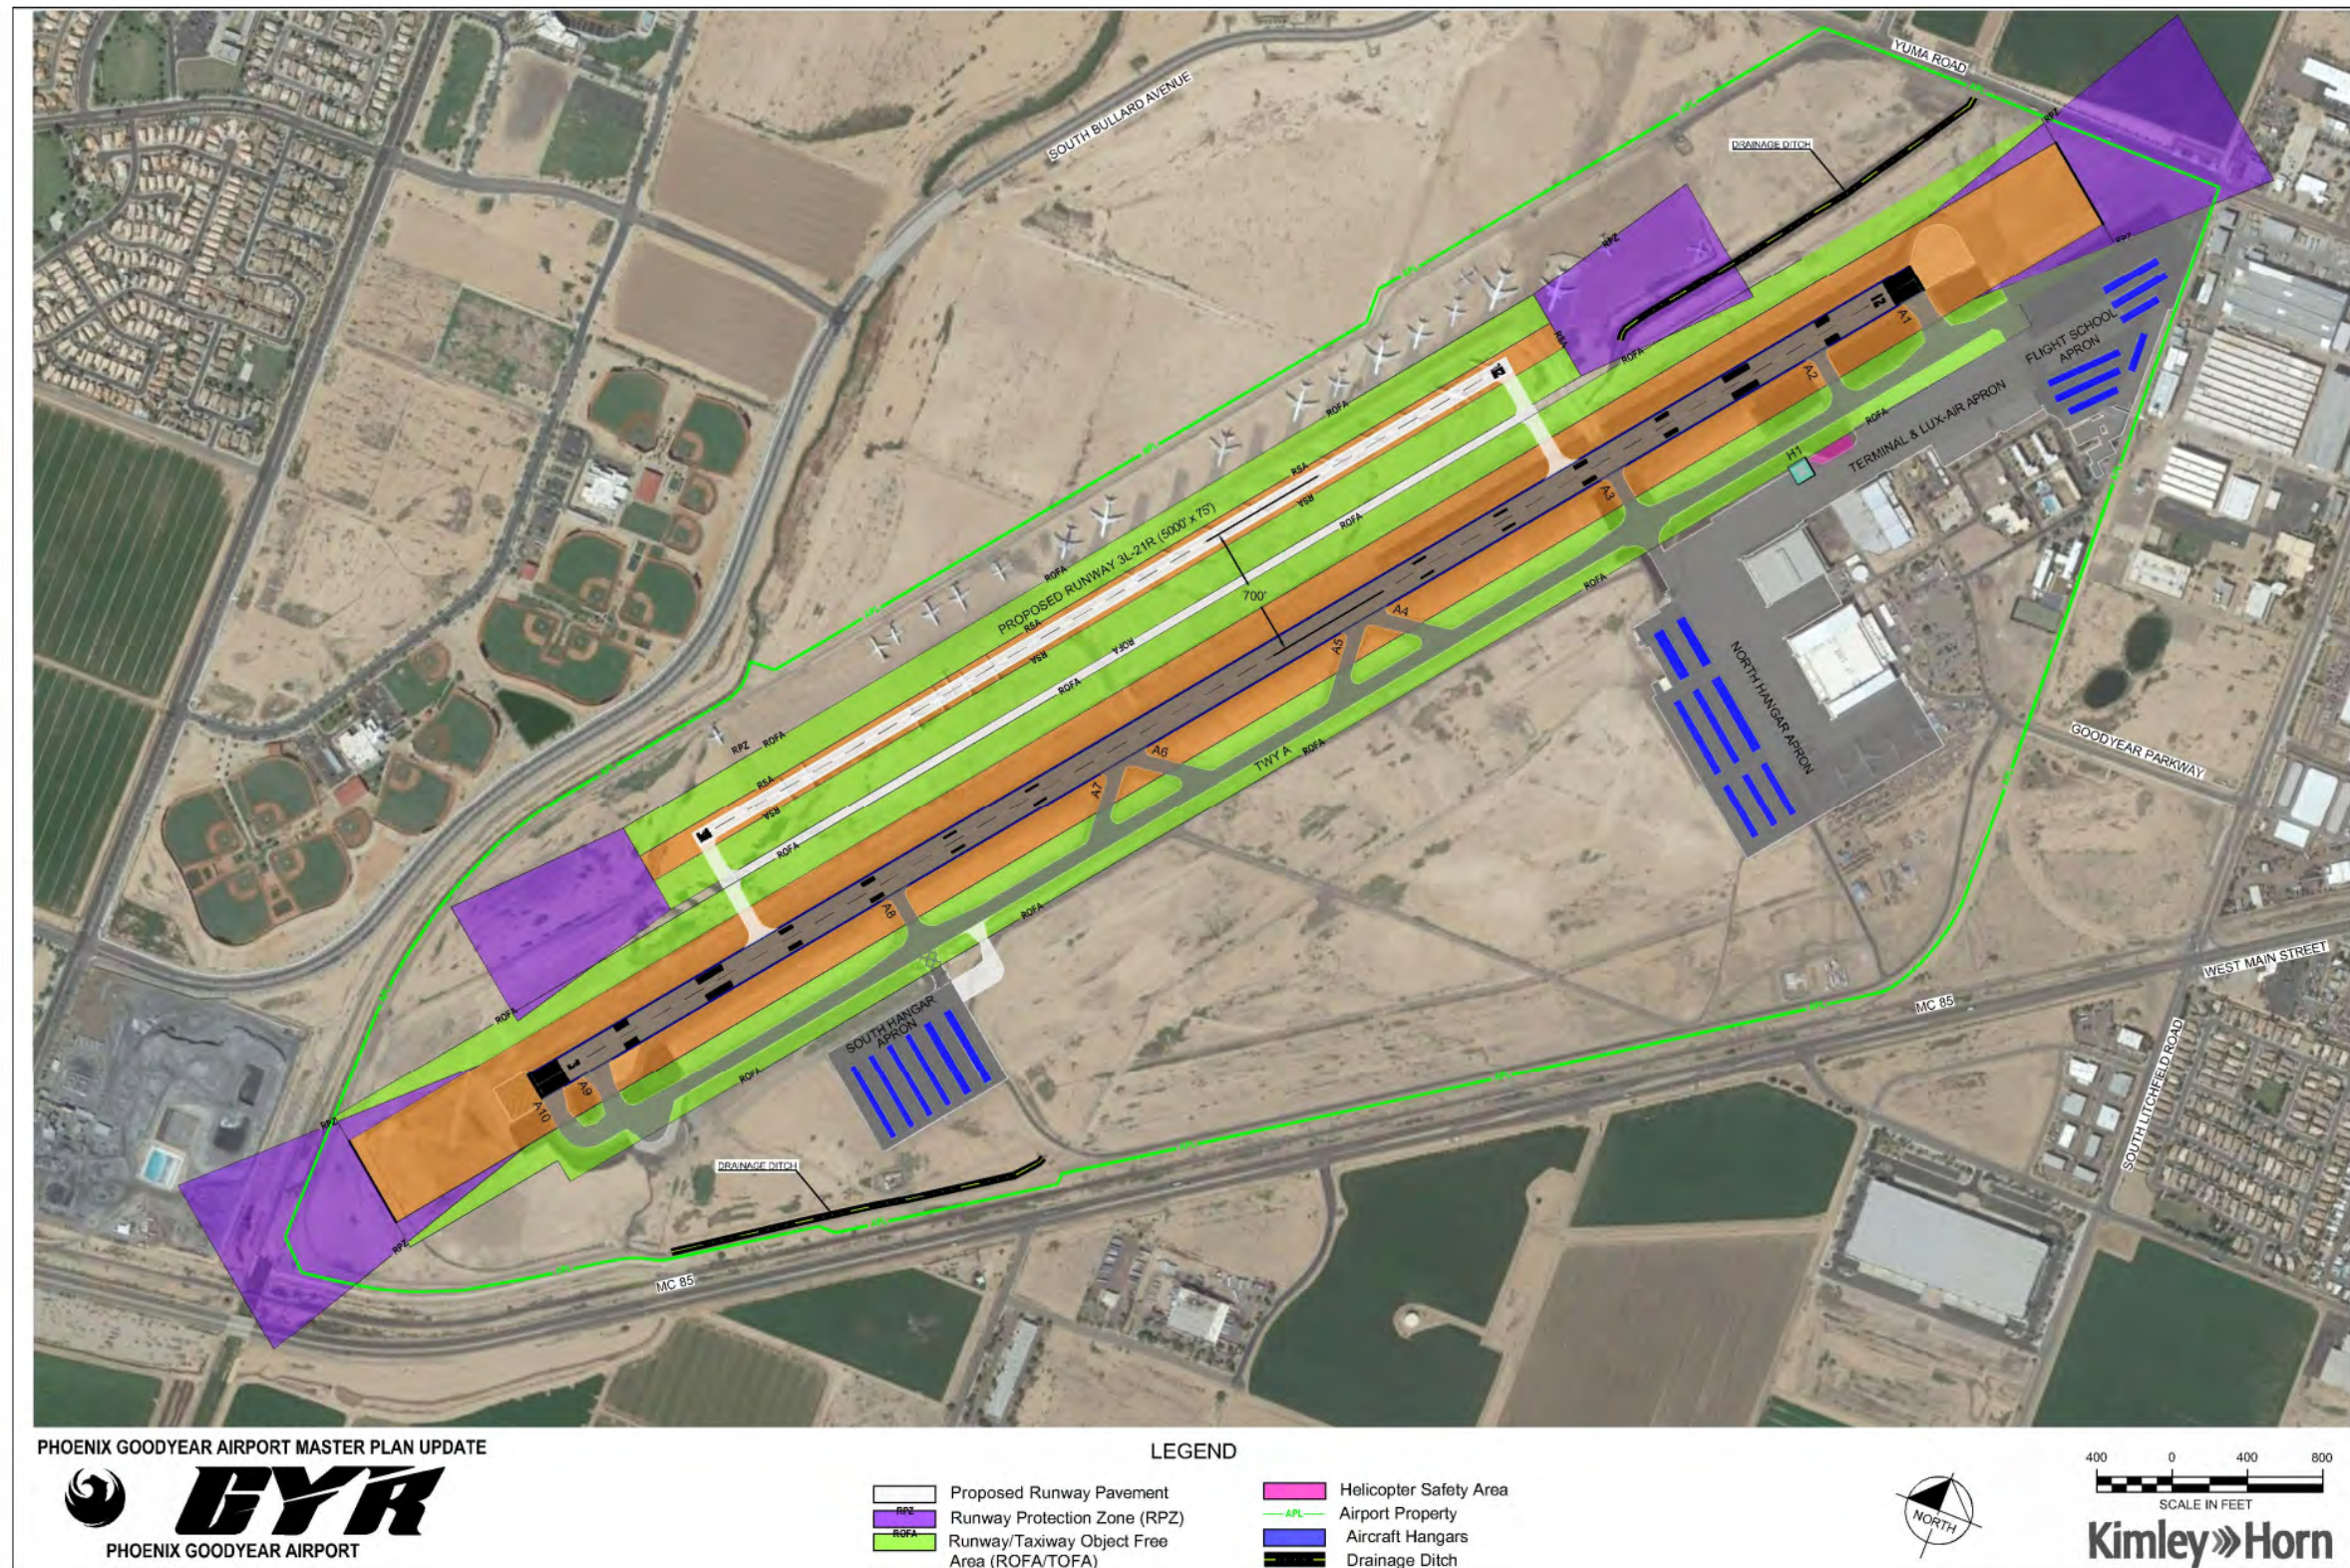

Source: Kimley-Horn, Prepared November 2017

Figure 7-1 Preferred Alternative


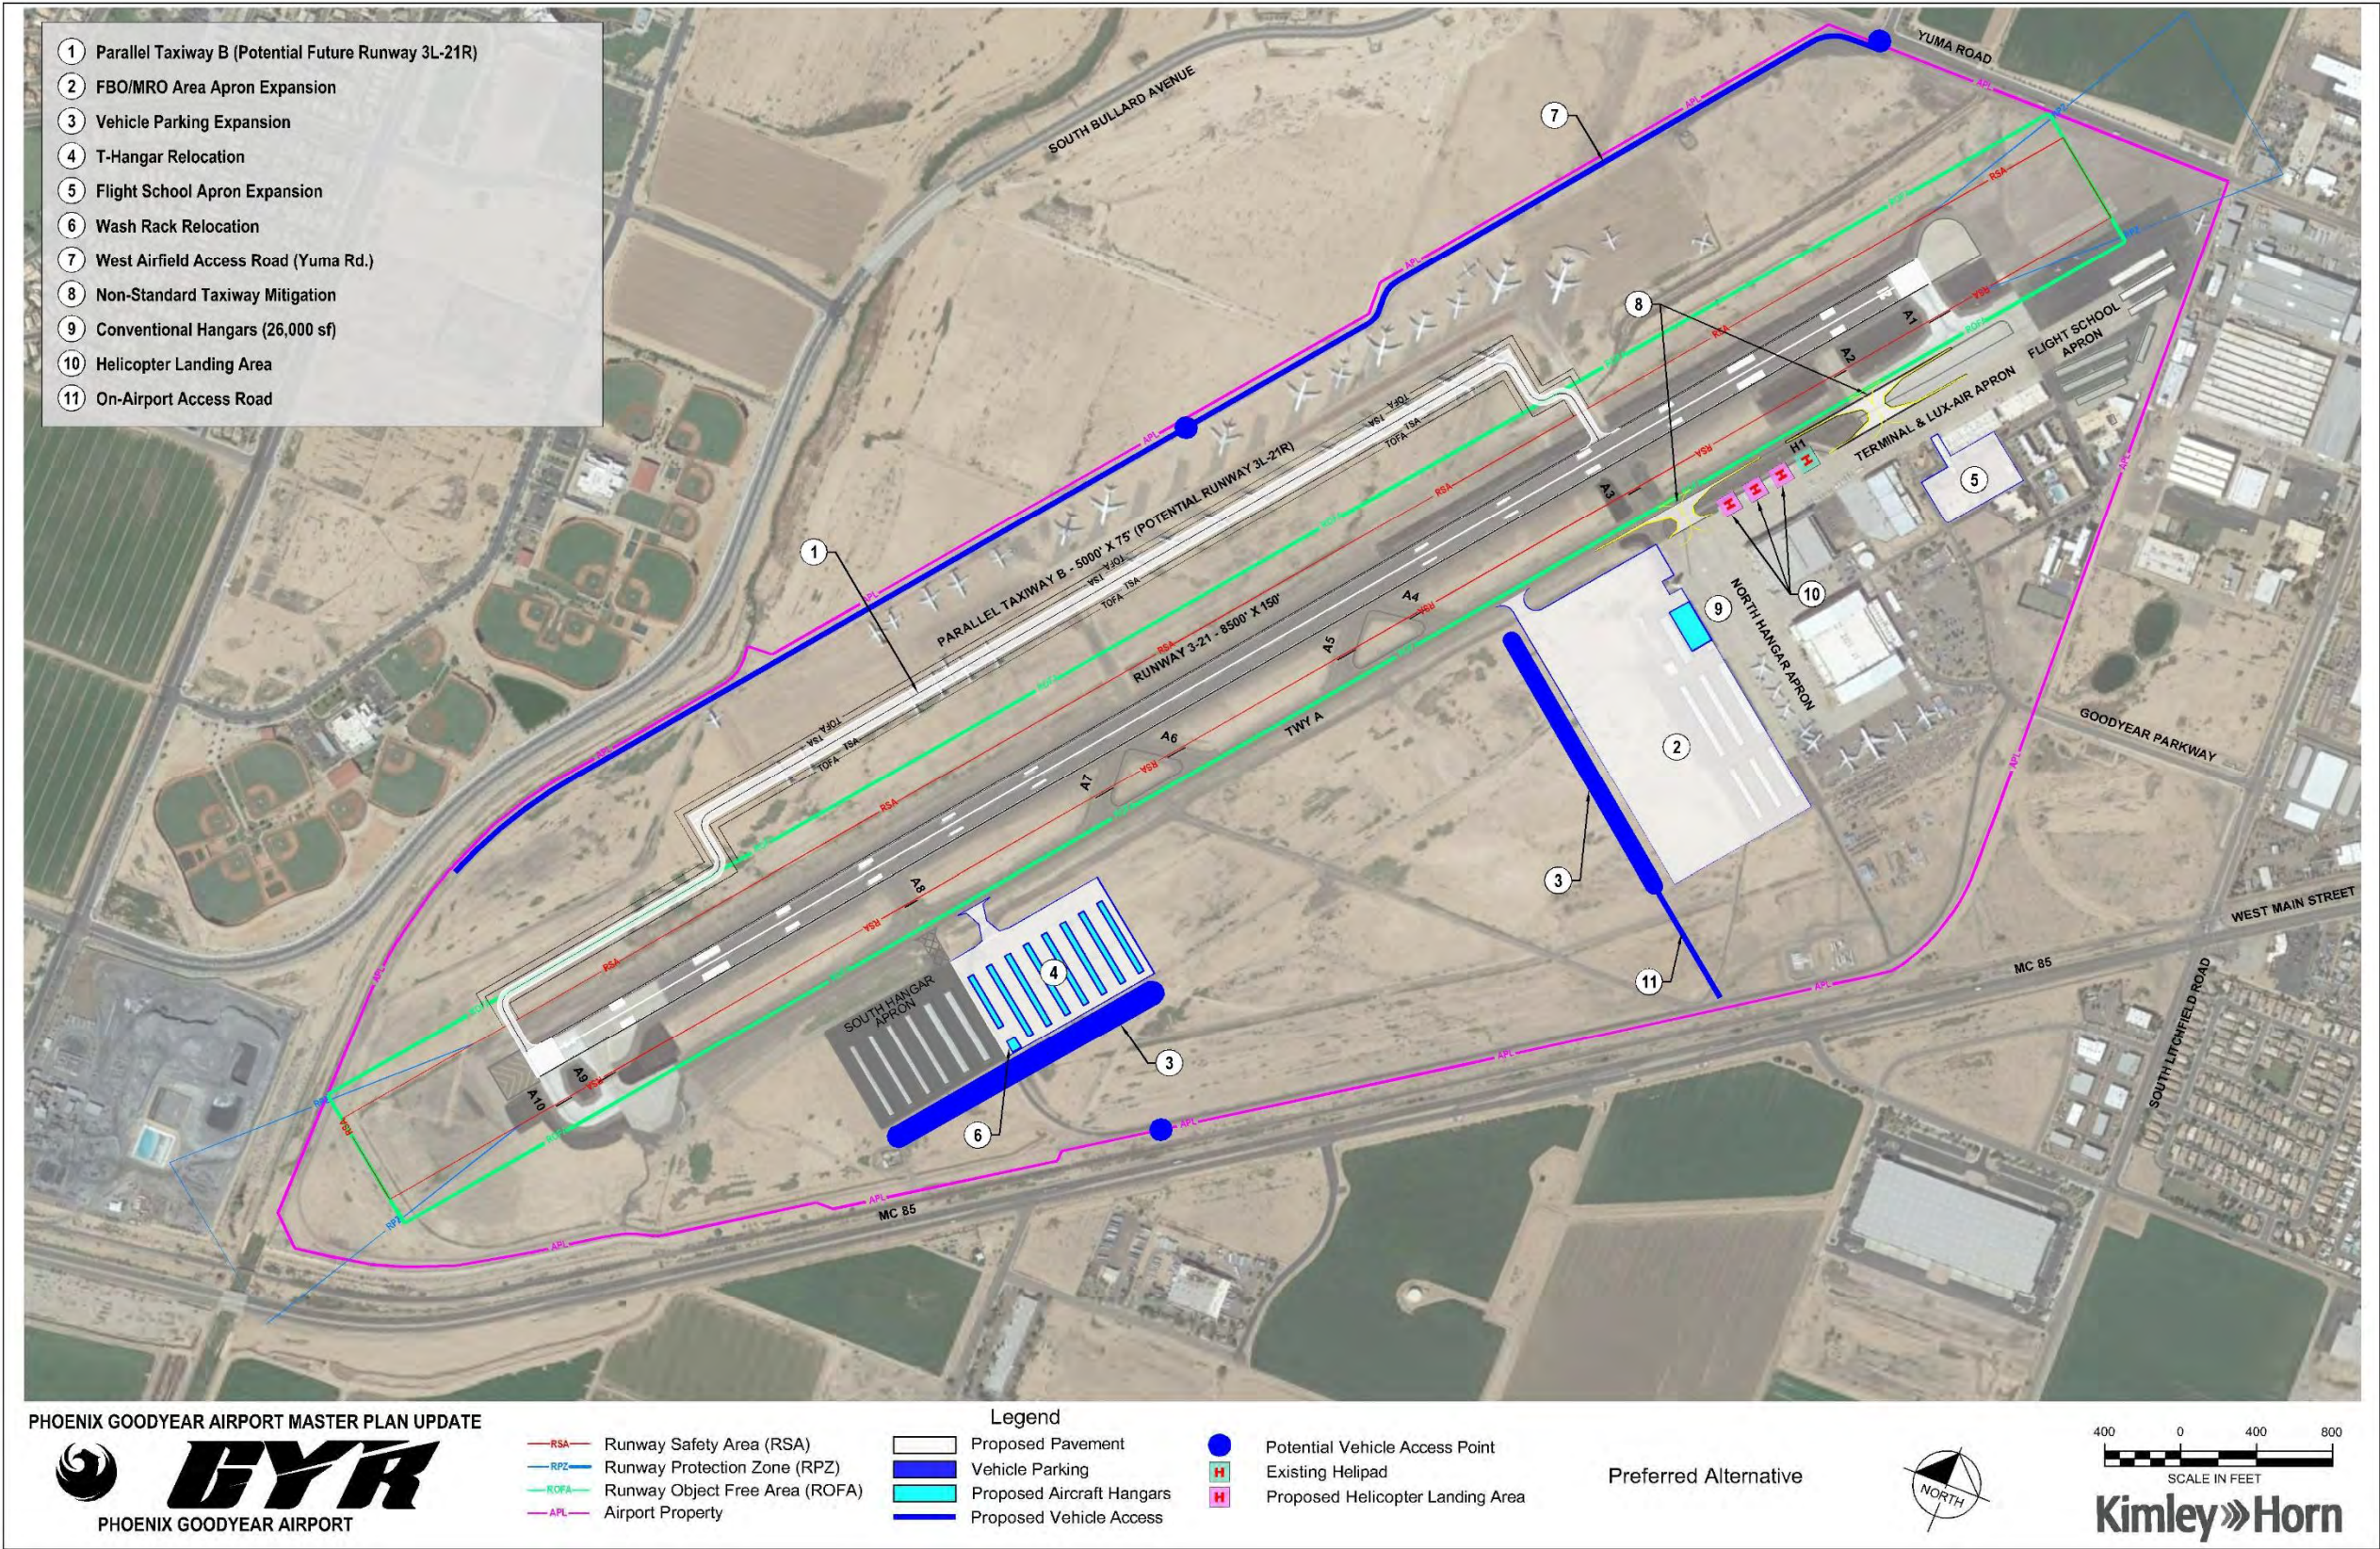


Figure 7-2 Recommended Development Plan: Phase I

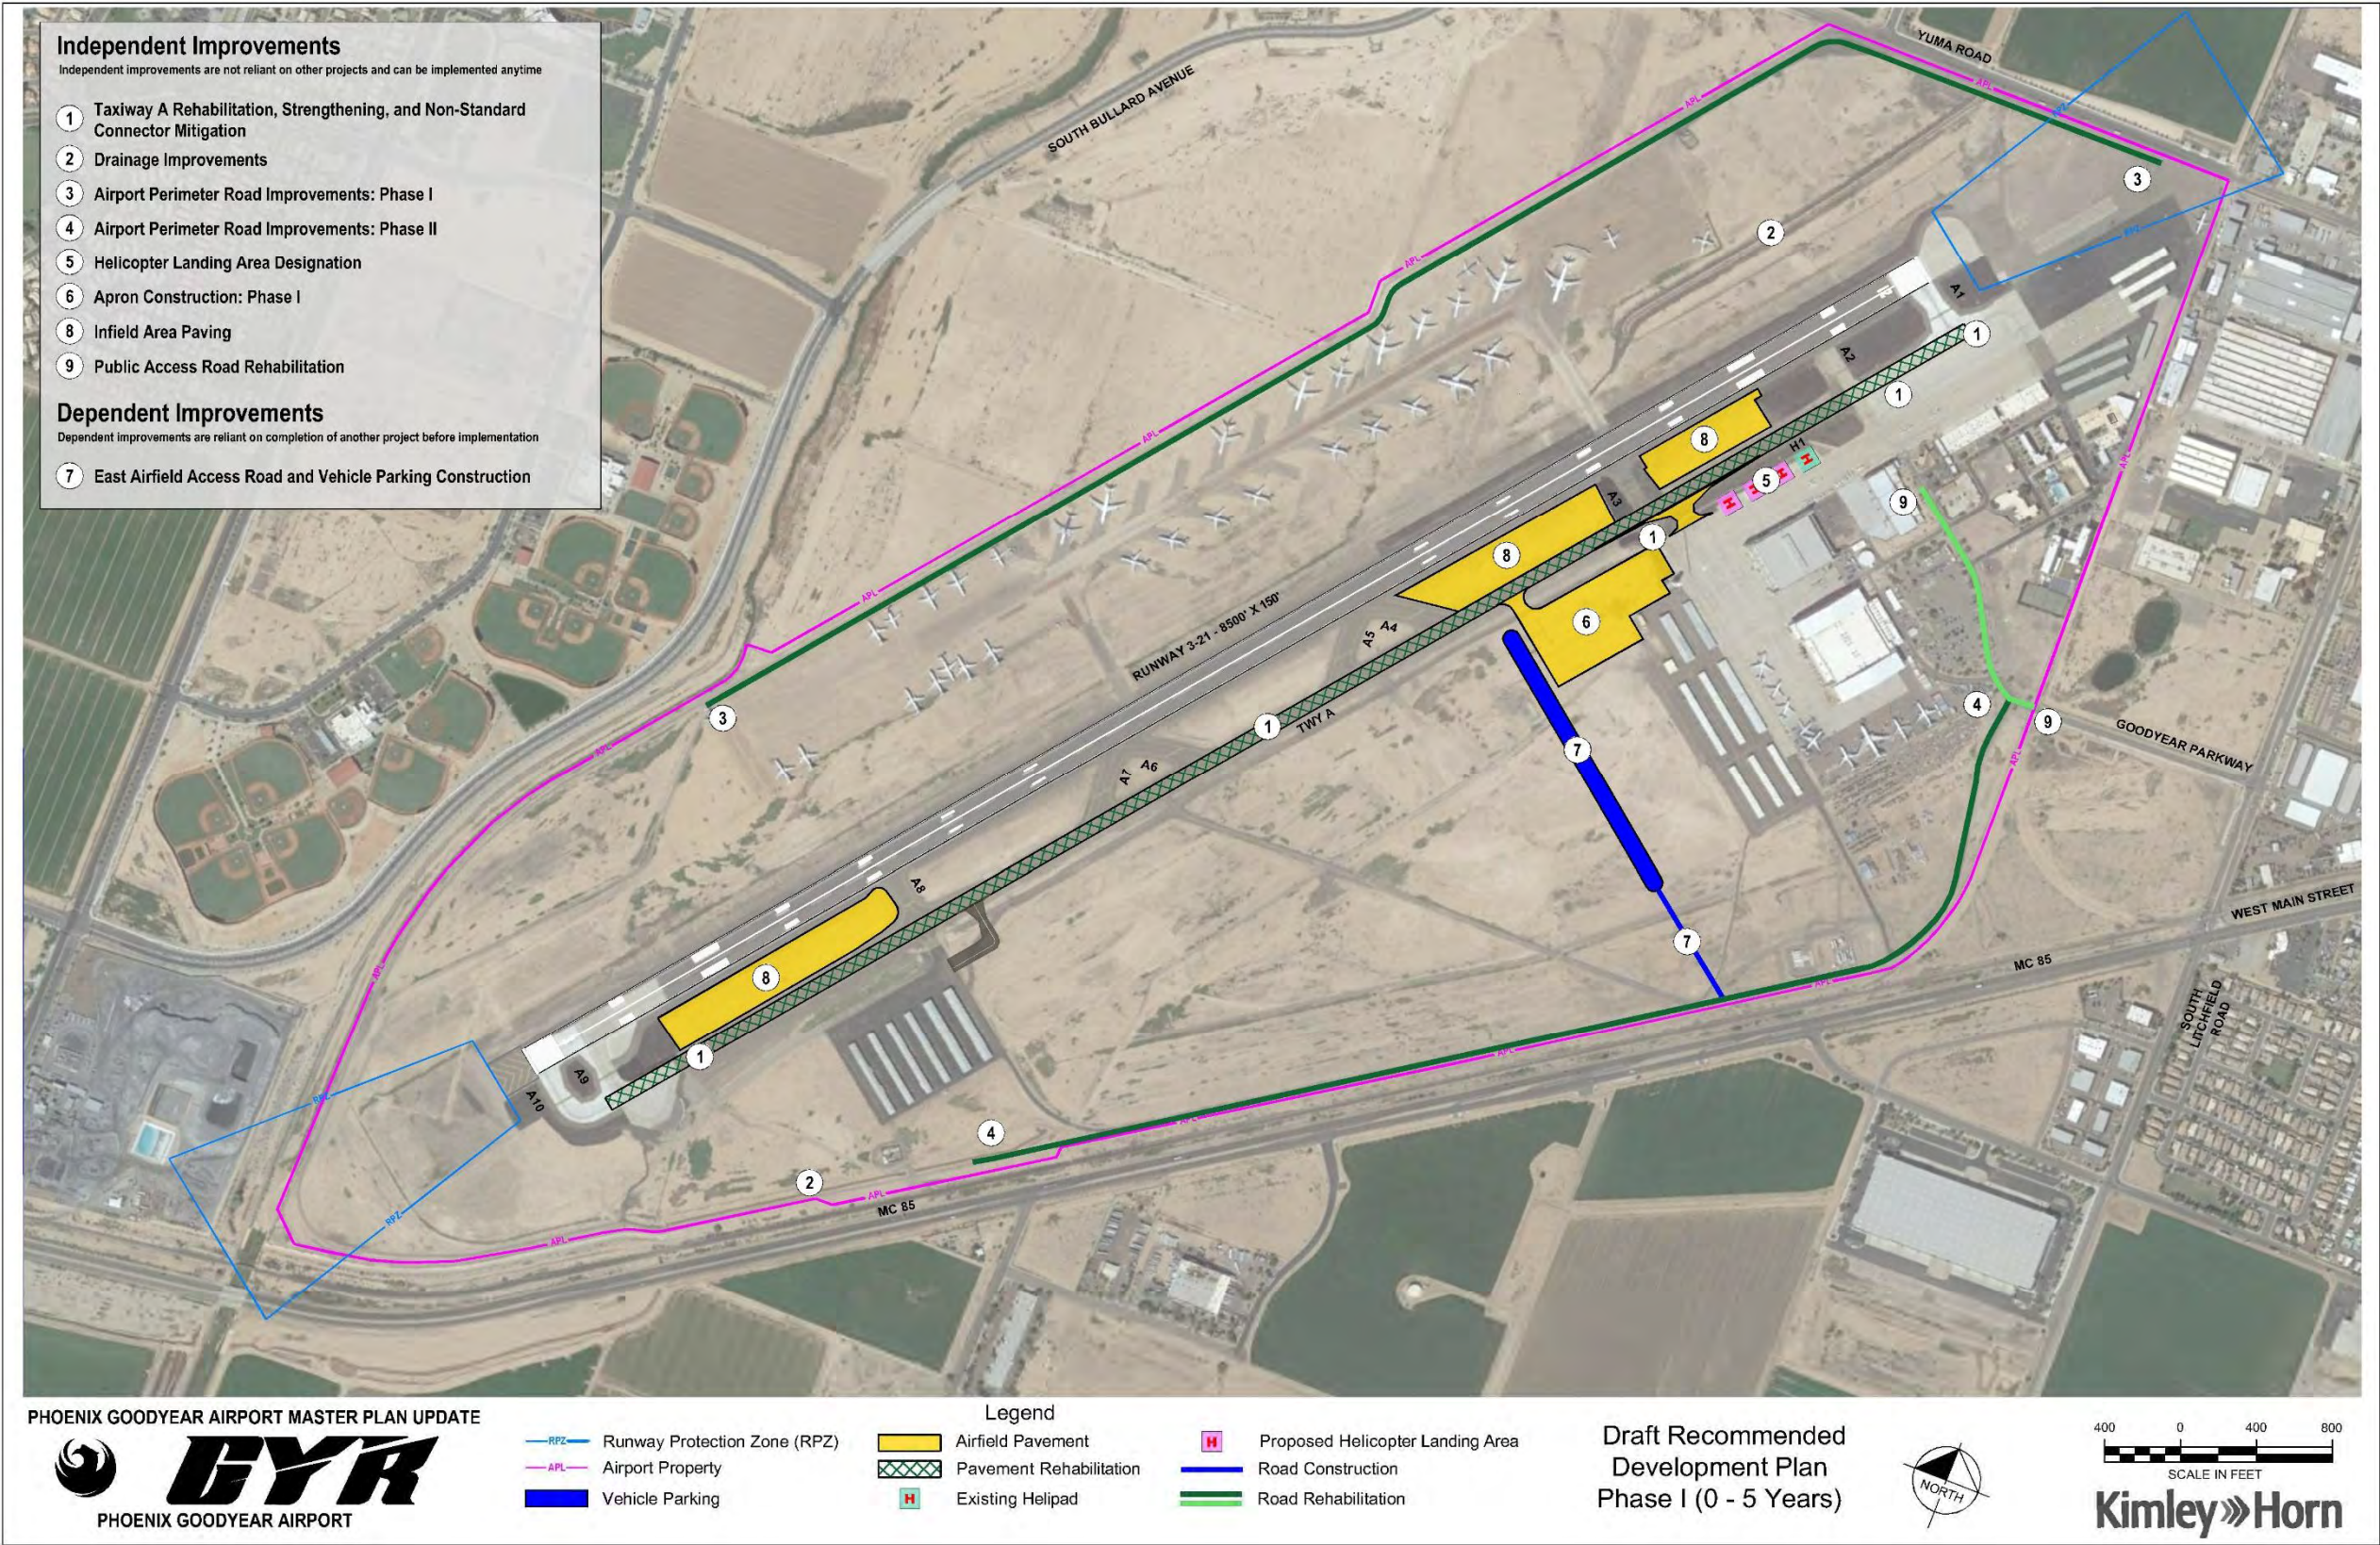

Source: Kimley-Horn, Prepared January 2018.

Figure 7-3 Recommended Development Plan: Phase II



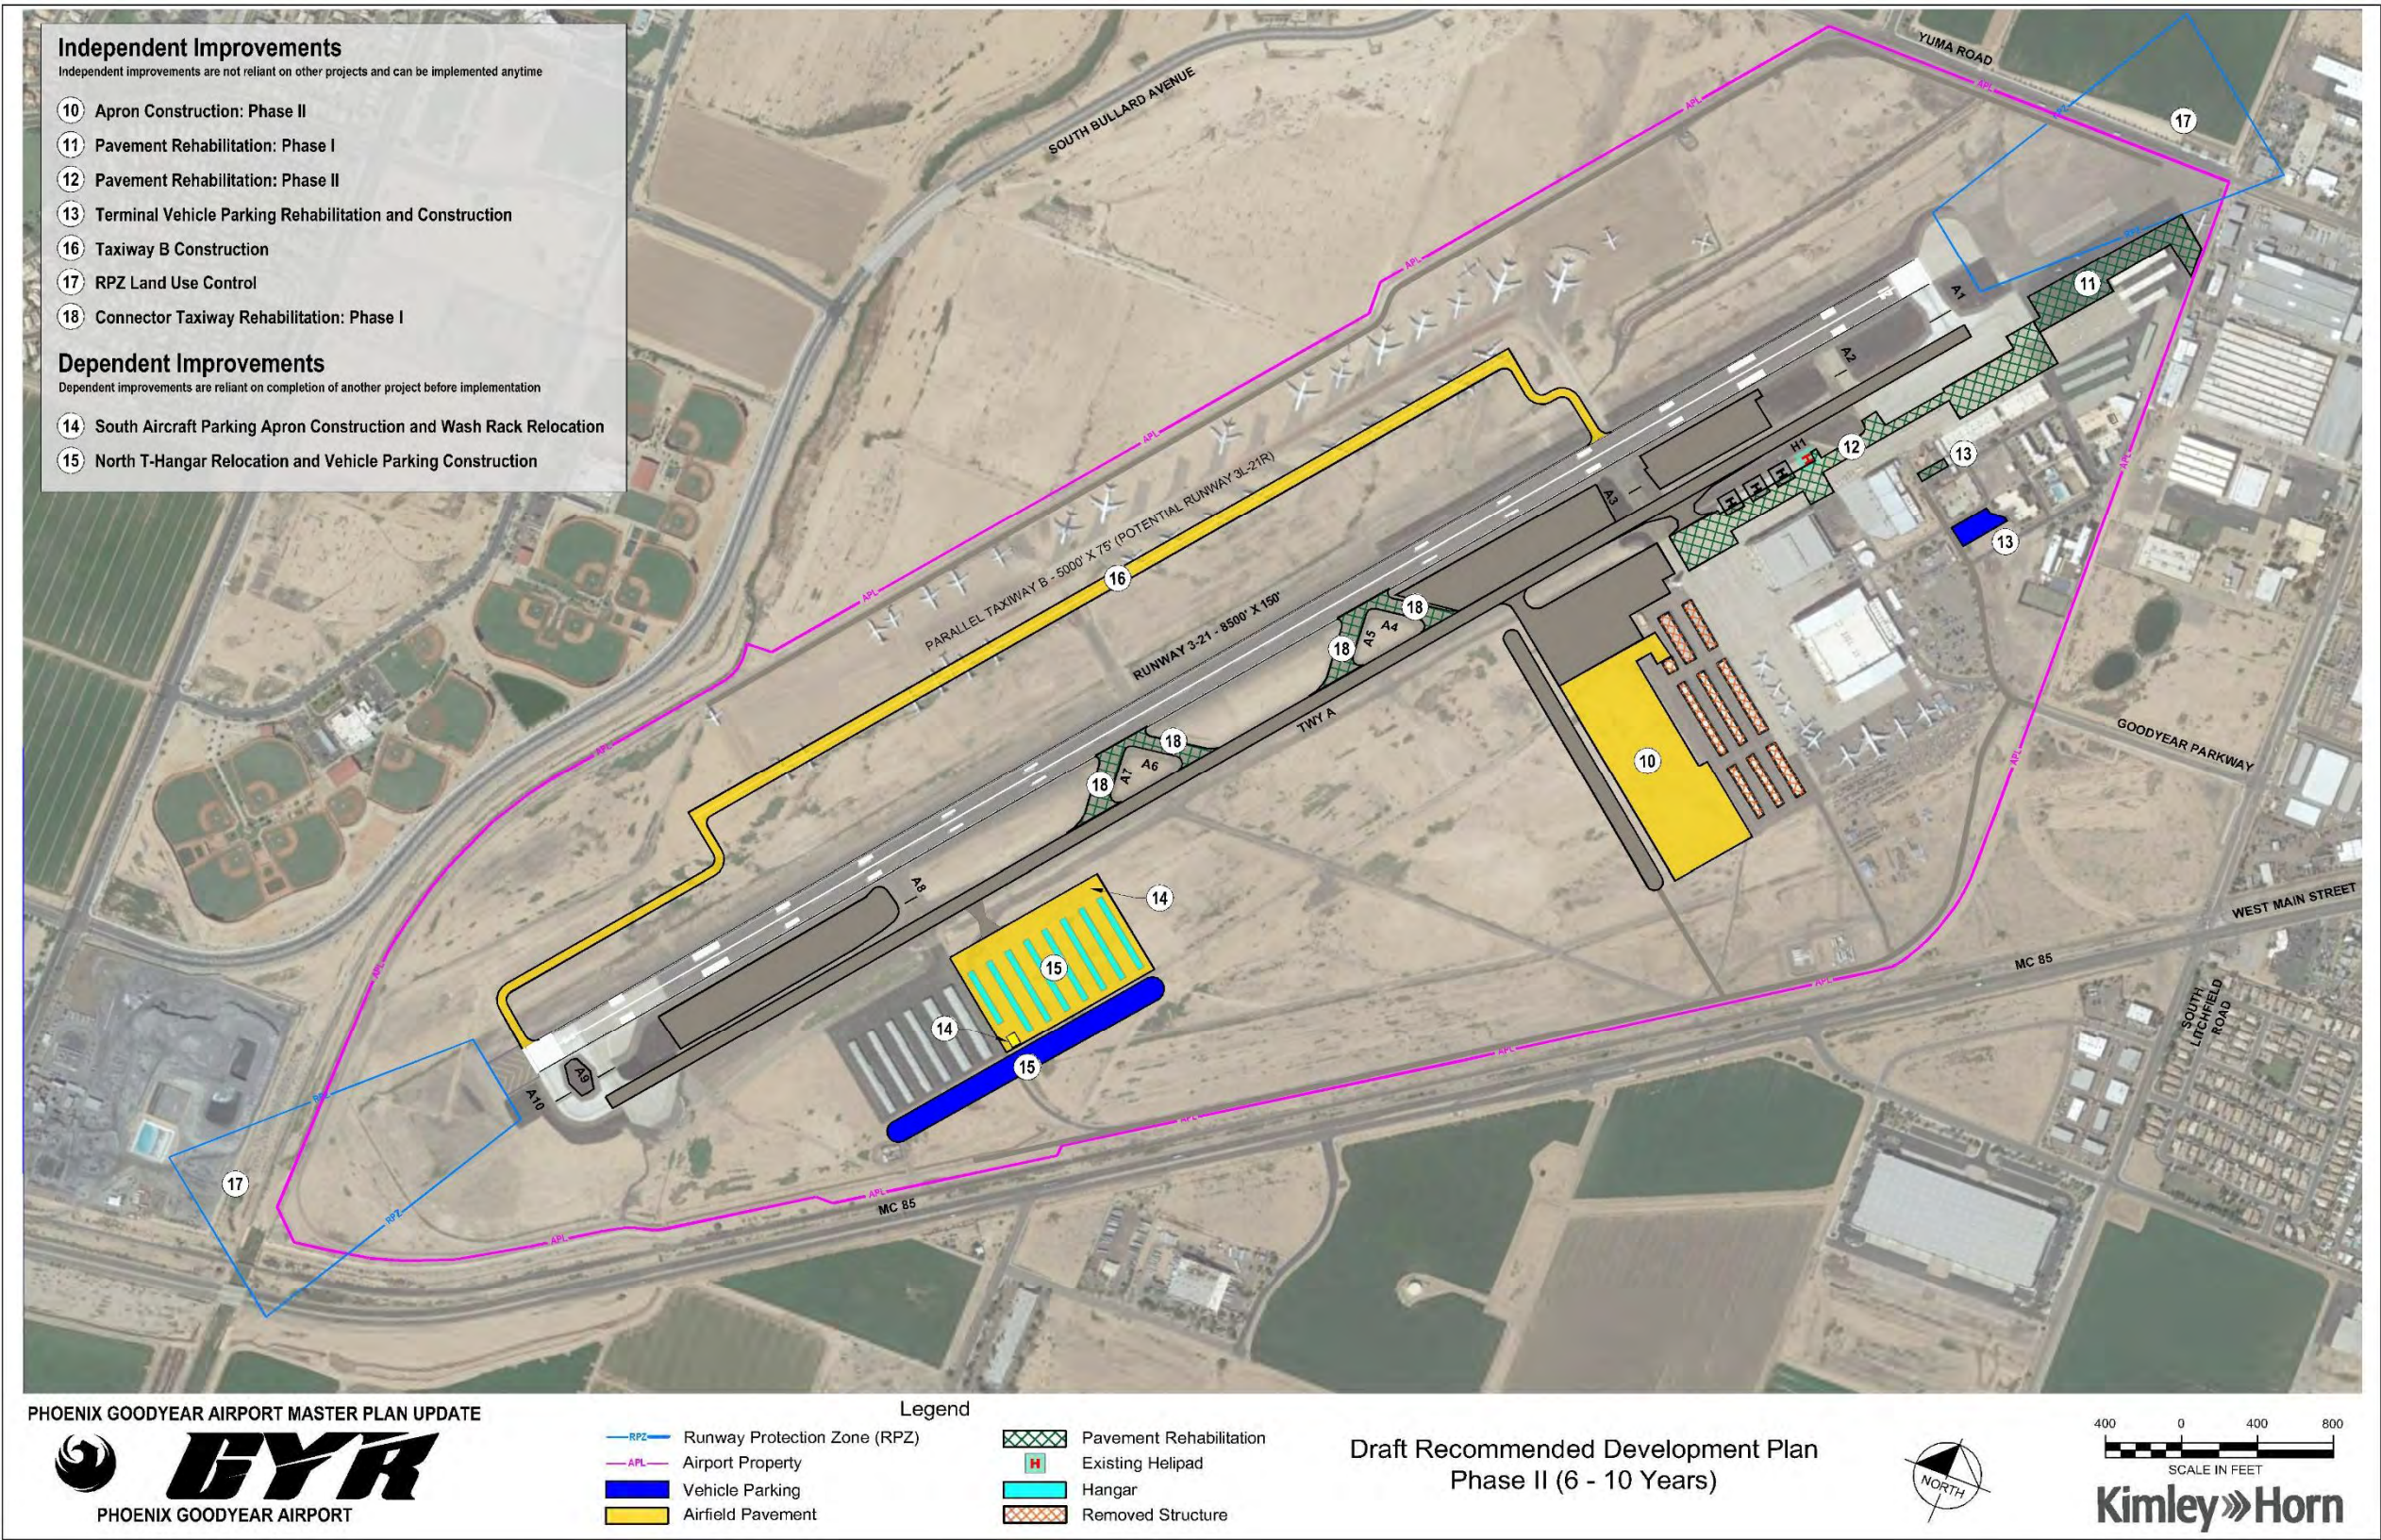


Figure 7-4 Recommended Development Plan: Phase III

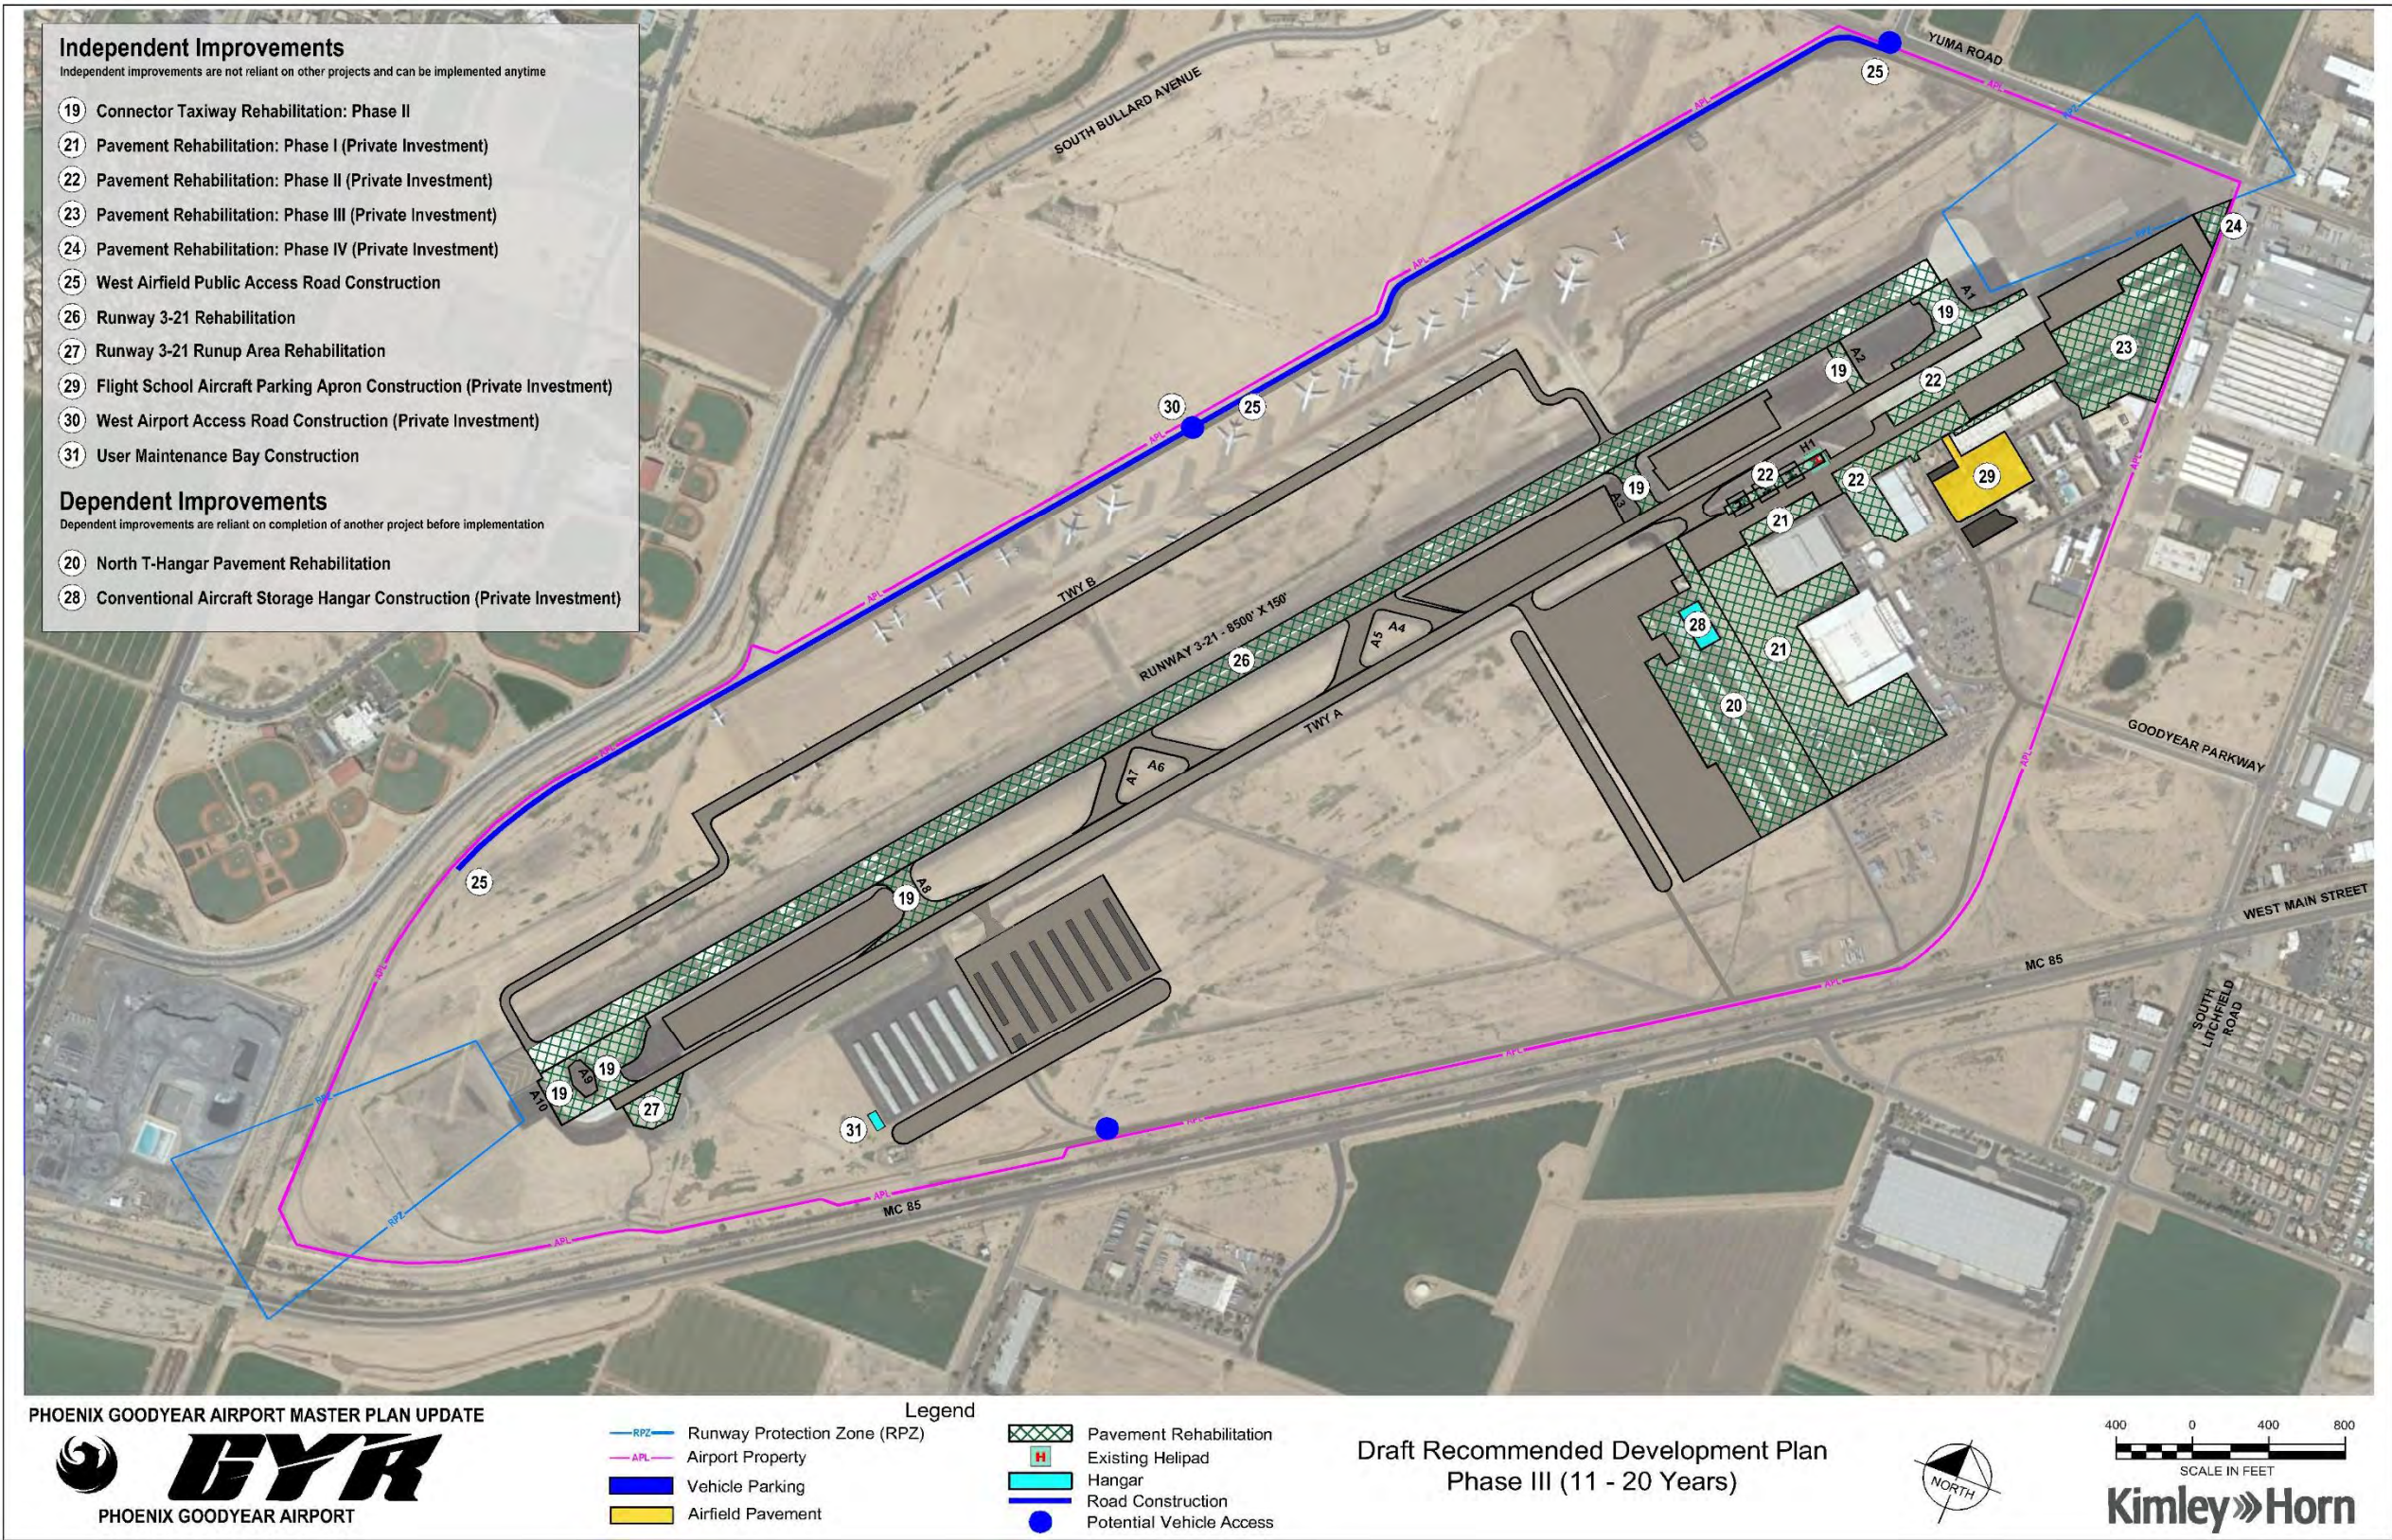

Recommended Land Use Plan

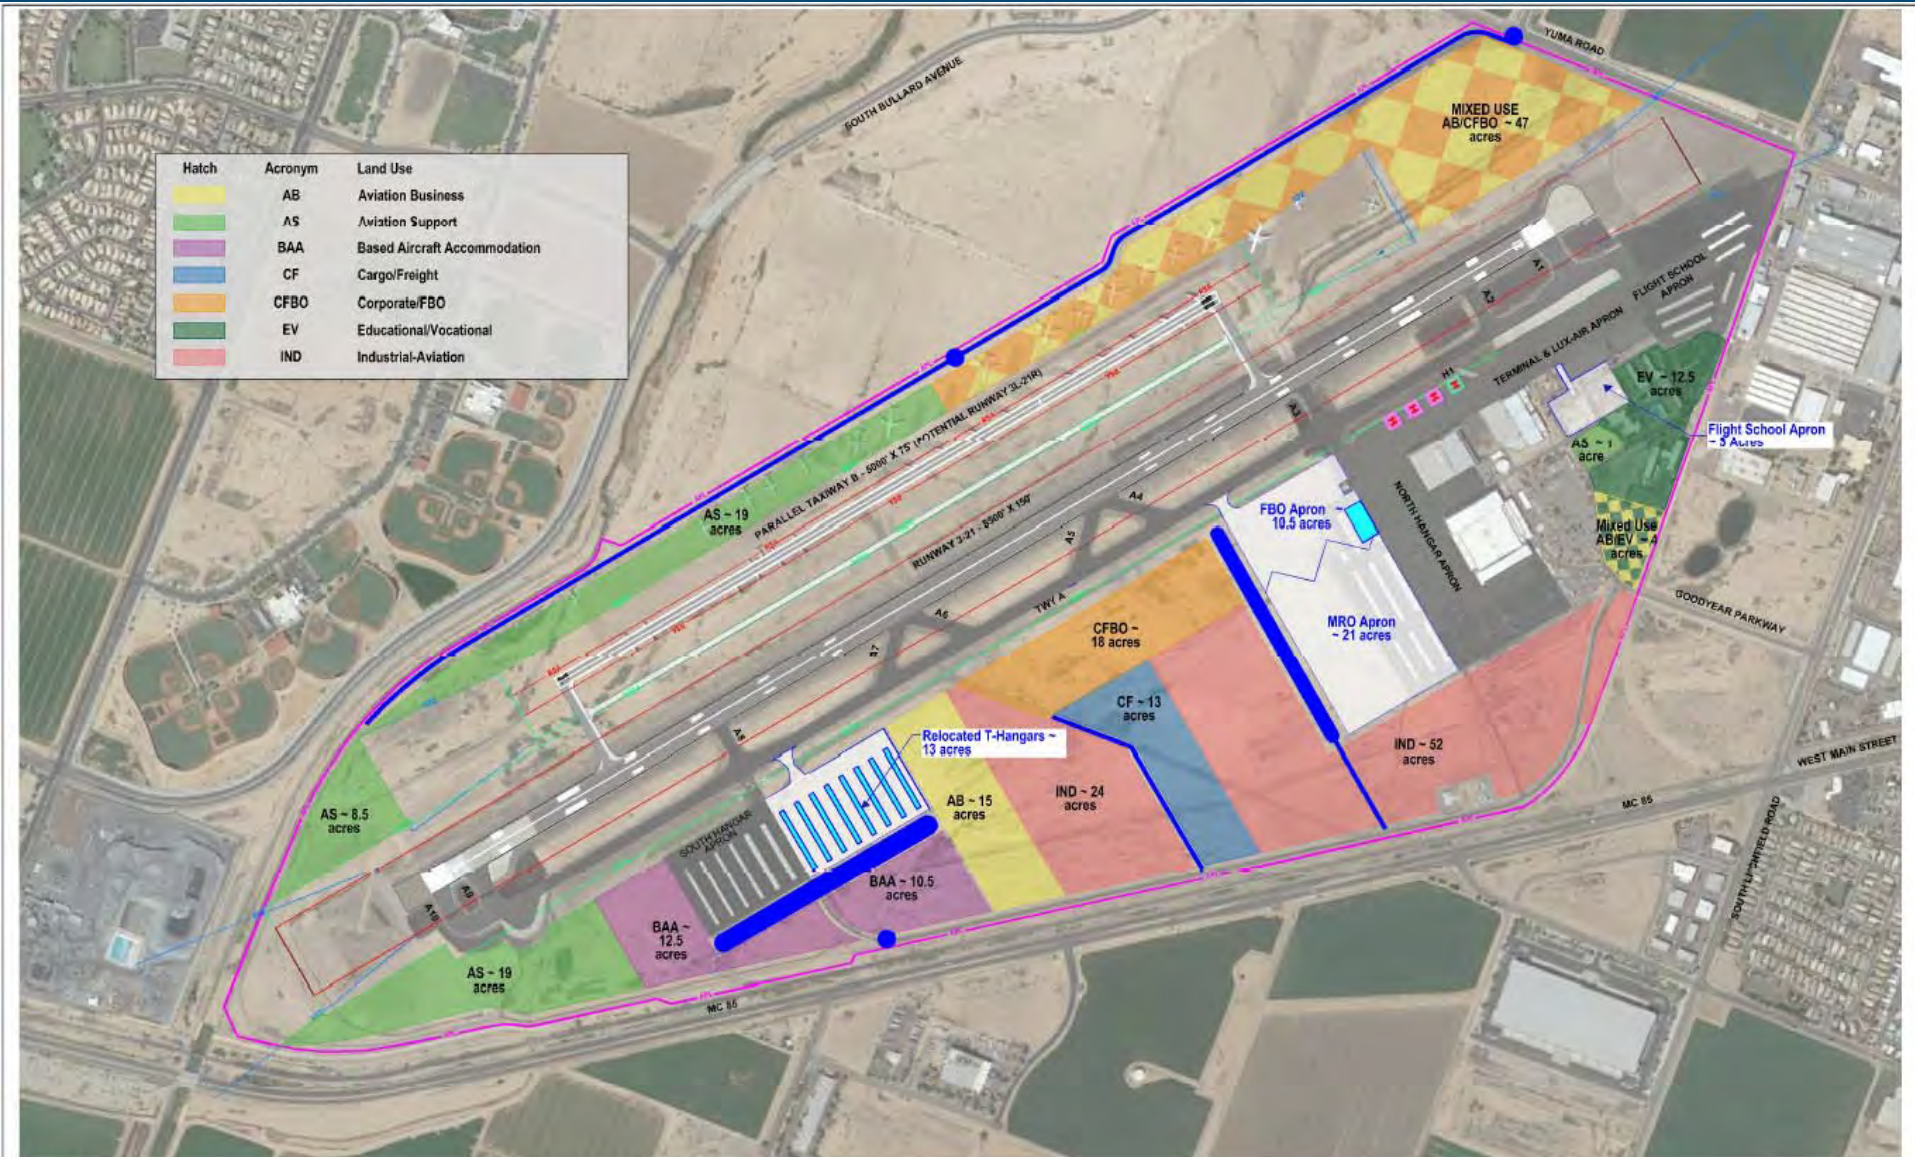

PHOENIX GOODYEAR AIRPORT MASTER PLAN UPDATE



- Runway Safety Area (RSA)
- Runway Protection Zone (RPZ)
- Runway/Taxiway Object Free Area
- Airport Property

Legend

- Proposed Pavement
- Vehicle Parking
- Proposed Aircraft Hangars
- Proposed Vehicle Access

- Potential Vehicle Access Point
- Existing Helicopter Landing Area
- Proposed Helicopter Landing Area

Recommended
Land Use Map



Kimley»Horn