


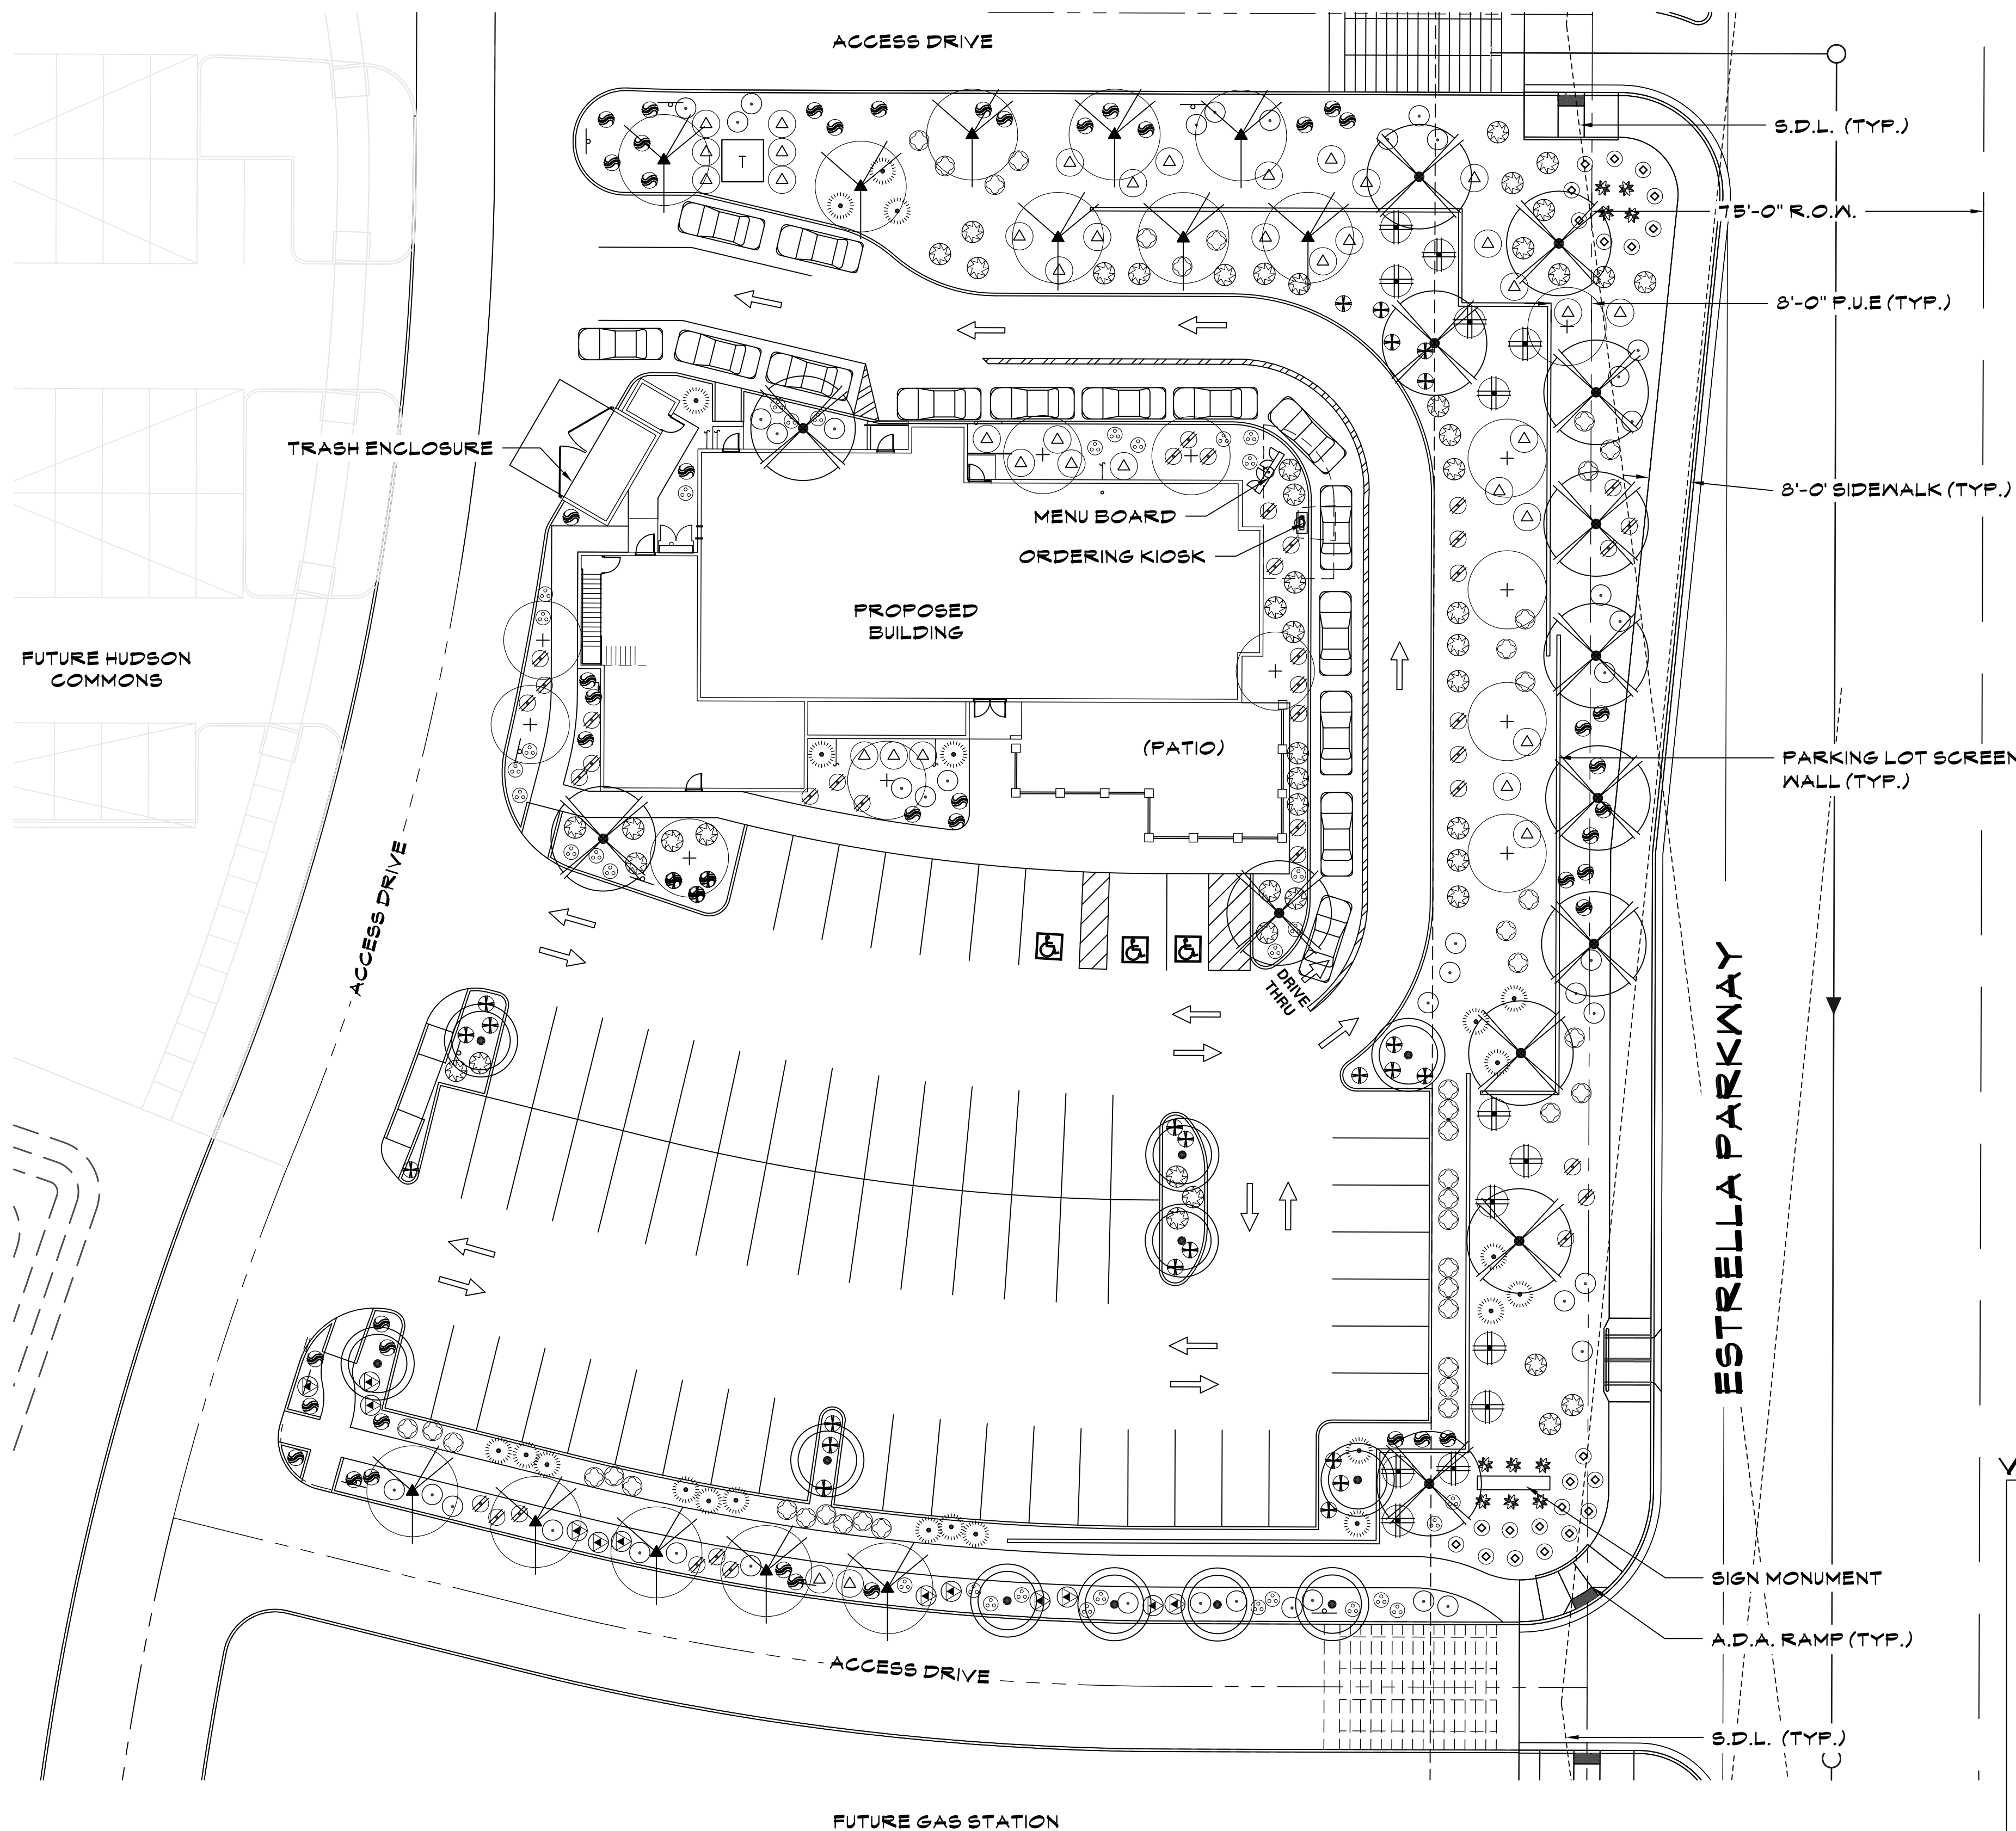

PLANT LEGEND

SYMBOL	BOTANICAL NAME - COMMON NAME	QTY.	SIZE	COMMENTS
TREES				
	PROSOPIS HYBRID - 'RIO SALADO'	14	24" BOX	STANDARD
	ACACIA ANEURA - MULGA TREE	12	24" BOX	STANDARD
	PISTACIA LENTISCUS - MASTIC TREE	12	24" BOX	STANDARD
	QUERCUS VIRGINIANA - SOUTHERN LIVE OAK	13	24" BOX	STANDARD
SHRUBS				
	CAESALPINIA FULCHERRIMA - RED BIRD OF PARADISE	14	5 GAL	CAN FULL
	EREMOPHILA GLABRA SSP. CARNOSEA 'WINTER BLAZE'	44	5 GAL	CAN FULL
	LEUCOPHYLLUM FRUTESCENS HYBRID - 'HEAVELY CLOUD SAGE'	22	5 GAL	CAN FULL
	DODONAEA VISCOSA - HOPSEED BUSH	39	5 GAL	CAN FULL
	EREMOPHILA HYGROPHANA - BLUE BELLS	33	5 GAL	CAN FULL
	RUSSELIA EQUISETIFORMIS - CORAL FOUNTAIN	33	5 GAL	CAN FULL
	CALLIANDRA CALIFORNICA - FAIRY DUSTER	43	5 GAL	CAN FULL
ACCENTS				
	AGAVE MURPHEYI - MURPHY'S AGVE	10	5 GAL	CAN FULL
	HESPERALOE PARVIFLORA - RED YUCCA	12	5 GAL	CAN FULL
	MUHLENBERGIA RIGENS - DEER GRASS	50	5 GAL	CAN FULL
GROUND COVERS				
	LANTANA 'NEW GOLD' - 'NEW GOLD' LANTANA	52	5 GAL	CAN FULL
	EREMOPHILA PROSTRATA - 'OUTBACK SUNRISE'	30	5 GAL	CAN FULL
	LANTANA MONTEVIDENSIS - PURPLE TRAILING LANTANA	22	5 GAL	CAN FULL
	DECOMPOSED GRANITE - 3/4" SCREENED EXPRESS BROWN	21,272 SQ.FT		

NOTES:

1. DUE TO PLANT MATERIAL AVAILABILITY, SUBSTITUTIONS FOR PLANT MATERIAL LISTED ABOVE MAY BE USED.
2. SUB-SPECIES OR HYBRIDS OF PLANT MATERIAL LISTED ABOVE MAY BE USED AS ALTERNATES/SUBSTITUTIONS.
3. ADDITIONAL PLANT MATERIAL MAY BE ADDED TO THE LIST ABOVE DUE TO UTILITY COMPANY OR H.O.A. REQUESTS AND/OR PLANTING RESTRICTIONS WITHIN UTILITY EASEMENTS.
4. NO TREES TO BE LOCATED WITHIN THE P.U.E. OR ANY OTHER NOTED EASEMENTS.


ENGINEER

HILGARTWILSON
2141 E. HIGHLAND AVE., STE. 250
PHOENIX, ARIZONA 85016

LANDSCAPE ARCHITECT

THE MCGOUGH GROUP
11110 N. TATUM BLVD. #100
PHOENIX, AZ 85028
CONTACT: NICK ADAMSON, RLA
602-997-9093
NICKA@MG-AZ.COM

VICINITY MAP

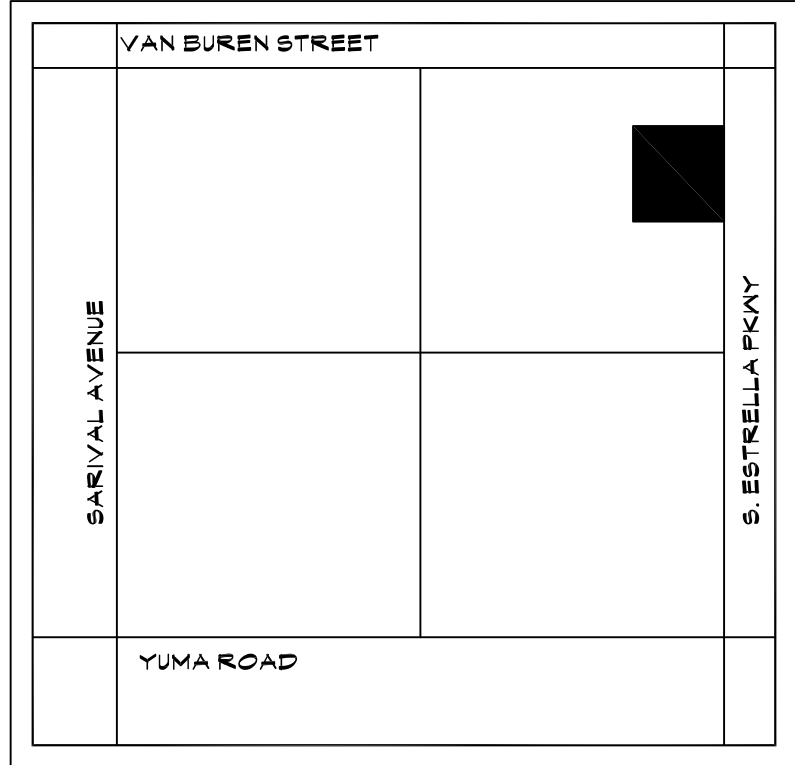

CULVER'S RESTAURANT PRELIMINARY LANDSCAPE PLAN

WEST SIDE OF ESTRELLA PARKWAY, SOUTH OF VAN BUREN STREET
SEPTEMBER 27, 2018

1 OF 1

SCALE: 1"=20'-0"

