

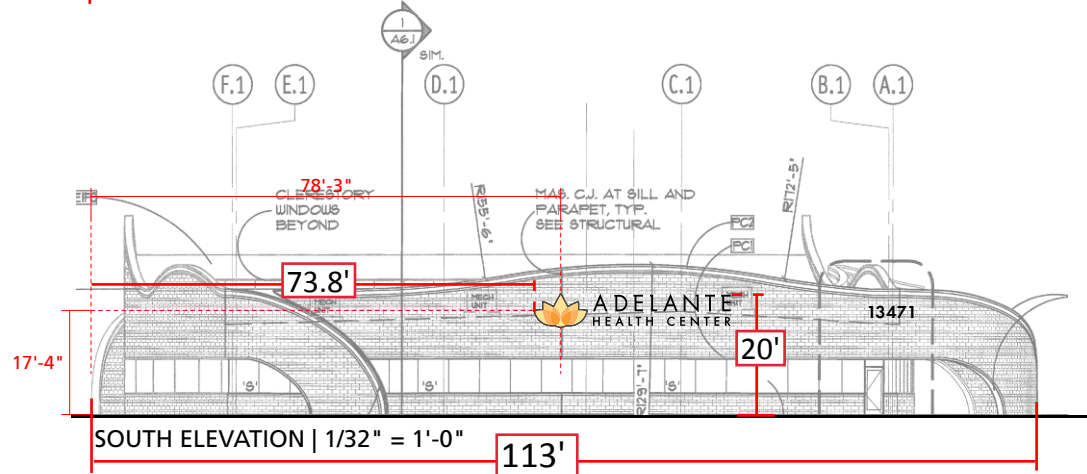



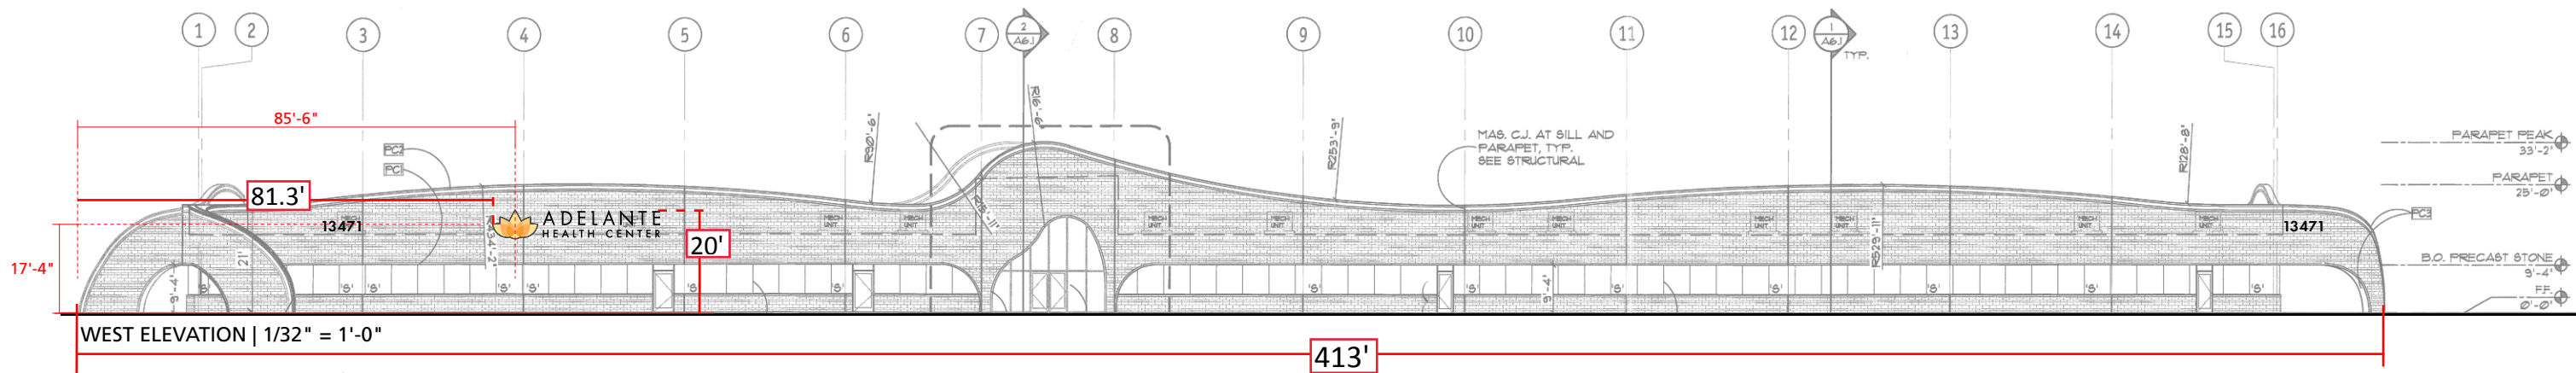


ILLUMINATED SIGN AT NIGHT

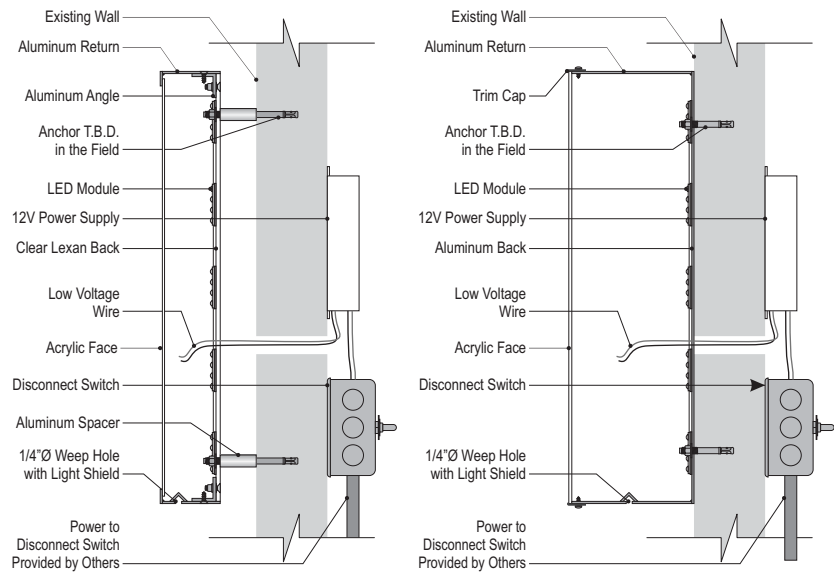

DUAL LIT SECTION

HALO LIT SECTION

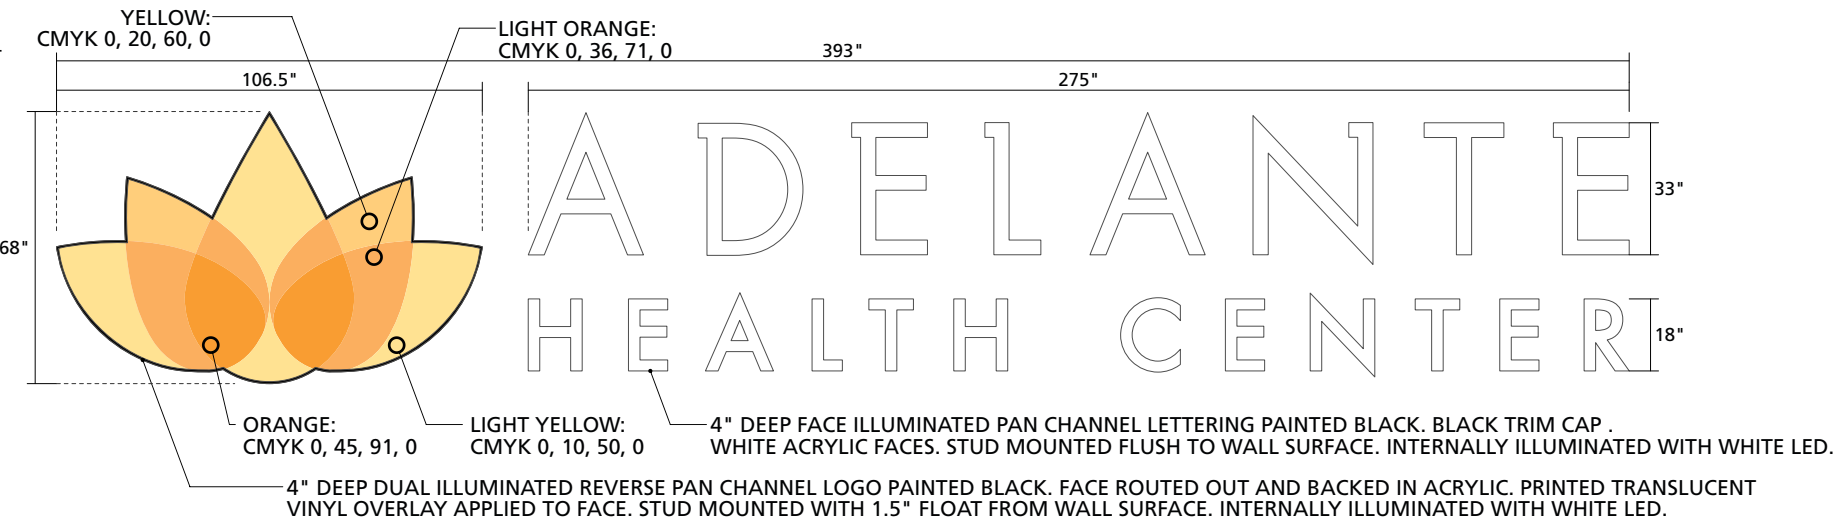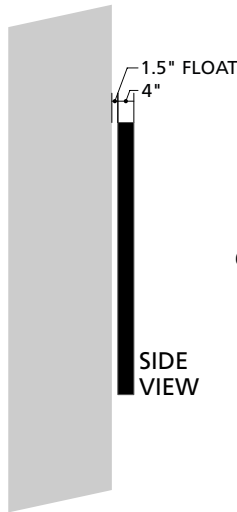

BUILDING MOUNTED ID

scale: 1/4" = 1'-0"

Qty: 2

185.58 Sq. Ft. each; 371.16 SF total

Sign installations must comply with 2012 IBC and 2011 NEC

This sign is intended to be installed in accordance with the requirements of article 600 of the national electrical code and/or other applicable local codes. This includes proper grounding and bonding of the sign. All signs fabricated as per 2008 N.E.C. Standards



Gretchen Wilde, owner / designer
1205 N. Miller Road
Tempe, AZ 85281
480.966.6565 / 480.966.5668 (f)
signs@airparksigns.com

13471 W. Cornerstone Blvd.
Goodyear, AZ 85395



NOTES:

Approved By:

Date:

trc
th

Adelante Healthcare/
Goodyear

Building Mounted ID

10-22-18

1 / 1
PAGE