




Aerial Photo
Palm Valley Medical Campus
Comprehensive Sign Package Amendment
Case No. 19-630-00001

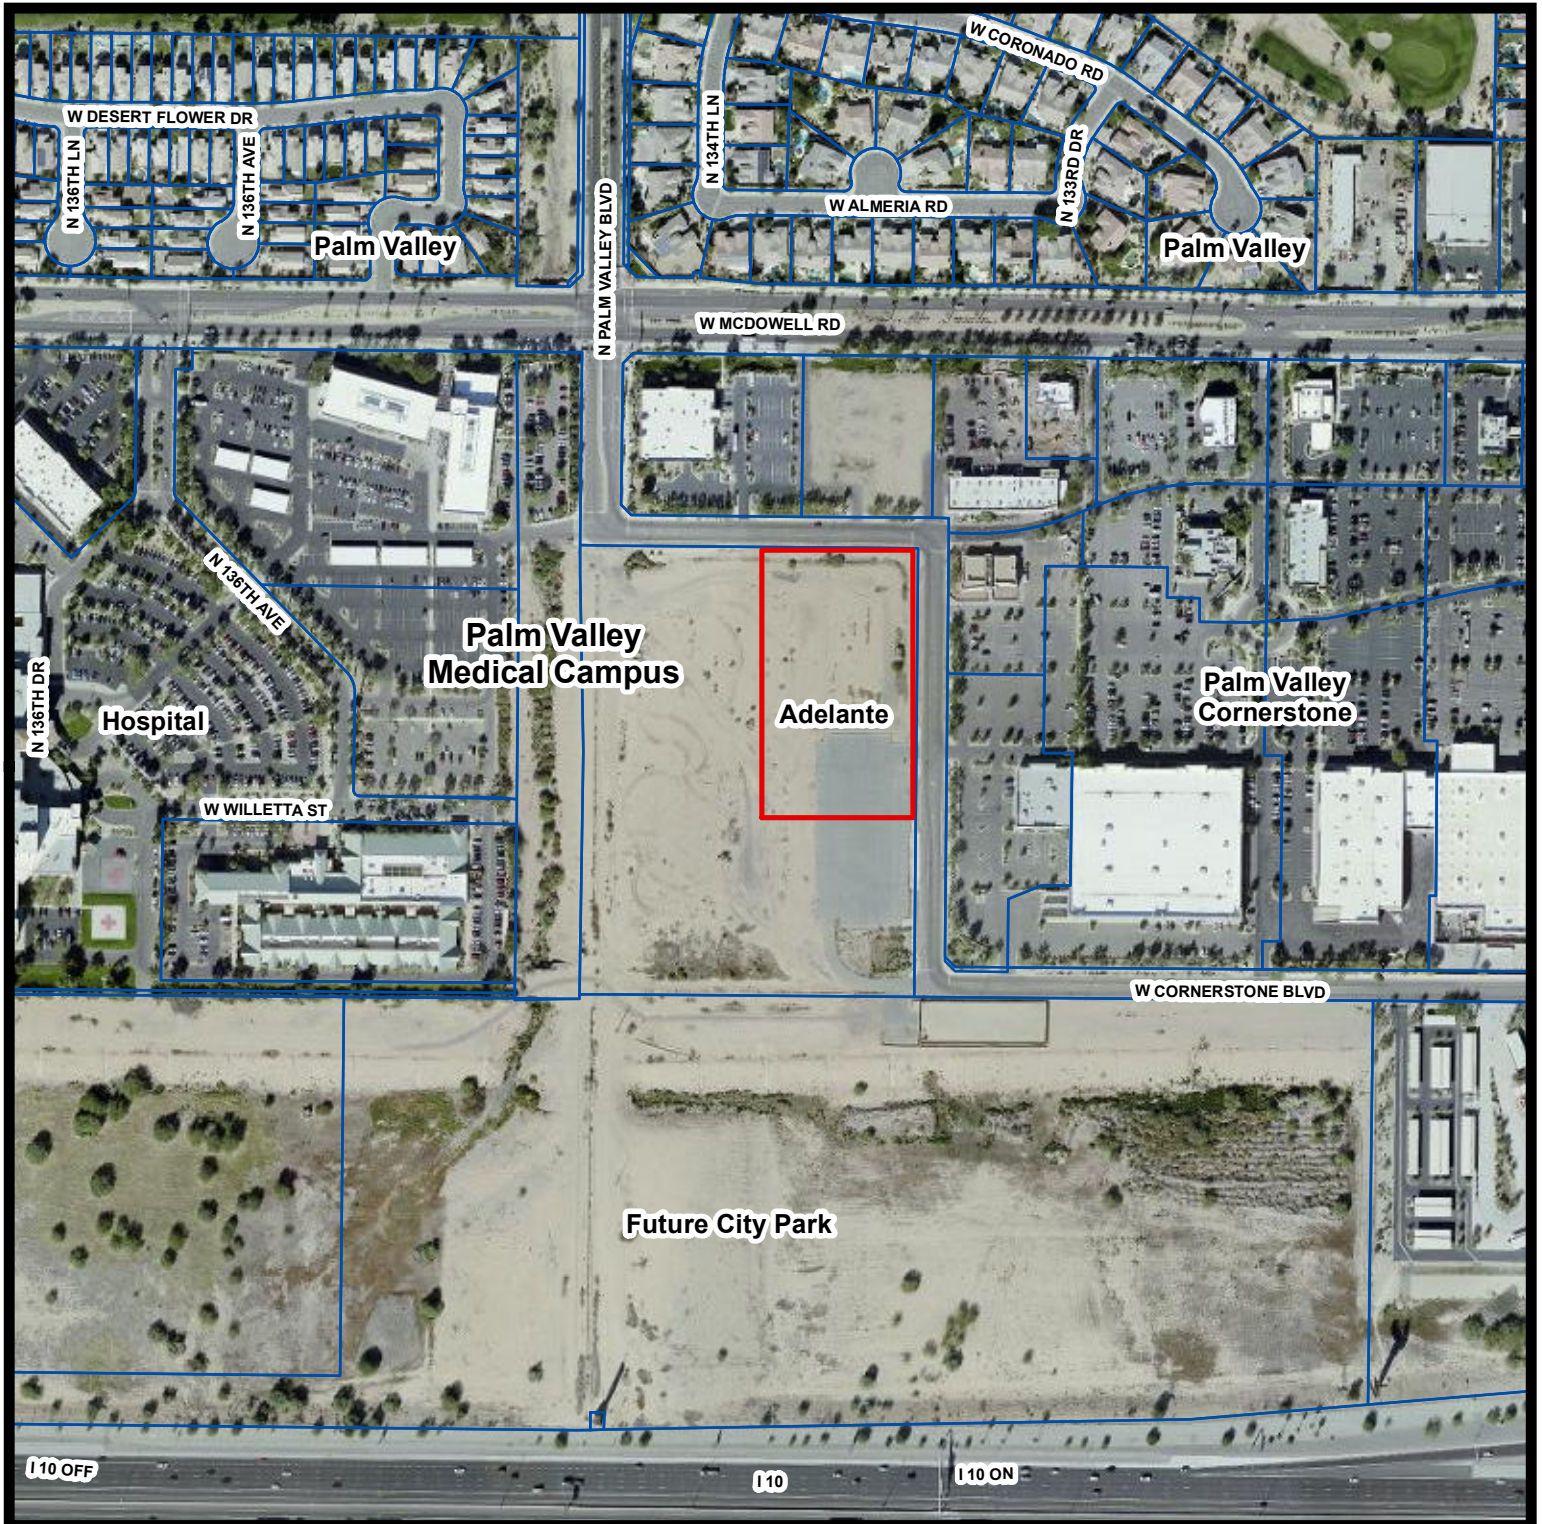

Drawn By: Steve Careccia
City of Goodyear Development Services Department
Date: 2.25.19

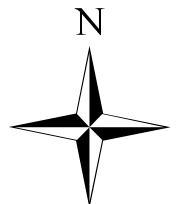

C:\Users\1604\ALTA West_Vr_MOB\SHEETS\1604_2_SWPP.dwg, 2/8/2018
S:\A3\1604\ALTA

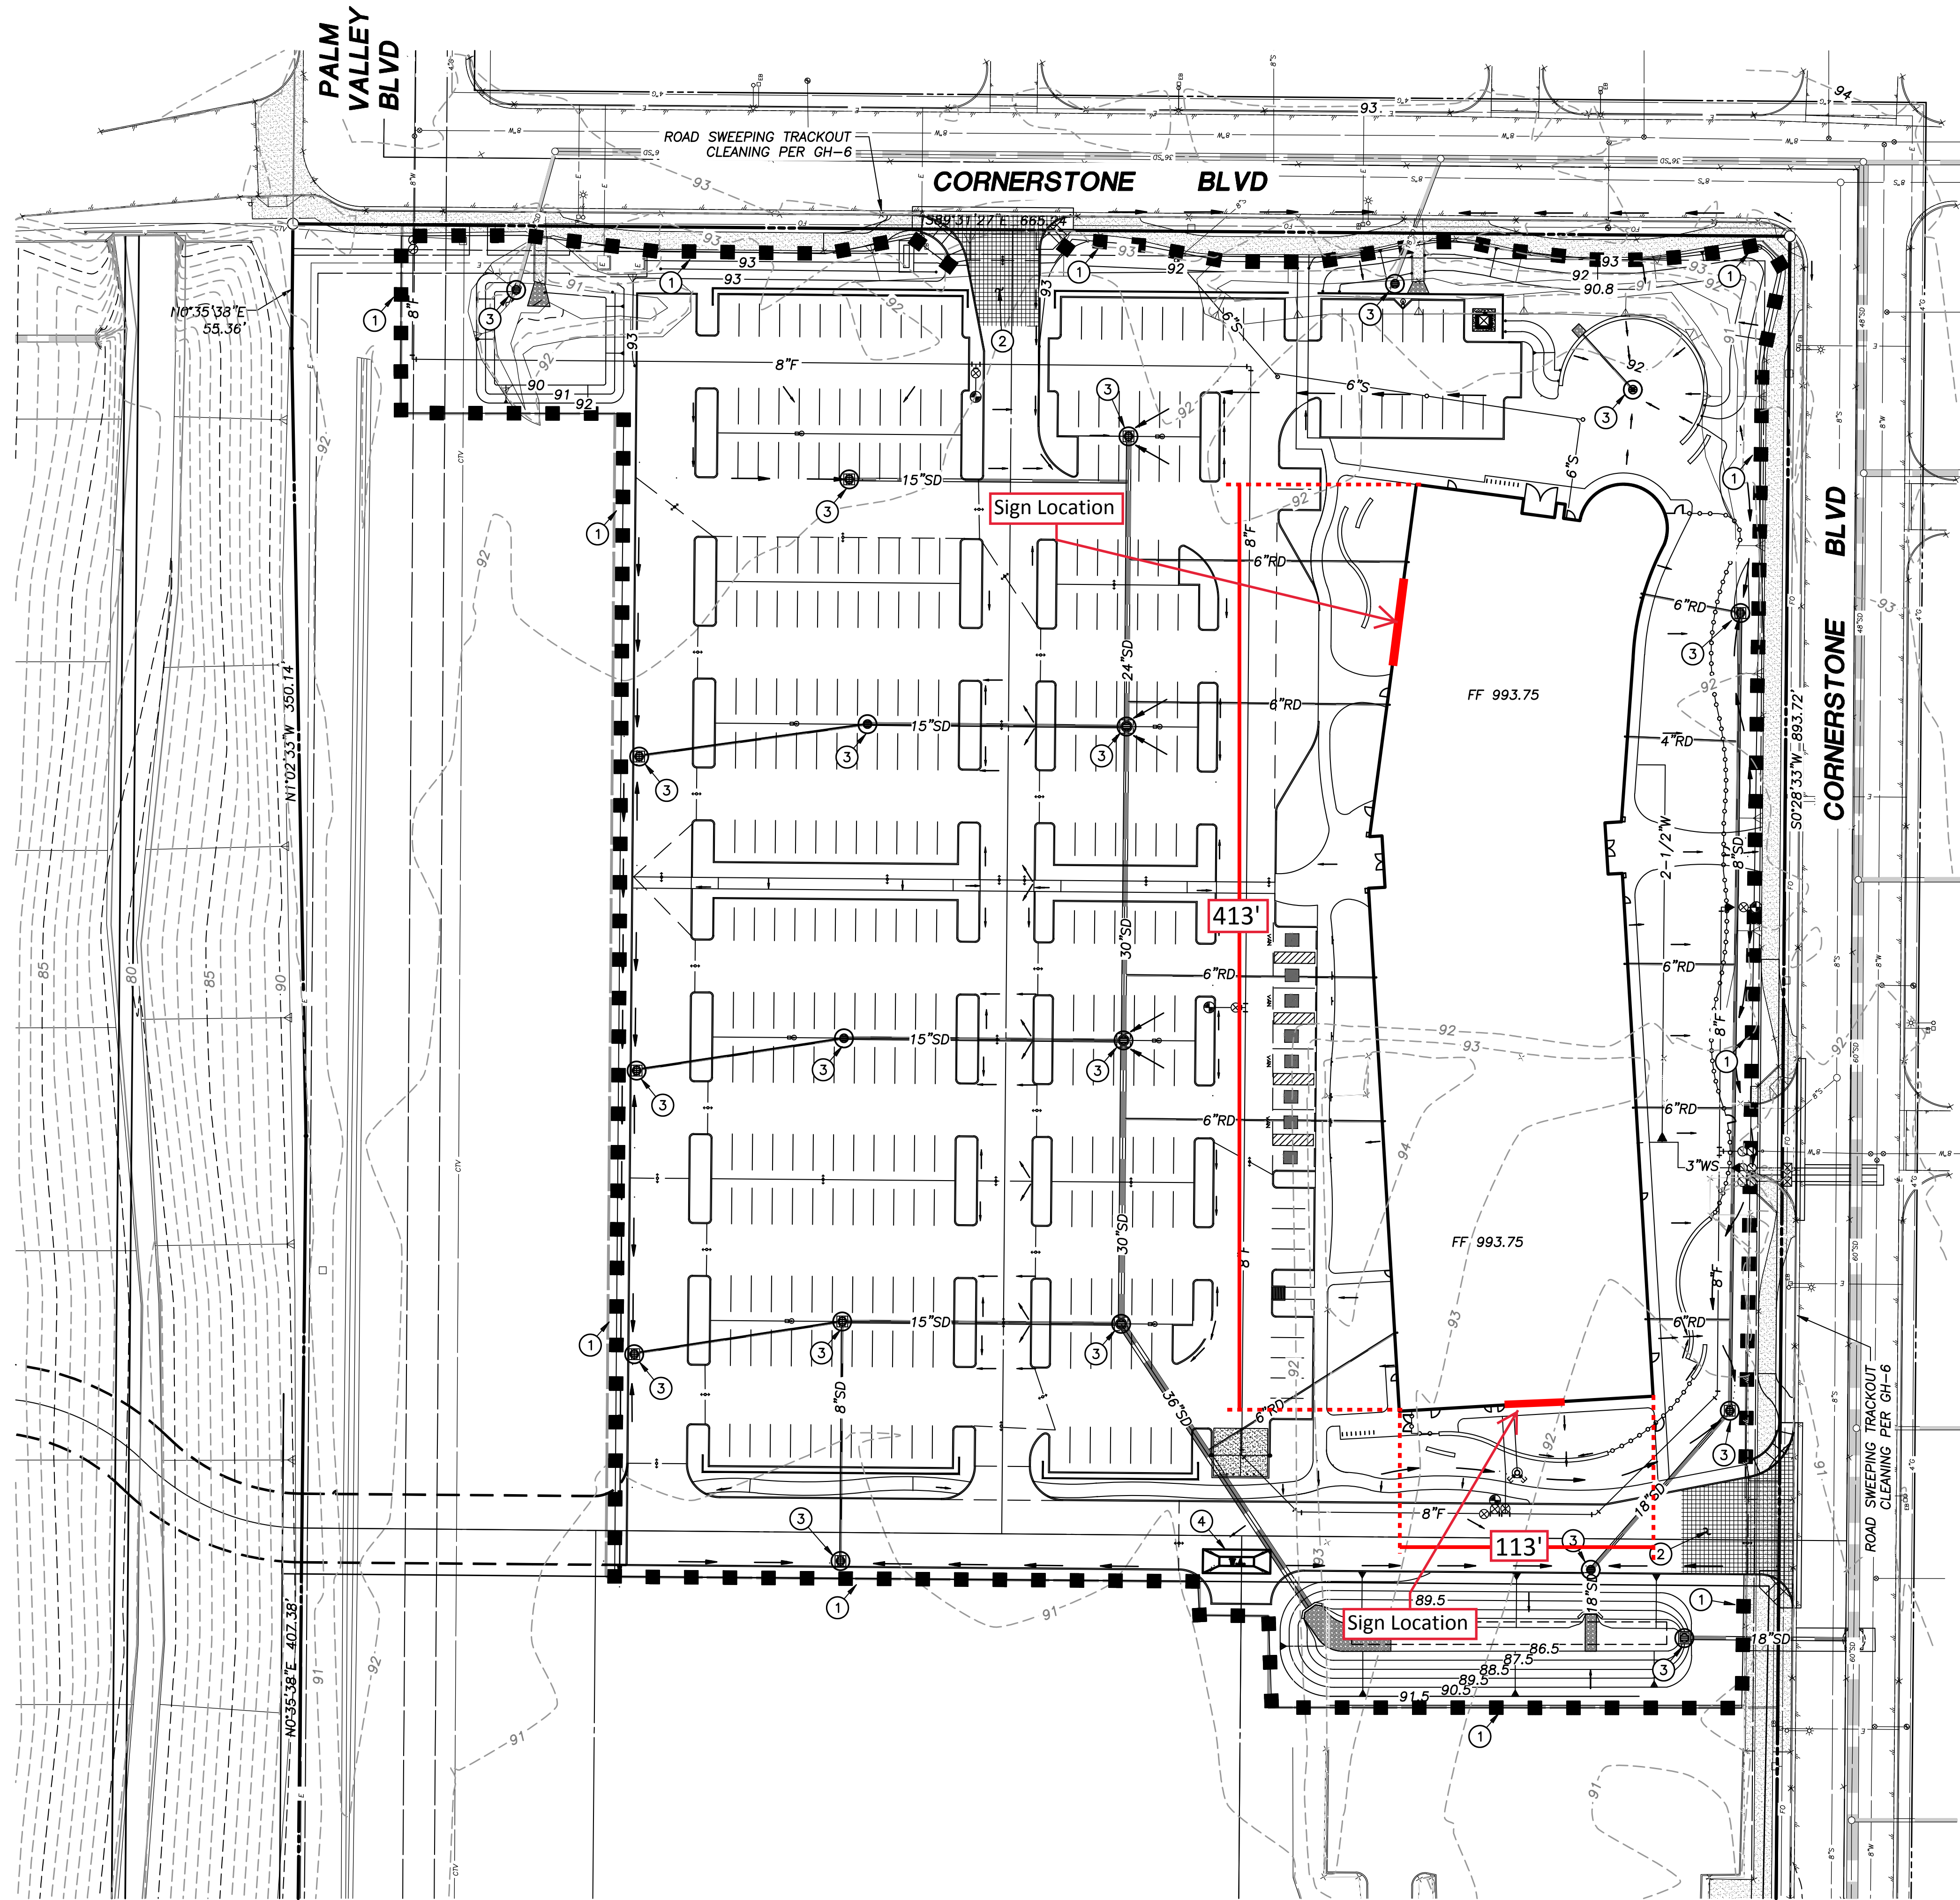



FINAL PLAN


CONTROLS FOR FINAL COMPLETION OF SITE

CONSTRUCTION NOTES

- 1 REMOVE SILT FENCE.
- 2 REMOVE STABILIZED CONSTRUCTION ENTRANCE.
- 3 REMOVE DROP INLET BARRIER.
- 4 REMOVE WASH OUT AREA.



LEGEND

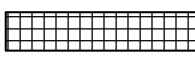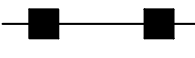-  DROP INLET SEDIMENT BARRIER PER BMP 72, SHEET SW5
-  LOCATION FOR STABILIZED CONSTRUCTION ENTRANCE, PER BMP 37-39, SHEET SW5
-  LOCATION FOR SILT FENCE OR WATTLES, PER BMP 67 AND SPC-1, SHEET SW5
-  DIRECTIONAL FLOW ARROWS
-  WASH OUT AREA

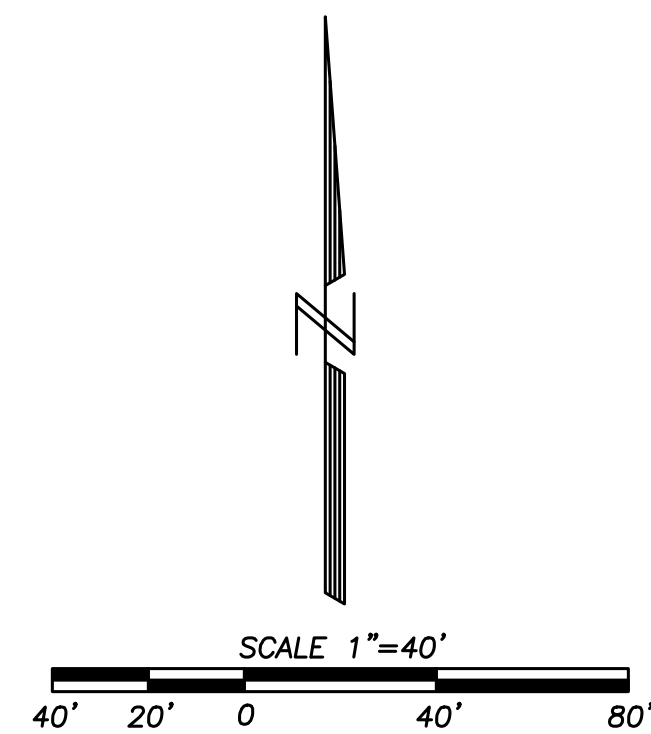

SWPPP FINAL PLAN ADELANTE HEALTHCARE GOODYEAR 13471 WEST CORNERSTONE BOULEVARD, GOODYEAR, AZ

Manager	FDM
Checked	JM
Job No.	1604.2

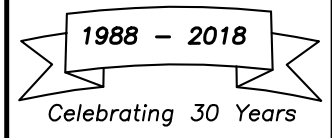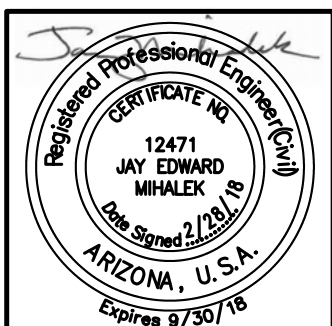

SHEET
SW4
4 OF 5

TWO WORKING DAYS BEFORE YOU DIG
CALL FOR THE BLUE STAKES
602-263-1100
BLUE STAKE CENTER



2017-4826-C1-013

HTE 17-8426


JMA ENGINEERING CORPORATION

JMA

531 E. Bethany Home Road, Garden Suite
Phoenix, Arizona 85012
Voice 602.248.0286
Fax 602.248.0976

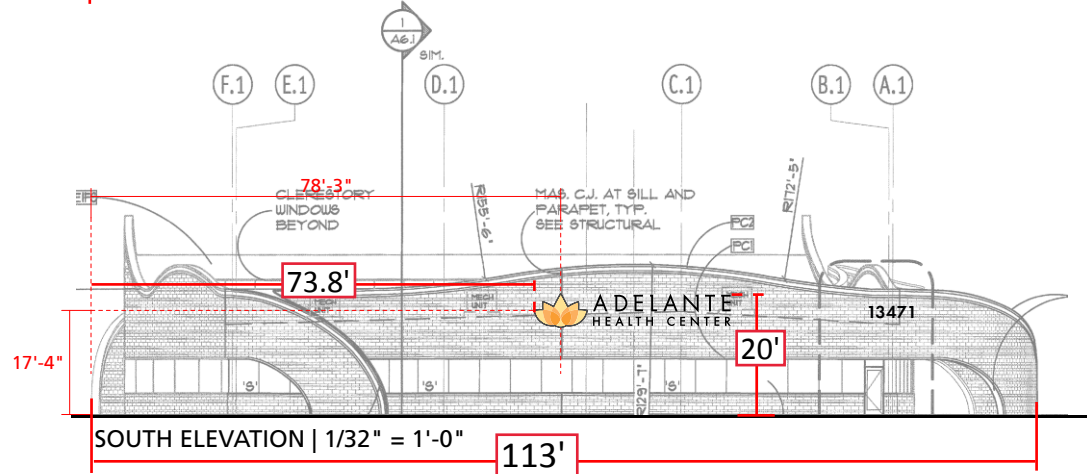
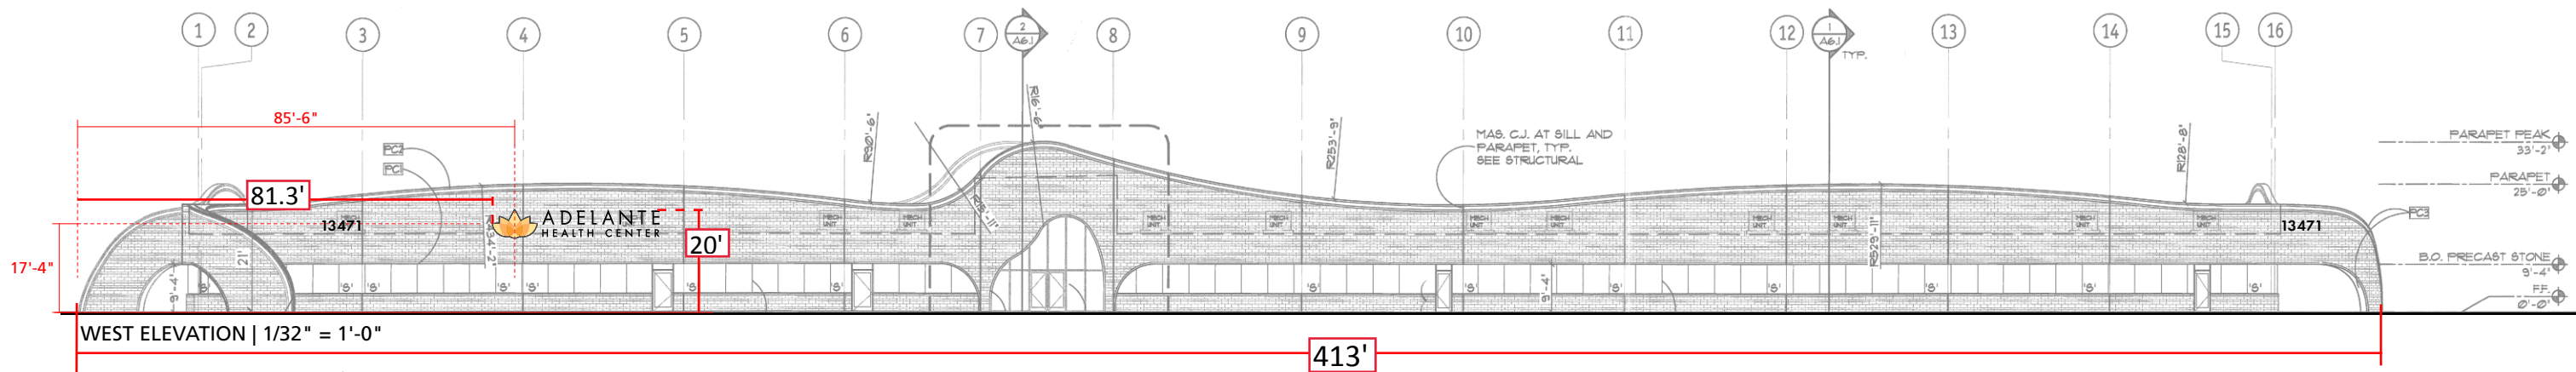


ILLUMINATED SIGN AT NIGHT

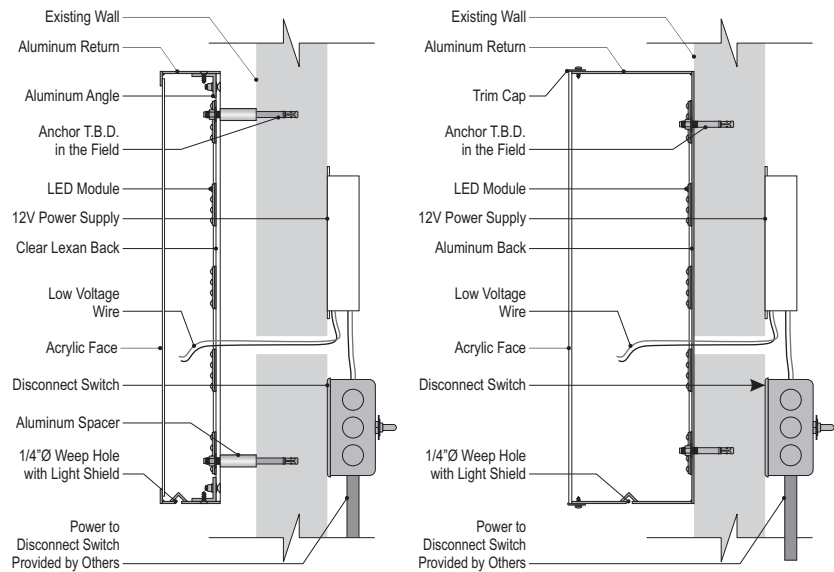

DUAL LIT SECTION

HALO LIT SECTION

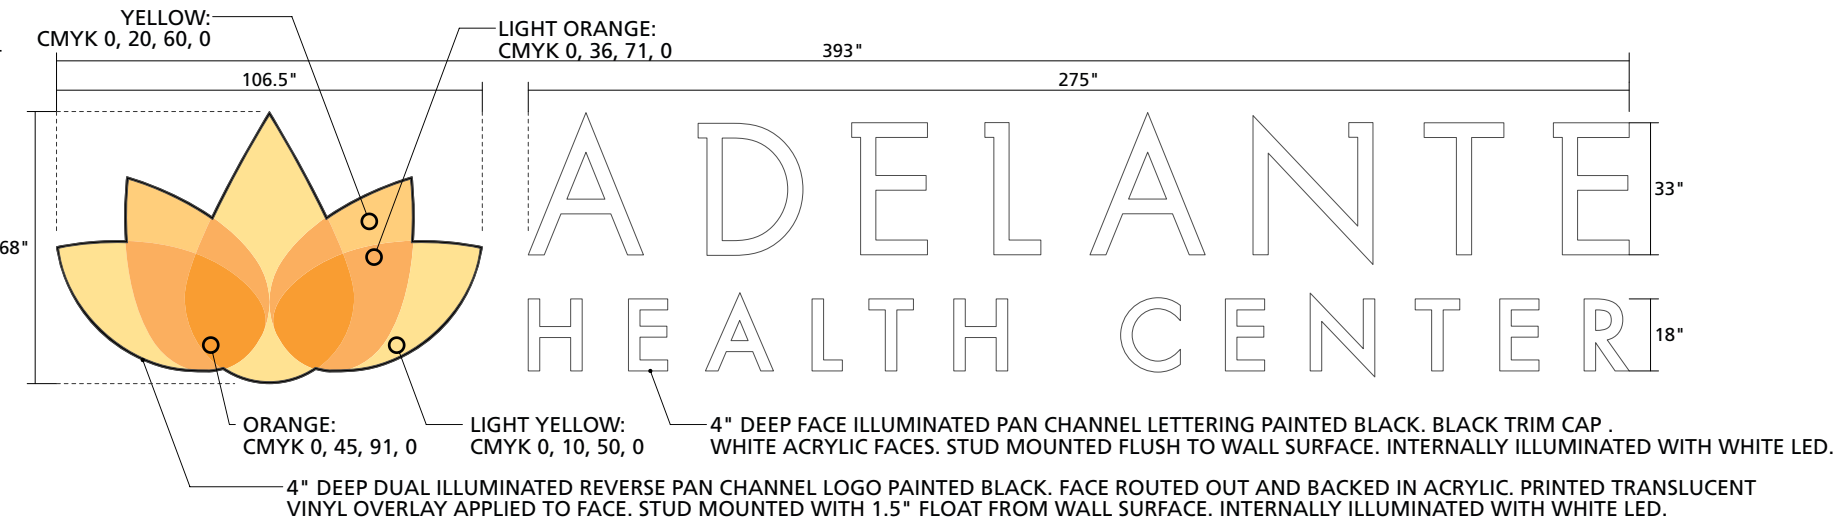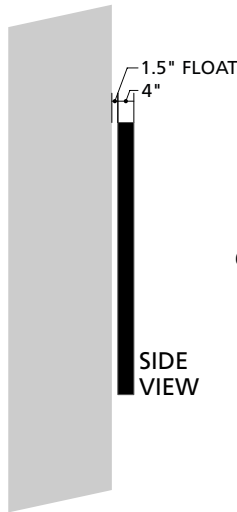

BUILDING MOUNTED ID

scale: 1/4" = 1'-0"

Qty: 2

185.58 Sq. Ft. each; 371.16 SF total

Sign installations must comply with 2012 IBC and 2011 NEC

This sign is intended to be installed in accordance with the requirements of article 600 of the national electrical code and/or other applicable local codes. This includes proper grounding and bonding of the sign. All signs fabricated as per 2008 N.E.C. Standards



Gretchen Wilde, owner / designer
1205 N. Miller Road
Tempe, AZ 85281
480.966.6565 / 480.966.5668 (f)
signs@airparksigns.com

13471 W. Cornerstone Blvd.
Goodyear, AZ 85395



NOTES:

Approved By:

Date:

trc
th

Adelante Healthcare/
Goodyear

Building Mounted ID

10-22-18

1 / 1
PAGE