


REV	ISSUED FOR	DATE	BY

PROJECT ENGINEER:	L. MELTON
DESIGNED BY:	L. MELTON
DRAWN BY:	J. WALKER
CHECKED BY:	-
IF THIS BAR DOES NOT MEASURE 1" THEN DRAWING IS NOT TO FULL SCALE	0 1/2" 1"

30% SUBMITTAL DRAWING
DO NOT USE FOR
CONSTRUCTION

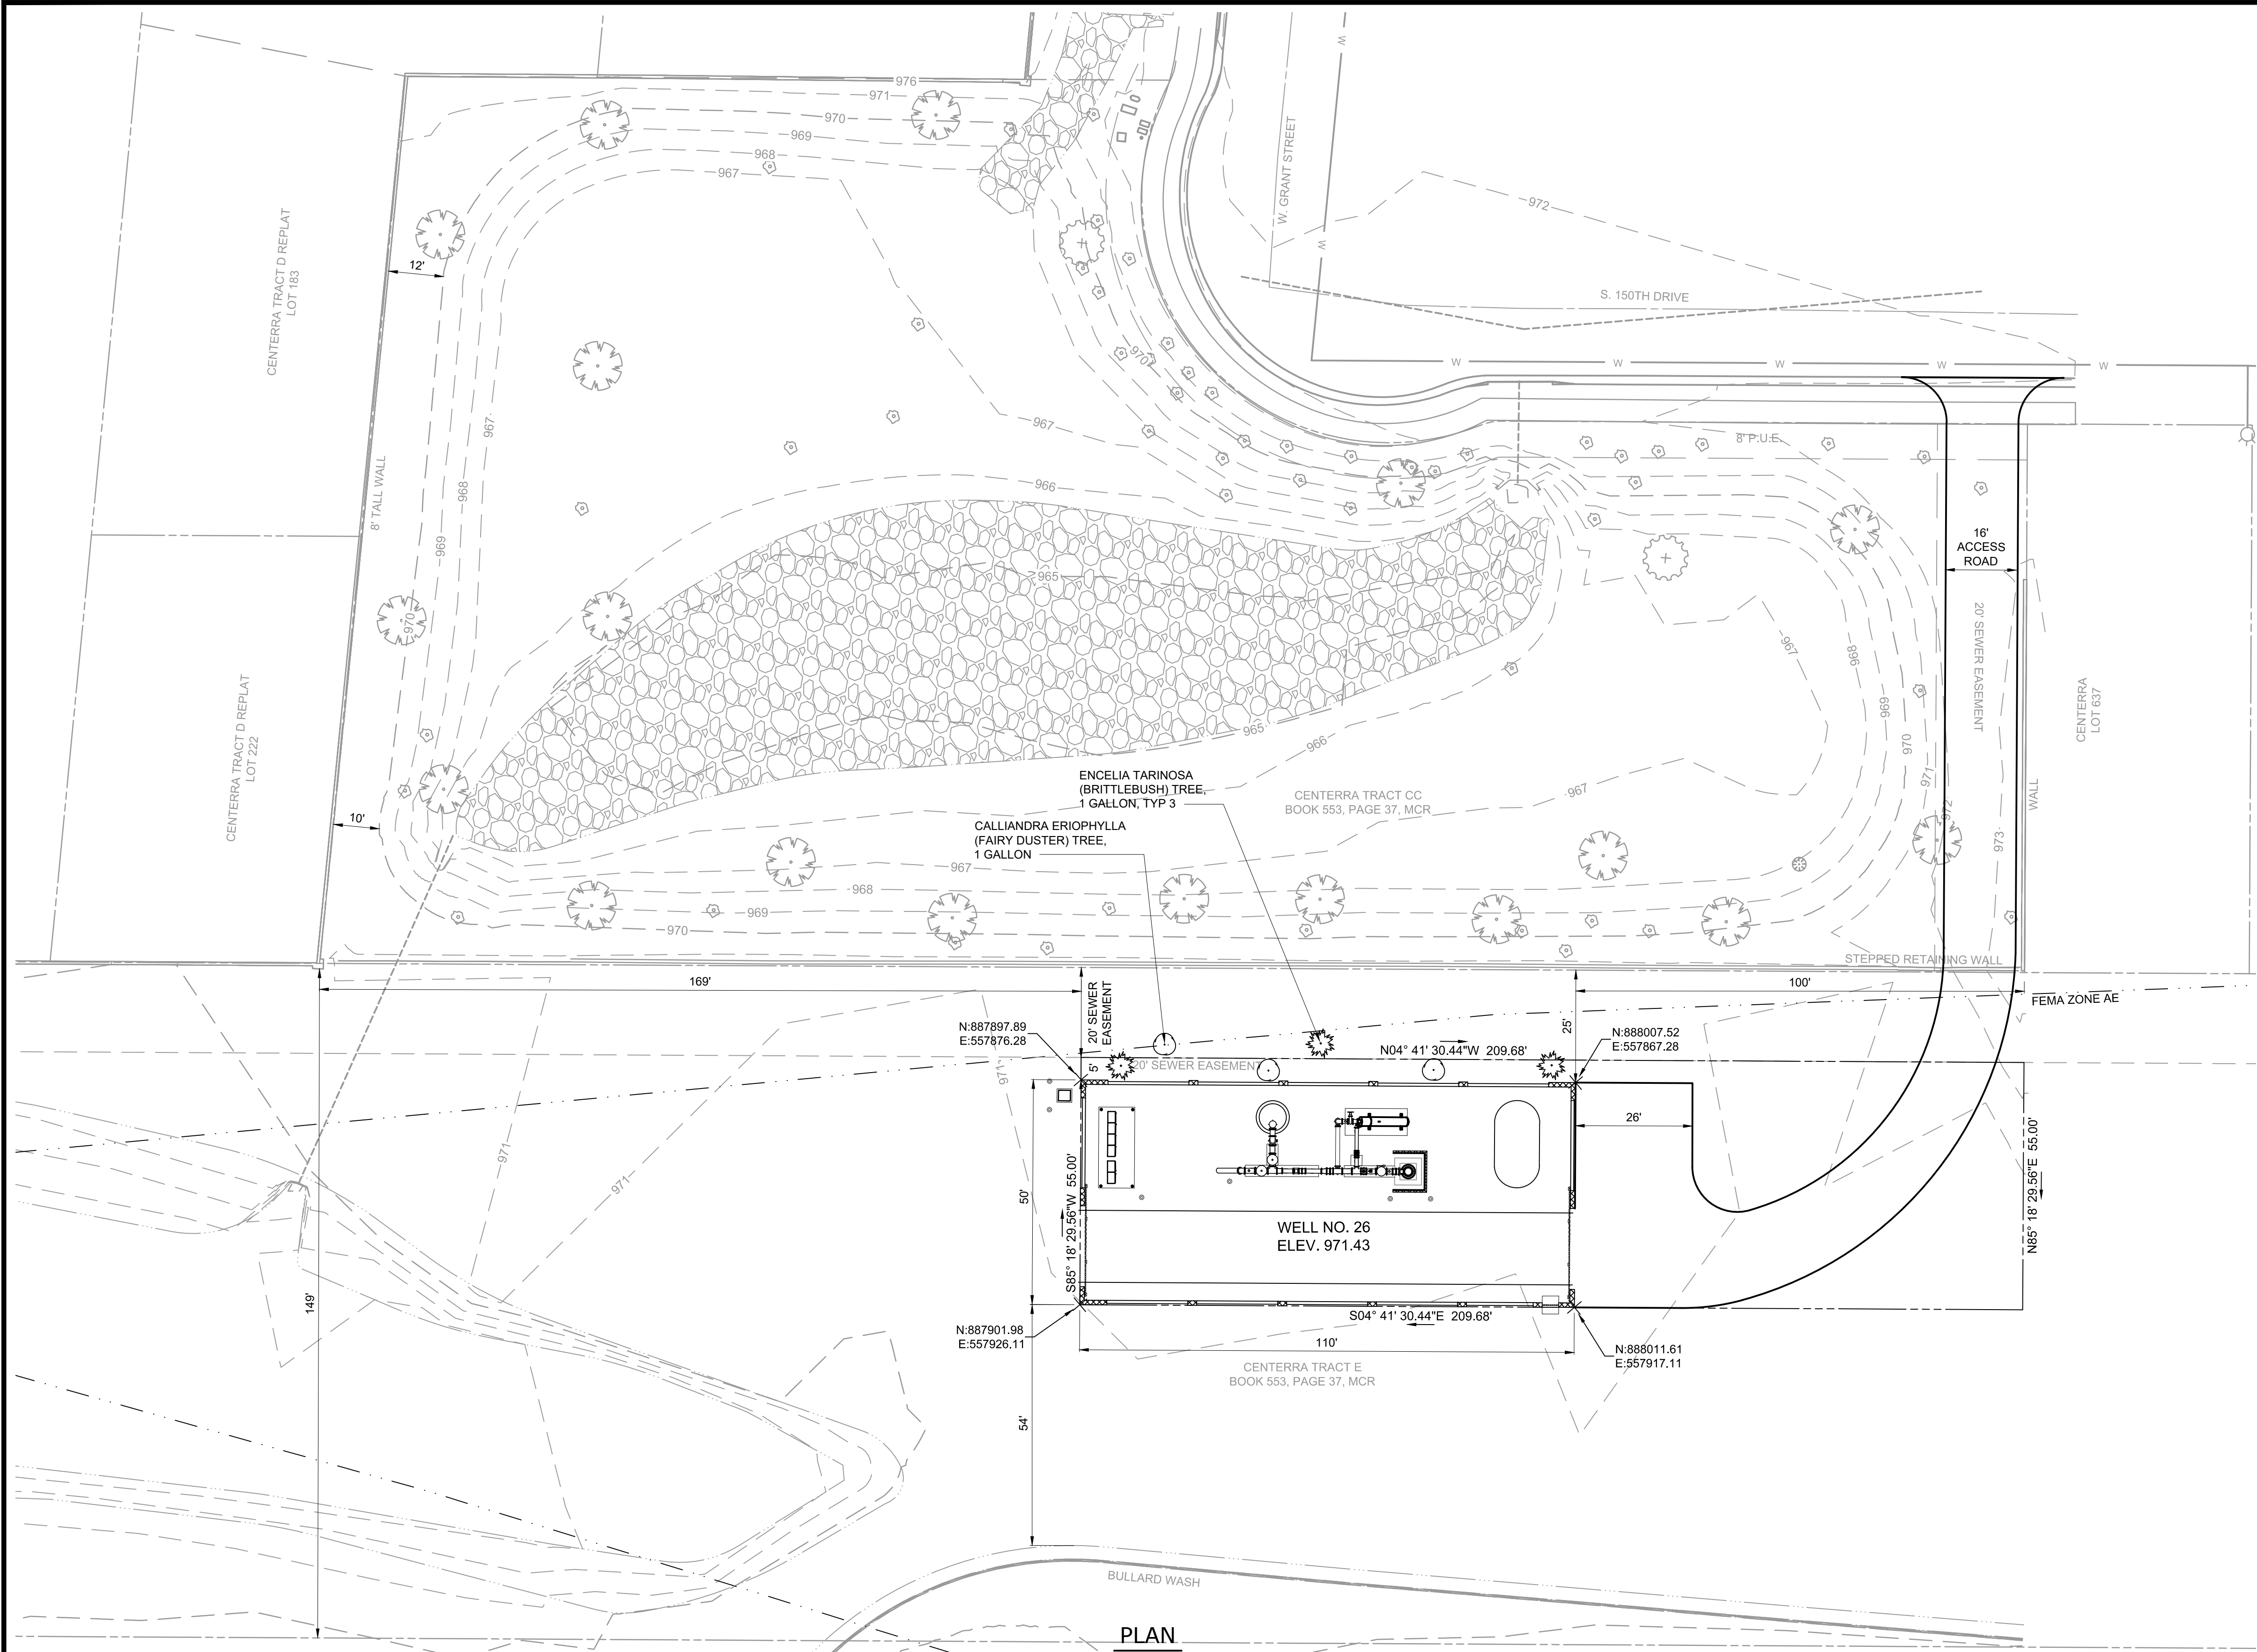

Hazen
HAZEN AND SAWYER
1400 E. SOUTHERN AVENUE, SUITE 340
TEMPE, ARIZONA 85282

CITY OF GOODYEAR
ARIZONA

WELL NO.26 AND RAW WATER
TRANSMISSION MAIN

CIVIL
WELL NO. 26
OVERALL SITE LAYOUT

DATE:	APRIL 2019
HAZEN NO.:	20087-003
CONTRACT NO.:	01
DRAWING NUMBER:	C-01