


3 EXTERIOR FINISH SCHEDULE			
(STN-1)	TRENDSTONE (MATCH EXISTING) GROUND FACE MASONRY UNITS "WALNUT CREEK" 2X8X16 NOMINAL BLOCK AS MANUFACTURED BY: TRENWYTH INDUSTRIES PHOENIX, AZ. 1800-331-9823	COLOR #101	TO MATCH BENJAMIN MOORE - HC-47 "BROOKLINE BEIGE" G.C. TO VERIFY
(STN-2)	STONE WAINSCOT CAP (MATCH EXISTING) CONC. MOLDING C.D.I. #M25	COLOR #102	TO MATCH BENJAMIN MOORE - HC-85 "FAIRVIEW TAUPE" G.C. TO VERIFY
(AW-21)	AWNING FABRIC SUNBRELLA TO MATCH STUCCO COLOR #103	COLOR #103	TO MATCH BENJAMIN MOORE - 2130-30 "ALMOST BLACK" G.C. TO VERIFY
		COLOR #104	TO MATCH BENJAMIN MOORE - HC-76 "DAVONPORT TAN" G.C. TO VERIFY
EXTERIOR FINISH NOTES:		STUCCO NOTES:	
1. FINISHES LISTED IN THIS SCHEDULE DO NOT REPRESENT ORIGINAL PROTOTYPE FINISHES. CONFIRM ACTUAL FINISHES TO MATCH ON SITE. 2. REFER TO SHEETS A2.1 & A2.2 FOR AWNING TYPES AND CORRESPONDING FINISH. 3. GC TO PATCH AND REPAIR FINISHES AFTER REMOVAL OF EXISTING CANOPY FROM BUILDING.		3 COAT EXTERIOR PORTLAND CEMENT PLASTER STUCCO (5/8") SCRATCH COAT, BROWN COAT AND EIFS TOP COAT. TOP FINISH SHALL BE 100% ACRYLIC BASED FINISH UTILIZING AN ELASTOMETRIC BINDER AND DIRT PICK UP (DRP) TECHNOLOGY. FINISH SHOULD USE INTEGRAL COLOR TO MATCH PAINT COLORS SPECIFIED AND HAVE A QUARTZPUTZ TEXTURE. PROVIDE ACCESSORIES AS SHOWN OR REQUIRED INCLUDING CASING BEADS, 1/4" DEEP "V" DRIP SCREEDS, EXPANSION JOINTS CORNER BEADS, CONTROL JOINTS, ETC.	

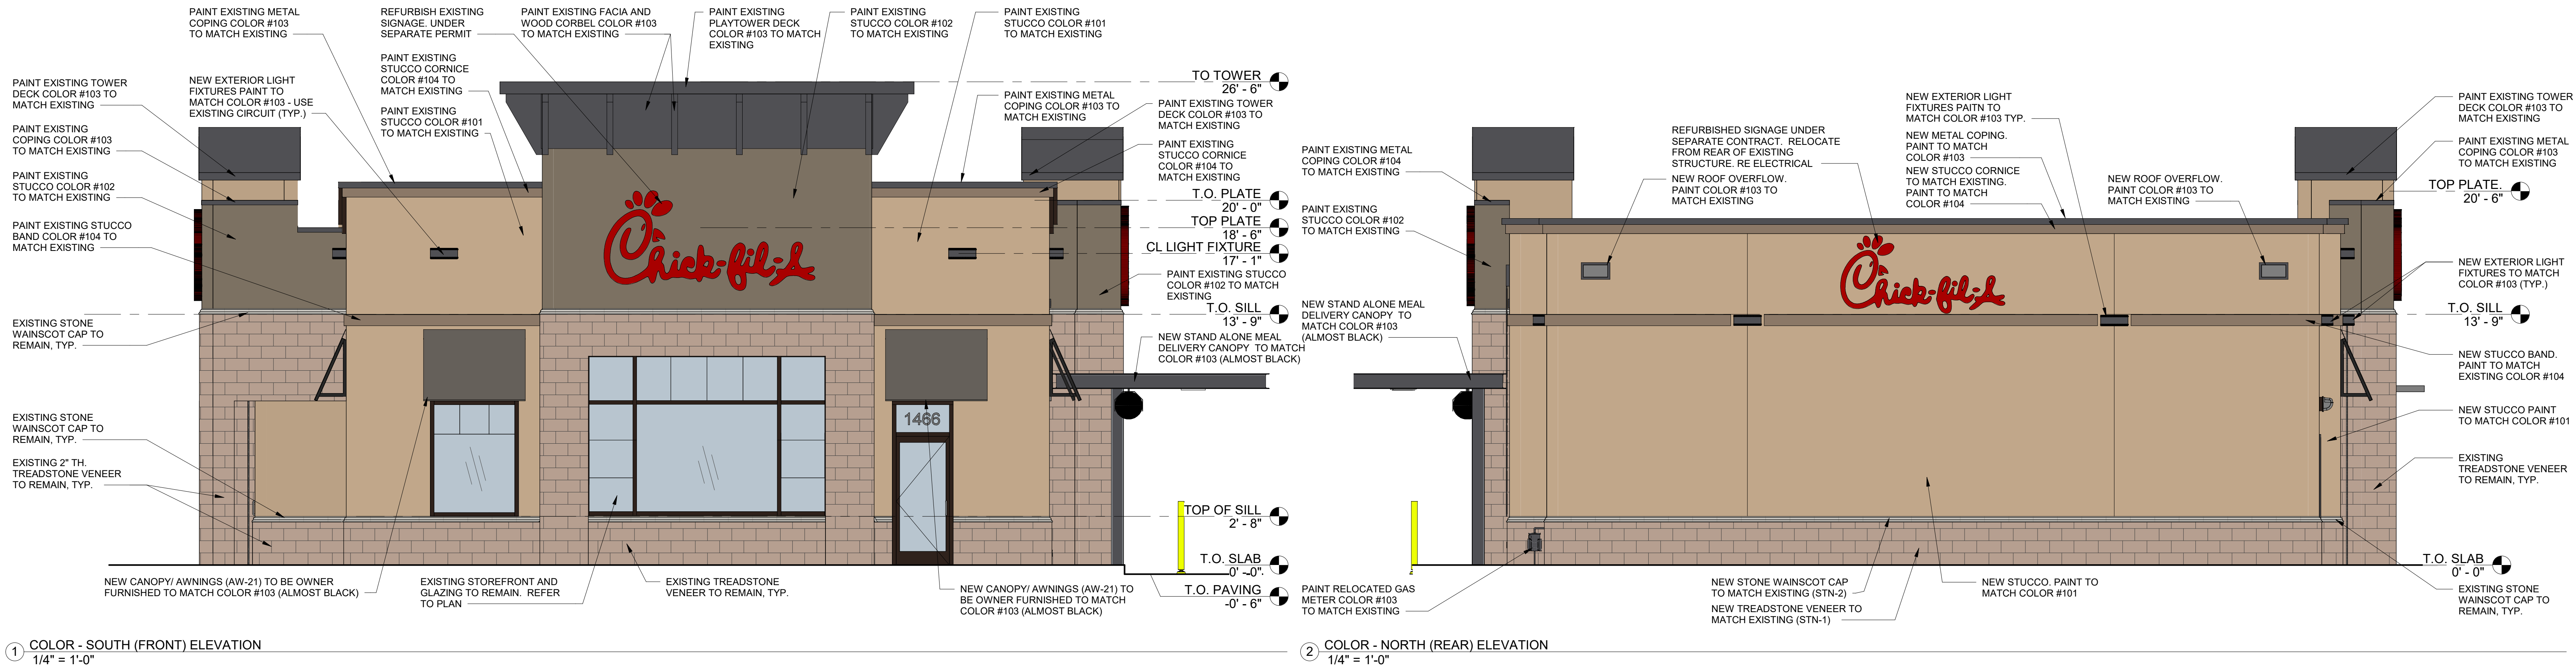

CHICK-FIL-A #001490 GOODYEAR

1466 N. DYSART RD., GOODYEAR AZ 85395

COLOR ELEVATIONS - SOUTH AND NORTH

08/26/2019

MAYSE & ASSOCIATES

ARCHITECTURE PLANNING INTERIOR DESIGN

www.mayseassociates.com

972.386.0338






3 EXTERIOR FINISH SCHEDULE

STN-1	TRENDSTONE (MATCH EXISTING) GROUND FACE MASONRY UNITS "WALNUT CREEK" 2X8X16 NOMINAL BLOCK AS MANUFACTURED BY: TRENWYTH INDUSTRIES PHOENIX, AZ. 1800-331-9823	COLOR #101	TO MATCH BENJAMIN MOORE - HC-47 "BROOKLINE BEIGE" G.C. TO VERIFY
STN-2	STONE WAINSCOT CAP (MATCH EXISTING) CONC. MOLDING C.D.I. #M25	COLOR #102	TO MATCH BENJAMIN MOORE - HC-85 "FAIRVIEW TAUPE" G.C. TO VERIFY
AW-21	AWNING FABRIC SUNBRELLA TO MATCH STUCCO COLOR #103	COLOR #103	TO MATCH BENJAMIN MOORE - 2130-30 "ALMOST BLACK" G.C. TO VERIFY
		COLOR #104	TO MATCH BENJAMIN MOORE - HC-76 "DAVONPORT TAN" G.C. TO VERIFY

- EXTERIOR FINISH NOTES:  
1. FINISHES LISTED IN THIS SCHEDULE DO NOT REPRESENT ORIGINAL PROTOTYPE FINISHES. CONFIRM ACTUAL FINISHES TO MATCH ON SITE. REFER TO SHEETS A2.1 & A2.2 FOR AWNING TYPES AND CORRESPONDING FINISH.  
2. GC TO PATCH AND REPAIR FINISHES AFTER REMOVAL OF EXISTING CANOPY FROM BUILDING.
- STUCCO NOTES:  
3 COAT EXTERIOR PORTLAND CEMENT PLASTER STUCCO (5/8").  
SCRATCH COAT, BROWN COAT AND EIFS TOP COAT. TOP FINISH SHALL BE 100% ACRYLIC BASED FINISH UTILIZING AN ELASTOMETRIC BINDER AND DIRT PICK UP (DRP) TECHNOLOGY. FINISH SHOULD USE INTEGRAL COLOR TO MATCH PAINT COLORS SPECIFIED AND HAVE A QUARTZPUTZ TEXTURE. PROVIDE ACCESSORIES AS SHOWN OR REQUIRED INCLUDING CASING BEADS, 1/4" DEEP "V" DRIP SCREEDS, EXPANSION JOINTS CORNER BEADS, CONTROL JOINTS, ETC.

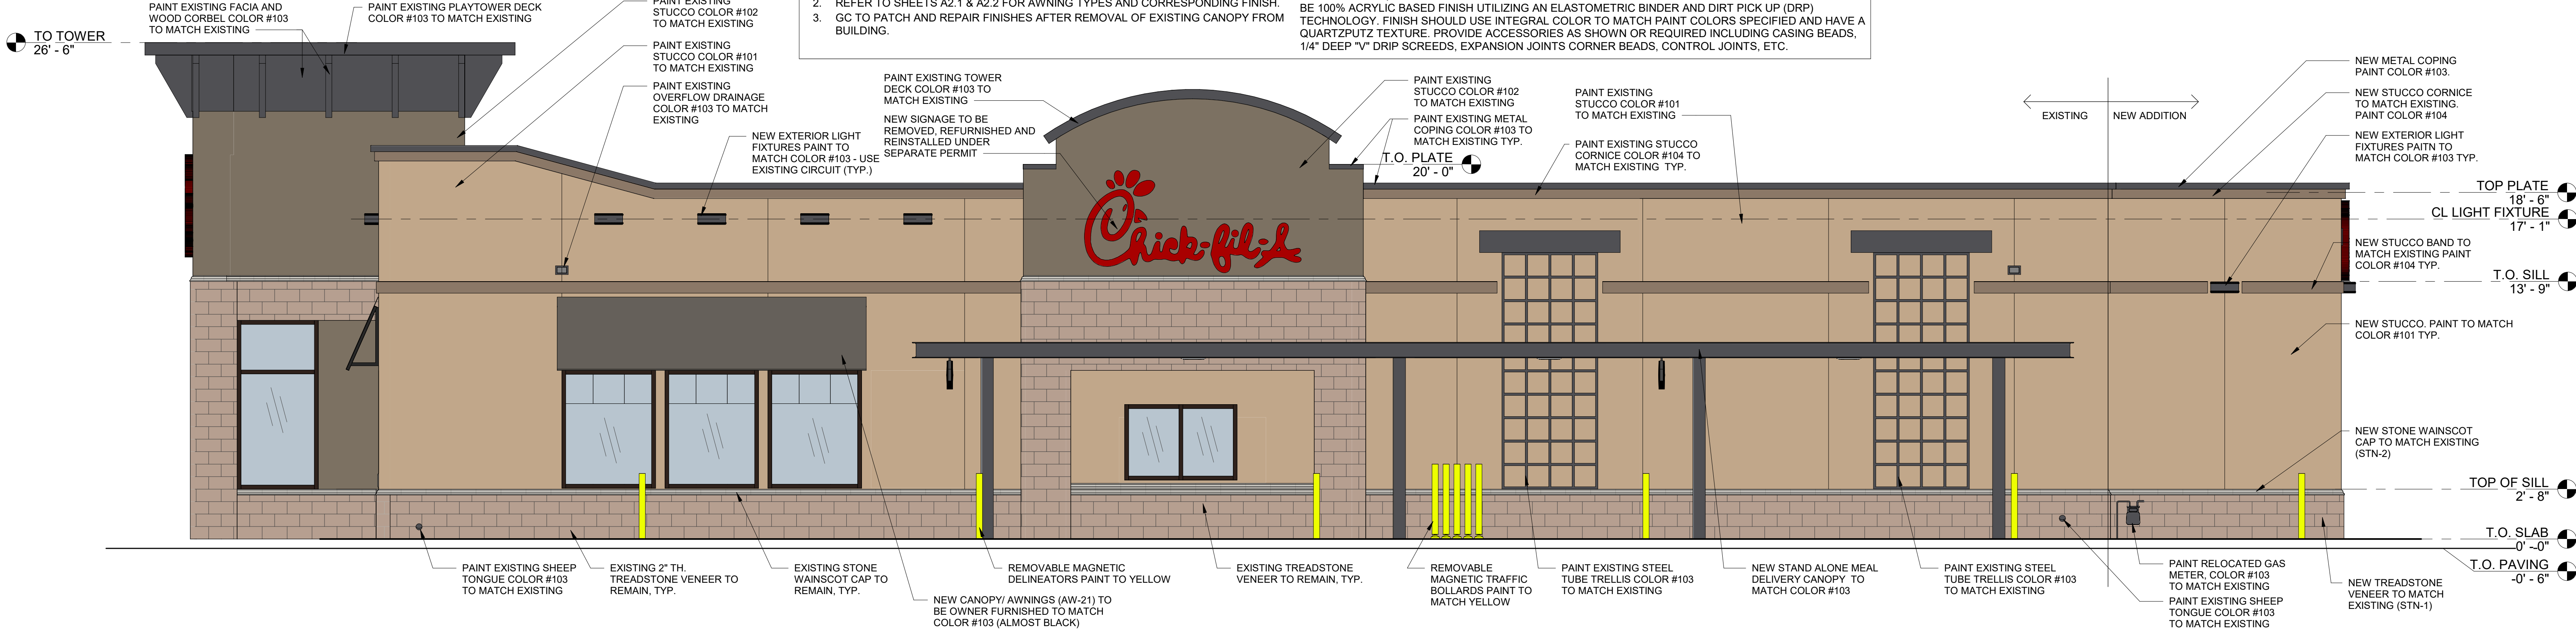

2 COLOR - EAST (DRIVE-THRU) ELEVATION  
1/4" = 1'-0"



1 COLOR - WEST (MAIN ENTRY) ELEVATION  
1/4" = 1'-0"

CHICK-FIL-A #001490 GOODYEAR

1466 N. DYSART RD., GOODYEAR AZ 85395

COLOR ELEVATIONS - WEST AND EAST

08/26/2019

MAYSE & ASSOCIATES

ARCHITECTURE

PLANNING

INTERIOR DESIGN

www.mayseassociates.com

972.386.0338

